


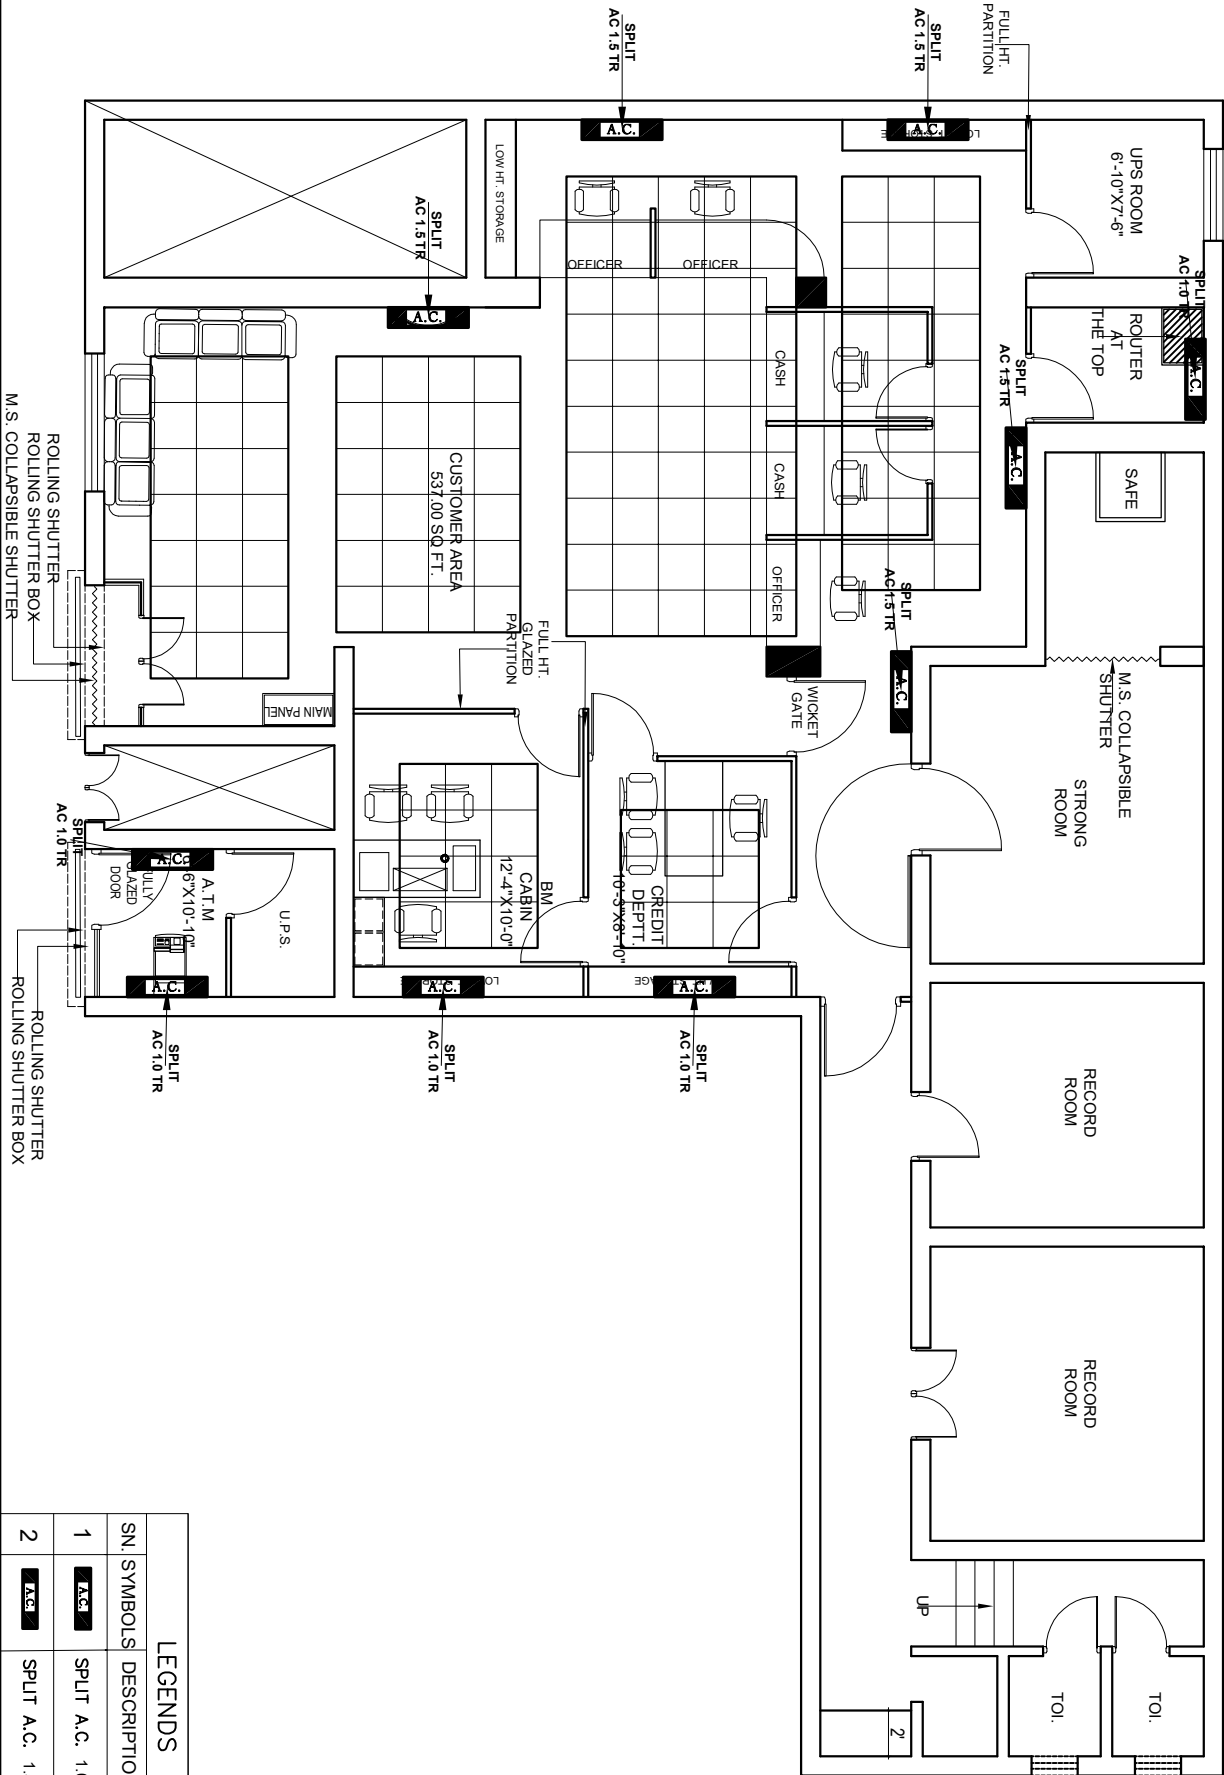

LEGENDS		
SN.	SYMBOLS	DESCRIPTION
1		SPLIT A.C. 1.0 TR.
2		SPLIT A.C. 1.5 TR.

PROJECT:-

AC PLAN
FOR INDIAN BANK BRANCH
AT KAISERGANI, ZONAL
OFFICE, BAHRACH.

DRG. TITLE:-

GROUND
FLOOR PLAN

DATE:-

FEB-2026

NORTH:-

DRAWN BY:-

GUNJAN & ASSOCIATES

ARCHITECTS, ENGINEERS, INTERIOR
AND LANDSCAPE DESIGNERS.

141, SAINIK NAGAR, LANE NO-9,
RAEBARELI ROAD LUCKNOW-226002

Telephone No:- +0522-3553324

Phone No:- +9838818489, 9839018489

E-Mail:- studio@gunjandassociates.com

Web:- www.gunjandassociates.com