


**KEY PLAN:**

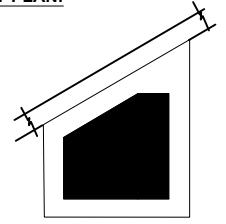

**SCHEDULE OF JOINERY:**

SCHEDULE OF DOOR-ABS						
SNO	TYPE	DESCRIPTION	LOCATION	WIDTH	HEIGHT	QTY
1	ABS	ABS DOOR - OPERABLE SHUTTER	STAIR ELECTRICAL ROOM	1000	2100	1 NOS
2	ABS	ABS DOOR - OPERABLE SHUTTER	STAIR ELECTRICAL ROOM	1000	2100	1 NOS
3	ABS	ABS DOOR - OPERABLE SHUTTER	STAIR ELECTRICAL ROOM	1000	2100	1 NOS

SCHEDULE OF DOOR-METAL						
SNO	TYPE	DESCRIPTION	LOCATION	WIDTH	HEIGHT	QTY
1	MET	FERRISSATED METAL DOOR	STAIR	1000	2100	1 NOS
2	MET	SHUTTLE DOOR	STAIR	1000	2100	1 NOS

SCHEDULE OF DOOR-WOODEN						
SNO	TYPE	DESCRIPTION	LOCATION	WIDTH	HEIGHT	QTY
1	WDN	WOODEN DOOR - OPERABLE SHUTTER	ENTRANCE	1200	2100	1 NOS
2	WDN	WOODEN DOOR - OPERABLE SHUTTER	ENTRANCE	1200	2100	1 NOS
3	WDN	WOODEN DOOR - OPERABLE SHUTTER	ENTRANCE	1200	2100	1 NOS
4	WDN	WOODEN DOOR - OPERABLE SHUTTER	OFFICE (PLOT)	1000	2100	1 NOS
5	WDN	WOODEN DOOR - OPERABLE SHUTTER	OFFICE (PLOT)	1000	2100	1 NOS

SCHEDULE OF ALUMINIUM						
SNO	TYPE	DESCRIPTION	LOCATION	WIDTH	HEIGHT	QTY
1	ALU	ALUMINIUM DOORS	STAIR	1000	2100	1 NOS

SCHEDULE OF UPVC						
SNO	TYPE	DESCRIPTION	LOCATION	WIDTH	HEIGHT	QTY
1	UPVC	UPVC BLINDING DOOR	STAIR	1000	2100	1 NOS
2	UPVC	UPVC SHUTTER BLINDING WINDOW	ENTRANCE	1200	2100	1 NOS
3	UPVC	UPVC SINGLE OPERABLE SHUTTER	ENTRANCE	1200	2100	1 NOS
4	UPVC	UPVC SHUTTER OPERABLE WINDOW	ENTRANCE	1200	2100	1 NOS
5	UPVC	UPVC VENTILATORS	TOILETS	600	800	2 NOS
6	UPVC	UPVC VENTILATORS	TOILETS	600	800	2 NOS
7	UPVC	UPVC VENTILATORS	TOILETS	600	800	2 NOS

**LEGENDS:**

- 200 MM THK RCC RETAINING WALL (REFER TO STRUCTURAL DRAWING FOR HEIGHT)
- 200 MM THK FULL HEIGHT WALL
- 100 MM THK FULL HEIGHT WALL

**ABBREVIATIONS:**

- ES - ELECTRICAL SHAFT
- PS - PLUMBING SHAFT
- AC - AIR CONDITIONING
- FS - FIRE SHAFT
- TS - TELEPHONE SHAFT

**NOTE:**

FOR COLUMN, BEAM, SHEAR WALL SIZE AND RCC DETAIL REFER TO THE RESPECTIVE STRUCTURAL DRAWINGS  
 ALL DIMENSIONS ARE IN METERS.  
 ALL DIMENSIONS TO BE CHKD. AT SITE.  
 DO NOT SCALE THE DRAWING  
 IN THE EVENT OF ANY DISCREPANCIES OR DIFFERENCES BETWEEN ARCHITECT DRAWINGS, STRUCTURAL DRAWING AND SITE CONDITIONS, IMMEDIATE REFERENCE IS TO BE MADE TO THE ARCHITECT PRIOR TO THE EXECUTION OF WORK AT THE SITE.

**ARCHITECTS & EP CONSTRUCTION:**

Taamaesek Engineering Consortium  
 New no. 5, Old no.2a, Bishop Wallers Avenue west, Mylapore, Chennai - 600 004. Ph:044-24671157/1139. Fax : 044-24672237. url:www.taamaesek.com e-mail: info@taamaesek.com

**CLIENT:**

M/s.Indian bank .  
 254-260, Avvai Shanmugham Salai, Pudupet, Gopalapuram, Chennai, Tamil Nadu 600014

**PROJECT:**

**PROPOSED CONSTRUCTION OF RESIDENTIAL BUILDING (Stilt + 5 Floors) @ MYLAPORE, CHENNAI - 600 004.**

**DRAWING STAGE: INFORMATION COPY**


DRAWN BY :	AR.SREEPRIYA	NORTH
CHECKED BY :	AR.MONISHA KAMACHI	
SCALE :	1:1000	SHEET NO.
DATE :	21.05.2025	A2

**DRAWING TITLE:**


**BASEMENT FLOOR PLAN**

**Drawing number: TMA/292/IB/ARCH/A-07/R1**

Project code number	Project name	Stage of Construction	Type of Drawing	Drawing number
TMA-292	IB	IFC	ARCH	TMA/292/IB/ARCH/A-07/R1

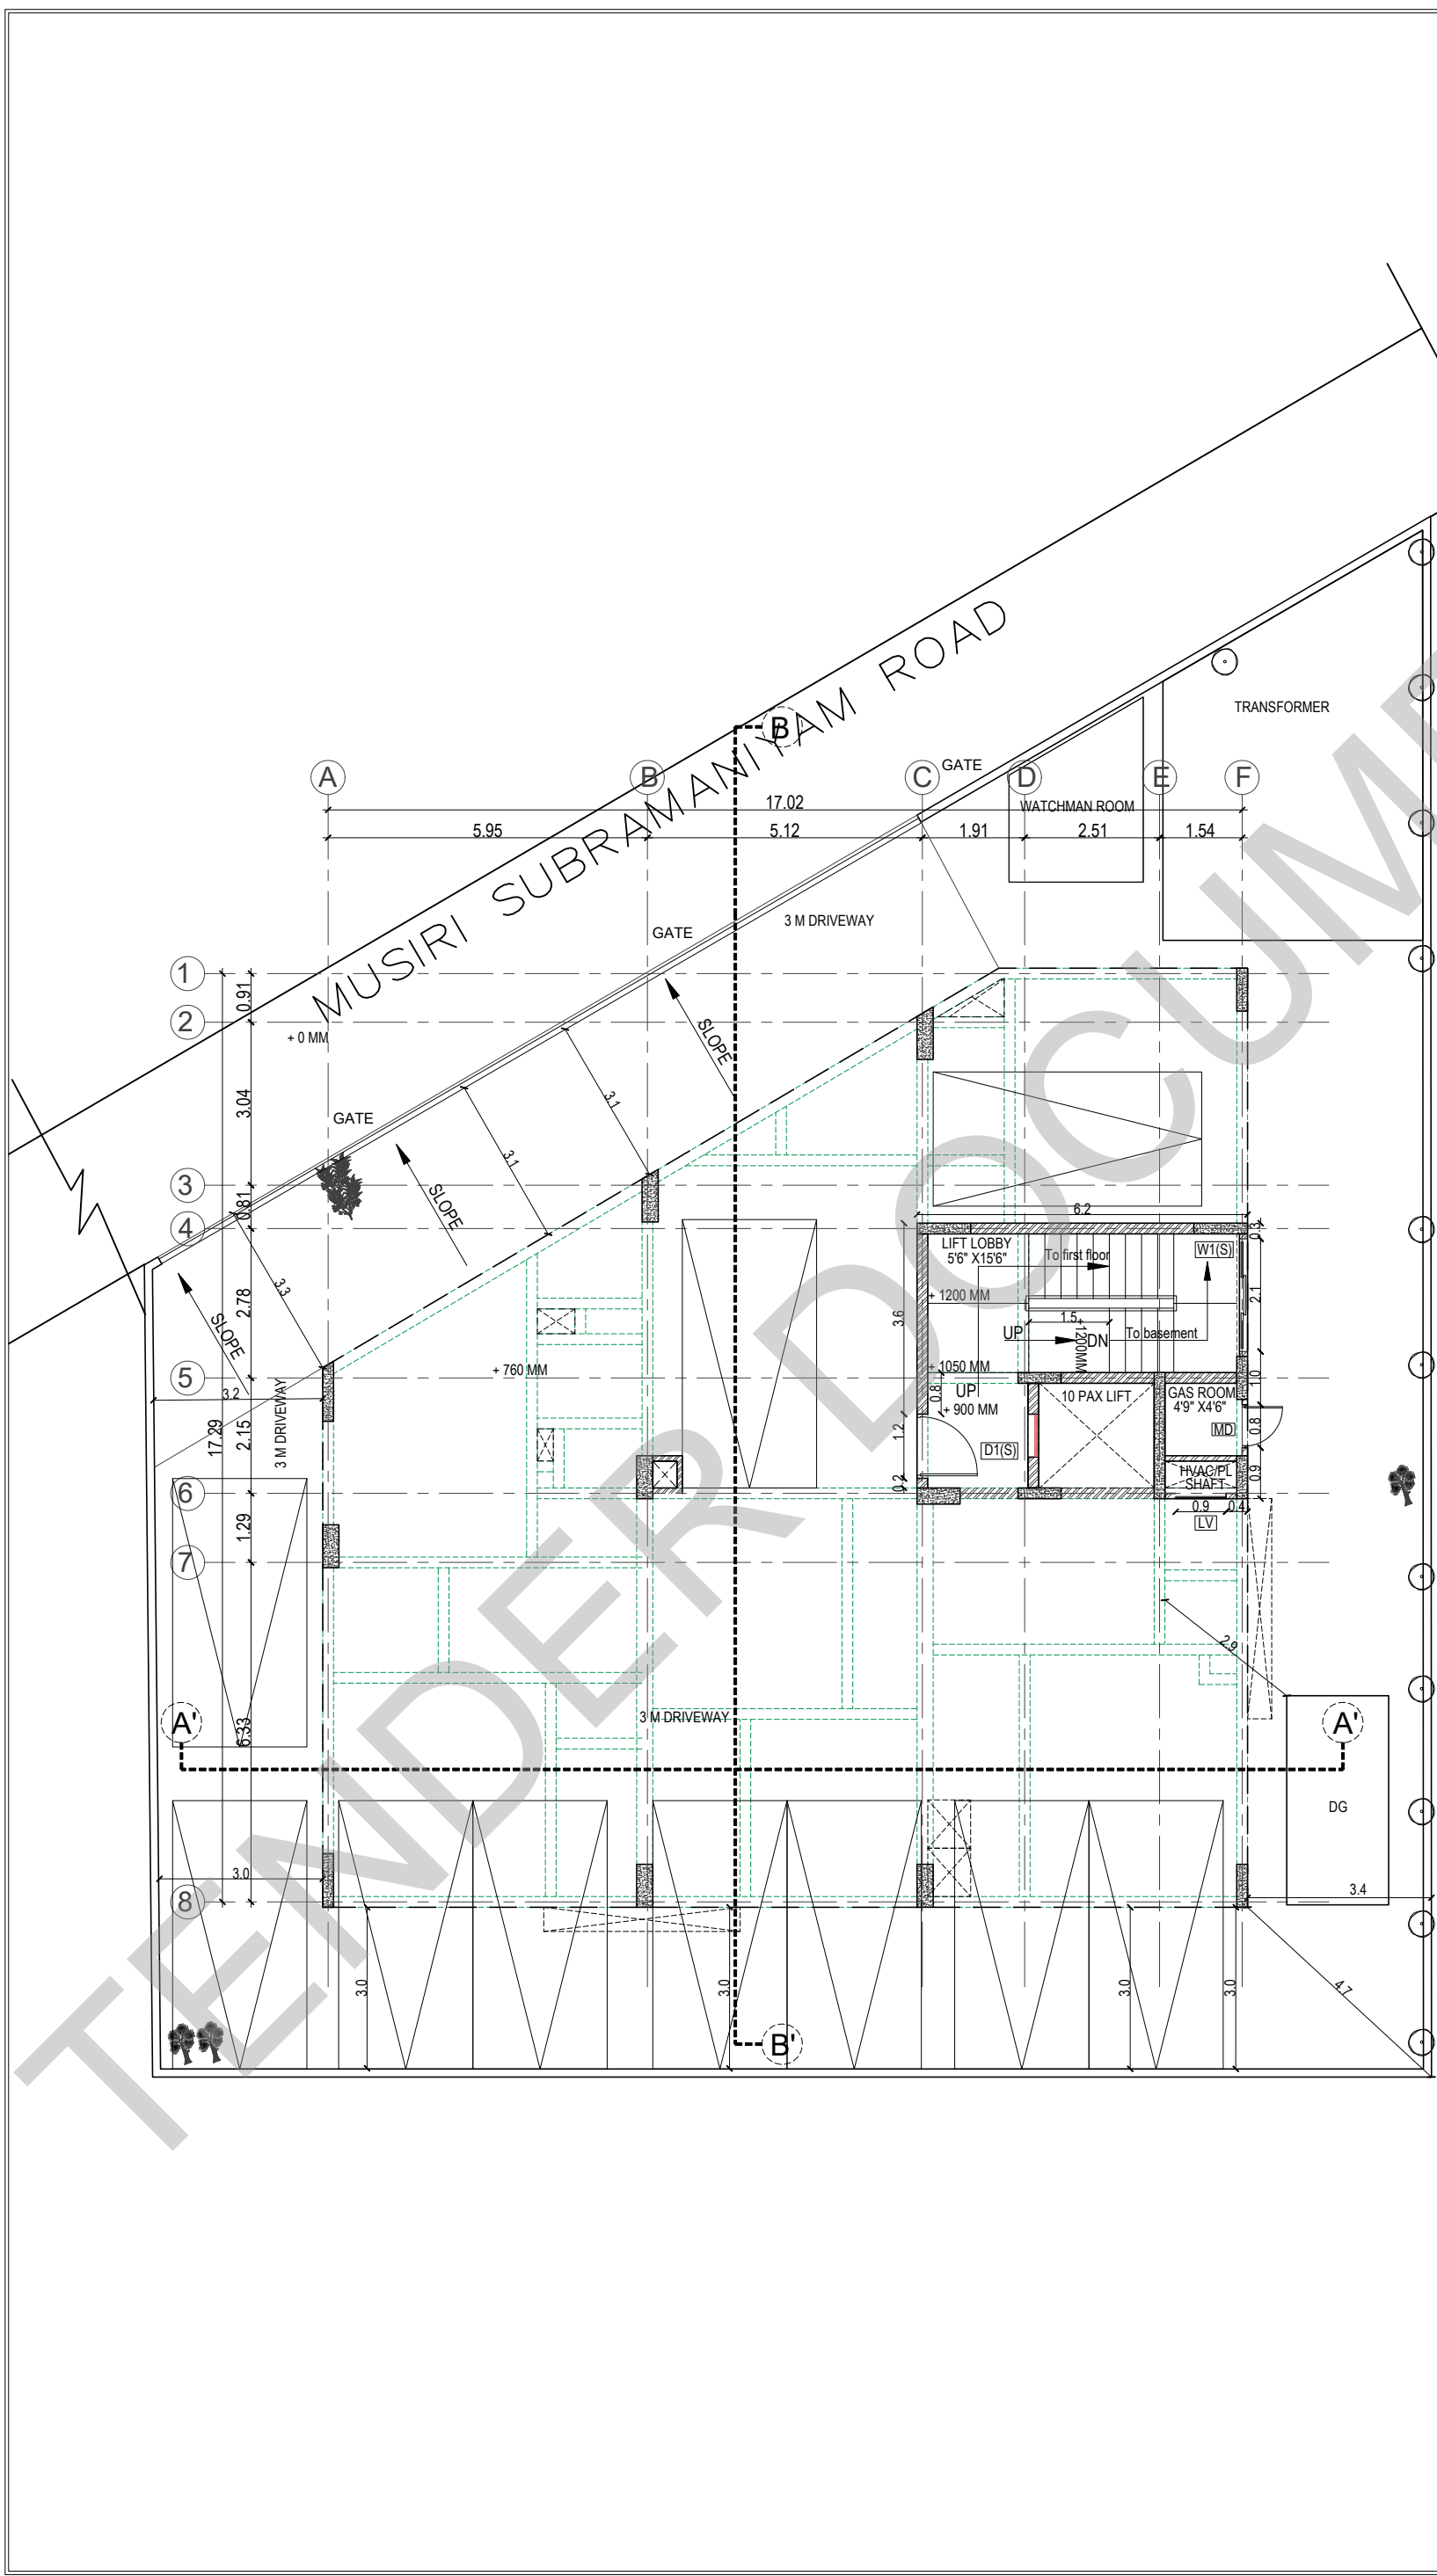

**KEY PLAN:**

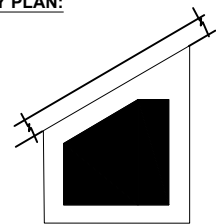

**SCHEDULE OF JOINERY:**

SCHEDULE OF DOOR-ABS						
NO	TYPE	DESCRIPTION	LOCATION	WIDTH	HEIGHT	QTY
1	ABS	ABS DOOR - OPERABLE SHUTTER	STORAGE BARBER SHOP	1200	2400	1 NOS
2	ABS	ABS DOOR - OPERABLE SHUTTER	DRIFT ELECTRICAL ROOM	800	2100	1 NOS
3	ABS	ABS DOOR - OPERABLE SHUTTER	BEHIND TRENCH SHUTTER ROOM	800	2400	1 NOS

SCHEDULE OF DOOR-METAL						
NO	TYPE	DESCRIPTION	LOCATION	WIDTH	HEIGHT	QTY
1	MET	FERRISSATED METAL DOOR	ABS ROOM	800	2100	1 NOS
2	MET	SHUTTLE DOOR	SHUTTLE DOOR	1200	1800	1 NOS

SCHEDULE OF DOOR-WOODEN						
NO	TYPE	DESCRIPTION	LOCATION	WIDTH	HEIGHT	QTY
1	WDN	WOODEN DOOR - OPERABLE SHUTTER	ENTRANCE	1200	2400	1 NOS
2	WDN	WOODEN DOOR - OPERABLE SHUTTER	ENTRANCE	1200	2100	1 NOS
3	WDN	WOODEN DOOR - OPERABLE SHUTTER	BEDROOMS	1000	2400	10 NOS
4	WDN	WOODEN DOOR - OPERABLE SHUTTER	OFFICE / UTILITY	800	2400	1 NOS
5	WDN	WOODEN DOOR - DOUBLE DOOR	ROSA	1800	2400	1 NOS

SCHEDULE OF ALUMINIUM						
NO	TYPE	DESCRIPTION	LOCATION	WIDTH	HEIGHT	QTY
1	LV	ALUMINIUM LOUVRES	SHUTTLE	1200	2400	1 NOS

SCHEDULE OF UPVC						
NO	TYPE	DESCRIPTION	LOCATION	WIDTH	HEIGHT	QTY
1	UPVC	UPVC BLINDING DOOR	ENTRANCE	1200	2400	1 NOS
2	UPVC	UPVC SHUTTER BLINDING WINDOW	BEDROOMS	1000	1800	10 NOS
3	UPVC	UPVC SINGLE OPERABLE SHUTTER	BEDROOMS	800	1800	10 NOS
4	UPVC	UPVC SHUTTER OPERABLE	PROFESSOR	1400	1100	2 NOS
5	UPVC	UPVC VENTILATORS	TOILETS	800	800	20 NOS
6	UPVC	UPVC VENTILATORS	TOILETS	1100	400	20 NOS
7	UPVC	UPVC VENTILATORS	TOILETS	600	800	20 NOS

**LEGENDS:**

- Existing neem tree
- Existing mango tree
- Replanted trees
- 200 MM THK RCC RETAINING WALL (REFER TO STRUCTURAL DRAWING FOR HEIGHT)
- 200 MM THK FULL HEIGHT WALL
- 100 MM THK FULL HEIGHT WALL
- 100 MM THK FULL HEIGHT WALL (TO BE CONSTRUCTED AFTER CC)

**ABBREVIATIONS:**

- ES - ELECTRICAL SHAFT
- PS - PLUMBING SHAFT
- AC - AIR CONDITIONING
- FS - FIRE SHAFT
- TS - TELEPHONE SHAFT

**NOTE:**

FOR COLUMN, BEAM, SHEAR WALL SIZE AND RCC DETAIL REFER TO THE RESPECTIVE STRUCTURAL DRAWINGS  
 ALL DIMENSIONS ARE IN METERS.  
 ALL DIMENSIONS TO BE CHKD. AT SITE.  
 DO NOT SCALE THE DRAWING  
 IN THE EVENT OF ANY DISCREPANCIES OR DIFFERENCES BETWEEN ARCHITECT DRAWINGS, STRUCTURAL DRAWING AND SITE CONDITIONS, IMMEDIATE REFERENCE IS TO BE MADE TO THE ARCHITECT PRIOR TO THE EXECUTION OF WORK AT THE SITE.

**ARCHITECTS & EP CONSTRUCTION:**

Taamaesek Engineering Consortium  
 New no. 5, Old no.2a, Bishop Wallers Avenue west, Mylapore, Chennai - 600 004. Ph:044-24671157/1139. Fax : 044-24672237. url:www.taamaesek.com e-mail: info@taamaesek.com

**CLIENT:**

M/s.Indian bank .  
 254-260, Avvai Shanmugham Salai, Pudupet, Gopalapuram, Chennai, Tamil Nadu 600014

**PROJECT:**

**PROPOSED CONSTRUCTION OF RESIDENTIAL BUILDING (Stilt + 5 Floors) @ MYLAPORE, CHENNAI - 600 004.**

**DRAWING STAGE: INFORMATION COPY**

DRAWN BY :	AR.SREEPRIYA	NORTH
CHECKED BY :	AR.MONISHA KAMACHI	
SCALE :	1:1000	SHEET NO.
DATE :	21.05.2025	A2


**DRAWING TITLE:**

**STILT FLOOR PLAN**

**Drawing number: TMA/292/IB/ARCH/A-08/R1**

Project code number	Project name	Stage of Construction	Type of Drawing	Drawing number
TMA-292	IB	IFC	ARCH	TMA/292/IB/ARCH/A-08/R1

**KEY PLAN:**

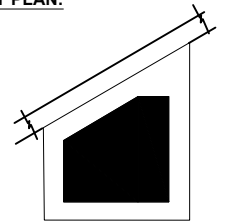

**SCHEDULE OF JOINERY:**

SCHEDULE OF DOOR-ABS						
SNO	TYPE	DESCRIPTION	LOCATION	WIDTH	HEIGHT	QTY
1	AB1	ABS DOOR - OPENABLE SHUTTER	STAIRS	200	2400	1
2	AB2	ABS DOOR - OPENABLE SHUTTER	STAIR ELECTRICAL ROOM	800	2100	1
3	AB3	ABS DOOR - OPENABLE SHUTTER	BEDROOM, TOILET, SHOWER ROOM, TOILET	800	2400	26

SCHEDULE OF DOOR-METAL						
SNO	TYPE	DESCRIPTION	LOCATION	WIDTH	HEIGHT	QTY
1	MD	FERROUS METAL DOOR	SHOWER ROOM	800	2100	1
2	MD	SHUTTER DOOR	SHUTTER ROOM	1000	1800	1

SCHEDULE OF DOOR-WOODEN						
SNO	TYPE	DESCRIPTION	LOCATION	WIDTH	HEIGHT	QTY
1	D1	WOODEN DOOR - OPENABLE SHUTTER	ENTRANCE	1200	2400	1
2	D2	WOODEN DOOR - OPENABLE SHUTTER	ENTRANCE	1200	2100	1
3	D3	WOODEN DOOR - OPENABLE SHUTTER	BEDROOMS	800	2400	19
4	D4	WOODEN DOOR - OPENABLE SHUTTER	OFFICE, UTILITY	800	2400	2
5	D5	WOODEN DOOR - DOUBLE DOOR	POOJA	1600	2400	1

SCHEDULE OF ALUMINIUM						
SNO	TYPE	DESCRIPTION	LOCATION	WIDTH	HEIGHT	QTY
1	LV	ALUMINIUM LOUVRES	SHUTTER	1000	2400	200

SCHEDULE OF UPVC						
SNO	TYPE	DESCRIPTION	LOCATION	WIDTH	HEIGHT	QTY
1	W1	UPVC BLINDING DOOR	ENTRANCE	1800	2400	1
2	W1	UPVC 3 SHUTTER BLINDING WINDOW	BEDROOMS	2100	1300	24
3	W2	UPVC SINGLE OPENABLE SHUTTER	BEDROOMS	800	1900	26
4	W3	UPVC SHUTTER OPENABLE	POOJA	1600	1100	2
5	V1	UPVC VENTILATORS	TOILETS	600	800	26
6	V2	UPVC VENTILATORS	TOILETS	1100	600	2
7	V3	UPVC VENTILATORS	TOILETS	600	800	2

**LEGENDS:**

- 200 MM THK RCC RETAINING WALL (REFER TO STRUCTURAL DRAWING FOR HEIGHT)
- 200 MM THK FULL HEIGHT WALL
- 100 MM THK FULL HEIGHT WALL

**ABBREVIATIONS:**

- ES - ELECTRICAL SHAFT
- PS - PLUMBING SHAFT
- AC - AIR CONDITIONING
- FS - FIRE SHAFT
- TS - TELEPHONE SHAFT

**NOTE:**

FOR COLUMN, BEAM, SHEAR WALL SIZE AND RCC DETAIL REFER TO THE RESPECTIVE STRUCTURAL DRAWINGS  
 ALL DIMENSIONS ARE IN METERS.  
 ALL DIMENSIONS TO BE CHKD. AT SITE.  
 DO NOT SCALE THE DRAWING  
 IN THE EVENT OF ANY DISCREPANCIES OR DIFFERENCES BETWEEN ARCHITECT DRAWINGS, STRUCTURAL DRAWING AND SITE CONDITIONS, IMMEDIATE REFERENCE IS TO BE MADE TO THE ARCHITECT PRIOR TO THE EXECUTION OF WORK AT THE SITE.

**ARCHITECTS & EP CONSTRUCTION:**

Taamaesek Engineering Consortium  
 New no. 5, Old no.2a, Bishop Wallers Avenue west, Mylapore, Chennai - 600 004. Ph:044-24671157/1139. Fax : 044-24672237. url:www.taamaesek.com e-mail: info@taamaesek.com

**CLIENT:**  
 M/s.Indian bank .  
 254-260, Avvai Shanmugham Salai, Pudupet, Gopalapuram, Chennai, Tamil Nadu 600014




**PROJECT:**  
**PROPOSED CONSTRUCTION OF RESIDENTIAL BUILDING (Stilt + 5 Floors) @ MYLAPORE, CHENNAI - 600 004.**



**DRAWING STAGE: INFORMATION COPY**

DRAWN BY :	AR.SREEPRIYA	NORTH ↑
CHECKED BY :	AR.MONISHA KAMACHI	
SCALE :	1:1000	SHEET NO.
DATE :	21.05.2025	A2

**DRAWING TITLE:**  
**TYPICAL FLOOR PLAN 1-5**

Drawing number:TMA/292/IB/ARCH/A-09/R1			
Project code number	Project name	Stage of Construction	Drawing number
TMA-292	IB	IFC	ARCH
			TMA/292/IB/ARCH/A-09/R1

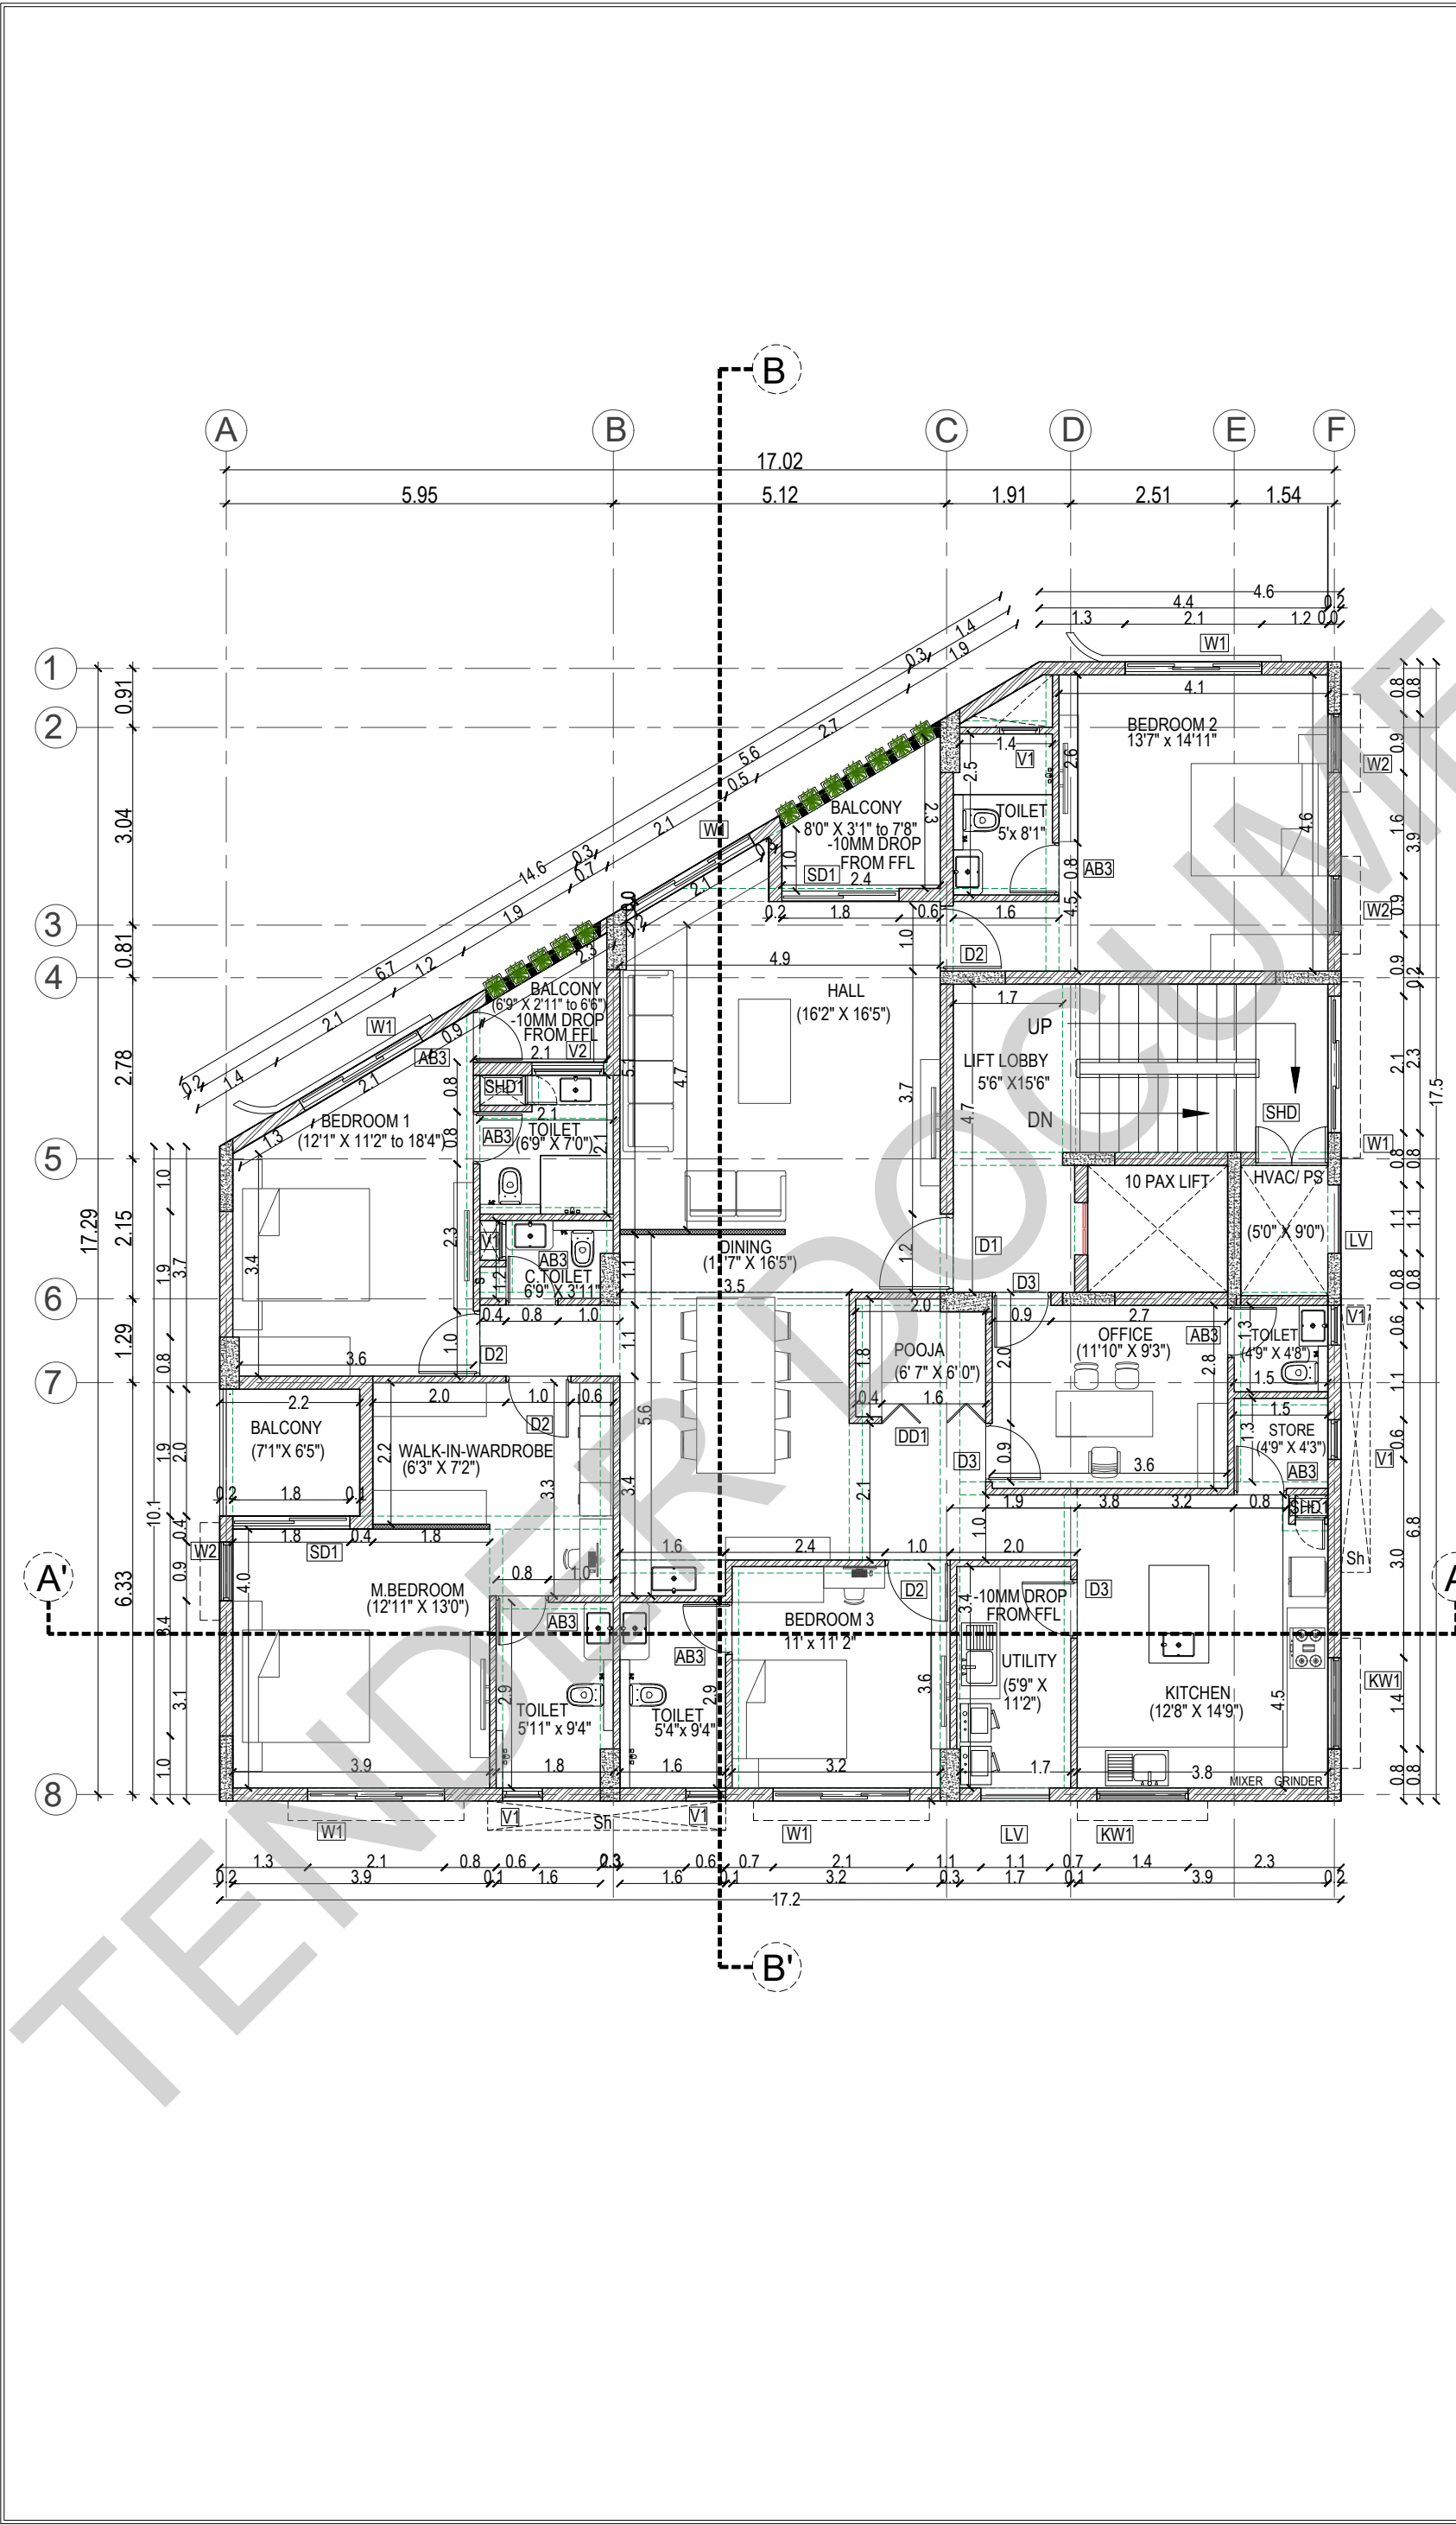

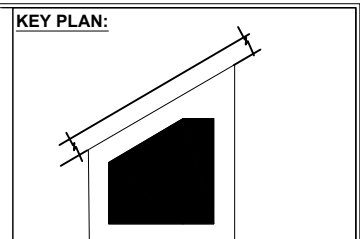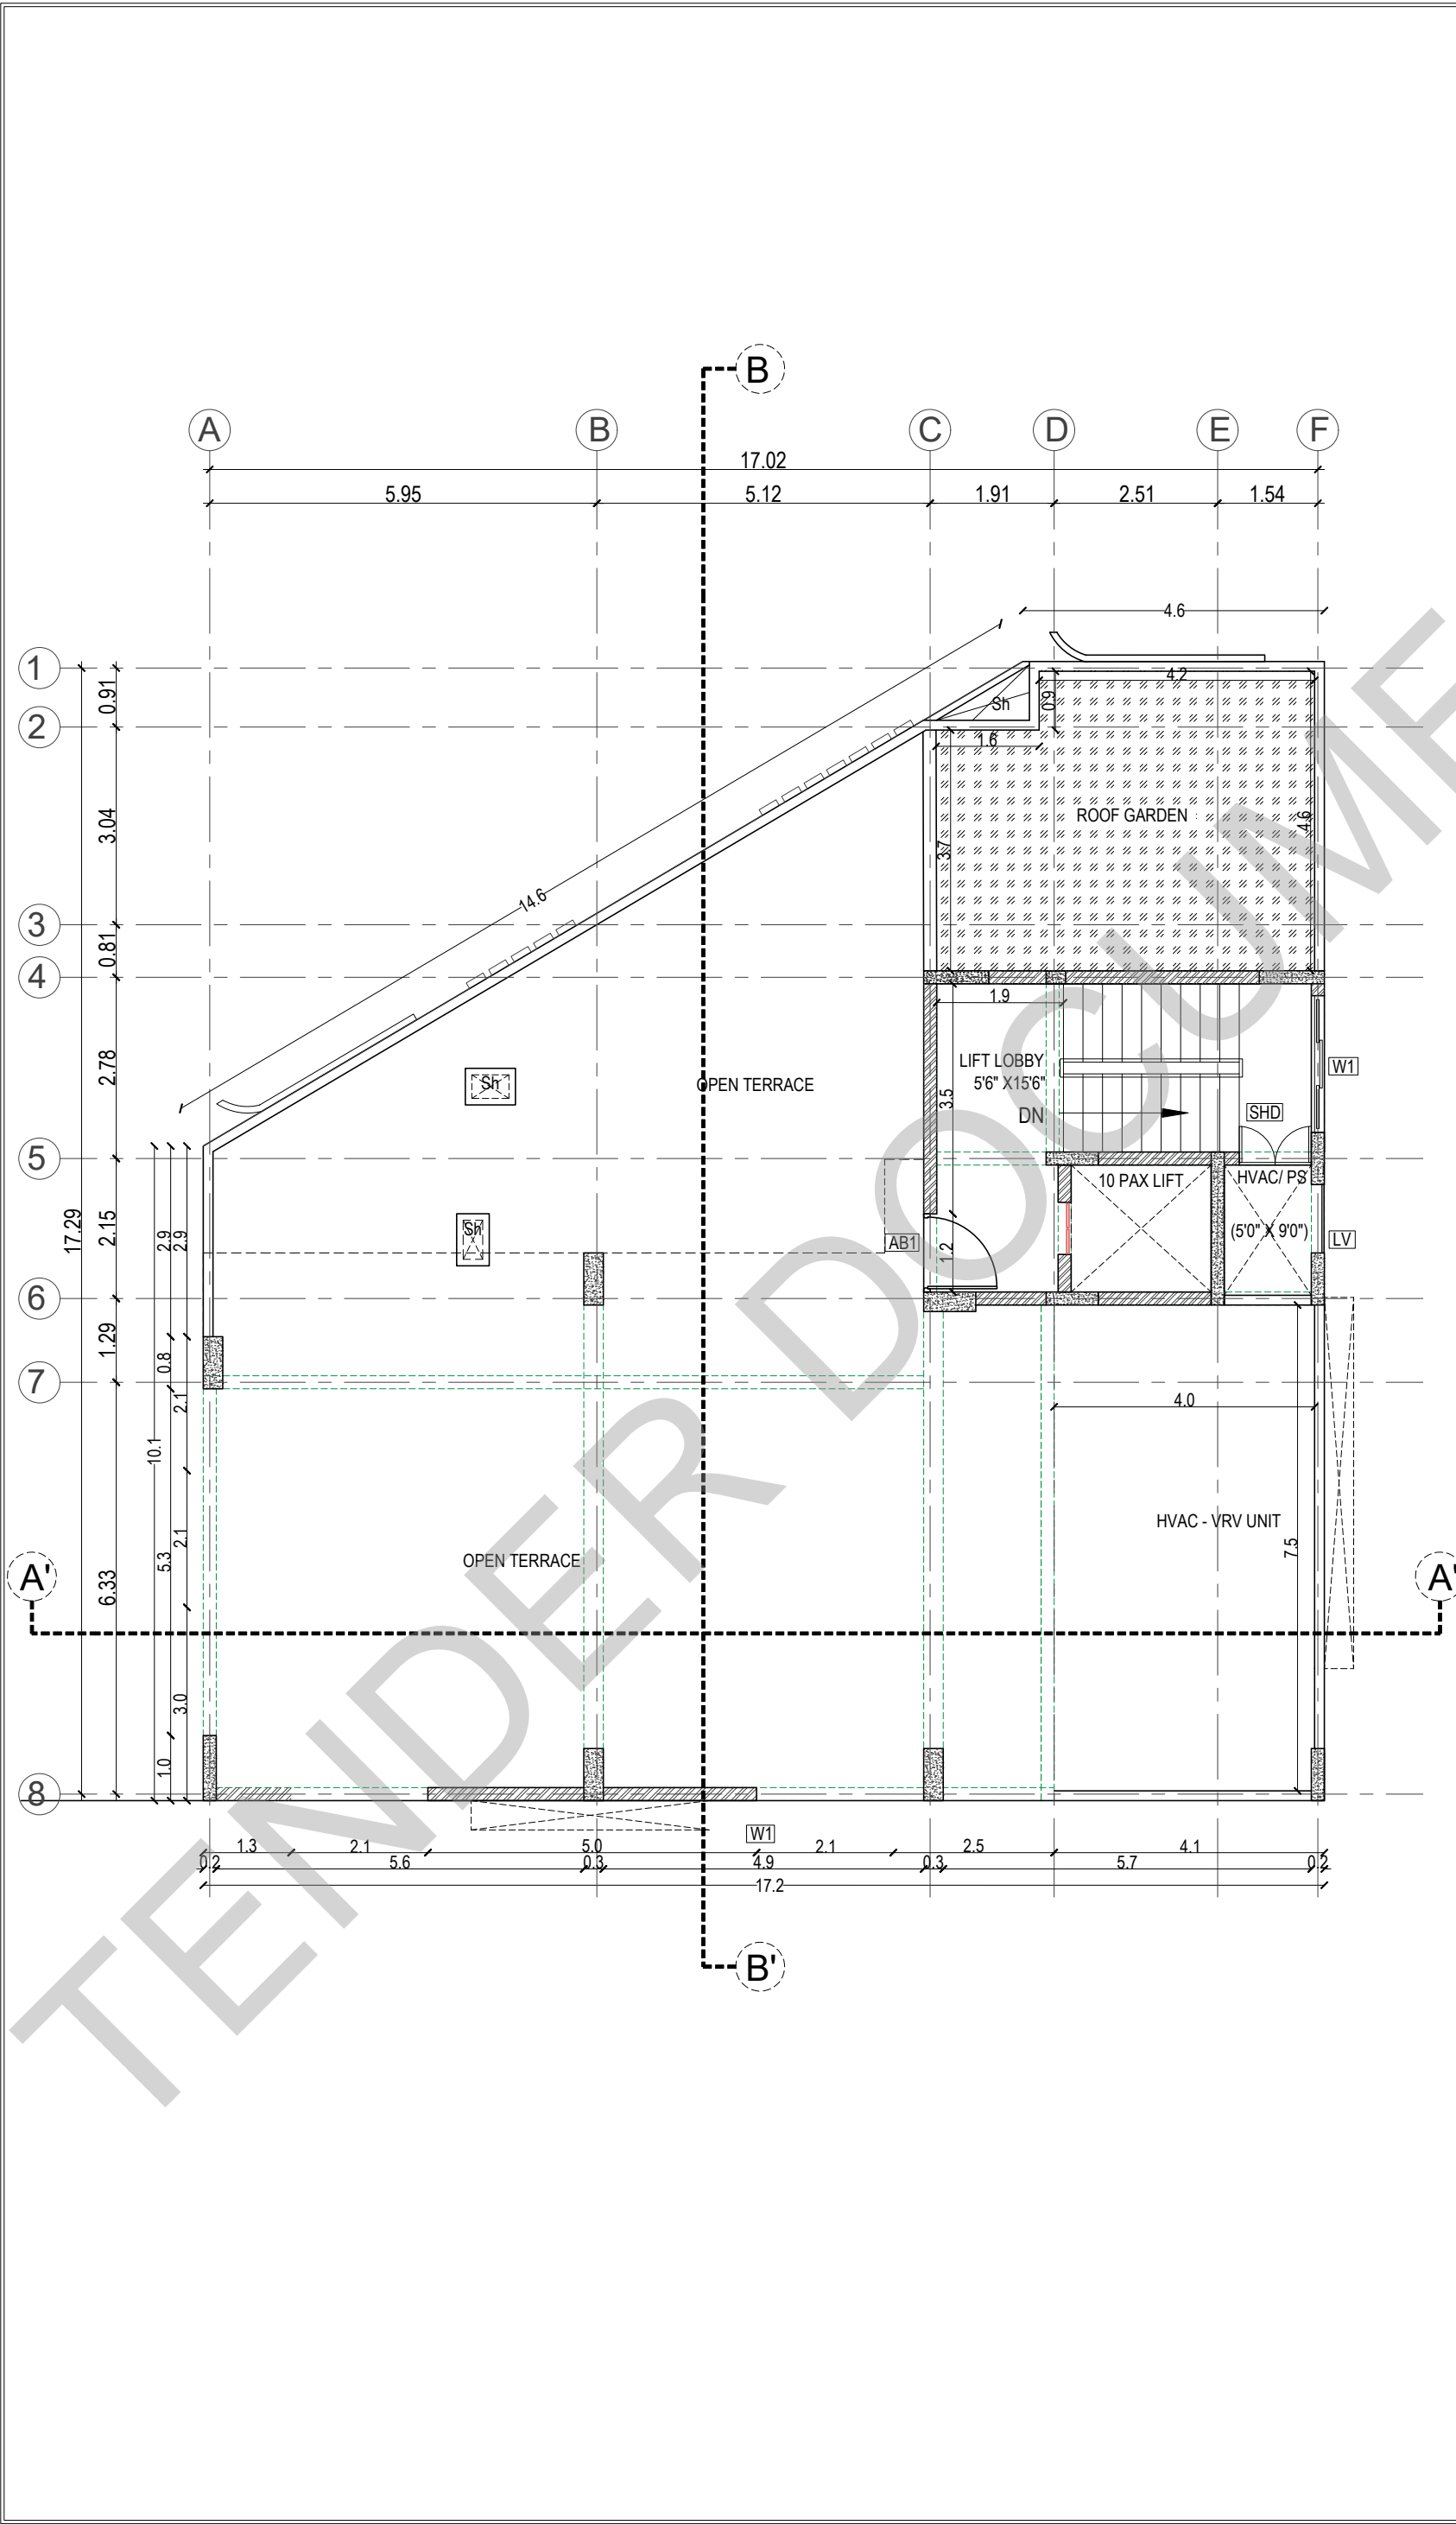

**SCHEDULE OF JOINERY:**

**SCHEDULE OF DOOR-ABS**

SNO	TYPE	DESCRIPTION	LOCATION	WIDTH	HEIGHT	UNIT	QTY
1	ABS	ABS DOOR - OPERABLE SHUTTER	TERRACE BARBETTE SUBGRADE	1200	2400	FEET	2400
2	ABS	ABS DOOR - OPERABLE SHUTTER	DRIFT ELECTRICAL ROOM	900	2100	FEET	2100
3	ABS	ABS DOOR - OPERABLE SHUTTER	ROOF TOP TERRACE SHUTTER ROOM DRIFT	800	2400	FEET	2400

**SCHEDULE OF DOOR-METAL**

SNO	TYPE	DESCRIPTION	LOCATION	WIDTH	HEIGHT	UNIT	QTY
1	MS	FERRISSATED METAL DOOR	SH SHIP	800	2100	FEET	2100
2	MS	SHUTTER DOOR	SHUTTER DOOR	1200	1800	FEET	1800

**SCHEDULE OF DOOR-WOODEN**

SNO	TYPE	DESCRIPTION	LOCATION	WIDTH	HEIGHT	UNIT	QTY
1	DD	WOODEN DOOR - OPERABLE SHUTTER	ENTRANCE	1200	2400	FEET	2400
2	DD	WOODEN DOOR - OPERABLE SHUTTER	ENTRANCE	1200	2100	FEET	2100
3	DD	WOODEN DOOR - OPERABLE SHUTTER	ROOF TOP	1000	2400	FEET	2400
4	DD	WOODEN DOOR - OPERABLE SHUTTER	OFFICE UP/DTY	1000	2400	FEET	2400
5	DD	WOODEN DOOR - DOUBLE DOOR	ROOF	1800	2400	FEET	2400

**SCHEDULE OF ALUMINIUM**

SNO	TYPE	DESCRIPTION	LOCATION	WIDTH	HEIGHT	UNIT	QTY
1	LV	ALUMINIUM LOUVER	SHUTTER	1100	2400	FEET	2400

**SCHEDULE OF UPVC**

SNO	TYPE	DESCRIPTION	LOCATION	WIDTH	HEIGHT	UNIT	QTY
1	UPVC	UPVC BLINDING DOOR	ENTRANCE	1800	2400	FEET	2400
2	UPVC	UPVC SHUTTER BLINDING WINDOW	BEDROOMS	2100	1800	FEET	1800
3	UPVC	UPVC SINGLE OPERABLE SHUTTER	BEDROOMS	800	1900	FEET	1900
4	UPVC	UPVC SHUTTER OPERABLE	KITCHEN	1400	1100	FEET	1100
5	UPVC	UPVC VENTILATORS	TOILETS	600	800	FEET	2400
6	UPVC	UPVC VENTILATORS	TOILETS	1100	600	FEET	2400
7	UPVC	UPVC VENTILATORS	TOILETS	600	800	FEET	2100

**LEGENDS:**

- 200 MM THK RCC RETAINING WALL (REFER TO STRUCTURAL DRAWING FOR HEIGHT)
- 200 MM THK FULL HEIGHT WALL
- 100 MM THK FULL HEIGHT WALL

**ABBREVIATIONS:**

- ES - ELECTRICAL SHAFT
- PS - PLUMBING SHAFT
- AC - AIR CONDITIONING
- FS - FIRE SHAFT
- TS - TELEPHONE SHAFT

**NOTE:**

FOR COLUMN, BEAM, SHEAR WALL SIZE AND RCC DETAIL REFER TO THE RESPECTIVE STRUCTURAL DRAWINGS  
 ALL DIMENSIONS ARE IN METERS.  
 ALL DIMENSIONS TO BE CHKD. AT SITE.  
 DO NOT SCALE THE DRAWING  
 IN THE EVENT OF ANY DISCREPANCIES OR DIFFERENCES BETWEEN ARCHITECT DRAWINGS, STRUCTURAL DRAWING AND SITE CONDITIONS, IMMEDIATE REFERENCE IS TO BE MADE TO THE ARCHITECT PRIOR TO THE EXECUTION OF WORK AT THE SITE.

**ARCHITECTS & EP CONSTRUCTION:**

Taamaesek Engineering Consortium  
 New no. 5, Old no.2a, Bishop Wallers  
 Avenue west, Mylapore,  
 Chennai - 600 004, Ph:044-24671157/1139.  
 Fax : 044-24672237.  
 url:www.taamaesek.com  
 e-mail: info@taamaesek.com

**CLIENT:**

M/s.Indian bank,  
 254-260, Avvai Shanmugham Salai, Pudupet,  
 Gopalapuram, Chennai, Tamil Nadu 600014

**PROJECT:**

**PROPOSED CONSTRUCTION OF RESIDENTIAL BUILDING (Stilt + 5 Floors) @ MYLAPORE, CHENNAI - 600 004.**

**DRAWING STAGE: INFORMATION COPY**



DRAWN BY :	AR.SREEPRIYA	NORTH 
CHECKED BY :	AR.MONISHA KAMACHI	
SCALE :	1:1000	SHEET NO.
DATE :	21.05.2025	A2

**DRAWING TITLE:**

**TERRACE FLOOR PLAN**

Drawing number:TMA/292/IB/ARCH/A-10/R1

Project code	Project name	Stage of Construction	Type of Drawing	Drawing number
TMA-292	IB	IFC	ARCH	TMA/292/IB/ARCH/A-10/R1

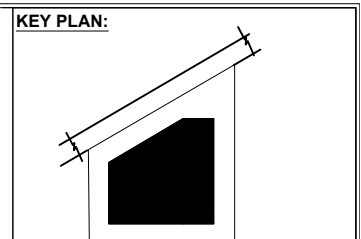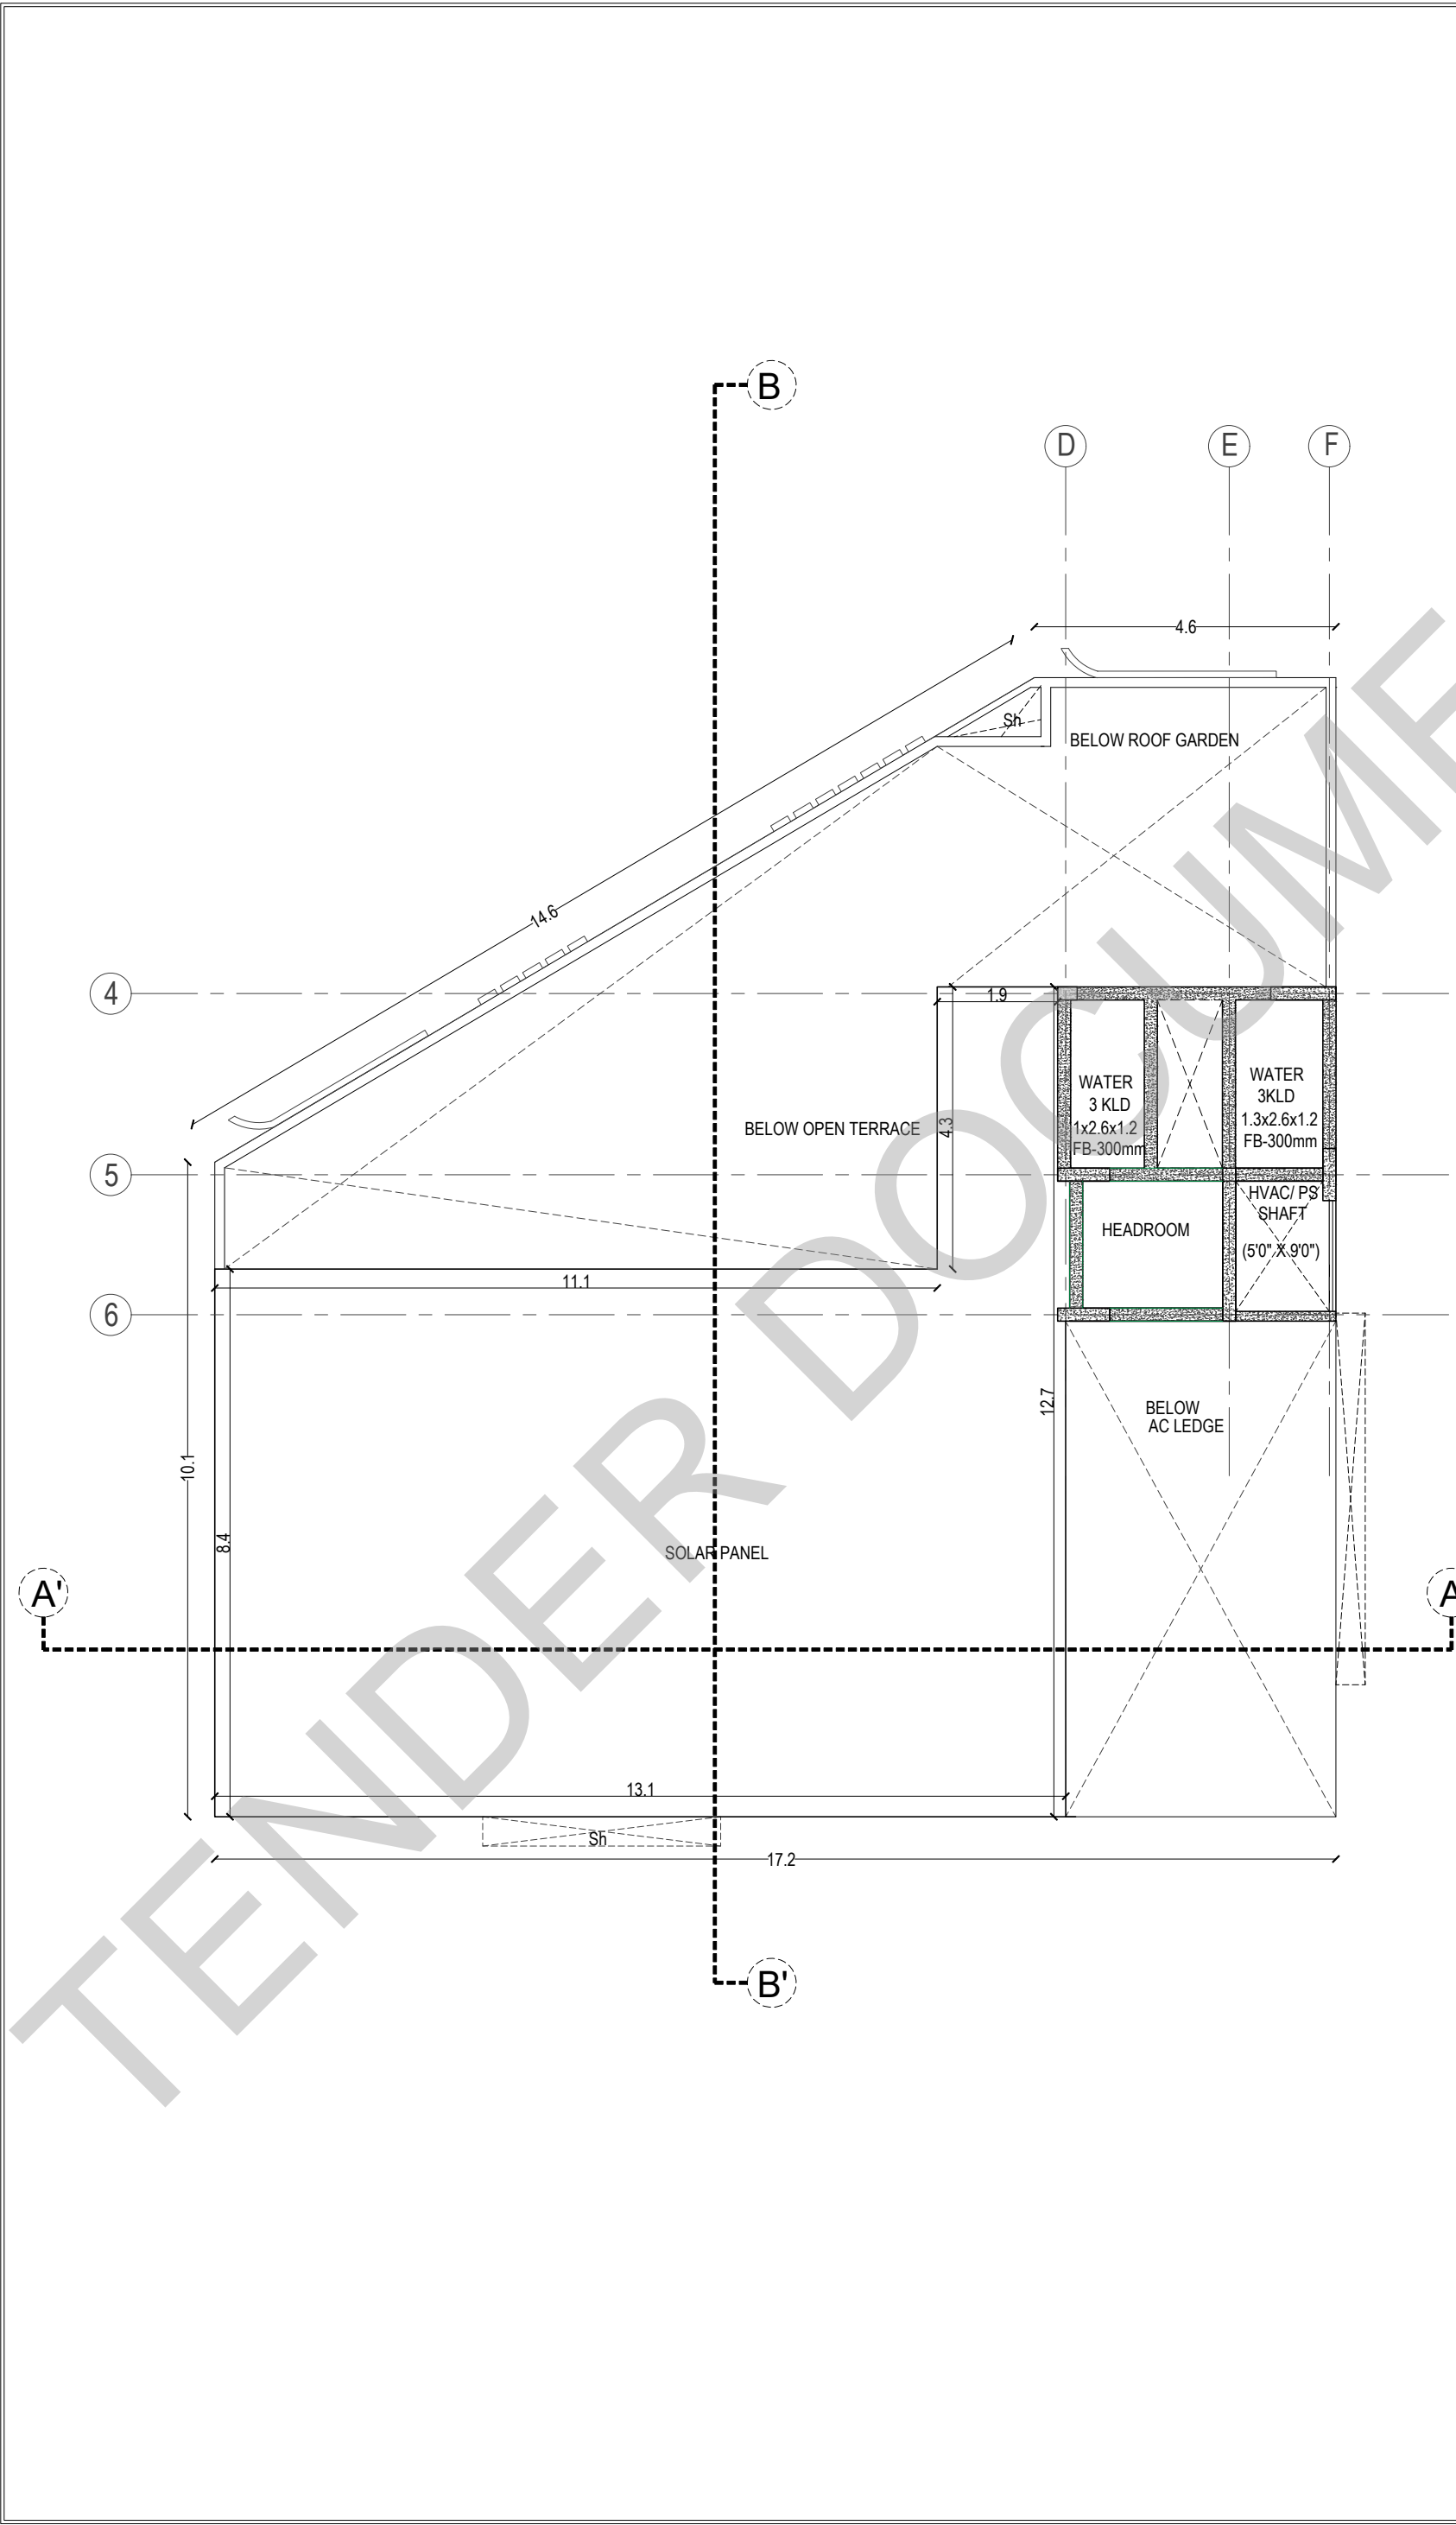

**SCHEDULE OF JOINERY:**

**SCHEDULE OF DOOR-ABS**

SNO	TYPE	DESCRIPTION	LOCATION	WIDTH	HEIGHT	SILL	LINTEL	QTY
1	ABS	ABS DOOR - OPENABLE SHUTTER	TERRACE BARBETTE SUBROOF	1200	2400	FEW	FEW	1 NOS
2	ABS	ABS DOOR - OPENABLE SHUTTER	DRIFT ELECTRICAL ROOM	900	2100	FEW	FEW	2 NOS
3	ABS	ABS DOOR - OPENABLE SHUTTER	BELOW TERRACE SHUTTER ROOM DRIFT	800	2400	FEW	FEW	2 NOS

**SCHEDULE OF DOOR-METAL**

SNO	TYPE	DESCRIPTION	LOCATION	WIDTH	HEIGHT	SILL	LINTEL	QTY
1	MS	FERRISSATED METAL DOOR	SHRIMP	800	2100	FEW	FEW	2 NOS
2	MS	SHUTTER DOOR	SHRIMP	1200	1800	FEW	FEW	1 NOS

**SCHEDULE OF DOOR-WOODEN**

SNO	TYPE	DESCRIPTION	LOCATION	WIDTH	HEIGHT	SILL	LINTEL	QTY
1	DD	WOODEN DOOR - OPENABLE SHUTTER	ENTRANCE	1200	2400	FEW	FEW	1 NOS
2	DD	WOODEN DOOR - OPENABLE SHUTTER	ENTRANCE	1200	2100	FEW	FEW	1 NOS
3	DD	WOODEN DOOR - OPENABLE SHUTTER	BEHIND	1000	2400	FEW	FEW	1 NOS
4	DD	WOODEN DOOR - OPENABLE SHUTTER	OFFICE UP/DTY	900	2400	FEW	FEW	1 NOS
5	DD	WOODEN DOOR - DOUBLE DOOR	ROOM	1800	2400	FEW	FEW	1 NOS

**SCHEDULE OF ALUMINIUM**

SNO	TYPE	DESCRIPTION	LOCATION	WIDTH	HEIGHT	SILL	LINTEL	QTY
1	LV	ALUMINIUM LOUVER	SHRIMP	1100	2400	FEW	FEW	1 NOS

**SCHEDULE OF UPVC**

SNO	TYPE	DESCRIPTION	LOCATION	WIDTH	HEIGHT	SILL	LINTEL	QTY
1	U1	UPVC BLINDING DOOR	BEHIND	1800	2400	FEW	FEW	1 NOS
2	U1	UPVC 3 SHUTTER BLINDING WINDOW	BEHIND	2100	1800	FEW	FEW	1 NOS
3	U1	UPVC SINGLE OPENABLE SHUTTER	BEHIND	800	1800	FEW	FEW	2 NOS
4	U1	UPVC SHUTTER OPENABLE WINDOW	PROOF	1400	1100	FEW	FEW	1 NOS
5	U1	UPVC VENTILATORS	TOILETS	600	800	FEW	FEW	2 NOS
6	U1	UPVC VENTILATORS	TOILETS	1100	400	FEW	FEW	2 NOS
7	U1	UPVC VENTILATORS	TOILETS	600	800	FEW	FEW	2 NOS

**LEGENDS:**

- 200 MM THK RCC RETAINING WALL (REFER TO STRUCTURAL DRAWING FOR HEIGHT)
- 200 MM THK FULL HEIGHT WALL
- 100 MM THK FULL HEIGHT WALL

**ABBREVIATIONS:**

- ES - ELECTRICAL SHAFT
- PS - PLUMBING SHAFT
- AC - AIR CONDITIONING
- FS - FIRE SHAFT
- TS - TELEPHONE SHAFT

**NOTE:**

FOR COLUMN, BEAM, SHEAR WALL SIZE AND RCC DETAIL REFER TO THE RESPECTIVE STRUCTURAL DRAWINGS  
 ALL DIMENSIONS ARE IN METERS.  
 ALL DIMENSIONS ARE TO BE CHKD. AT SITE.  
 DO NOT SCALE THE DRAWING  
 IN THE EVENT OF ANY DISCREPANCIES OR DIFFERENCES BETWEEN ARCHITECT DRAWINGS, STRUCTURAL DRAWING AND SITE CONDITIONS, IMMEDIATE REFERENCE IS TO BE MADE TO THE ARCHITECT PRIOR TO THE EXECUTION OF WORK AT THE SITE.

**ARCHITECTS & EP CONSTRUCTION:**

Taamaesek Engineering Consortium  
 New no. 5, Old no.2a, Bishop Wallers  
 Avenue west, Mylapore,  
 Chennai - 600 004, Ph:044-24671157/1139.  
 Fax : 044-24672237.  
 url:www.taamaesek.com  
 e-mail: info@taamaesek.com

**CLIENT:**

M/s.Indian bank .  
 254-260, Avvai Shanmugham Salai, Pudupet,  
 Gopalapuram, Chennai, Tamil Nadu 600014

**PROJECT:**

**PROPOSED CONSTRUCTION OF RESIDENTIAL BUILDING (Stilt + 5 Floors) @ MYLAPORE, CHENNAI - 600 004.**

**DRAWING STAGE: INFORMATION COPY**

DRAWN BY :	AR.SREEPRIYA	NORTH 
CHECKED BY :	AR.MONISHA KAMACHI	
SCALE :	1:1000	SHEET NO.
DATE :	21.05.2025	A2

**DRAWING TITLE:**

**ABOVE TERRACE FLOOR PLAN**


Drawing number:TMA/292/IB/ARCH/A-11/R1

Project number	Project name	Stage of Construction	Type of Drawing	Drawing number
TMA-292	IB	IFC	ARCH	A-11

- OVERHEAD TANK LEVEL  
+ 24.50 M
- LIFT HEADROOM LEVEL  
+ 23.30 M
- PARAPET LEVEL  
+ 19.8 M
- TERRACE FLOOR LEVEL  
+ 18.9 M
- FIFTH FLOOR LEVEL  
+ 15.9 M
- FOURTH FLOOR LEVEL  
+ 12.9 M
- THIRD FLOOR LEVEL  
+ 9.9 M
- SECOND FLOOR LEVEL  
+ 6.9 M
- FIRST FLOOR LEVEL  
+ 3.9 M
- GROUND FLOOR LOBBY LEVEL  
+ 0.9 M
- STILT FLOOR LEVEL  
+ 0.76 M
- FGL  
+0 M
- BASEMENT FLOOR LEVEL  
-2.24 M



# SECTION AA'

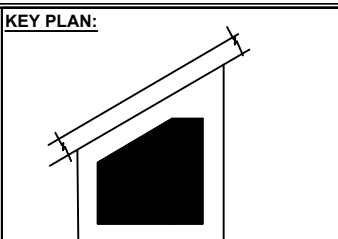

**SCHEDULE OF JOINERY:**

**SCHEDULE OF DOOR-ABS**

SNO	TYPE	DESCRIPTION	LOCATION	WIDTH	HEIGHT	UNIT	QTY
1	AB1	ABS DOOR - OPENABLE SHUTTER	TERRACE BARBENT SUBHOUSE	1000	2400	nos	1
2	AB2	ABS DOOR - OPENABLE SHUTTER	DRIFT ELECTRICAL ROOM	900	2100	nos	1
3	AB3	ABS DOOR - OPENABLE SHUTTER	BEDROOM TERRACE SHUTTER ROOM DRIFT	800	2400	nos	5

**SCHEDULE OF DOOR-METAL**

SNO	TYPE	DESCRIPTION	LOCATION	WIDTH	HEIGHT	UNIT	QTY
1	MD	FERRISSATED METAL DOOR	SHRIMP	800	2100	nos	2
2	MD	SHRIMP DOOR	SHRIMP DOOR	1000	1800	nos	1

**SCHEDULE OF DOOR-WOODEN**

SNO	TYPE	DESCRIPTION	LOCATION	WIDTH	HEIGHT	UNIT	QTY
1	D1	WOODEN DOOR - OPENABLE SHUTTER	ENTRANCE	1200	2400	nos	1
2	D2	WOODEN DOOR - OPENABLE SHUTTER	ENTRANCE	1200	2100	nos	1
3	D3	WOODEN DOOR - OPENABLE SHUTTER	BEDROOM	1000	2400	nos	15
4	D4	WOODEN DOOR - OPENABLE SHUTTER	OFFICE / UTILITY ROOM	800	2400	nos	15
5	D5	WOODEN DOOR - DOUBLE DOOR	ROOM	1800	2400	nos	1

**SCHEDULE OF ALUMINIUM**

SNO	TYPE	DESCRIPTION	LOCATION	WIDTH	HEIGHT	UNIT	QTY
1	LV	ALUMINIUM LOURES	SHRIMP	1100	2400	nos	1

**SCHEDULE OF UPVC**

SNO	TYPE	DESCRIPTION	LOCATION	WIDTH	HEIGHT	UNIT	QTY
1	U1	UPVC BLINDING DOOR	SHRIMP	1800	2400	nos	1
2	U2	UPVC 3 SHUTTER BLINDING WINDOW	BEDROOMS	2100	1500	nos	14
3	U3	UPVC SINGLE OPENABLE SHUTTER	BEDROOMS	800	1900	nos	20
4	U4	UPVC SHUTTER OPENABLE WINDOW	PROOF	1400	1100	nos	1
5	V1	UPVC VENTILATORS	TOILETS	600	800	nos	10
6	V2	UPVC VENTILATORS	TOILETS	1100	600	nos	10
7	V3	UPVC VENTILATORS	TOILETS	600	800	nos	10

- LEGENDS:**
- ES - ELECTRICAL SHAFT
  - PS - PLUMBING SHAFT
  - AC - AIR CONDITIONING
  - FS - FIRE SHAFT
  - TS - TELEPHONE SHAFT

**NOTE:**

FOR COLUMN, BEAM, SHEAR WALL SIZE AND RCC DETAIL REFER TO THE RESPECTIVE STRUCTURAL DRAWINGS  
ALL DIMENSIONS ARE IN METERS.  
ALL DIMENSIONS TO BE CHKD. AT SITE.  
DO NOT SCALE THE DRAWING  
IN THE EVENT OF ANY DISCREPANCIES OR DIFFERENCES BETWEEN ARCHITECT DRAWINGS, STRUCTURAL DRAWING AND SITE CONDITIONS, IMMEDIATE REFERENCE IS TO BE MADE TO THE ARCHITECT PRIOR TO THE EXECUTION OF WORK AT THE SITE.

**ABBREVIATIONS:**

- ES - ELECTRICAL SHAFT
- PS - PLUMBING SHAFT
- AC - AIR CONDITIONING
- FS - FIRE SHAFT
- TS - TELEPHONE SHAFT

**ARCHITECTS & EP CONSTRUCTION:**

**Taamaesek Engineering Consortium**  
New no. 5, Old no.2a, Bishop Wallers Avenue west, Mylapore, Chennai - 600 004. Ph:044-24671157/1139. Fax : 044-24672237. url:www.taamaesek.com e-mail: info@taamaesek.com

**CLIENT:**

M/s.Indian bank ,  
254-260, Avvai Shanmugham Salai, Pudupet, Gopalapuram, Chennai, Tamil Nadu 600014



**PROJECT:**

**PROPOSED CONSTRUCTION OF RESIDENTIAL BUILDING (Stilt + 5 Floors) @ MYLAPORE, CHENNAI - 600 004.**

**DRAWING STAGE: INFORMATION COPY**

DRAWN BY : AR.SREEPRIYA  
CHECKED BY : AR.MONISHA KAMACHI  
SCALE : 1:1000  
DATE : 21.05.2025


**DRAWING TITLE:**

**SECTION AA'**

Drawing number: TMA/292/IB/ARCH/A-12A/R1


Project number	Product name	Stage of Construction	Type of Drawing	Drawing number
TMA-292	IB	IPC	ARCH	TMA/292/IB/ARCH/A-12A/R1

- OVERHEAD TANK LEVEL  
+ 24.50 M
- LIFT HEADROOM LEVEL  
+ 23.30 M
- PARAPET LEVEL  
+ 19.8 M
- TERRACE FLOOR LEVEL  
+ 18.9 M
- FIFTH FLOOR LEVEL  
+ 15.9 M
- FOURTH FLOOR LEVEL  
+ 12.9 M
- THIRD FLOOR LEVEL  
+ 9.9 M
- SECOND FLOOR LEVEL  
+ 6.9 M
- FIRST FLOOR LEVEL  
+ 3.9 M
- GROUND FLOOR LOBBY LEVEL  
+ 0.9 M
- STILT FLOOR LEVEL  
+ 0.76 M
- FGL  
+ 0 M
- BASEMENT FLOOR LEVEL  
- 2.24 M

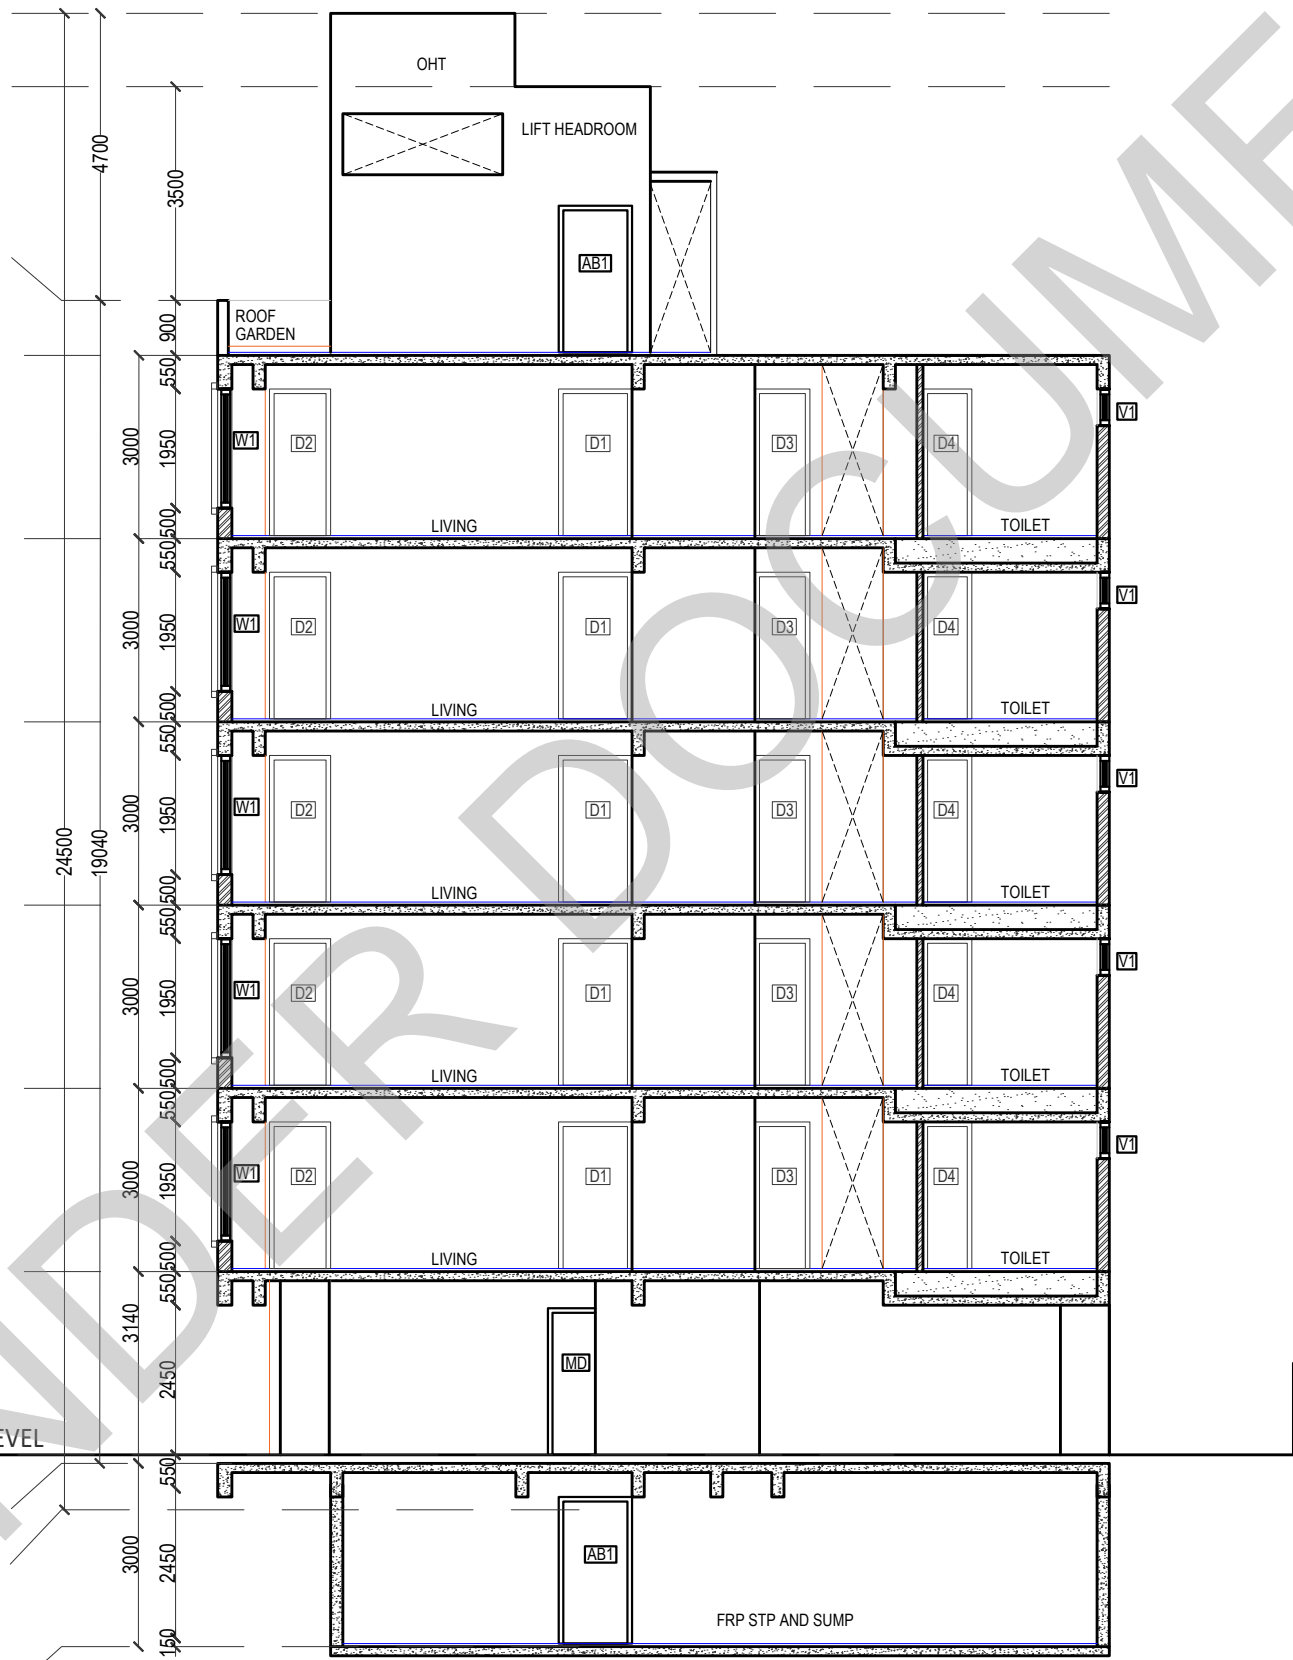

## SECTION BB'

### KEY PLAN:

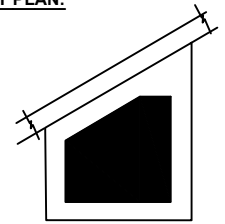

### SCHEDULE OF JOINERY:

SCHEDULE OF DOOR-ABS						
NO	TYPE	DESCRIPTION	LOCATION	WIDTH	HEIGHT	QTY
1	AB1	ABS DOOR - OPENABLE SHUTTER	SERVICE SHEDMENT SUBROOF	2000	2400	4 NOS
2	AB2	ABS DOOR - OPENABLE SHUTTER	TOILET ELECTRICAL ROOM	1000	2100	1 NOS
3	AB3	ABS DOOR - OPENABLE SHUTTER	ROOFTOP TERRACE ELECTRICAL ROOM TOILET	800	2400	4 NOS

SCHEDULE OF DOOR-METAL						
NO	TYPE	DESCRIPTION	LOCATION	WIDTH	HEIGHT	QTY
1	MD	PERFORATED METAL DOOR	2ND BWH	800	2100	2 NOS
2	MD	SHUT DOOR	SHUT DOOR	1200	1400	4 NOS

SCHEDULE OF DOOR-WOODEN						
NO	TYPE	DESCRIPTION	LOCATION	WIDTH	HEIGHT	QTY
1	D1	WOODEN DOOR - OPENABLE SHUTTER	ENTRANCE	1200	2400	1 NOS
2	D2	WOODEN DOOR - OPENABLE SHUTTER	ENTRANCE	1200	2100	1 NOS
3	D3	WOODEN DOOR - OPENABLE SHUTTER	BEDROOM	1000	2400	15 NOS
4	D4	WOODEN DOOR - OPENABLE SHUTTER	OFFICE UTILITY	800	2400	15 NOS
5	D5	WOODEN DOOR - DOUBLE DOOR	HALL	1600	2400	1 NOS


SCHEDULE OF ALUMINUM						
NO	TYPE	DESCRIPTION	LOCATION	WIDTH	HEIGHT	QTY
1	LV	ALUMINUM LOUVRES	SHUT	1100	2400	1 NOS

SCHEDULE OF UPVC						
NO	TYPE	DESCRIPTION	LOCATION	WIDTH	HEIGHT	QTY
1	SD	UPVC SLIDING DOOR	BALCONY	1800	2400	14 NOS
2	BT	UPVC 3 SHUTTER BLIND WINDOW	BEDROOM	2100	1950	14 NOS
3	MC	UPVC SINGLE OPENABLE SHUTTER	BEDROOM	800	1950	15 NOS
4	WP	UPVC WINDOW OPENABLE	OFFICE	1400	2100	14 NOS
5	V1	UPVC VENTILATORS	TOILETS	800	800	2400
6	V2	UPVC VENTILATORS	TOILETS	1100	400	2400
7	V3	UPVC VENTILATORS	TOILETS	800	800	2100

### LEGENDS:

ABBREVIATIONS:	
ES -	ELECTRICAL SHAFT
PS -	PLUMBING SHAFT
AC -	AIR CONDITIONING
FS -	FIRE SHAFT
TS -	TELEPHONE SHAFT


NOTE:	
FOR COLUMN, BEAM, SHEAR WALL SIZE AND RCC DETAIL REFER TO THE RESPECTIVE STRUCTURAL DRAWINGS	
ALL DIMENSIONS ARE IN METERS.	
ALL DIMENSIONS TO BE CHKD. AT SITE.	
DO NOT SCALE THE DRAWING	
IN THE EVENT OF ANY DISCREPANCIES OR DIFFERENCES BETWEEN ARCHITECT DRAWINGS, STRUCTURAL DRAWING AND SITE CONDITIONS, IMMEDIATE REFERENCE IS TO BE MADE TO THE ARCHITECT PRIOR TO THE EXECUTION OF WORK AT THE SITE.	

ARCHITECTS & EP CONSTRUCTION:	
 Taamaesk Engineering Consortium New no. 5, Old no.2a, Bishop Wallers Avenue west, Mylapore, Chennai - 600 004. Ph:044-24671157/1139. Fax : 044-24672237. url:www.taamaesk.com e-mail: info@taamaesk.com	

CLIENT:	
M/s.Indian bank , 254-260, Avvai Shanmugham Salai, Pudupet, Gopalapuram, Chennai, Tamil Nadu 600014	

PROJECT:	
<b>PROPOSED CONSTRUCTION OF RESIDENTIAL BUILDING (Stilt + 5 Floors) @ MYLAPORE, CHENNAI - 600 004.</b>	
DRAWING STAGE: INFORMATION COPY	
DRAWN BY :	AR.SREEPRIYA
CHECKED BY :	AR.MONISHA KAMACHI
SCALE :	1:1000
DATE :	21.05.2025
DRAWING TITLE:	
SECTION BB'	
Drawing number: TMA/292/IB/ARCH/A-12B/R1	

Project no/number	Project name	Stage of Construction	Type of Drawing	Drawing number
TMA-292	IB	IFC	ARCH	TMA/292/IB/ARCH/A-12B/R1

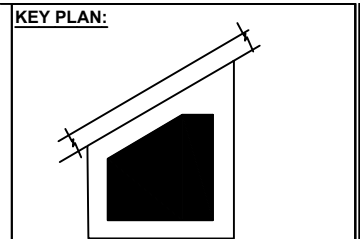

**SCHEDULE OF JOINERY:**

**SCHEDULE OF DOOR-ABS**

NO	TYPE	DESCRIPTION	LOCATION	WIDTH	HEIGHT	BILL	UNITS	QTY
1	ABS	ABS DOOR - OPENABLE SHUTTER	TERRACE BALCONY, ELECTRICAL CHAMBER	1500	2100	FORM	2400	4 NOS.
2	ABS	ABS DOOR - OPENABLE SHUTTER	TOILET, ELECTRICAL CHAMBER	1000	2100	FORM	2100	14 NOS.
3	ABS	ABS DOOR - OPENABLE SHUTTER	BALCONY, TERRACE, ELECTRICAL CHAMBER, TOILET	800	2400	FORM	2400	48 NOS.

**SCHEDULE OF DOOR-METAL**

NO	TYPE	DESCRIPTION	LOCATION	WIDTH	HEIGHT	BILL	UNITS	QTY
1	MD	PERFORATED METAL DOOR	GAS BANK	800	2100	FORM	2100	2 NOS.
2	MD	SHAFT DOOR	SHAFT DOOR	1000	1400	FORM	2400	8 NOS.

**SCHEDULE OF DOOR-WOODEN**

NO	TYPE	DESCRIPTION	LOCATION	WIDTH	HEIGHT	BILL	UNITS	QTY
1	D1	WOODEN DOOR - OPENABLE SHUTTER	ENTRANCE	1500	2400	FORM	2400	1 NOS.
2	D1B	WOODEN DOOR - OPENABLE SHUTTER	ENTRANCE	1500	2100	FORM	2100	1 NOS.
3	D2	WOODEN DOOR - OPENABLE SHUTTER	BEDROOM	1000	2400	FORM	2400	16 NOS.
4	D3	WOODEN DOOR - OPENABLE SHUTTER	OFFICE, UTILITY	800	2400	FORM	2400	16 NOS.
5	D3	WOODEN DOOR - DOUBLE DOOR	HALL	1800	2400	FORM	2400	4 NOS.

**SCHEDULE OF ALUMINUM**

NO	TYPE	DESCRIPTION	LOCATION	WIDTH	HEIGHT	BILL	UNITS	QTY
1	LV	ALUMINUM COVERS	SHAFT	1100	2400	FORM	2400	1 NOS.

**SCHEDULE OF UPVC**

NO	TYPE	DESCRIPTION	LOCATION	WIDTH	HEIGHT	BILL	UNITS	QTY
1	B1	UPVC BLINDING DOOR	BALCONY	1800	2400	FORM	2400	16 NOS.
2	W1	UPVC 3 PARTER BLINDING WINDOW	BALCONY	2100	1500	FORM	2400	16 NOS.
3	W2	UPVC DOUBLE OPENABLE SHUTTER	BEDROOM	800	1500	FORM	2400	16 NOS.
4	W3	UPVC 3 PARTER OPENABLE SHUTTER	KITCHEN	1400	1100	FORM	2400	16 NOS.
5	V1	UPVC VENTILATORS	TOILETS	600	800	FORM	2400	24 NOS.
6	V2	UPVC VENTILATORS	TOILETS	1100	400	FORM	2400	16 NOS.
7	V3	UPVC VENTILATORS	TOILETS	600	800	FORM	2100	8 NOS.

**LEGENDS:**



**ABBREVIATIONS:**

- ES - ELECTRICAL SHAFT
- PS - PLUMBING SHAFT
- AC - AIR CONDITIONING
- FS - FIRE SHAFT
- TS - TELEPHONE SHAFT

**NOTE:**

FOR COLUMN, BEAM, SHEAR WALL SIZE AND RCC DETAIL REFER TO THE RESPECTIVE STRUCTURAL DRAWINGS  
 ALL DIMENSIONS ARE IN METERS.  
 ALL DIMENSIONS TO BE CHKD. AT SITE.  
 DO NOT SCALE THE DRAWING  
 IN THE EVENT OF ANY DISCREPANCIES OR DIFFERENCES BETWEEN ARCHITECT DRAWINGS, STRUCTURAL DRAWING AND SITE CONDITIONS, IMMEDIATE REFERENCE IS TO BE MADE TO THE ARCHITECT PRIOR TO THE EXECUTION OF WORK AT THE SITE.

**ARCHITECTS & EP CONSTRUCTION:**

**Taamaesek Engineering Consortium**  
 New no. 5, Old no.2a, Bishop Wallers Avenue west, Mylapore, Chennai - 600 004. Ph:044-24671157/1139. Fax : 044-24672237. url:www.taamaesek.com e-mail: info@taamaesek.com

**CLIENT:**  
 M/s.Indian bank , 254-260, Avvai Shanmugham Salai, Pudupet, Gopalapuram, Chennai, Tamil Nadu 600014




**PROJECT:**  
**PROPOSED CONSTRUCTION OF RESIDENTIAL BUILDING (Stilt + 5 Floors) @ MYLAPORE, CHENNAI - 600 004.**

**DRAWING STAGE: INFORMATION COPY**


DRAWN BY :	AR.SREEPRIYA	NORTH
CHECKED BY :	AR.MONISHA KAMACHI	
SCALE :	1:1000	SHEET NO.
DATE :	21.05.2025	

**DRAWING TITLE:**  
**EAST ELEVATION**

Drawing number: TMA/292/IB/ARCH/A-13B/R1				
Project code number	Project name	Stage of Construction	Type of Drawing	Drawing number
TMA-292	IB	IFC	ARCH	TMA/292/IB/ARCH/A-13B/R1

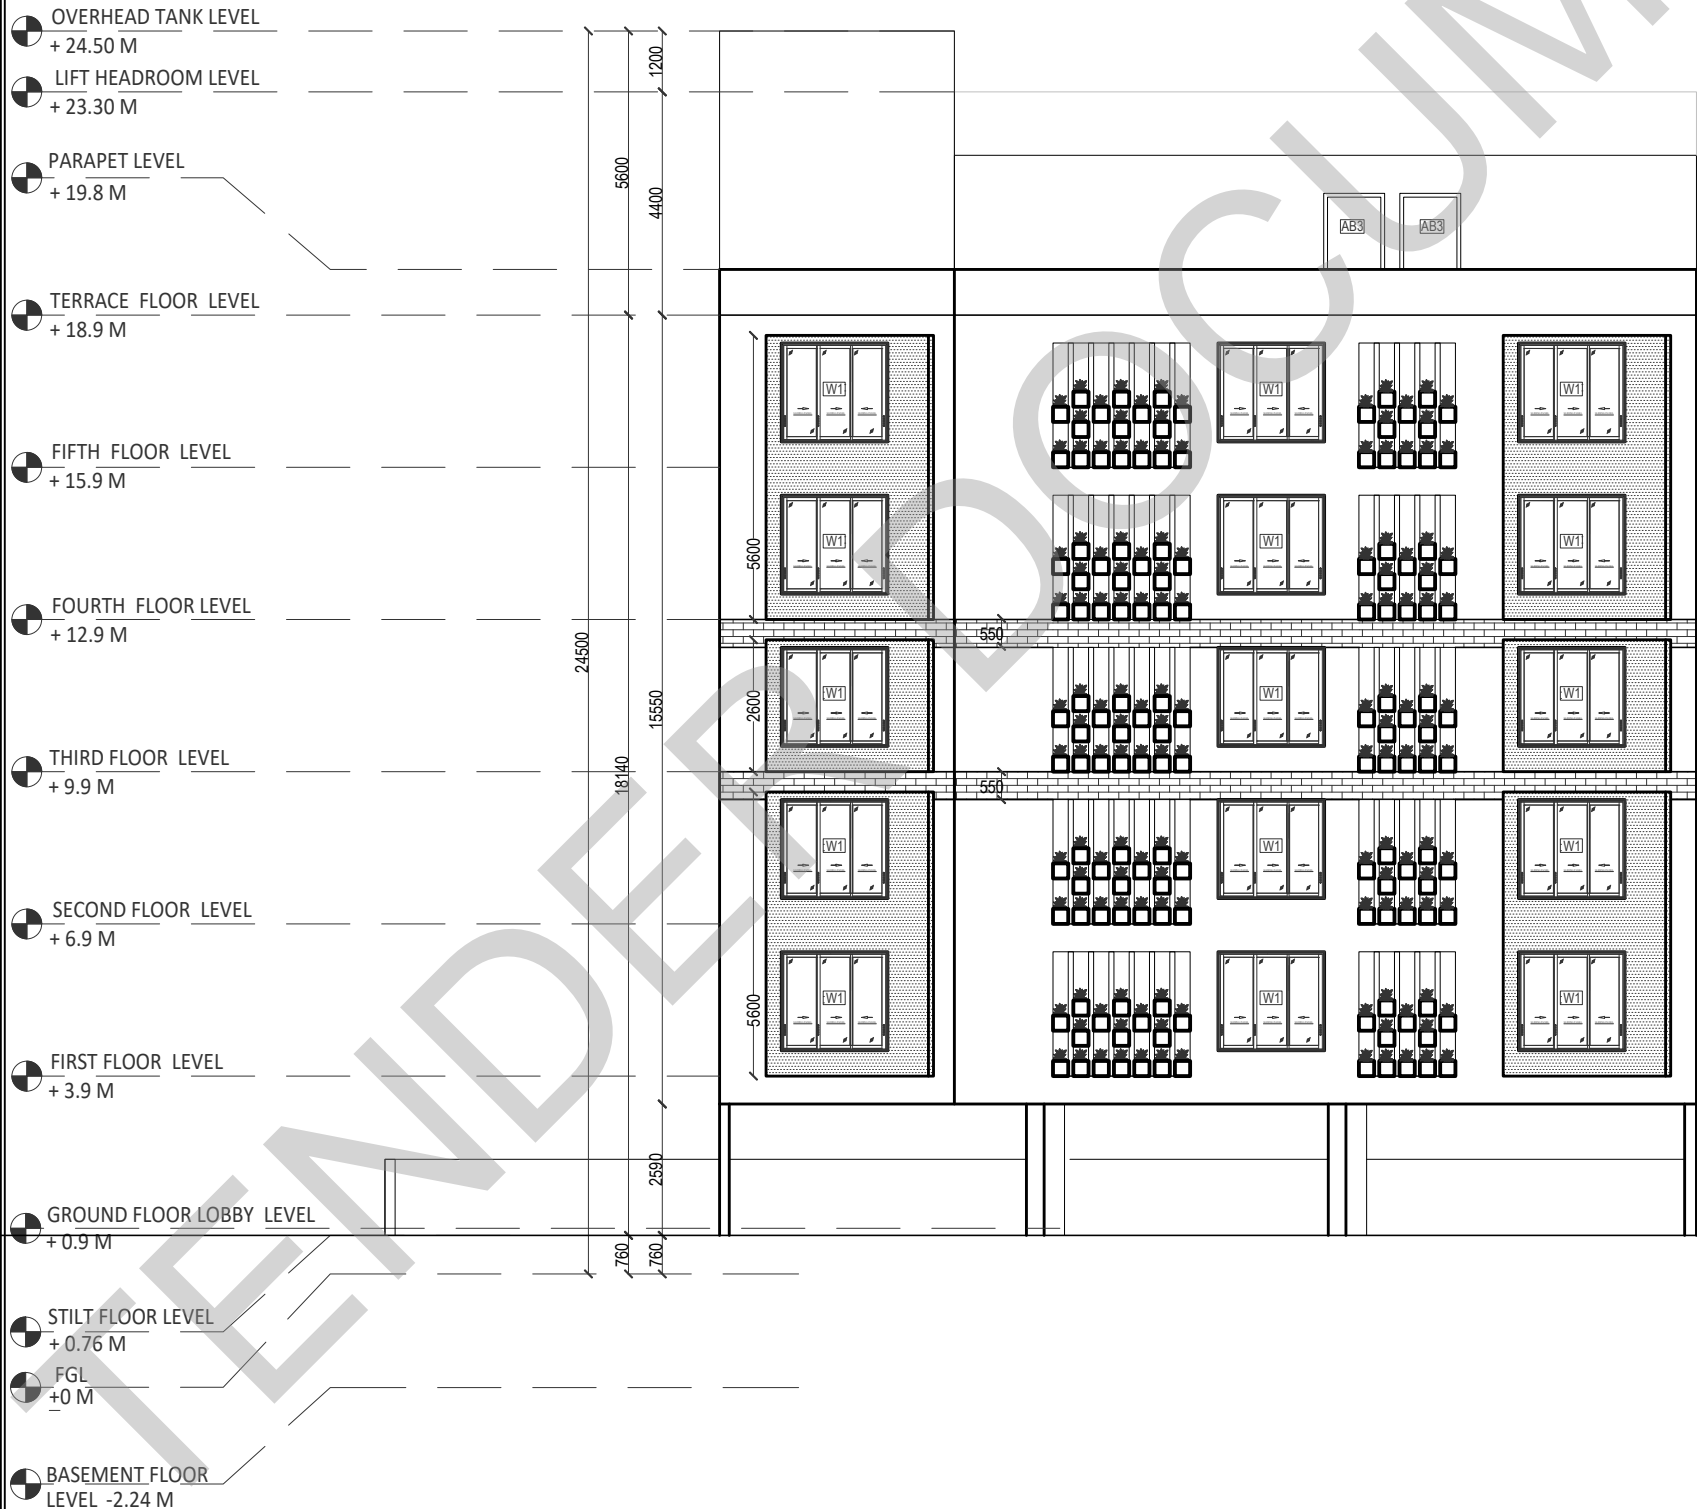

# FRONT ELEVATION

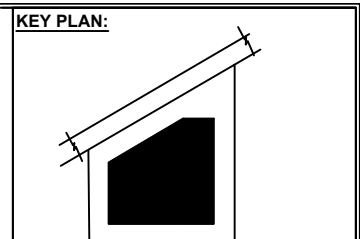

**SCHEDULE OF JOINERY:**

**SCHEDULE OF DOOR-ABS**

NO	TYPE	DESCRIPTION	LOCATION	WIDTH	HEIGHT	UNIT	QTY
1	AB1	ABS DOOR - OPENABLE SHUTTER	TERRACE BARBETTE SUBGRADE	1200	2400	nos	2
2	AB2	ABS DOOR - OPENABLE SHUTTER	DRIFT ELECTRICAL ROOM	900	2100	nos	2
3	AB3	ABS DOOR - OPENABLE SHUTTER	BEHIND TERRACE SHUTTERS ROOM DRIFT	800	2400	nos	2

**SCHEDULE OF DOOR-METAL**

NO	TYPE	DESCRIPTION	LOCATION	WIDTH	HEIGHT	UNIT	QTY
1	MD	FERRIATED METAL DOOR	SH SHIP	800	2100	nos	2
2	MD	SHUTTLE DOOR	SHUTTLE DOOR	1200	1800	nos	2

**SCHEDULE OF DOOR-WOODEN**

NO	TYPE	DESCRIPTION	LOCATION	WIDTH	HEIGHT	UNIT	QTY
1	D1	WOODEN DOOR - OPENABLE SHUTTER	ENTRANCE	1200	2400	nos	1
2	D2	WOODEN DOOR - OPENABLE SHUTTER	ENTRANCE	1200	2100	nos	1
3	D3	WOODEN DOOR - OPENABLE SHUTTER	BEDROOM	1000	2400	nos	2
4	D4	WOODEN DOOR - OPENABLE SHUTTER	OFFICE OFFICE	900	2400	nos	2
5	D5	WOODEN DOOR - DOUBLE DOOR	ROOFA	1800	2400	nos	1

**SCHEDULE OF ALUMINIUM**

NO	TYPE	DESCRIPTION	LOCATION	WIDTH	HEIGHT	UNIT	QTY
1	LV	ALUMINIUM LOURES	SHUTT	1100	2400	nos	2

**SCHEDULE OF UPVC**

NO	TYPE	DESCRIPTION	LOCATION	WIDTH	HEIGHT	UNIT	QTY
1	U1	UPVC BLINDING DOOR	BLINDING	1800	2400	nos	10
2	U2	UPVC 3 SHUTTER BLINDING WINDOW	BEDROOMS	2100	1300	nos	24
3	U3	UPVC SINGLE OPENABLE SHUTTER	BEDROOMS	800	1900	nos	24
4	U4	UPVC SHUTTER OPENABLE	KITCHEN	1400	1100	nos	2
5	V1	UPVC VENTILATORS	TOILETS	600	800	nos	24
6	V2	UPVC VENTILATORS	TOILETS	1100	400	nos	24
7	V3	UPVC VENTILATORS	TOILETS	600	800	nos	24

**LEGENDS:**


**ABBREVIATIONS:**

- ES - ELECTRICAL SHAFT
- PS - PLUMBING SHAFT
- AC - AIR CONDITIONING
- FS - FIRE SHAFT
- TS - TELEPHONE SHAFT

**NOTE:**

FOR COLUMN, BEAM, SHEAR WALL SIZE AND RCC DETAIL REFER TO THE RESPECTIVE STRUCTURAL DRAWINGS  
ALL DIMENSIONS ARE IN METERS.  
ALL DIMENSIONS TO BE CHKD. AT SITE.  
DO NOT SCALE THE DRAWING  
IN THE EVENT OF ANY DISCREPANCIES OR DIFFERENCES BETWEEN ARCHITECT DRAWINGS, STRUCTURAL DRAWING AND SITE CONDITIONS, IMMEDIATE REFERENCE IS TO BE MADE TO THE ARCHITECT PRIOR TO THE EXECUTION OF WORK AT THE SITE.

**ARCHITECTS & EP CONSTRUCTION:**


 Taamaesek Engineering Consortium  
New no. 5, Old no.2a, Bishop Wallers Avenue west, Mylapore, Chennai - 600 004. Ph:044-24671157/1139. Fax : 044-24672237. url:www.taamaesek.com e-mail: info@taamaesek.com

**CLIENT:**  
M/s.Indian bank ,  
254-260, Avvai Shanmugham Salai, Pudupet, Gopalapuram, Chennai, Tamil Nadu 600014



**PROJECT:**  
**PROPOSED CONSTRUCTION OF RESIDENTIAL BUILDING (Stilt + 5 Floors) @ MYLAPORE, CHENNAI - 600 004.**

**DRAWING STAGE: INFORMATION COPY**

DRAWN BY :	AR.SREEPRIYA	
CHECKED BY :	AR.MONISHA KAMACHI	
SCALE :	1:1000	SHEET NO.
DATE :	21.05.2025	A2

**DRAWING TITLE:**  
FRONT ELEVATION


Drawing number: TMA/292/IB/ARCH/A-13C/R1

Project code number	Project name	Stage of Construction	Type of Drawing	Sheet number
TMA-292	IB	IFC	ARCH	TMA/292/IB/ARCH/A-13C/R1

- OVERHEAD TANK LEVEL  
+ 24.50 M
- LIFT HEADROOM LEVEL  
+ 23.30 M
- PARAPET LEVEL  
+ 19.8 M
- TERRACE FLOOR LEVEL  
+ 18.9 M
- FIFTH FLOOR LEVEL  
+ 15.9 M
- FOURTH FLOOR LEVEL  
+ 12.9 M
- THIRD FLOOR LEVEL  
+ 9.9 M
- SECOND FLOOR LEVEL  
+ 6.9 M
- FIRST FLOOR LEVEL  
+ 3.9 M
- GROUND FLOOR LOBBY LEVEL  
+ 0.9 M
- STILT FLOOR LEVEL  
+ 0.76 M
- FGL  
+0 M
- BASEMENT FLOOR LEVEL  
-2.24 M



# SOUTH ELEVATION

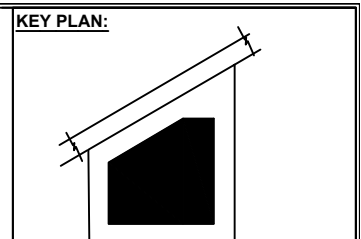

**SCHEDULE OF JOINERY:**

**SCHEDULE OF DOOR-ABS**

NO	TYPE	DESCRIPTION	LOCATION	WIDTH	HEIGHT	FINISH	QTY	UNIT
1	ABS	ABS DOOR - OPENABLE SHUTTER	TERRACE BARBETTE SUBROOF	1000	2400	FRM	2400	1 NOS
2	ABS	ABS DOOR - OPENABLE SHUTTER	DRIFT ELECTRICAL ROOM	900	2100	FRM	2100	1 NOS
3	ABS	ABS DOOR - OPENABLE SHUTTER	ROOFTOP TERRACE SHUTTERS ROOM DRIFT	800	2400	FRM	2400	4 NOS

**SCHEDULE OF DOOR-METAL**

NO	TYPE	DESCRIPTION	LOCATION	WIDTH	HEIGHT	FINISH	QTY	UNIT
1	MS	PERFORATED METAL DOOR	SHRIMP	800	2100	FRM	2100	2 NOS
2	MS	SHRIMP DOOR	SHRIMP DOOR	1000	1800	FRM	2400	1 NOS

**SCHEDULE OF DOOR-WOODEN**

NO	TYPE	DESCRIPTION	LOCATION	WIDTH	HEIGHT	FINISH	QTY	UNIT
1	DD	WOODEN DOOR - OPENABLE SHUTTER	ENTRANCE	1200	2400	FRM	2400	1 NOS
2	DD	WOODEN DOOR - OPENABLE SHUTTER	ENTRANCE	1200	2100	FRM	2100	1 NOS
3	DD	WOODEN DOOR - OPENABLE SHUTTER	BEDROOM	1000	2400	FRM	2400	10 NOS
4	DD	WOODEN DOOR - OPENABLE SHUTTER	OFFICE (PVT)	900	2400	FRM	2400	1 NOS
5	DD	WOODEN DOOR - DOUBLE DOOR	ROOFA	1800	2400	FRM	2400	1 NOS

**SCHEDULE OF ALUMINIUM**

NO	TYPE	DESCRIPTION	LOCATION	WIDTH	HEIGHT	FINISH	QTY	UNIT
1	LV	ALUMINIUM LOUVER	SHRIMP	1100	2400	FRM	2400	11 NOS

**SCHEDULE OF UPVC**

NO	TYPE	DESCRIPTION	LOCATION	WIDTH	HEIGHT	FINISH	QTY	UNIT
1	DD	UPVC BLINDING DOOR	SHRIMP	1800	2400	FRM	2400	10 NOS
2	W1	UPVC 3 SHUTTER BLINDING WINDOW	BEDROOM	2100	1800	FRM	2400	14 NOS
3	W1	UPVC SINGLE OPENABLE SHUTTER	BEDROOM	800	1800	FRM	2400	10 NOS
4	W1	UPVC SHUTTER OPENABLE WINDOW	ROOFTOP	1400	1100	FRM	2400	11 NOS
5	V1	UPVC VENTILATOR	TOILETS	600	800	FRM	2400	10 NOS
6	V2	UPVC VENTILATOR	TOILETS	1100	600	FRM	2400	1 NOS
7	V3	UPVC VENTILATOR	TOILETS	600	800	FRM	2100	7 NOS

**LEGENDS:**

**ABBREVIATIONS:**

- ES - ELECTRICAL SHAFT
- PS - PLUMBING SHAFT
- AC - AIR CONDITIONING
- FS - FIRE SHAFT
- TS - TELEPHONE SHAFT

**NOTE:**

FOR COLUMN, BEAM, SHEAR WALL SIZE AND RCC DETAIL REFER TO THE RESPECTIVE STRUCTURAL DRAWINGS  
ALL DIMENSIONS ARE IN METERS.  
ALL DIMENSIONS TO BE CHKD. AT SITE.  
DO NOT SCALE THE DRAWING  
IN THE EVENT OF ANY DISCREPANCIES OR DIFFERENCES BETWEEN ARCHITECT DRAWINGS, STRUCTURAL DRAWING AND SITE CONDITIONS, IMMEDIATE REFERENCE IS TO BE MADE TO THE ARCHITECT PRIOR TO THE EXECUTION OF WORK AT THE SITE.

**ARCHITECTS & EP CONSTRUCTION:**

**Taamaesek Engineering Consortium**  
New no. 5, Old no.2a, Bishop Wallers Avenue west, Mylapore, Chennai - 600 004. Ph:044-24671157/1139. Fax : 044-24672237. url:www.taamaesek.com e-mail: info@taamaesek.com

**CLIENT:**

M/s.Indian bank ,  
254-260, Avvai Shanmugham Salai, Pudupet, Gopalapuram, Chennai, Tamil Nadu 600014

**PROJECT:**

**PROPOSED CONSTRUCTION OF RESIDENTIAL BUILDING (Stilt + 5 Floors) @ MYLAPORE, CHENNAI - 600 004.**

**DRAWING STAGE: INFORMATION COPY**

DRAWN BY :	AR.SREEPRIYA	NORTH
CHECKED BY :	AR.MONISHA KAMACHI	
SCALE :	1:1000	SHEET NO.
DATE :	21.05.2025	


**DRAWING TITLE:**

**SOUTH ELEVATION**


Drawing number: TMA/292/IB/ARCH/A-13A/R1

Project number	Project name	Stage of Construction	Type of Drawing	Drawing number
TMA-292	IB	IFC	ARCH	TMA/292/IB/ARCH/A-13A/R1

- OVERHEAD TANK LEVEL  
+ 24.50 M
- LIFT HEADROOM LEVEL  
+ 23.30 M
- PARAPET LEVEL  
+ 19.8 M
- TERRACE FLOOR LEVEL  
+ 18.9 M
- FIFTH FLOOR LEVEL  
+ 15.9 M
- FOURTH FLOOR LEVEL  
+ 12.9 M
- THIRD FLOOR LEVEL  
+ 9.9 M
- SECOND FLOOR LEVEL  
+ 6.9 M
- FIRST FLOOR LEVEL  
+ 3.9 M
- GROUND FLOOR LOBBY LEVEL  
+ 0.9 M
- STILT FLOOR LEVEL  
+ 0.76 M
- FGL  
+0 M
- BASEMENT FLOOR LEVEL  
-2.24 M

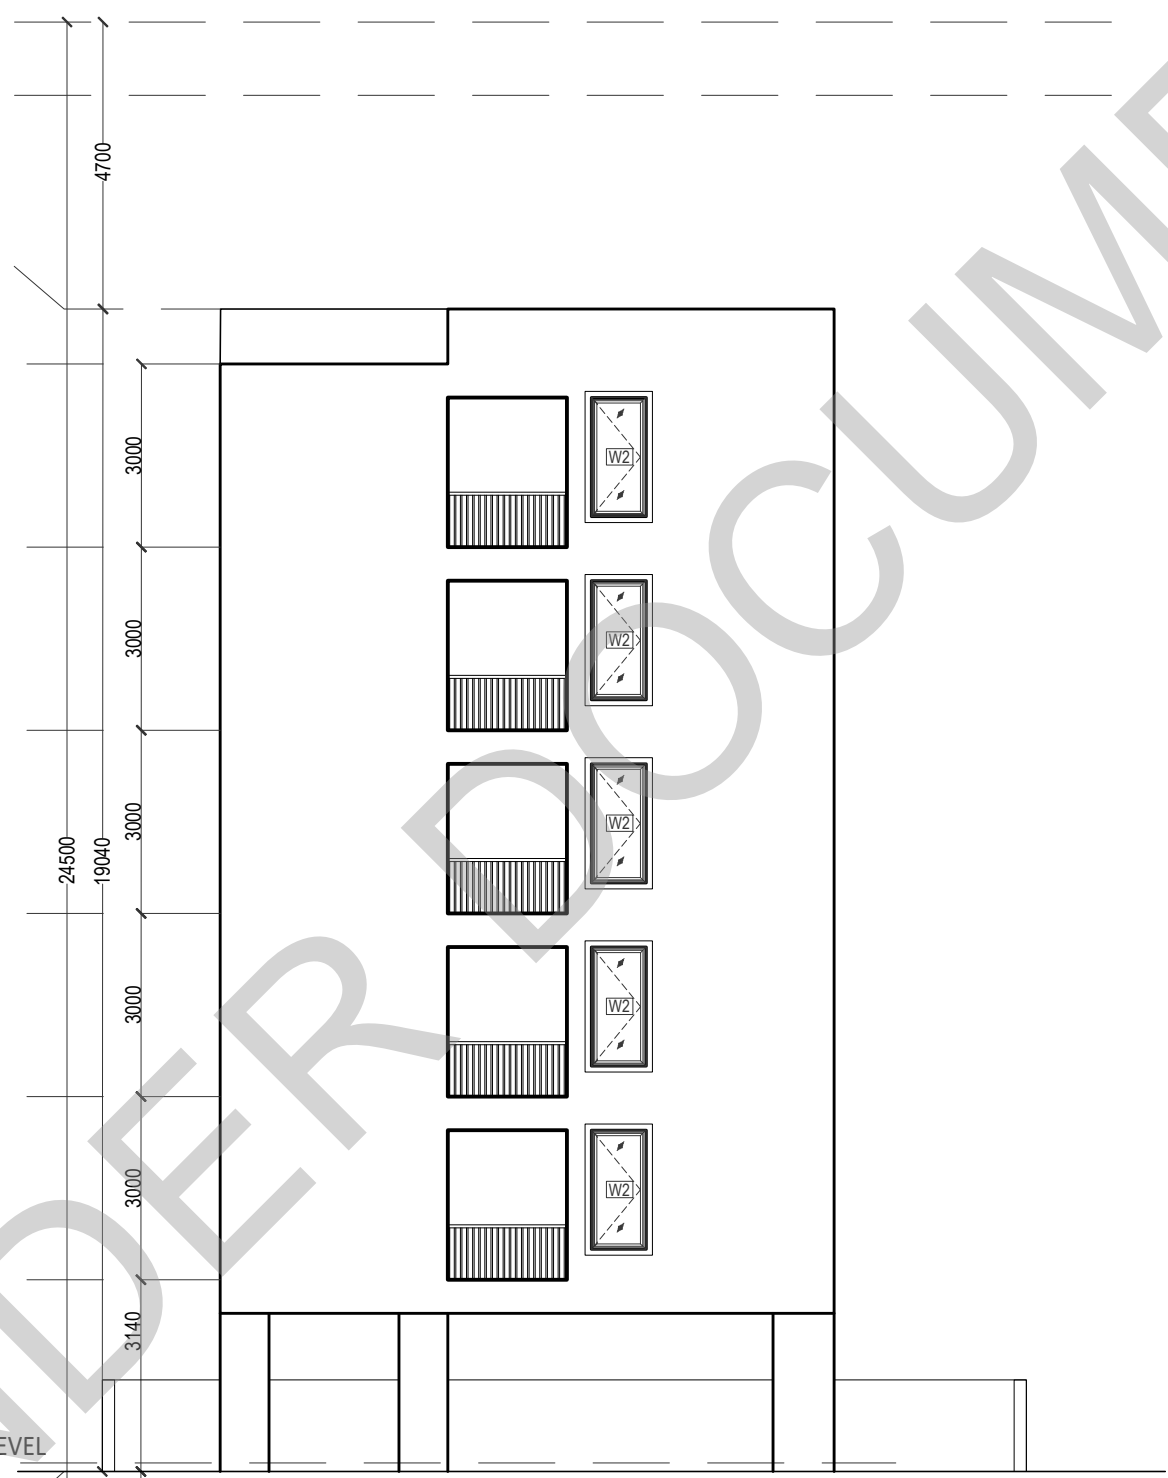

## WEST ELEVATION

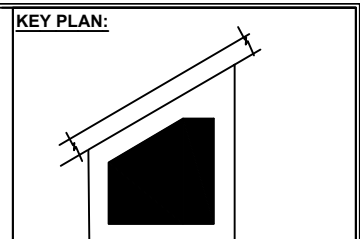

**SCHEDULE OF JOINERY:**

**SCHEDULE OF DOOR-ABS**

SNO	TYPE	DESCRIPTION	LOCATION	WIDTH	HEIGHT	BILL	UNITS	QTY
1	AB1	ABS DOOR - OPENABLE SHUTTER	TERRACE BARBET SUBROOF	1000	2400	FORM	2400	1 NOS
2	AB2	ABS DOOR - OPENABLE SHUTTER	DRIFT ELECTRICAL ROOM	900	2100	FORM	2100	1 NOS
3	AB3	ABS DOOR - OPENABLE SHUTTER	WOODEN TERRACE SHUTTERS ROOM DRIFT	800	2400	FORM	2400	4 NOS

**SCHEDULE OF DOOR-METAL**

SNO	TYPE	DESCRIPTION	LOCATION	WIDTH	HEIGHT	BILL	UNITS	QTY
1	MS	FERRISSATED METAL DOOR	SH SHIP	800	2100	FORM	2100	2 NOS
2	MS	SHUTT DOOR	SHUTT DOOR	1000	1800	FORM	1800	1 NOS

**SCHEDULE OF DOOR-WOODEN**

SNO	TYPE	DESCRIPTION	LOCATION	WIDTH	HEIGHT	BILL	UNITS	QTY
1	D1	WOODEN DOOR - OPENABLE SHUTTER	ENTRANCE	1200	2400	FORM	2400	1 NOS
2	D2	WOODEN DOOR - OPENABLE SHUTTER	ENTRANCE	1200	2100	FORM	2100	1 NOS
3	D3	WOODEN DOOR - OPENABLE SHUTTER	BEDROOM	1000	2400	FORM	2400	3 NOS
4	D4	WOODEN DOOR - OPENABLE SHUTTER	OFFICE OFFICE	900	2400	FORM	2400	1 NOS
5	D5	WOODEN DOOR - DOUBLE DOOR	ROSA	1800	2400	FORM	2400	1 NOS

**SCHEDULE OF ALUMINIUM**

SNO	TYPE	DESCRIPTION	LOCATION	WIDTH	HEIGHT	BILL	UNITS	QTY
1	LV	ALUMINIUM LOUVER	SHUTT	1100	2400	FORM	2400	1 NOS

**SCHEDULE OF UPVC**

SNO	TYPE	DESCRIPTION	LOCATION	WIDTH	HEIGHT	BILL	UNITS	QTY
1	U1	UPVC BLINDING DOOR	BLINDING	1800	2400	FORM	2400	10 NOS
2	U2	UPVC 3 SHUTTER BLINDING WINDOW	BEDROOM	2100	1800	FORM	2400	14 NOS
3	U3	UPVC SINGLE OPENABLE SHUTTER	BEDROOM	800	1800	FORM	2400	14 NOS
4	U4	UPVC SHUTTER OPENABLE WINDOW	FLOOR	1400	1100	FORM	2400	19 NOS
5	V1	UPVC VENTILATORS	TOILETS	600	800	FORM	2400	25 NOS
6	V2	UPVC VENTILATORS	TOILETS	1100	600	FORM	2400	19 NOS
7	V3	UPVC VENTILATORS	TOILETS	600	800	FORM	2100	2 NOS

**LEGENDS:**


**ABBREVIATIONS:**

- ES - ELECTRICAL SHAFT
- PS - PLUMBING SHAFT
- AC - AIR CONDITIONING
- FS - FIRE SHAFT
- TS - TELEPHONE SHAFT

**NOTE:**


FOR COLUMN, BEAM, SHEAR WALL SIZE AND RCC DETAIL REFER TO THE RESPECTIVE STRUCTURAL DRAWINGS  
ALL DIMENSIONS ARE IN METERS.  
ALL DIMENSIONS TO BE CHKD. AT SITE.  
DO NOT SCALE THE DRAWING  
IN THE EVENT OF ANY DISCREPANCIES OR DIFFERENCES BETWEEN ARCHITECT DRAWINGS, STRUCTURAL DRAWING AND SITE CONDITIONS, IMMEDIATE REFERENCE IS TO BE MADE TO THE ARCHITECT PRIOR TO THE EXECUTION OF WORK AT THE SITE.

**ARCHITECTS & EP CONSTRUCTION:**

 Taamaesek Engineering Consortium  
New no. 5, Old no.2a, Bishop Wallers  
Avenue west, Mylapore,  
Chennai - 600 004. Ph:044-24671157/1139.  
Fax : 044-24672237.  
url:www.taamaesek.com  
e-mail: info@taamaesek.com

**CLIENT:**


M/s.Indian bank ,  
254-260, Avvai Shanmugham Salai, Pudupet,  
Gopalapuram, Chennai, Tamil Nadu 600014



**PROJECT:**

**PROPOSED CONSTRUCTION OF RESIDENTIAL BUILDING (Stilt + 5 Floors) @ MYLAPORE, CHENNAI - 600 004.**

**DRAWING STAGE: INFORMATION COPY**

DRAWN BY :	AR.SREEPRIYA	
CHECKED BY :	AR.MONISHA KAMACHI	
SCALE :	1:1000	SHEET NO. 02
DATE :	21.05.2025	A2


**DRAWING TITLE:**

**WEST ELEVATION**

Drawing number: TMA/292/IB/ARCH/A-13D/R1

Project number	Project name	Stage of Construction	Type of Drawing	Drawing number
TMA-292	IB	IFC	ARCH	TMA/292/IB/ARCH/A-13D/R1

SYMBOL	DESCRIPTION
	Bell indicator
	Bell push
	1200 & 900mm dia Ceiling fan
	Ceiling light
	Bulkhead light
	Mirror light at 1950mm lv
	Suspended Bed Room Light
	Linear Light 40W
	18W Recessed Light
	18W Surface Light
	Wall Light at 2350mm lv
	Switch box for all points at 1350mm lv
	Strip Light

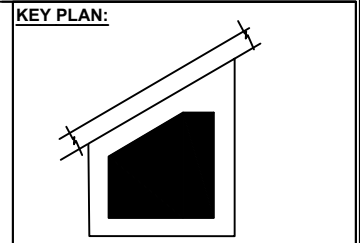

**SCHEDULE OF JOINERY:**

SCHEDULE OF DOOR-ABS						
NO	TYPE	DESCRIPTION	LOCATION	WIDTH	HEIGHT	QTY
1	ABS	ABS DOOR - OPERABLE SHUTTER	STORAGE BARBER SUBROSE	1200	2400	1 NOS
2	ABS	ABS DOOR - OPERABLE SHUTTER	DRIFT ELECTRICAL ROOM	1000	2100	1 NOS
3	ABS	ABS DOOR - OPERABLE SHUTTER	BEDROOM TERRACE SHUTTER ROOM PLASTER ROOM	800	2400	2 NOS


SCHEDULE OF DOOR-METAL						
NO	TYPE	DESCRIPTION	LOCATION	WIDTH	HEIGHT	QTY
1	MET	PERFORATED METAL DOOR	STAIR SHAFT	800	2100	1 NOS
2	MET	SHUTTLE DOOR	SHUTTLE DOOR	1000	1800	1 NOS

SCHEDULE OF DOOR-WOODEN						
NO	TYPE	DESCRIPTION	LOCATION	WIDTH	HEIGHT	QTY
1	WDN	WOODEN DOOR - OPERABLE SHUTTER	ENTRANCE	1200	2400	1 NOS
2	WDN	WOODEN DOOR - OPERABLE SHUTTER	ENTRANCE	1200	2100	1 NOS
3	WDN	WOODEN DOOR - OPERABLE SHUTTER	BEDROOM	1000	2400	1 NOS
4	WDN	WOODEN DOOR - OPERABLE SHUTTER	OFFICE (PLOT)	1000	2400	1 NOS
5	WDN	WOODEN DOOR - DOUBLE DOOR	ROOM	1800	2400	1 NOS

SCHEDULE OF ALUMINIUM						
NO	TYPE	DESCRIPTION	LOCATION	WIDTH	HEIGHT	QTY
1	ALU	ALUMINIUM CURTAINS	SHUTTLE	1100	2400	2 NOS

SCHEDULE OF UPVC						
NO	TYPE	DESCRIPTION	LOCATION	WIDTH	HEIGHT	QTY
1	UPVC	UPVC BLINDING DOOR	ENTRANCE	1800	2400	1 NOS
2	UPVC	UPVC 3 SHUTTER BLINDING WINDOW	BEDROOM	2100	1800	1 NOS
3	UPVC	UPVC SINGLE OPERABLE SHUTTER	BEDROOM	800	1800	2 NOS
4	UPVC	UPVC SHUTTER OPERABLE WINDOW	PROFORM	400	1100	2 NOS
5	UPVC	UPVC VENTILATORS	TOILET	600	800	2 NOS
6	UPVC	UPVC VENTILATORS	TOILET	1100	400	2 NOS
7	UPVC	UPVC VENTILATORS	TOILET	600	800	2 NOS

**LEGENDS:**

 

**ABBREVIATIONS:**

- ES - ELECTRICAL SHAFT
- PS - PLUMBING SHAFT
- AC - AIR CONDITIONING
- FS - FIRE SHAFT
- TS - TELEPHONE SHAFT

**NOTE:**

FOR COLUMN, BEAM, SHEAR WALL SIZE AND RCC DETAIL REFER TO THE RESPECTIVE STRUCTURAL DRAWINGS  
 ALL DIMENSIONS ARE IN METERS.  
 ALL DIMENSIONS TO BE CHKD. AT SITE.  
 DO NOT SCALE THE DRAWING  
 IN THE EVENT OF ANY DISCREPANCIES OR DIFFERENCES BETWEEN ARCHITECT DRAWINGS, STRUCTURAL DRAWING AND SITE CONDITIONS, IMMEDIATE REFERENCE IS TO BE MADE TO THE ARCHITECT PRIOR TO THE EXECUTION OF WORK AT THE SITE.

**ARCHITECTS & EP CONSTRUCTION:**

Taamaesek Engineering Consortium  
 New no. 5, Old no.2a, Bishop Wallers  
 Avenue west, Mylapore,  
 Chennai - 600 004. Ph:044-24671157/1159.  
 Fax : 044-24672237.  
 url:www.taamaesek.com  
 e-mail: info@taamaesek.com

**CLIENT:**

M/s. Indian bank,  
 254-260, Avvai Shanmugham Salai, Pudupet,  
 Gopalapuram, Chennai, Tamil Nadu 600014

**PROJECT:**

**PROPOSED CONSTRUCTION OF RESIDENTIAL BUILDING (Stilt + 5 Floors) @ MYLAPORE, CHENNAI - 600 004.**

**DRAWING STAGE: INFORMATION COPY**


DRAWN BY :	AR.SREEPRIYA	
CHECKED BY :	AR.MONISHA KAMACHI	
SCALE :	1:1000	
DATE :	21.05.2025	

**DRAWING TITLE:**

**FALSE CEILING LAYOUT**


Drawing number: TMA/292/BI/ARCH/A-31/R1

Project number	Product name	Stage of Construction	Type of Drawing	Sheet number
TMA-292	IB	IFC	ARCH	TMA/292/BI/ARCH/A-31/R1

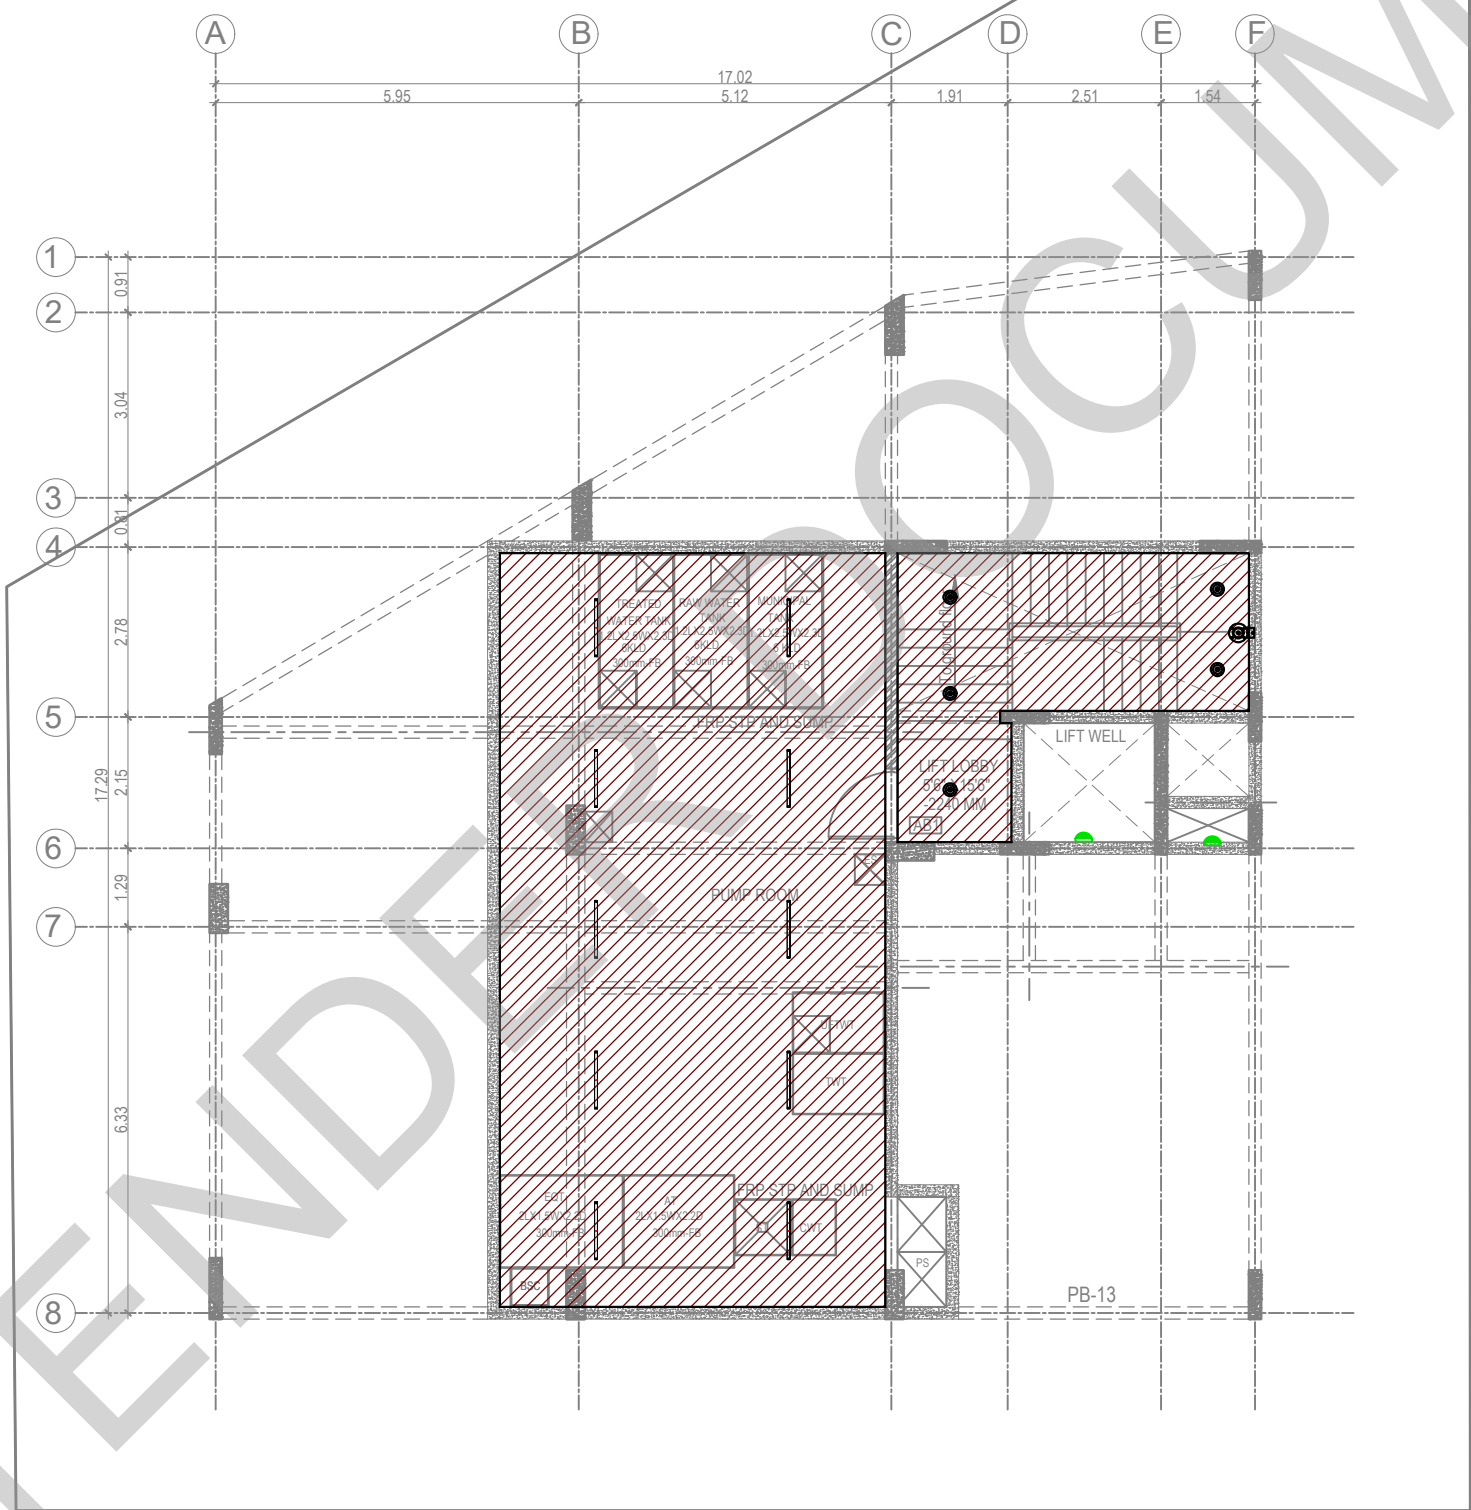



SYMBOL	DESCRIPTION
	Bell indicator
	Bell push
	1200 & 900mm dia Ceiling fan
	Ceiling light
	Bulkhead light
	Mirror light at 1950mm lvl
	Suspended Bed Room Light
	Linear Light 40W
	18W Recessed Light
	18W Surface Light
	Wall Light at 2350mm lvl
	Switch box for all points at 1350mm lvl
	Strip Light

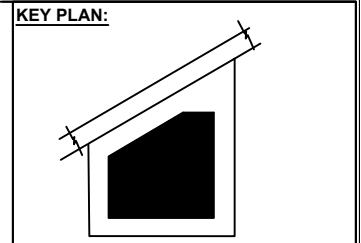

**SCHEDULE OF JOINERY:**

SCHEDULE OF DOOR-ABS						
NO	DESCRIPTION	LOCATION	WIDTH	HEIGHT	QTY	UNIT
1	ABS DOOR - OPERABLE SHUTTER	STRAP BARBER SUBURB	100	240	1	EA
2	ABS DOOR - OPERABLE SHUTTER	DRY ELECTRICAL ROOM	100	210	1	EA
3	ABS DOOR - OPERABLE SHUTTER	BEDROOM TERRACE SHUTTER ROOM	80	240	1	EA

SCHEDULE OF DOOR-METAL						
NO	DESCRIPTION	LOCATION	WIDTH	HEIGHT	QTY	UNIT
1	PERFORATED METAL DOOR	SHRIMP	100	210	1	EA
2	SHRIMP DOOR	SHRIMP	100	240	1	EA

SCHEDULE OF DOOR-WOODEN						
NO	DESCRIPTION	LOCATION	WIDTH	HEIGHT	QTY	UNIT
1	WOODEN DOOR - OPERABLE SHUTTER	ENTRANCE	100	240	1	EA
2	WOODEN DOOR - OPERABLE SHUTTER	ENTRANCE	100	210	1	EA
3	WOODEN DOOR - OPERABLE SHUTTER	BEDROOM	100	240	1	EA
4	WOODEN DOOR - OPERABLE SHUTTER	OFFICE	100	240	1	EA
5	WOODEN DOOR - DOUBLE DOOR	ROOM	100	240	1	EA

SCHEDULE OF ALUMINIUM						
NO	DESCRIPTION	LOCATION	WIDTH	HEIGHT	QTY	UNIT
1	ALUMINIUM DOORS	SHRIMP	100	240	1	EA

SCHEDULE OF UPVC						
NO	DESCRIPTION	LOCATION	WIDTH	HEIGHT	QTY	UNIT
1	UPVC BLINDING DOOR	SHRIMP	100	240	1	EA
2	UPVC 3 SHUTTER BLIND WINDOW	BEDROOM	100	180	1	EA
3	UPVC SINGLE OPERABLE SHUTTER	BEDROOM	80	180	1	EA
4	UPVC SHUTTER OPERABLE	POOJA	100	180	1	EA
5	UPVC VENTILATOR	TOILET	80	80	1	EA
6	UPVC VENTILATOR	TOILET	100	80	1	EA
7	UPVC VENTILATOR	TOILET	60	80	1	EA

**LEGENDS:**

- 12 MM PLYWOOD WITH LAMINATE FINISH
- 12.5 MM GYPSUM BOARD WITH PAINT FINISH
- PLASTERING AND PAINT FINISH
- 3 MM POWDER COATED METAL CEILING

**ABBREVIATIONS:**

- ES - ELECTRICAL SHAFT
- PS - PLUMBING SHAFT
- AC - AIR CONDITIONING
- FS - FIRE SHAFT
- TS - TELEPHONE SHAFT

**NOTE:**

FOR COLUMN, BEAM, SHEAR WALL SIZE AND RCC DETAIL REFER TO THE RESPECTIVE STRUCTURAL DRAWINGS  
 ALL DIMENSIONS ARE IN METERS.  
 ALL DIMENSIONS TO BE CHKD. AT SITE.  
 DO NOT SCALE THE DRAWING  
 IN THE EVENT OF ANY DISCREPANCIES OR DIFFERENCES BETWEEN ARCHITECT DRAWINGS, STRUCTURAL DRAWING AND SITE CONDITIONS, IMMEDIATE REFERENCE IS TO BE MADE TO THE ARCHITECT PRIOR TO THE EXECUTION OF WORK AT THE SITE.

**ARCHITECTS & EP CONSTRUCTION:**

Taamaesek Engineering Consortium  
 New no. 5, Old no.2a, Bishop Wallers Avenue west, Mylapore, Chennai - 600 004, Ph:044-24671157/1139. Fax : 044-24672237. url:www.taamaesek.com e-mail: info@taamaesek.com

**CLIENT:**

M/s.Indian bank .  
 254-260, Avvai Shanmugham Salai, Pudupet, Gopalapuram, Chennai, Tamil Nadu 600014

**PROJECT:**

**PROPOSED CONSTRUCTION OF RESIDENTIAL BUILDING (Stilt + 5 Floors) @ MYLAPORE, CHENNAI - 600 004.**

**DRAWING STAGE: INFORMATION COPY**




DRAWN BY :	AR.SREEPRIYA	
CHECKED BY :	AR.MONISHA KAMACHI	
SCALE :	1:1000	
DATE :	21.05.2025	

**DRAWING TITLE:**



**FALSE CEILING LAYOUT - TYPICAL FLOOR PLAN**

Drawing number: TMA/292/IB/ARCH/A-33/R1

Project number	Project name	Stage of Construction	Type of Drawing	Drawing number
TMA-292	IB	IFC	ARCH	TMA/292/IB/ARCH/A-33/R1

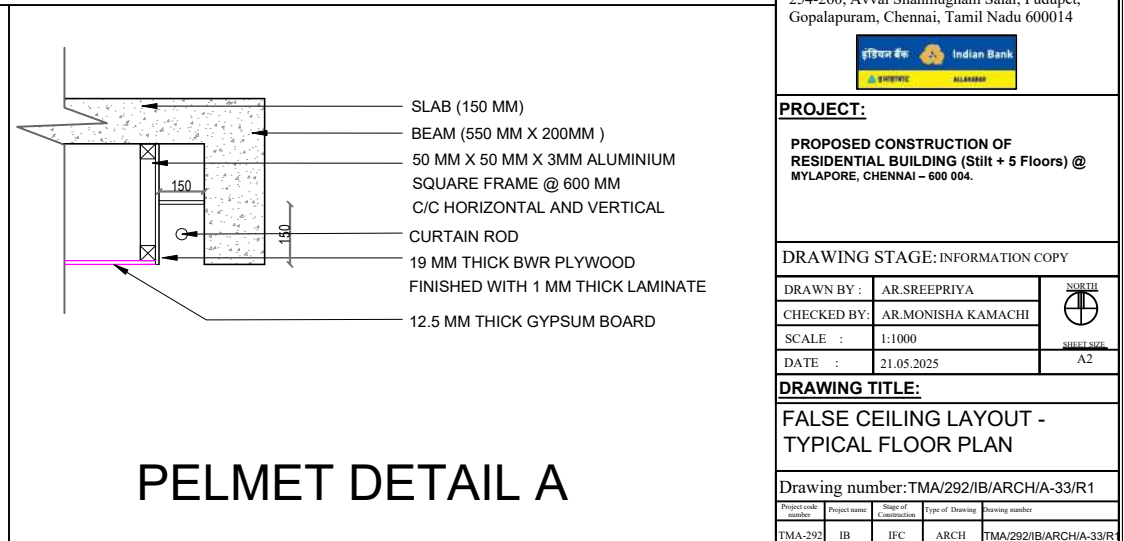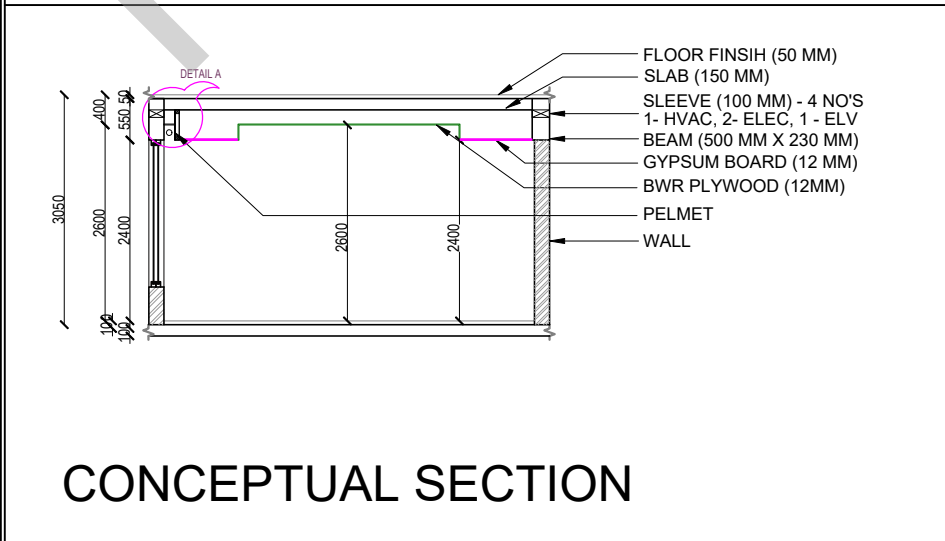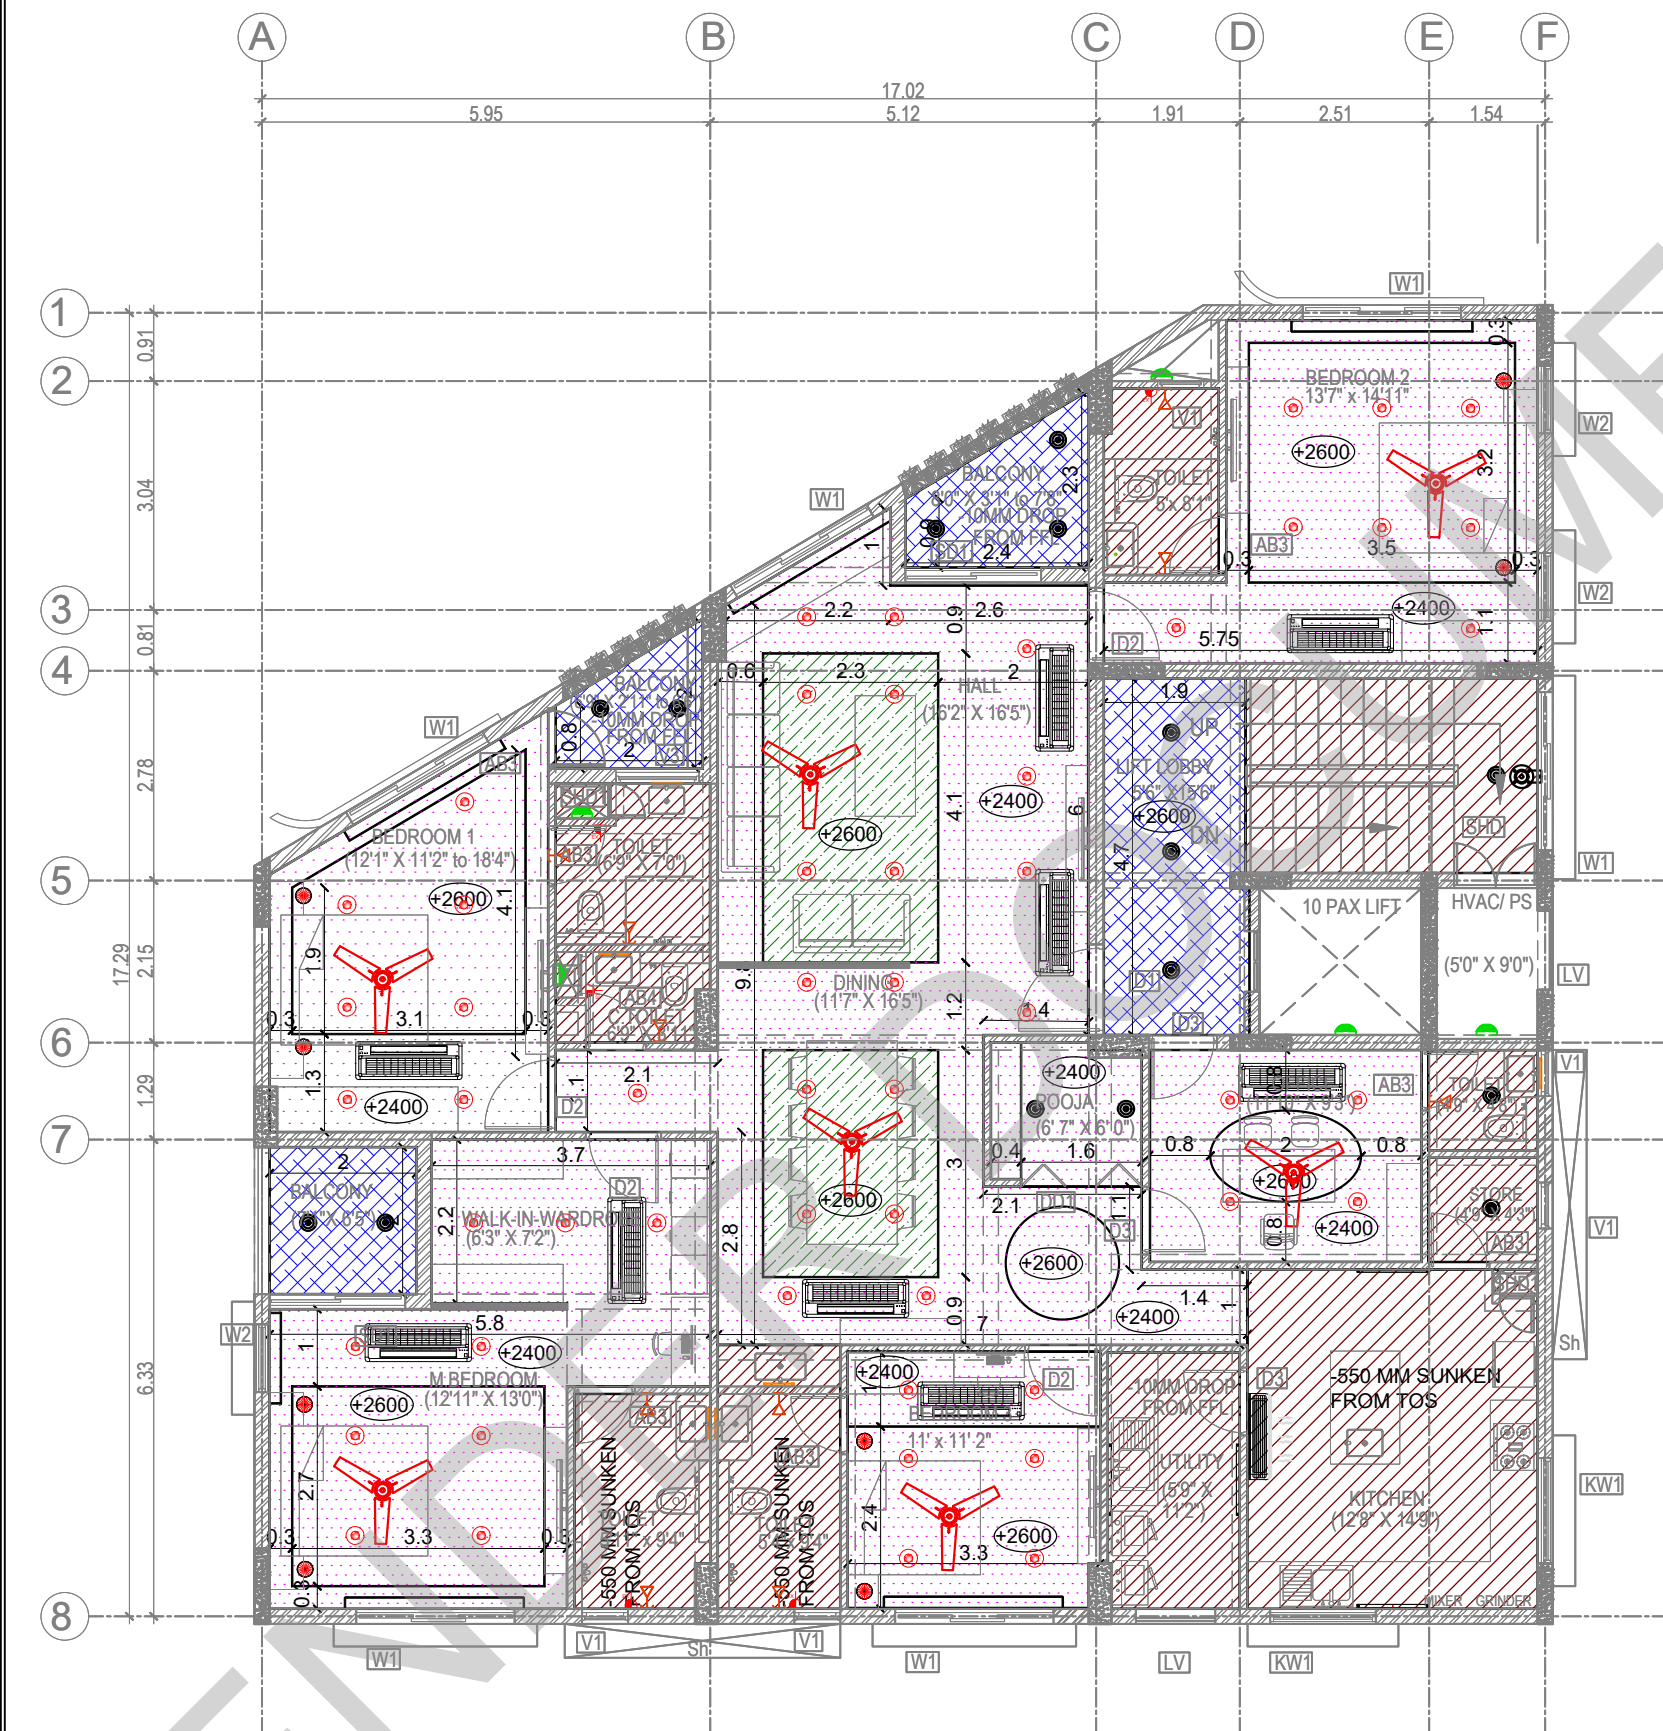

SYMBOL	DESCRIPTION
	Bell indicator
	Bell push
	1200 & 900mm dia Ceiling fan
	Ceiling light
	Bulkhead light
	Mirror light at 1950mm lvl
	Suspended Bed Room Light
	Linear Light 40W
	18W Recessed Light
	18W Surface Light
	Wall Light at 2350mm lvl
	Switch box for all points at 1350mm lvl
	Strip Light

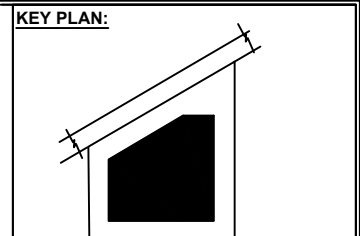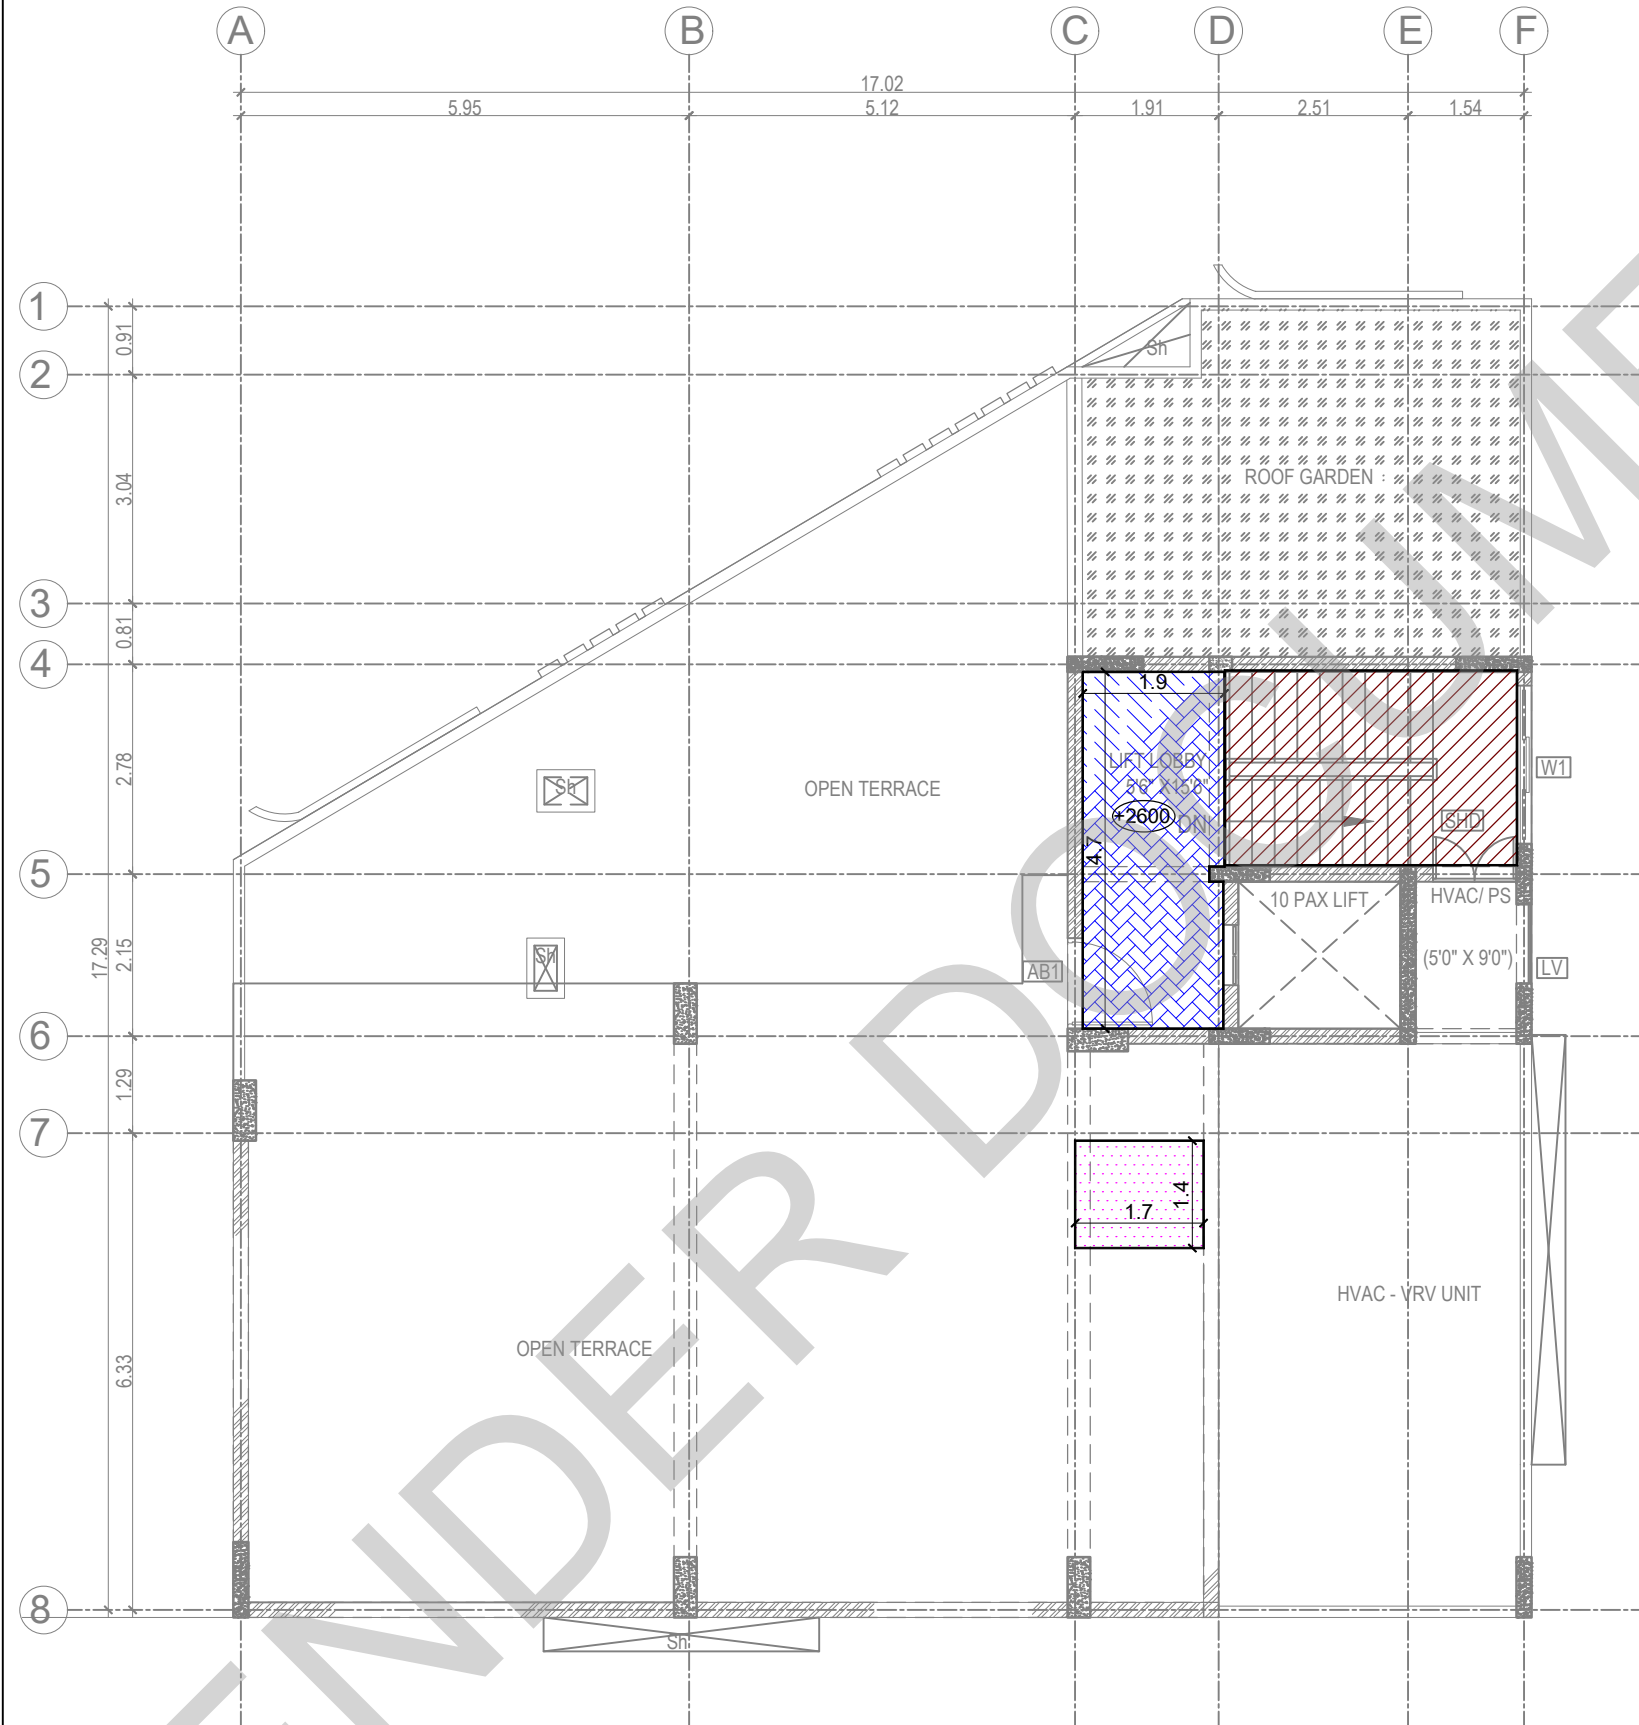

**SCHEDULE OF JOINERY:**

SCHEDULE OF DOOR-ABS						
NO	TYPE	DESCRIPTION	LOCATION	WIDTH	HEIGHT	QTY
1	ABS	ABS DOOR - OPERABLE SHUTTER	STORAGE BARBERE SUBROOM	1000	2400	1 NOS
2	ABS	ABS DOOR - OPERABLE SHUTTER	DRIFT ELECTRICAL ROOM	1000	2100	1 NOS
3	ABS	ABS DOOR - OPERABLE SHUTTER	BEHIND TERRACE SHOWER ROOM PLANT	800	2400	1 NOS

SCHEDULE OF DOOR-METAL						
NO	TYPE	DESCRIPTION	LOCATION	WIDTH	HEIGHT	QTY
1	MET	PREFABRATED METAL DOOR	SHOWER ROOM	800	2100	1 NOS
2	MET	SHOWER DOOR	SHOWER ROOM	1000	1800	1 NOS

SCHEDULE OF DOOR-WOODEN						
NO	TYPE	DESCRIPTION	LOCATION	WIDTH	HEIGHT	QTY
1	WDN	WOODEN DOOR - OPERABLE SHUTTER	ENTRANCE	1000	2400	1 NOS
2	WDN	WOODEN DOOR - OPERABLE SHUTTER	ENTRANCE	1000	2100	1 NOS
3	WDN	WOODEN DOOR - OPERABLE SHUTTER	BEHIND ROOM	1000	2400	1 NOS
4	WDN	WOODEN DOOR - OPERABLE SHUTTER	OFFICE OFFICE	1000	2400	1 NOS
5	WDN	WOODEN DOOR - DOUBLE DOOR	ROOM	1000	2400	1 NOS

SCHEDULE OF ALUMINIUM						
NO	TYPE	DESCRIPTION	LOCATION	WIDTH	HEIGHT	QTY
1	ALU	ALUMINIUM DOORS	SHOWER	1000	2400	1 NOS

SCHEDULE OF UPVC						
NO	TYPE	DESCRIPTION	LOCATION	WIDTH	HEIGHT	QTY
1	UPVC	UPVC BLINDING DOOR	BEHIND ROOM	1000	2400	1 NOS
2	UPVC	UPVC 3 SHUTTER BLINDING WINDOW	BEHIND ROOM	2100	1800	1 NOS
3	UPVC	UPVC SINGLE OPERABLE SHUTTER	BEHIND ROOM	800	1800	1 NOS
4	UPVC	UPVC SHUTTER OPERABLE	PROOF	800	1800	1 NOS
5	UPVC	UPVC VENTILATORS	TOILET	600	800	2 NOS
6	UPVC	UPVC VENTILATORS	TOILET	1100	400	2 NOS
7	UPVC	UPVC VENTILATORS	TOILET	600	800	1 NOS

- LEGENDS:**
- 12 MM PLYWOOD WITH LAMINATE FINISH
  - 12.5 MM GYPSUM BOARD WITH WHITE FINISH
  - PLASTERING AND PAINT FINISH
  - 3 MM POWDER COATED METAL CEILING

- ABBREVIATIONS:**
- ES - ELECTRICAL SHAFT
  - PS - PLUMBING SHAFT
  - AC - AIR CONDITIONING
  - FS - FIRE SHAFT
  - TS - TELEPHONE SHAFT

**NOTE:**

FOR COLUMN, BEAM, SHEAR WALL SIZE AND RCC DETAIL REFER TO THE RESPECTIVE STRUCTURAL DRAWINGS  
 ALL DIMENSIONS ARE IN METERS.  
 ALL DIMENSIONS TO BE CHKD. AT SITE.  
 DO NOT SCALE THE DRAWING  
 IN THE EVENT OF ANY DISCREPANCIES OR DIFFERENCES BETWEEN ARCHITECT DRAWINGS, STRUCTURAL DRAWING AND SITE CONDITIONS, IMMEDIATE REFERENCE IS TO BE MADE TO THE ARCHITECT PRIOR TO THE EXECUTION OF WORK AT THE SITE.

**ARCHITECTS & EP CONSTRUCTION:**

Taamaesek Engineering Consortium  
 New no. 5, Old no.2a, Bishop Wallers  
 Avenue west, Mylapore,  
 Chennai - 600 004, Ph:044-24671157/1139.  
 Fax : 044-24672237.  
 url:www.taamaesek.com  
 e-mail: info@taamaesek.com

**CLIENT:**

M/s. Indian bank .  
 254-260, Avvai Shanmugham Salai, Pudupet,  
 Gopalapuram, Chennai, Tamil Nadu 600014

**PROJECT:**

**PROPOSED CONSTRUCTION OF RESIDENTIAL BUILDING (Stilt + 5 Floors) @ MYLAPORE, CHENNAI - 600 004.**

**DRAWING STAGE: INFORMATION COPY**


DRAWN BY :	AR.SREEPRIYA	
CHECKED BY :	AR.MONISHA KAMACHI	
SCALE :	1:1000	
DATE :	21.05.2025	

**DRAWING TITLE:**


**FALSE CEILING LAYOUT - TERRACE FLOOR PLAN**

Drawing number: TMA/292/IB/ARCH/A-34/R1

Project code number	Project name	Stage of Construction	Type of Drawing	Drawing number
TMA-292	IB	IFC	ARCH	TMA/292/IB/ARCH/A-34/R1

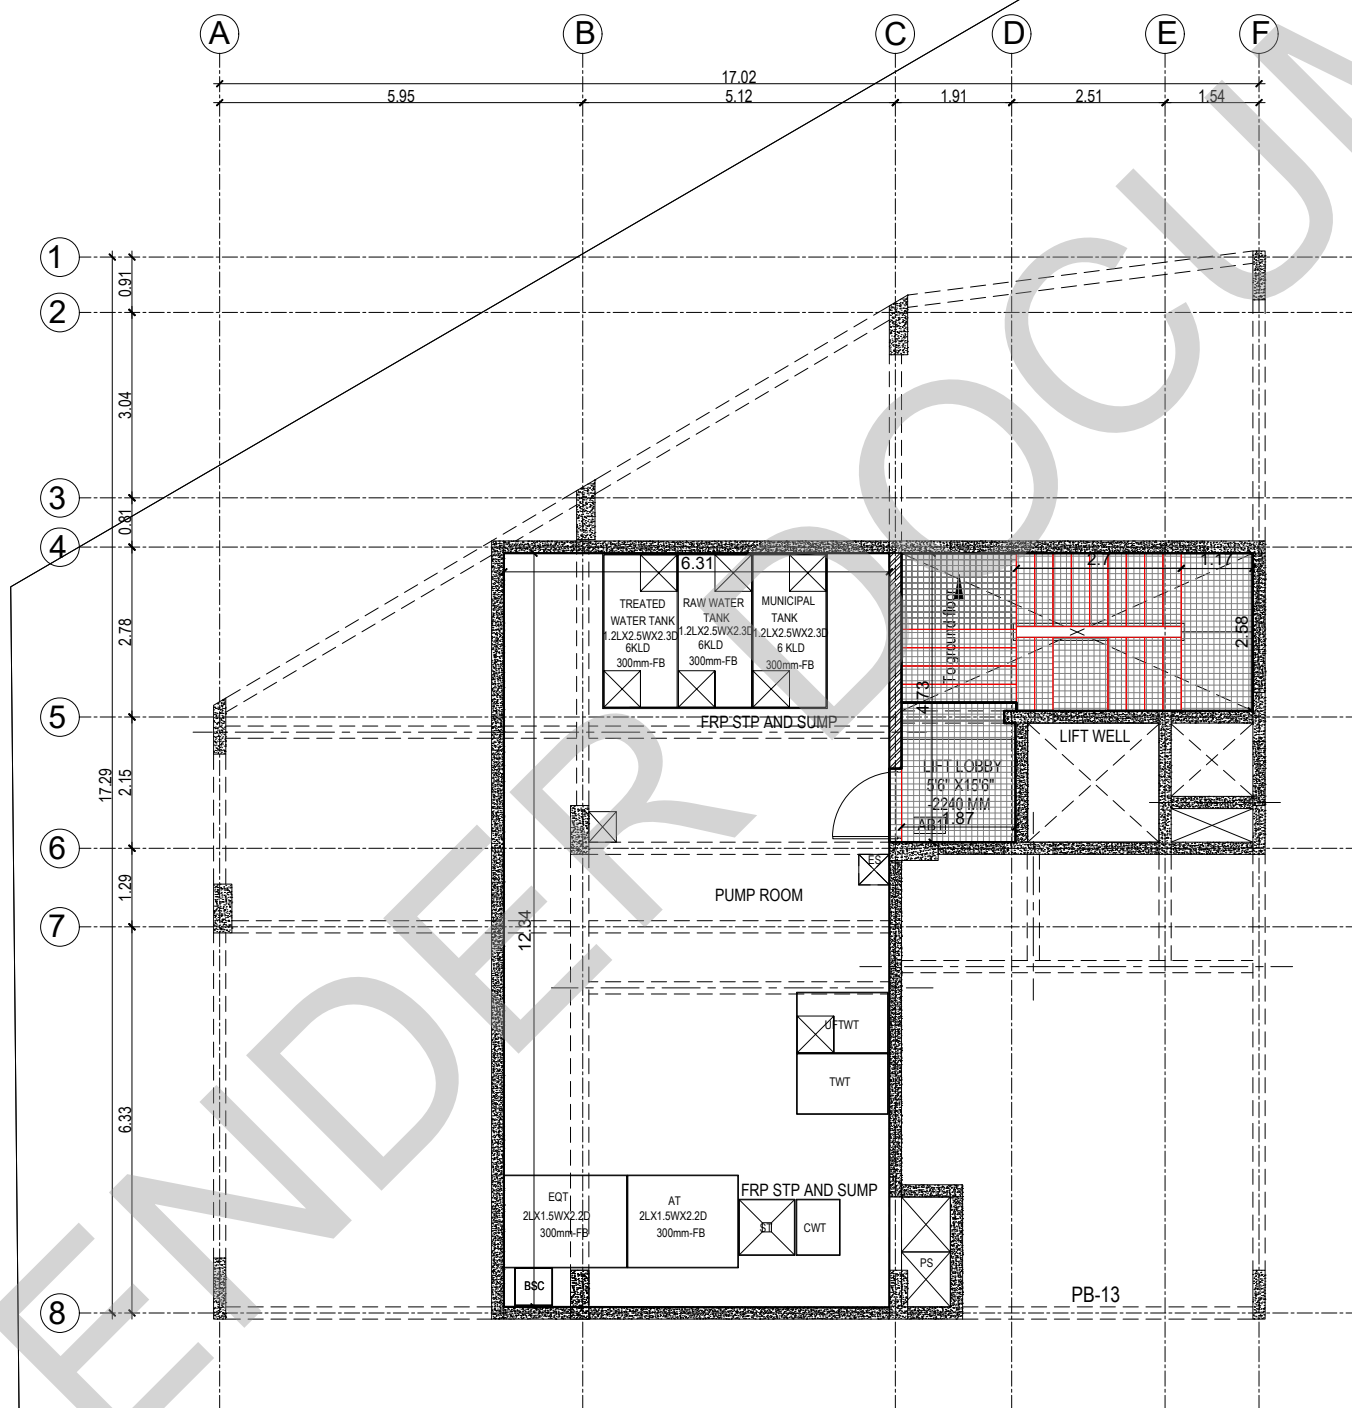

**KEY PLAN:**

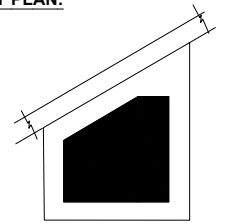

**SCHEDULE OF JOINERY:**

SCHEDULE OF DOOR-ABS						
SNO	TYPE	DESCRIPTION	LOCATION	WIDTH	HEIGHT	QTY
1	ABS	ABS DOOR - OPERABLE SHUTTER	STORAGE BARBERET SUBROUSE	1200	2400	1 NOS
2	ABS	ABS DOOR - OPERABLE SHUTTER	DRIFT ELECTRICAL ROOM	900	2100	2 NOS
3	ABS	ABS DOOR - OPERABLE SHUTTER	BEDROOM TERRACE SHOWER ROOM DRIFT	800	2400	4 NOS

SCHEDULE OF DOOR-METAL						
SNO	TYPE	DESCRIPTION	LOCATION	WIDTH	HEIGHT	QTY
1	MET	PERFORATED METAL DOOR	STP RM	800	2100	2 NOS
2	MET	SHUTTLE DOOR	SHUTTLE DOOR	1200	1800	2 NOS

SCHEDULE OF DOOR-WOODEN						
SNO	TYPE	DESCRIPTION	LOCATION	WIDTH	HEIGHT	QTY
1	WDN	WOODEN DOOR - OPERABLE SHUTTER	ENTRANCE	1200	2400	1 NOS
2	WDN	WOODEN DOOR - OPERABLE SHUTTER	ENTRANCE	1200	2100	1 NOS
3	WDN	WOODEN DOOR - OPERABLE SHUTTER	BEDROOM	1000	2400	1 NOS
4	WDN	WOODEN DOOR - OPERABLE SHUTTER	OFFICE (PITY)	900	2400	1 NOS
5	WDN	WOODEN DOOR - DOUBLE DOOR	ROSA	1800	2400	1 NOS

SCHEDULE OF ALUMINIUM						
SNO	TYPE	DESCRIPTION	LOCATION	WIDTH	HEIGHT	QTY
1	LV	ALUMINIUM LOUVRES	SHUTTLE	1100	2400	2 NOS

SCHEDULE OF UPVC						
SNO	TYPE	DESCRIPTION	LOCATION	WIDTH	HEIGHT	QTY
1	UPVC	UPVC BLINDING DOOR	ENTRANCE	1800	2400	1 NOS
2	UPVC	UPVC 3 SHUTTER BLINDING WINDOW	BEDROOM	2100	1800	1 NOS
3	UPVC	UPVC SINGLE OPERABLE SHUTTER	BEDROOM	800	1900	2 NOS
4	UPVC	UPVC SHUTTER OPERABLE WINDOW	HALL	1400	1100	2 NOS
5	UPVC	UPVC VENTILATORS	TOILETS	600	800	2 NOS
6	UPVC	UPVC VENTILATORS	TOILETS	1100	400	2 NOS
7	UPVC	UPVC VENTILATORS	TOILETS	600	800	2 NOS

**LEGENDS:**

- 1.2M X 0.6 M X 9 MM GLAZED SIMPOLO CODE :1004 (BUTT JOINT)
- 0.6 M X 0.6 M X 9 MM VITRIFIED TILES KAJARIA PRODUCT: MARFIL ROCK (BUTT JOINT)
- 1.2 M X 0.2 M X 9 MM PLANKS HI DEFINITION DIGITAL VITRIFIED FLOOR TILES (BUTT JOINT)
- 80 MM VDF FINISHED WITH 5 MM EPOXY COAT
- 1.2M X 0.6 M X 9 MM MATT FINISH TILES (BUTT JOINT)
- 12 MM THICK PU FOAM CARPET FLOORING
- 18MM THICK GRANITE FINISH JET BLACK - POLISHED (BUTT JOINT)

**ABBREVIATIONS:**

- ES - ELECTRICAL SHAFT
- PS - PLUMBING SHAFT
- AC - AIR CONDITIONING
- FS - FIRE SHAFT
- TS - TELEPHONE SHAFT

**NOTE:**

FOR COLUMN, BEAM, SHEAR WALL SIZE AND RCC DETAIL REFER TO THE RESPECTIVE STRUCTURAL DRAWINGS  
 ALL DIMENSIONS ARE IN METERS.  
 ALL DIMENSIONS TO BE CHKD. AT SITE.  
 DO NOT SCALE THE DRAWING  
 IN THE EVENT OF ANY DISCREPANCIES OR DIFFERENCES BETWEEN ARCHITECT DRAWINGS, STRUCTURAL DRAWING AND SITE CONDITIONS, IMMEDIATE REFERENCE IS TO BE MADE TO THE ARCHITECT PRIOR TO THE EXECUTION OF WORK AT THE SITE.

**ARCHITECTS & EP CONSTRUCTION:**

Taamaesek Engineering Consortium  
 New no. 5, Old no.2a, Bishop Wallers  
 Avenue west, Mylapore,  
 Chennai - 600 004. Ph:044-24671157/1139.  
 Fax : 044-24672237.  
 url:www.taamaesek.com  
 e-mail: info@taamaesek.com

**CLIENT:**

M/s.Indian bank .  
 254-260, Avvai Shanmugham Salai, Pudupet,  
 Gopalapuram, Chennai, Tamil Nadu 600014

**PROJECT:**


**PROPOSED CONSTRUCTION OF RESIDENTIAL BUILDING (Stilt + 5 Floors) @ MYLAPORE, CHENNAI - 600 004.**

DRAWING STAGE: INFORMATION COPY			
DRAWN BY :	AR.SREEPRIYA	NORTH	SHEET NO.
CHECKED BY :	AR.MONISHA KAMACHI		
SCALE :	1:1000	A2	
DATE :	10.04.2025		


**DRAWING TITLE:**

**FLOORING LAYOUT - BASEMENT**

Drawing number: TMA/292/IB/ARCH/A-27/R1			
Project code number	Project name	Stage of Construction	Type of Drawing
TMA-292	IB	IFC	ARCH

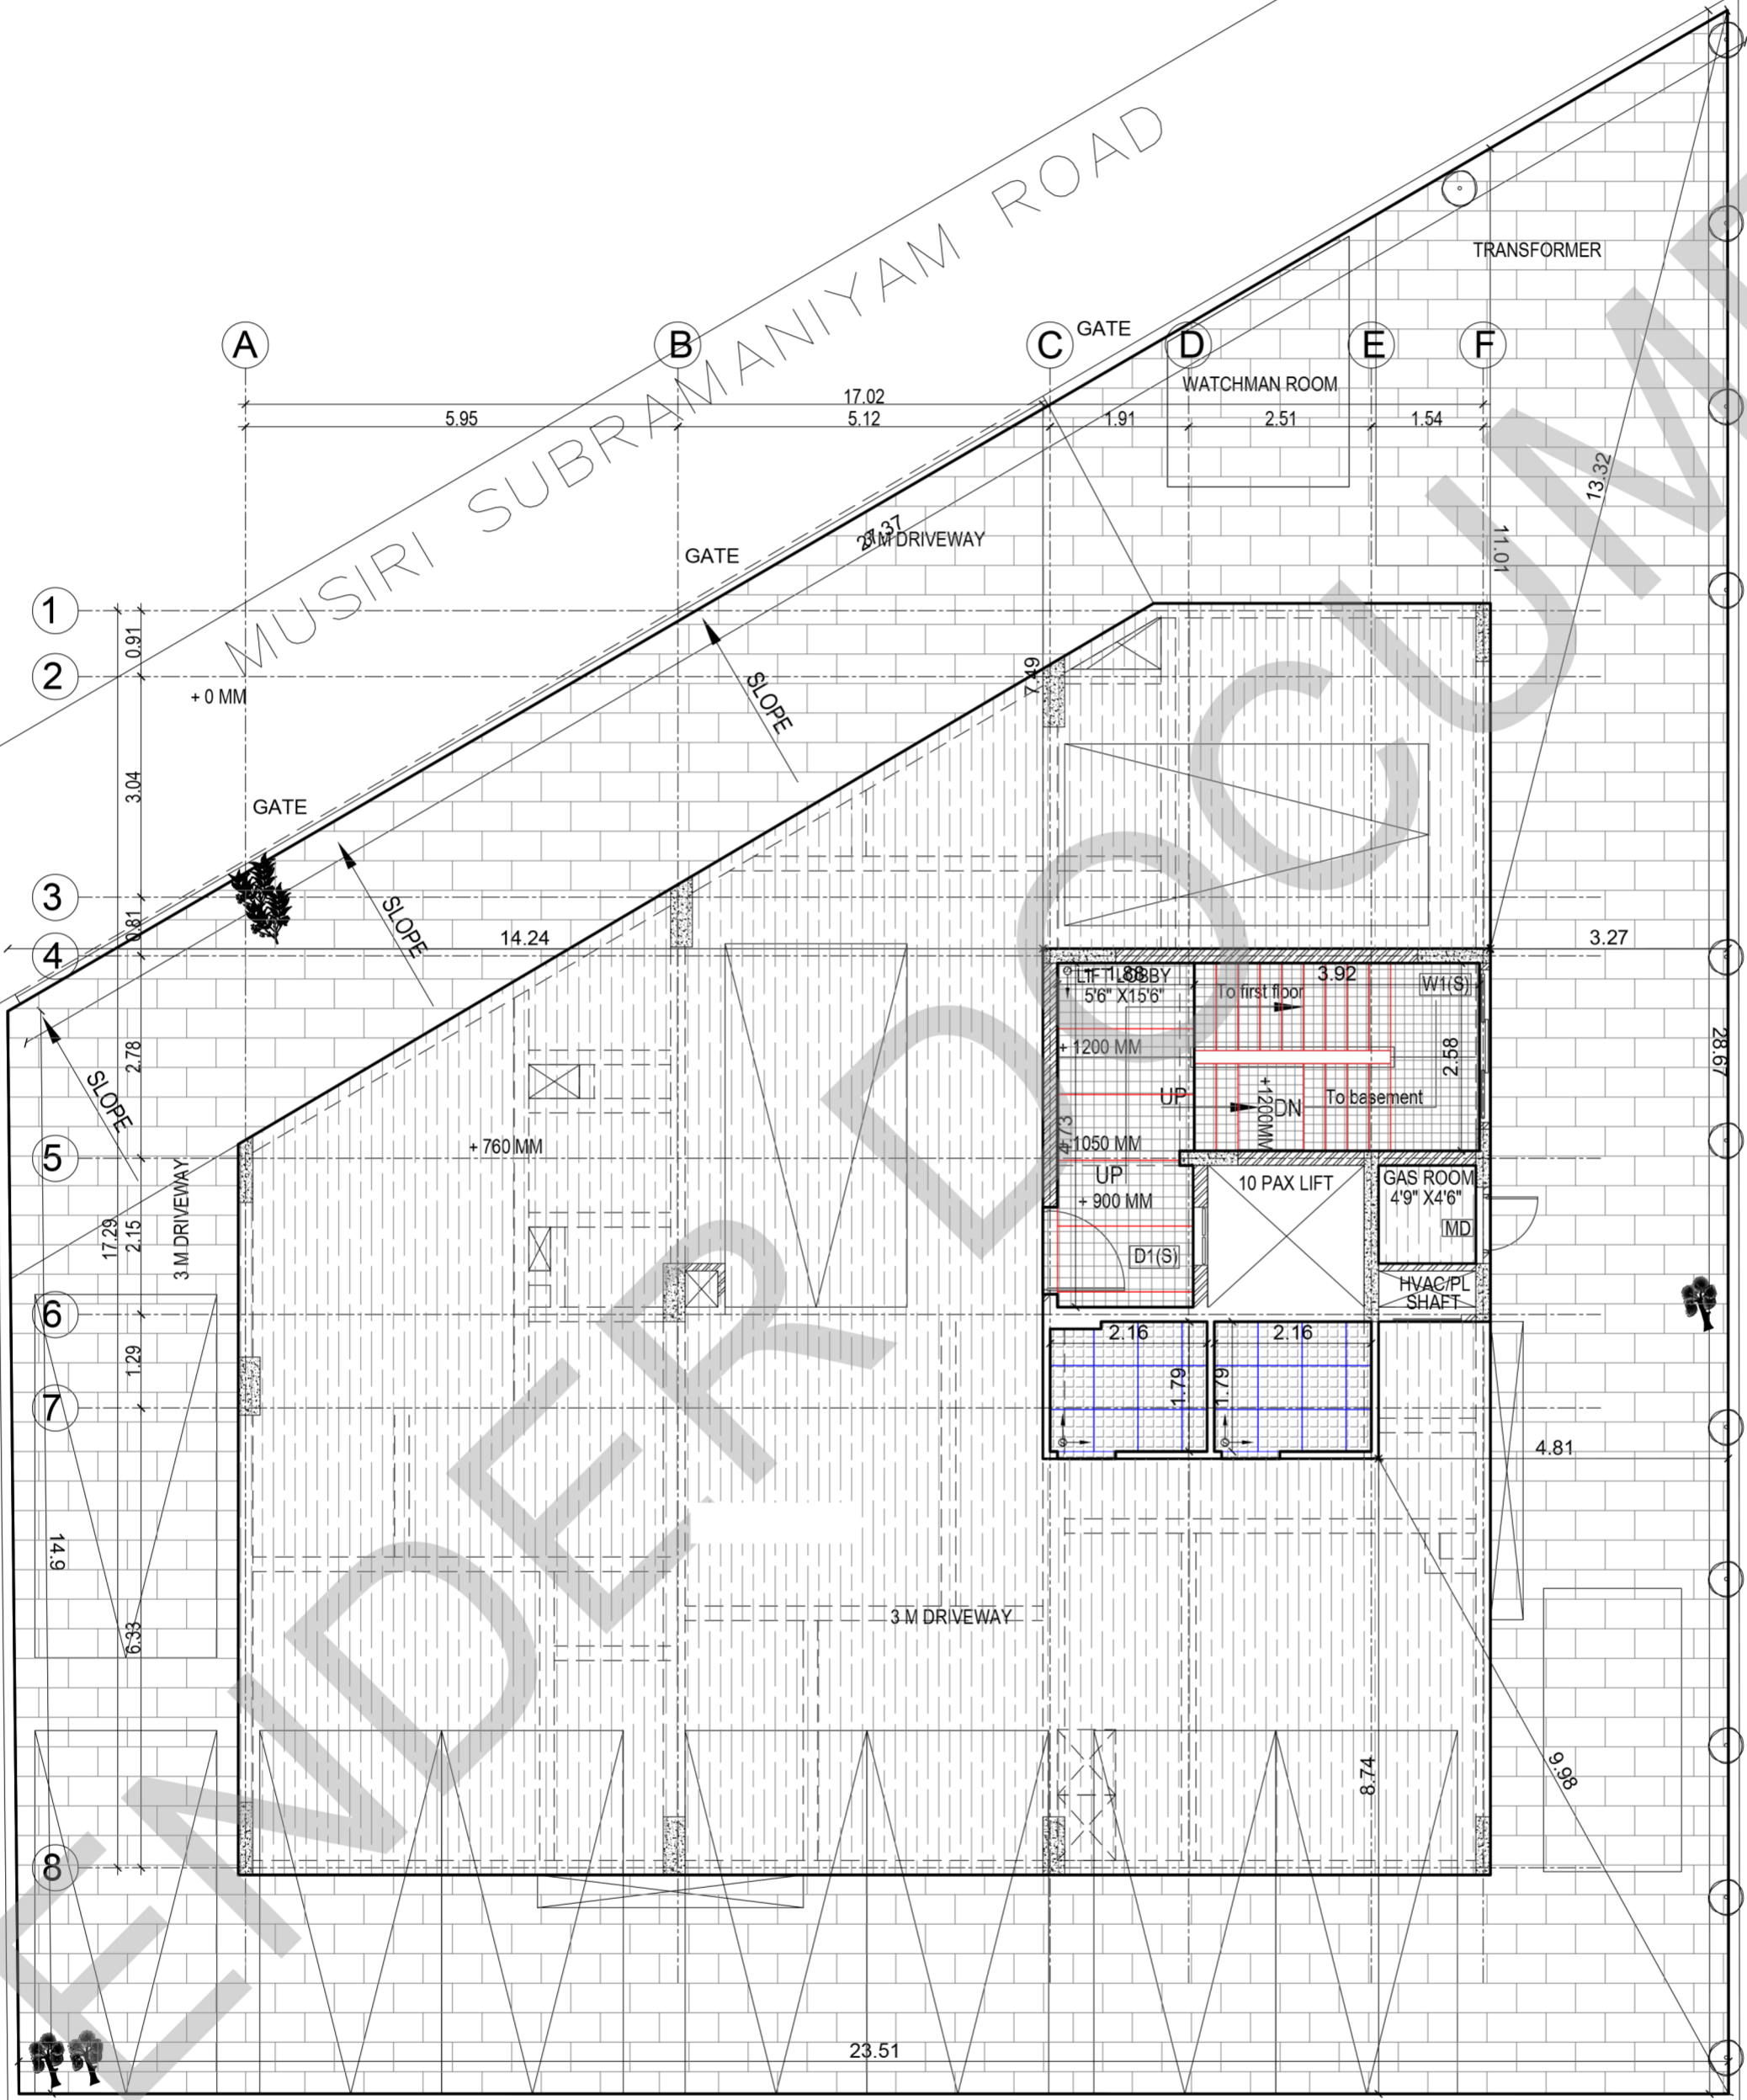

**KEY PLAN:**

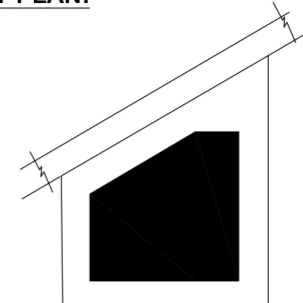

**SCHEDULE OF JOINERY:**

SCHEDULE OF DOOR-ABS						
SNO	TYPE	DESCRIPTION	LOCATION	WIDTH	HEIGHT	QTY
1	ABS	ABS DOOR - OPENABLE SHUTTER	TERRACE BARBETTE SUBROOF	1200	2400	1 NOS
2	ABS	ABS DOOR - OPENABLE SHUTTER	TRAIT ELECTRICAL ROOM	1000	2100	2 NOS
3	ABS	ABS DOOR - OPENABLE SHUTTER	BEDROOM TERRACE SHUTTERS ROOM TRAIT	800	2400	4 NOS

SCHEDULE OF DOOR-METAL						
SNO	TYPE	DESCRIPTION	LOCATION	WIDTH	HEIGHT	QTY
1	MS	PERFORATED METAL DOOR	GAS ROOM	800	2100	2 NOS
2	MS	SHUT DOOR	SHUT	1200	1800	2 NOS

SCHEDULE OF DOOR-WOODEN						
SNO	TYPE	DESCRIPTION	LOCATION	WIDTH	HEIGHT	QTY
1	D1	WOODEN DOOR - OPENABLE SHUTTER	ENTRANCE	1200	2400	1 NOS
2	D2	WOODEN DOOR - OPENABLE SHUTTER	ENTRANCE	1200	2100	2 NOS
3	D2	WOODEN DOOR - OPENABLE SHUTTER	BEDROOM	1000	2400	2 NOS
4	D2	WOODEN DOOR - OPENABLE SHUTTER	OFFICE UTILITY	800	2400	2 NOS
5	D2	WOODEN DOOR - DOUBLE DOOR	POOLA	1800	2400	2 NOS

SCHEDULE OF ALUMINIUM						
SNO	TYPE	DESCRIPTION	LOCATION	WIDTH	HEIGHT	QTY
1	LV	ALUMINIUM LOUVRES	SHUT	1100	2400	2 NOS

SCHEDULE OF UPVC						
SNO	TYPE	DESCRIPTION	LOCATION	WIDTH	HEIGHT	QTY
1	UPVC	UPVC BLINDING DOOR	BALCONY	1000	2400	10 NOS
2	UPVC	UPVC 3 SHUTTER BLINDING WINDOW	BEDROOMS	2100	1800	2400
3	UPVC	UPVC SINGLE OPENABLE SHUTTER	BEDROOMS	800	1800	2400
4	UPVC	UPVC SHUTTER OPENABLE WINDOW	POOR	1400	1100	2400
5	UPVC	UPVC VENTILATORS	TOILETS	800	800	2400
6	UPVC	UPVC VENTILATORS	TOILETS	1100	400	2400
7	UPVC	UPVC VENTILATORS	TOILETS	800	800	2100

**LEGENDS:**

- 1.2M X 0.6 M X 9 MM GLAZED SIMPOLO CODE :1004 (BUTT JOINT)
- 0.6 M X 0.6 M X 9 MM VITRIFIED TILES KAJARIA PRODUCT: MARFIL ROCK (BUTT JOINT)
- 1.2 M X 0.2 M X 9 MM PLANKS HI DEFINITION DIGITAL VITRIFIED FLOOR TILES
- 80 MM VDF FINISHED WITH 5 MM EPOXY COAT
- 1.2M X 0.6 M X 9 MM MATT FINISH TILES (BUTT JOINT)
- 12 MM THICK PU FOAM CARPET FLOORING
- 18MM THICK LEATHER FINISHED GRANITE JET BLACK (BUTT JOINT)
- 80 MM INTERLOCKING CONCRETE PAVER BLOCK
- 18MM THICK GRANITE FINISH JET BLACK - POLISHED (BUTT JOINT)

**ABBREVIATIONS:**

- ES - ELECTRICAL SHAFT
- PS - PLUMBING SHAFT
- AC - AIR CONDITIONING
- FS - FIRE SHAFT
- TS - TELEPHONE SHAFT

**NOTE:**

FOR COLUMN, BEAM, SHEAR WALL SIZE AND RCC DETAIL REFER TO THE RESPECTIVE STRUCTURAL DRAWINGS  
 ALL DIMENSIONS ARE IN METERS.  
 ALL DIMENSIONS TO BE CHKD. AT SITE.  
 DO NOT SCALE THE DRAWING  
 IN THE EVENT OF ANY DISCREPANCIES OR DIFFERENCES BETWEEN ARCHITECT DRAWINGS, STRUCTURAL DRAWING AND SITE CONDITIONS, IMMEDIATE REFERENCE IS TO BE MADE TO THE ARCHITECT PRIOR TO THE EXECUTION OF WORK AT THE SITE.

**ARCHITECTS & EP CONSTRUCTION:**

Taamaesek Engineering Consortium  
 New no. 5, Old no.2a, Bishop Wallers Avenue west, Mylapore, Chennai - 600 004. Ph: 044-24671157/1139. Fax : 044-24672237. url: www.taamaesek.com e-mail: info@taamaesek.com

**CLIENT:**  
 M/s. Indian bank .  
 254-260, Avvai Shanmugham Salai, Pudupet, Gopalapuram, Chennai, Tamil Nadu 600014



**PROJECT:**

**PROPOSED CONSTRUCTION OF RESIDENTIAL BUILDING (Stilt + 5 Floors) @ MYLAPORE, CHENNAI - 600 004.**

**DRAWING STAGE: INFORMATION COPY**


DRAWN BY :	AR.SREEPRIYA	NORTH
CHECKED BY:	AR.MONISHA KAMACHI	
SCALE :	1:1000	SHEET SIZE: A2
DATE :	10.04.2025	

**DRAWING TITLE:**

**FLOORING LAYOUT -STILT FLOOR**

Project code number	Project name	Stage of Construction	Type of Drawing	Drawing number
TMA-292	IB	IPC	ARCH	TMA-292/IB/ARCH/A-28/R1

**KEY PLAN:**

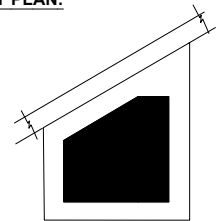

**SCHEDULE OF JOINERY:**

SCHEDULE OF DOOR-ABS						
NO	TYPE	DESCRIPTION	LOCATION	WIDTH	HEIGHT	QTY
1	AB1	ABS DOOR - OPENABLE SHUTTER	STAIRS BARBETTE SUBROSE	1000	2400	1 NOS
2	AB2	ABS DOOR - OPENABLE SHUTTER	STAIR ELECTRICAL ROOM	900	2100	1 NOS
3	AB3	ABS DOOR - OPENABLE SHUTTER	BEDROOM TERRACE SHUTTER ROOM	800	2400	4 NOS

SCHEDULE OF DOOR-METAL						
NO	TYPE	DESCRIPTION	LOCATION	WIDTH	HEIGHT	QTY
1	MD	PERFORATED METAL DOOR	SH SHED	800	2100	1 NOS
2	MD	SHUT DOOR	SHUT ROOM	1000	1800	1 NOS

SCHEDULE OF DOOR-WOODEN						
NO	TYPE	DESCRIPTION	LOCATION	WIDTH	HEIGHT	QTY
1	D1	WOODEN DOOR - OPENABLE SHUTTER	ENTRANCE	1200	2400	1 NOS
2	D2	WOODEN DOOR - OPENABLE SHUTTER	ENTRANCE	1000	2100	1 NOS
3	D3	WOODEN DOOR - OPENABLE SHUTTER	BEDROOM	700	2400	1 NOS
4	D4	WOODEN DOOR - OPENABLE SHUTTER	OFFICE	1000	2400	1 NOS
5	D5	WOODEN DOOR - DOUBLE DOOR	ROOM	1800	2400	1 NOS

SCHEDULE OF ALUMINIUM						
NO	TYPE	DESCRIPTION	LOCATION	WIDTH	HEIGHT	QTY
1	LV	ALUMINIUM LOUVRES	SHED	1000	2400	2 NOS

SCHEDULE OF UPVC						
NO	TYPE	DESCRIPTION	LOCATION	WIDTH	HEIGHT	QTY
1	W1	UPVC BLINDING DOOR	SHED	1000	2400	1 NOS
2	W2	UPVC 3 SHUTTER BLINDING WINDOW	BEDROOMS	2100	1000	14 NOS
3	W3	UPVC SINGLE OPENABLE SHUTTER	BEDROOMS	800	1900	2 NOS
4	V1	UPVC SHUTTER OPENABLE	FLOOR	400	1100	2 NOS
5	V2	UPVC VENTILATORS	TOILETS	600	800	2 NOS
6	V3	UPVC VENTILATORS	TOILET	1100	400	1 NOS
7	V4	UPVC VENTILATORS	TOILET	600	800	1 NOS

**LEGENDS:**

- 1.2M X 0.6 M X 9 MM GLAZED SIMPOLO CODE : 1004 (BUTT JOINT)
- 0.6 M X 0.6 M X 9 MM VITRIFIED TILES KAJARIA PRODUCT: MARFIL ROCK (BUTT JOINT)
- 1.2 M X 0.2 M X 9 MM PLANKS HI DEFINITION DIGITAL VITRIFIED FLOOR TILES (BUTT JOINT)
- 80 MM VDF FINISHED WITH 5 MM EPOXY COAT
- 1.2M X 0.6 M X 9 MM MATT FINISH TILES (BUTT JOINT)
- 12 MM THICK PU FOAM CARPET FLOORING
- 18MM THICK GRANITE FINISH JET BLACK- POLISHED (BUTT JOINT)

**ABBREVIATIONS:**

- ES - ELECTRICAL SHAFT
- PS - PLUMBING SHAFT
- AC - AIR CONDITIONING
- FS - FIRE SHAFT
- TS - TELEPHONE SHAFT

**NOTE:**

FOR COLUMN, BEAM, SHEAR WALL SIZE AND RCC DETAIL REFER TO THE RESPECTIVE STRUCTURAL DRAWINGS  
 ALL DIMENSIONS ARE IN METERS.  
 ALL DIMENSIONS TO BE CHKD. AT SITE.  
 DO NOT SCALE THE DRAWING  
 IN THE EVENT OF ANY DISCREPANCIES OR DIFFERENCES BETWEEN ARCHITECT DRAWINGS, STRUCTURAL DRAWING AND SITE CONDITIONS, IMMEDIATE REFERENCE IS TO BE MADE TO THE ARCHITECT PRIOR TO THE EXECUTION OF WORK AT THE SITE.

**ARCHITECTS & EP CONSTRUCTION:**

Taamaesek Engineering Consortium  
 New no. 5, Old no.2a, Bishop Wallers Avenue west, Mylapore, Chennai - 600 004. Ph:044-24671157/1139. Fax : 044-24672237. url:www.taamaesek.com e-mail: info@taamaesek.com

**CLIENT:**

M/s.Indian bank .  
 254-260, Avvai Shanmugham Salai, Pudupet, Gopalapuram, Chennai, Tamil Nadu 600014



**PROJECT:**

**PROPOSED CONSTRUCTION OF RESIDENTIAL BUILDING (Stilt + 5 Floors) @ MYLAPORE, CHENNAI - 600 004.**

**DRAWING STAGE: INFORMATION COPY**


DRAWN BY :	AR.SREEPRIYA	NORTH ↑ SHEET SIZE A2
CHECKED BY :	AR.MONISHA KAMACHI	
SCALE :	1:1000	
DATE :	10.04.2025	

**DRAWING TITLE:**



**FLOORING LAYOUT - TYPICAL FLOOR**

Drawing number: TMA/292/IB/ARCH/A-29/R1

Project code number	Project name	Stage of Construction	Type of Drawing	Drawing number
TMA-292	IB	IFC	ARCH	TMA/292/IB/ARCH/A-29/R1

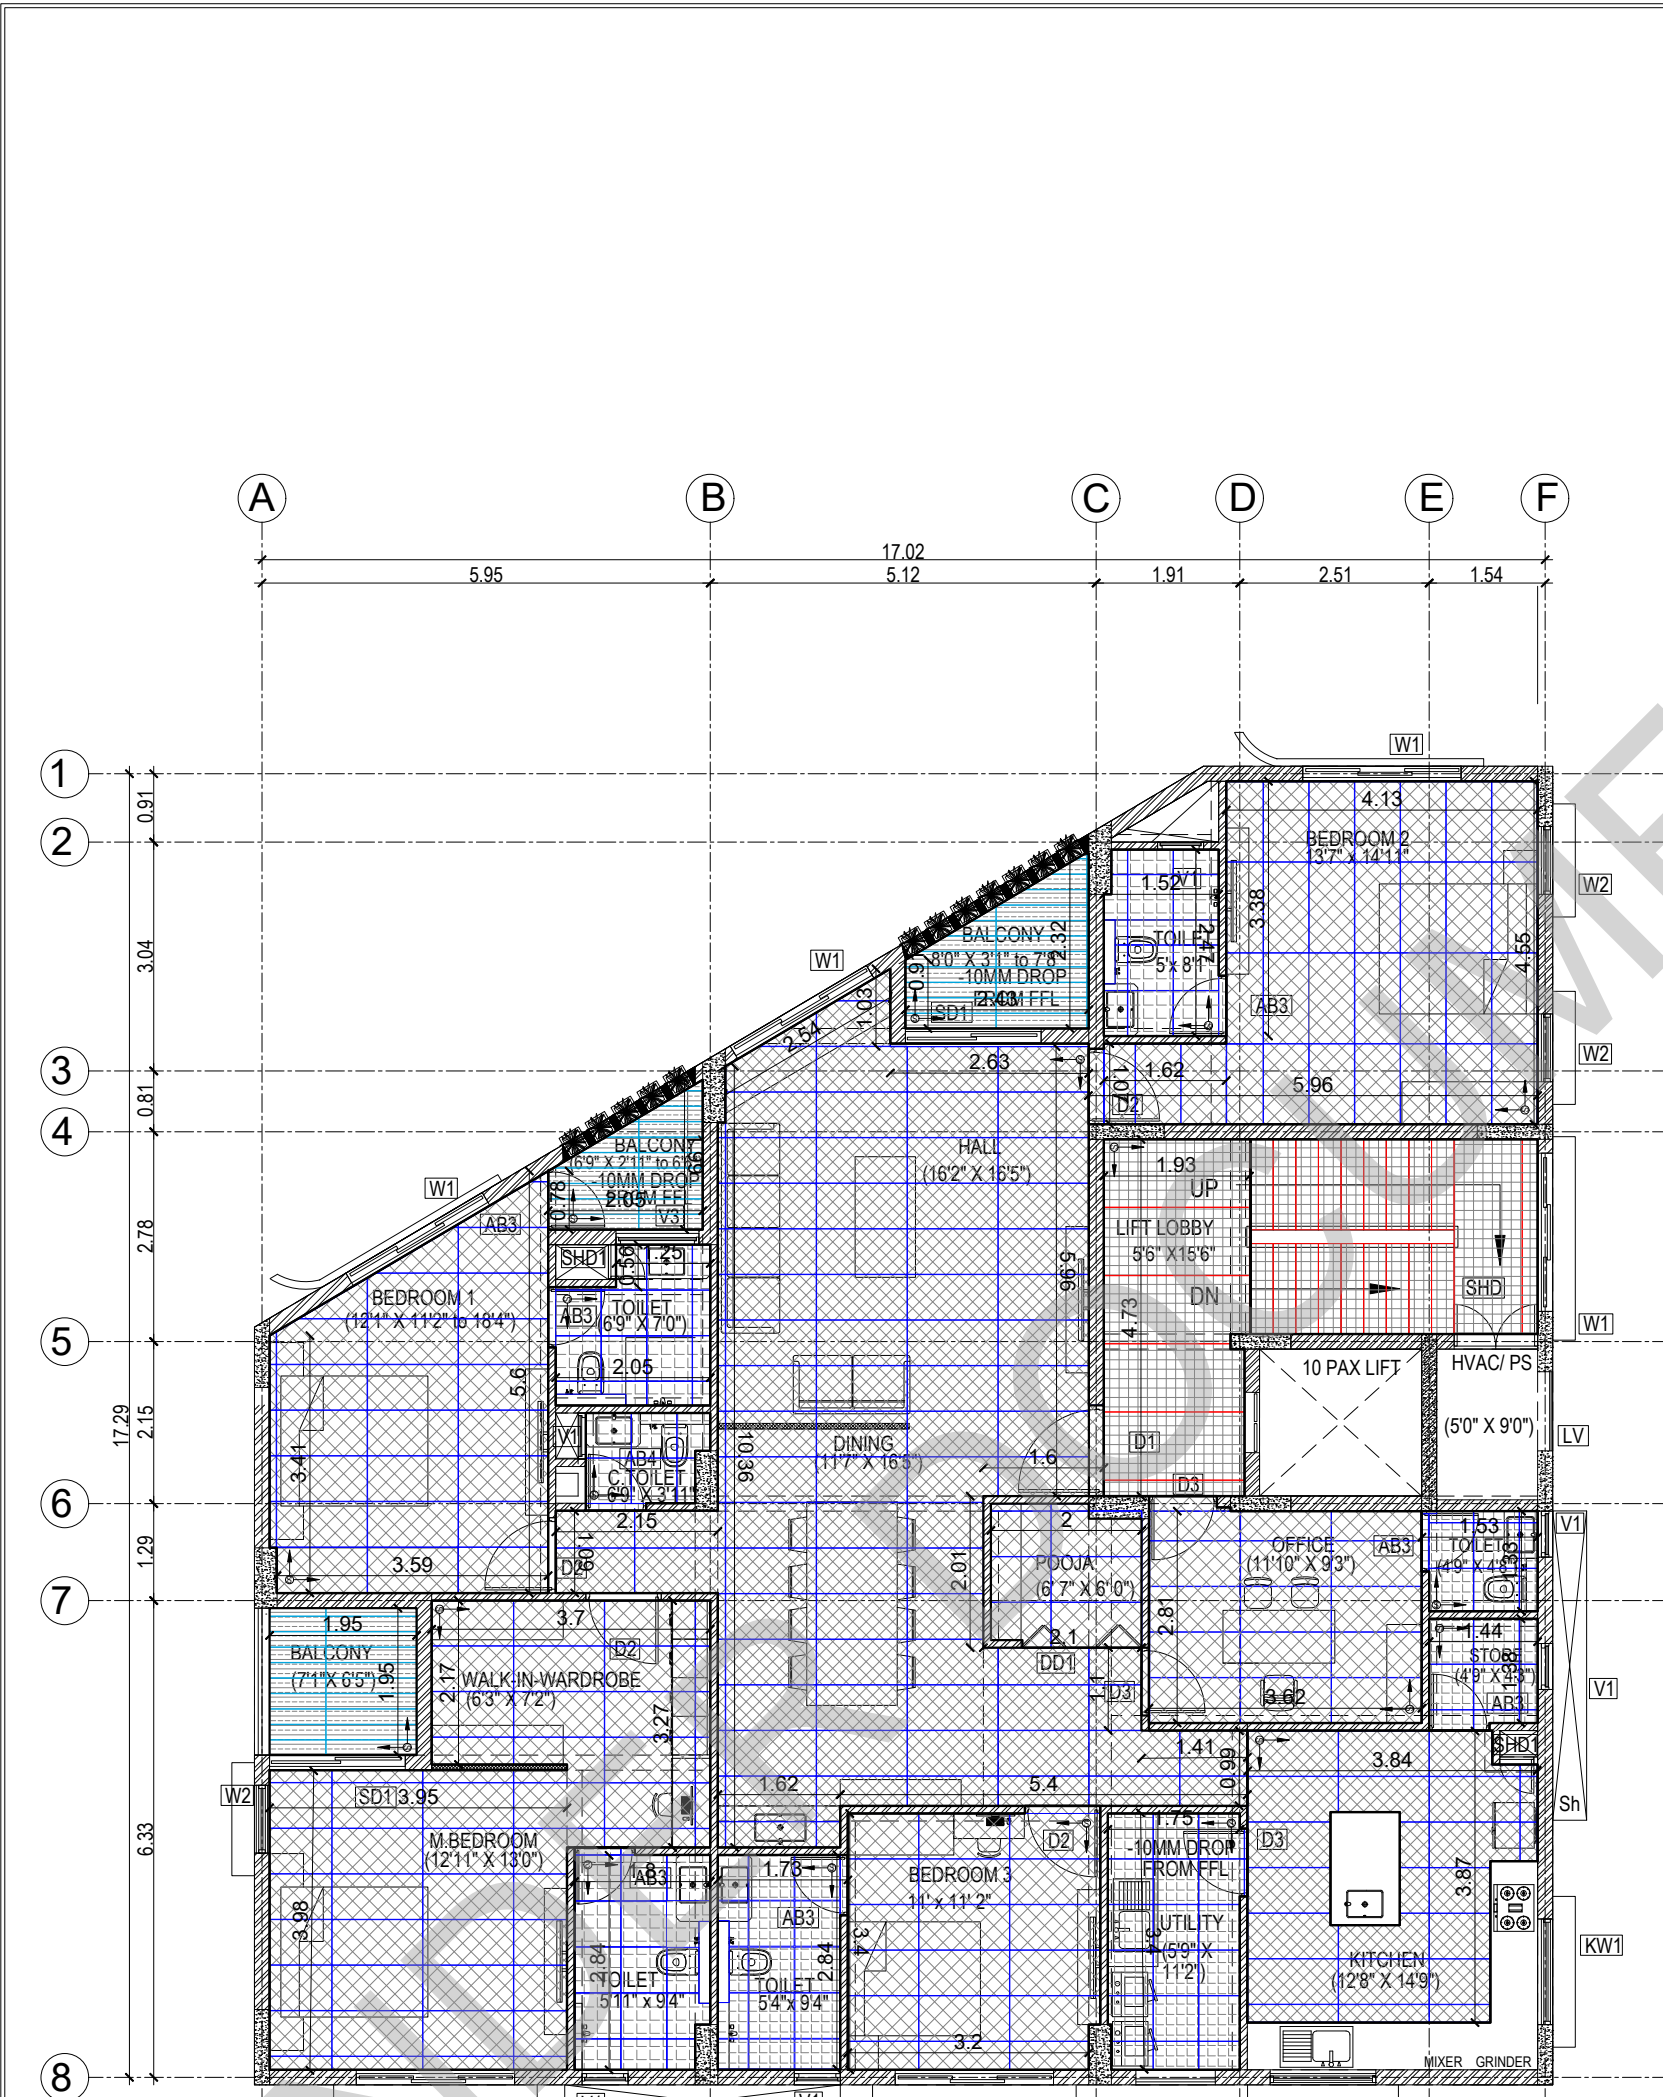

TEEM

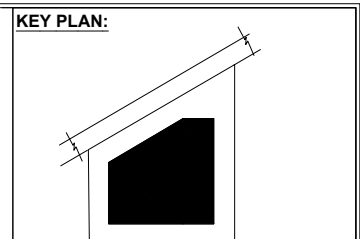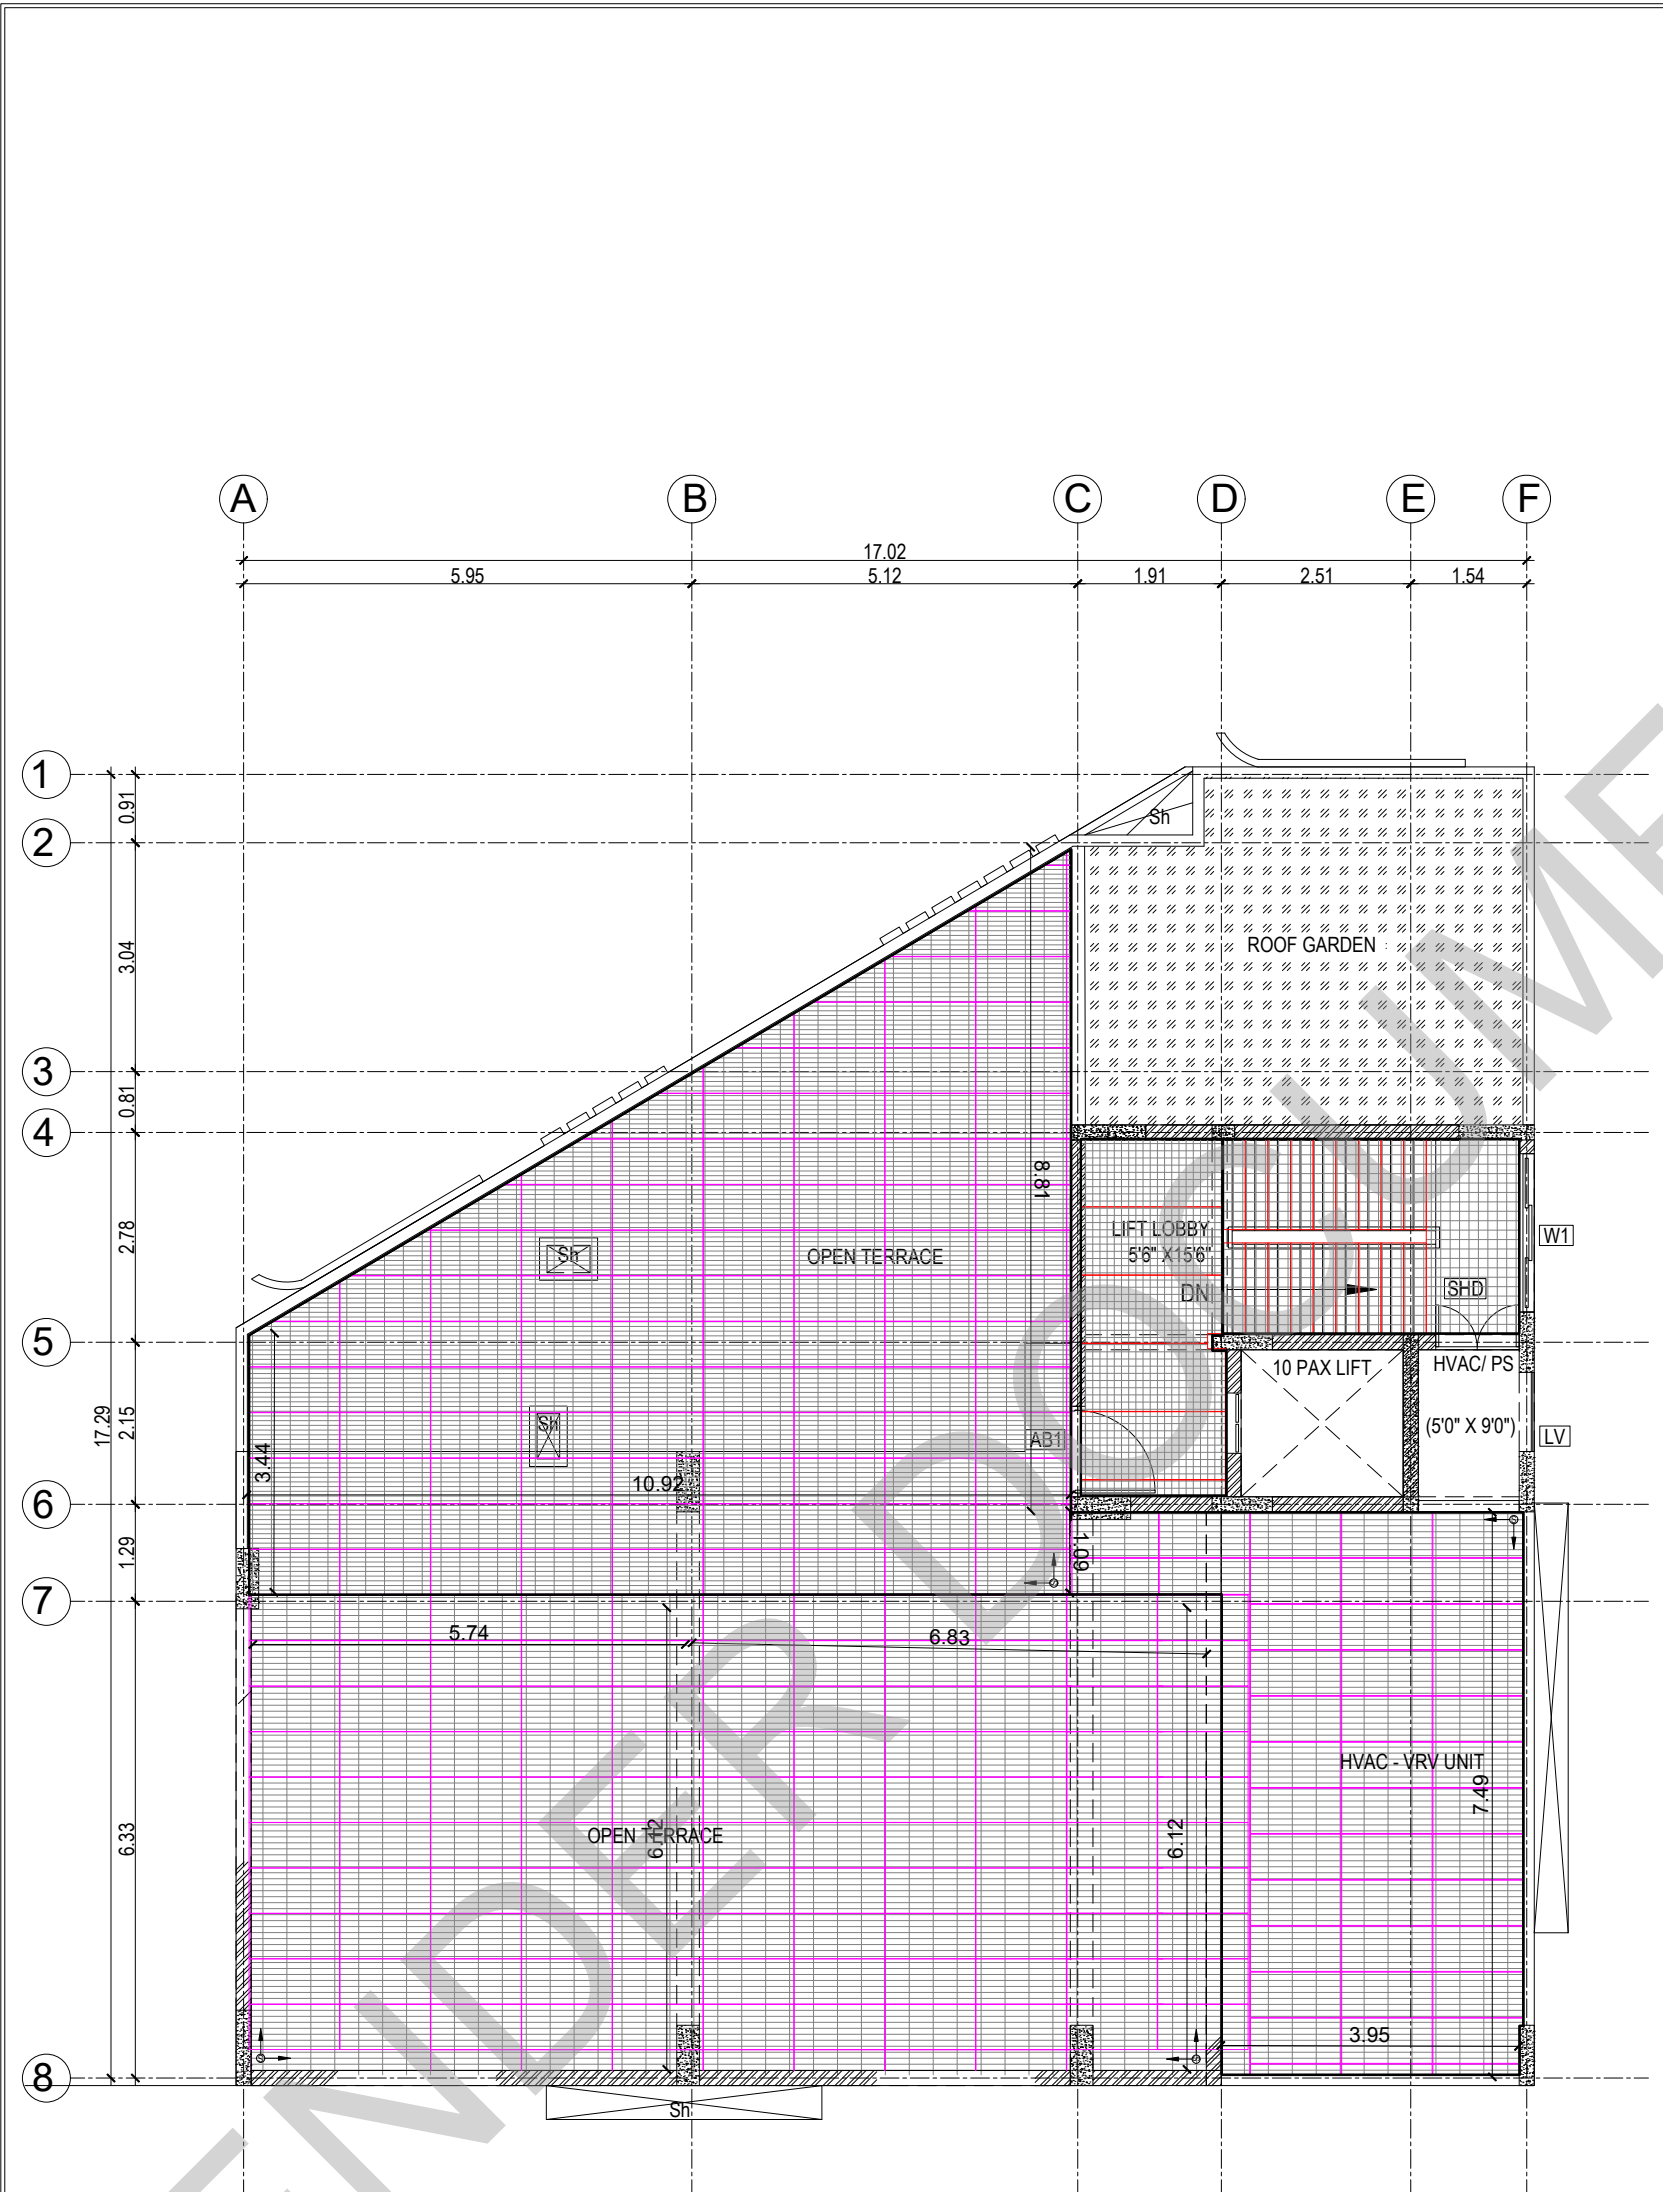

**SCHEDULE OF JOINERY:**

**SCHEDULE OF DOOR-ABS**

NO	TYPE	DESCRIPTION	LOCATION	WIDTH	HEIGHT	UNIT	QTY
1	ABS	ABS DOOR - OPENABLE SHUTTER	TERRACE BARBETTE SUBROSE	1000	2400	NO	1
2	ABS	ABS DOOR - OPENABLE SHUTTER	STAFF ELECTRICAL ROOM	900	2100	NO	1
3	ABS	ABS DOOR - OPENABLE SHUTTER	BEHIND TERRACE SHUTTER ROOM STAFF	800	2400	NO	1

**SCHEDULE OF DOOR-METAL**

NO	TYPE	DESCRIPTION	LOCATION	WIDTH	HEIGHT	UNIT	QTY
1	MET	FERROUS METAL DOOR	SHD BRM	800	2100	NO	1
2	MET	SHUTTER DOOR	SHUTTER DOOR	1000	1800	NO	1

**SCHEDULE OF DOOR-WOODEN**

NO	TYPE	DESCRIPTION	LOCATION	WIDTH	HEIGHT	UNIT	QTY
1	WDN	WOODEN DOOR - OPENABLE SHUTTER	ENTRANCE	1200	2400	NO	1
2	WDN	WOODEN DOOR - OPENABLE SHUTTER	ENTRANCE	1200	2100	NO	1
3	WDN	WOODEN DOOR - OPENABLE SHUTTER	BEHIND ROOM	1000	2400	NO	1
4	WDN	WOODEN DOOR - OPENABLE SHUTTER	OFFICE UP/ST	900	2400	NO	1
5	WDN	WOODEN DOOR - DOUBLE DOOR	ROOM	1800	2400	NO	1

**SCHEDULE OF ALUMINUM**

NO	TYPE	DESCRIPTION	LOCATION	WIDTH	HEIGHT	UNIT	QTY
1	LV	ALUMINUM LOUVER	SHUTTER	1100	2400	NO	1

**SCHEDULE OF UPVC**

NO	TYPE	DESCRIPTION	LOCATION	WIDTH	HEIGHT	UNIT	QTY
1	UPVC	UPVC BLINDING DOOR	BEHIND ROOM	1000	2400	NO	1
2	UPVC	UPVC 3 SHUTTER BLINDING WINDOW	BEHIND ROOM	1200	1800	NO	1
3	UPVC	UPVC SINGLE OPENABLE SHUTTER	BEHIND ROOM	800	1900	NO	1
4	UPVC	UPVC SHUTTER OPENABLE WINDOW	TOILETS	1400	1100	NO	1
5	UPVC	UPVC VENTILATOR	TOILETS	600	800	NO	1
6	UPVC	UPVC VENTILATOR	TOILETS	1100	600	NO	1
7	UPVC	UPVC VENTILATOR	TOILETS	600	800	NO	1

- LEGENDS:**
- 1.2M X 0.6 M X 9 MM GLAZED SIMPOLO CODE : 1004 (BUTT JOINT)
  - 0.6 M X 0.6 M X 9 MM VITRIFIED TILES KAJARIA PRODUCT: MARFIL ROCK (BUTT JOINT)
  - 1.2 M X 0.2 M X 9 MM PLANKS HI DEFINITION DIGITAL VITRIFIED FLOOR TILES (BUTT JOINT)
  - 80 MM VDF FINISHED WITH 5 MM EPOXY COAT
  - 1.2M X 0.6 M X 9 MM MATT FINISH TILES (BUTT JOINT)
  - 12 MM THICK PU FOAM CARPET FLOORING
  - 18MM THICK GRANITE FINISH JET BLACK- POLISHED (BUTT JOINT)

- ABBREVIATIONS:**
- ES - ELECTRICAL SHAFT
  - PS - PLUMBING SHAFT
  - AC - AIR CONDITIONING
  - FS - FIRE SHAFT
  - TS - TELEPHONE SHAFT

**NOTE:**

FOR COLUMN, BEAM, SHEAR WALL SIZE AND RCC DETAIL REFER TO THE RESPECTIVE STRUCTURAL DRAWINGS  
 ALL DIMENSIONS ARE IN METERS.  
 ALL DIMENSIONS TO BE CHKD. AT SITE.  
 DO NOT SCALE THE DRAWING  
 IN THE EVENT OF ANY DISCREPANCIES OR DIFFERENCES BETWEEN ARCHITECT DRAWINGS, STRUCTURAL DRAWING AND SITE CONDITIONS, IMMEDIATE REFERENCE IS TO BE MADE TO THE ARCHITECT PRIOR TO THE EXECUTION OF WORK AT THE SITE.

**ARCHITECTS & EP CONSTRUCTION:**

Taamaesk Engineering Consortium  
 New no. 5, Old no.2a, Bishop Wallers  
 Avenue west, Mylapore,  
 Chennai - 600 004, Ph:044-24671157/1139.  
 Fax : 044-24672237.  
 url:www.taamaesk.com  
 e-mail: info@taamaesk.com

**CLIENT:**

M/s.Indian bank .  
 254-260, Avvai Shanmugham Salai, Pudupet,  
 Gopalapuram, Chennai, Tamil Nadu 600014

**PROJECT:**

**PROPOSED CONSTRUCTION OF RESIDENTIAL BUILDING (Stilt + 5 Floors) @ MYLAPORE, CHENNAI - 600 004.**

**DRAWING STAGE: INFORMATION COPY**

DRAWN BY :	AR.SREEPRIYA	NORTH
CHECKED BY :	AR.MONISHA KAMACHI	
SCALE :	1:1000	SHEET NO.
DATE :	10.04.2025	A2

**DRAWING TITLE:**

**FLOORING LAYOUT - TERRACE FLOOR**

**Drawing number: TMA/292/IB/ARCH/A-30/R1**

Project code number	Project name	Stage of Construction	Type of Drawing	Drawing number
TMA-292	IB	IFC	ARCH	TMA/292/IB/ARCH/A-30/R1

