


KEY PLAN:

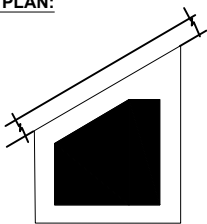

SCHEDULE OF JOINERY:

SCHEDULE OF DOOR-ABS									
SNO	TYPE	DESCRIPTION	LOCATION	WIDTH	HEIGHT	SELL	UNIT	QTY	
1	AB1	ABS DOOR - OPENABLE SHUTTER	TERRACE BARBENT SUBROOM	100	2400	FEET	2400	1 NOS	
2	AB2	ABS DOOR - OPENABLE SHUTTER	CHART ELECTRICAL ROOM	1000	2100	FEET	2100	1 NOS	
3	AB3	ABS DOOR - OPENABLE SHUTTER	RESTROOM TERRACE CHAIRS ROOM	800	2400	FEET	2400	1 NOS	

SCHEDULE OF DOOR-METAL									
SNO	TYPE	DESCRIPTION	LOCATION	WIDTH	HEIGHT	SELL	UNIT	QTY	
1	MS	PERFORATED METAL DOOR	SHS BWP	800	2100	FEET	2100	2 NOS	
2	MS	SHUT DOOR	SHUT DOOR	1200	1400	FEET	2400	1 NOS	

SCHEDULE OF DOOR-WOODEN									
SNO	TYPE	DESCRIPTION	LOCATION	WIDTH	HEIGHT	SELL	UNIT	QTY	
1	D1	WOODEN DOOR - OPENABLE SHUTTER	ENTRANCE	1200	2400	FEET	2400	1 NOS	
2	D10B	WOODEN DOOR - OPENABLE SHUTTER	ENTRANCE	1200	2100	FEET	2100	1 NOS	
3	D2	WOODEN DOOR - OPENABLE SHUTTER	BEDROOMS	1000	2400	FEET	2400	10 NOS	
4	D3	WOODEN DOOR - OPENABLE SHUTTER	OFFICE / UTILITY	1000	2400	FEET	2400	10 NOS	
5	D01	WOODEN DOOR - DOUBLE DOOR	HALL	1600	2400	FEET	2400	1 NOS	

SCHEDULE OF ALUMINUM									
SNO	TYPE	DESCRIPTION	LOCATION	WIDTH	HEIGHT	SELL	UNIT	QTY	
1	AL	ALUMINUM LOUVER	SHUT	1100	2400	FEET	2400	1 NOS	

SCHEDULE OF UPVC									
SNO	TYPE	DESCRIPTION	LOCATION	WIDTH	HEIGHT	SELL	UNIT	QTY	
1	UPVC	UPVC BLINDING DOOR	BALCONY	1800	2400	FEET	2400	1 NOS	
2	UPVC	UPVC 3 SHUTTER BLINDING WINDOW	BEDROOMS	2100	1800	FEET	2400	14 NOS	
3	UPVC	UPVC SINGLE OPENABLE SHUTTER	BEDROOMS	600	1800	FEET	2400	14 NOS	
4	UPVC	UPVC SHUTTER OPENABLE WINDOW	HALL	1400	1100	FEET	2400	1 NOS	
5	UPVC	UPVC VENTILATORS	TOILETS	600	600	FEET	2400	2 NOS	
6	UPVC	UPVC VENTILATORS	TOILETS	1100	400	FEET	2400	1 NOS	
7	UPVC	UPVC VENTILATORS	TOILETS	600	600	FEET	2100	2 NOS	

LEGENDS:

- 200 MM THK RCC RETAINING WALL (REFER TO STRUCTURAL DRAWING FOR HEIGHT)
- 200 MM THK FULL HEIGHT WALL
- 100 MM THK FULL HEIGHT WALL

ABBREVIATIONS:

- ES - ELECTRICAL SHAFT
- PS - PLUMBING SHAFT
- AC - AIR CONDITIONING
- FS - FIRE SHAFT
- TS - TELEPHONE SHAFT

NOTE:

FOR COLUMN, BEAM, SHEAR WALL SIZE AND RCC DETAIL REFER TO THE RESPECTIVE STRUCTURAL DRAWINGS
ALL DIMENSIONS ARE IN METERS.
ALL DIMENSIONS TO BE CHKD. AT SITE.
DO NOT SCALE THE DRAWING
IN THE EVENT OF ANY DISCREPANCIES OR DIFFERENCES BETWEEN ARCHITECT DRAWINGS, STRUCTURAL DRAWING AND SITE CONDITIONS, IMMEDIATE REFERENCE IS TO BE MADE TO THE ARCHITECT PRIOR TO THE EXECUTION OF WORK AT THE SITE.

ARCHITECTS & EP CONSTRUCTION:

Taamaesek Engineering Consortium
New no. 5, Old no.2a, Bishop Wallers
Avenue west, Mylapore,
Chennai - 600 004, Ph:044-24671157/1139.
Fax : 044-24672237.
url:www.taamaesek.com
e-mail: info@taamaesek.com

CLIENT:

M/s.Indian bank .
254-260, Avvai Shanmugham Salai, Pudupet,
Gopalapuram, Chennai, Tamil Nadu 600014



PROJECT:

**PROPOSED CONSTRUCTION OF
RESIDENTIAL BUILDING (Stilt + 5 Floors) @
MYPALORE, CHENNAI - 600 004.**

DRAWING STAGE: INFORMATION COPY

DRAWN BY :	AR.SREEPRIYA	 SHEET SIZE A2
CHECKED BY :	AR.MONISHA KAMACHI	
SCALE :	1:1000	
DATE :	21.05.2025	


DRAWING TITLE:

BASEMENT FLOOR PLAN

Drawing number: TMA/292/IB/ARCH/A-07/R1

Project code number	Project name	Stage of Construction	Type of Drawing	Drawing number
TMA-292	IB	IFC	ARCH	TMA/292/IB/ARCH/A-07/R1

KEY PLAN:

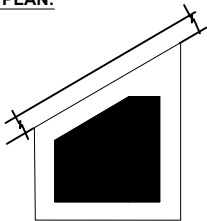

SCHEDULE OF JOINERY:

SCHEDULE OF DOOR-ABS									
NO	TYPE	DESCRIPTION	LOCATION	WIDTH	HEIGHT	SKILL	UNIT	QTY	
1	ABS	ABS DOOR - OPENABLE SHUTTER	TERRACE BARBENT SUBWAY	100	240	NEW	NO	1	NO
2	ABS	ABS DOOR - OPENABLE SHUTTER	CHART ELECTRICAL ROOM	100	210	NEW	NO	1	NO
3	ABS	ABS DOOR - OPENABLE SHUTTER	WASHROOM TERRACE CHARTERS ROOM	100	240	NEW	NO	1	NO

SCHEDULE OF DOOR-METAL									
NO	TYPE	DESCRIPTION	LOCATION	WIDTH	HEIGHT	SKILL	UNIT	QTY	
1	MET	PERFORATED METAL DOOR	WASH ROOM	100	210	NEW	NO	1	NO
2	MET	SHUTTER DOOR	WASH ROOM	100	240	NEW	NO	1	NO

SCHEDULE OF DOOR-WOODEN									
NO	TYPE	DESCRIPTION	LOCATION	WIDTH	HEIGHT	SKILL	UNIT	QTY	
1	D1	WOODEN DOOR - OPENABLE SHUTTER	ENTRANCE	1200	240	NEW	NO	1	NO
2	D2	WOODEN DOOR - OPENABLE SHUTTER	ENTRANCE	1200	210	NEW	NO	1	NO
3	D3	WOODEN DOOR - OPENABLE SHUTTER	WASHROOM	100	240	NEW	NO	1	NO
4	D4	WOODEN DOOR - OPENABLE SHUTTER	OFFICE UTILITY	100	240	NEW	NO	1	NO
5	D5	WOODEN DOOR - DOUBLE DOOR	WASH	100	240	NEW	NO	1	NO

SCHEDULE OF ALUMINUM									
NO	TYPE	DESCRIPTION	LOCATION	WIDTH	HEIGHT	SKILL	UNIT	QTY	
1	AL	ALUMINUM LOUVER	WASH	100	240	NEW	NO	1	NO

SCHEDULE OF UPVC									
NO	TYPE	DESCRIPTION	LOCATION	WIDTH	HEIGHT	SKILL	UNIT	QTY	
1	UPVC	UPVC BLINDING DOOR	WASHROOM	100	240	NEW	NO	1	NO
2	UPVC	UPVC 3 SHUTTER BLINDING WINDOW	WASHROOM	100	100	NEW	NO	1	NO
3	UPVC	UPVC SINGLE OPENABLE SHUTTER	WASHROOM	100	100	NEW	NO	1	NO
4	UPVC	UPVC SHUTTER OPENABLE	WASHROOM	100	100	NEW	NO	1	NO
5	UPVC	UPVC VENTILATOR	TOILET	100	100	NEW	NO	1	NO
6	UPVC	UPVC VENTILATOR	TOILET	100	100	NEW	NO	1	NO
7	UPVC	UPVC VENTILATOR	TOILET	100	100	NEW	NO	1	NO
8	UPVC	UPVC VENTILATOR	TOILET	100	100	NEW	NO	1	NO

LEGENDS:

- Existing neem tree
- Existing mango tree
- Replanted trees
- 200 MM THK RCC RETAINING WALL (REFER TO STRUCTURAL DRAWING FOR HEIGHT)
- 200 MM THK FULL HEIGHT WALL
- 100 MM THK FULL HEIGHT WALL
- 100 MM THK FULL HEIGHT WALL (TO BE CONSTRUCTED AFTER CC)

ABBREVIATIONS:

- ES - ELECTRICAL SHAFT
- PS - PLUMBING SHAFT
- AC - AIR CONDITIONING
- FS - FIRE SHAFT
- TS - TELEPHONE SHAFT

NOTE:

FOR COLUMN, BEAM, SHEAR WALL SIZE AND RCC DETAIL REFER TO THE RESPECTIVE STRUCTURAL DRAWINGS
ALL DIMENSIONS ARE IN METERS.
ALL DIMENSIONS TO BE CHKD. AT SITE.
DO NOT SCALE THE DRAWING
IN THE EVENT OF ANY DISCREPANCIES OR DIFFERENCES BETWEEN ARCHITECT DRAWINGS, STRUCTURAL DRAWING AND SITE CONDITIONS, IMMEDIATE REFERENCE IS TO BE MADE TO THE ARCHITECT PRIOR TO THE EXECUTION OF WORK AT THE SITE.

ARCHITECTS & EP CONSTRUCTION:

Taamaesek Engineering Consortium
New no. 5, Old no.2a, Bishop Wallers
Avenue west, Mylapore,
Chennai - 600 004. Ph:044-24671157/1139.
Fax : 044-24672237.
url:www.taamaesek.com
e-mail: info@taamaesek.com

CLIENT:

M/s.Indian bank .
254-260, Avvai Shanmugham Salai, Pudupet,
Gopalapuram, Chennai, Tamil Nadu 600014



PROJECT:

PROPOSED CONSTRUCTION OF
RESIDENTIAL BUILDING (Stilt + 5 Floors) @
Mylapore, Chennai - 600 004.

DRAWING STAGE: INFORMATION COPY

DRAWN BY :	AR.SREEPRIYA	
CHECKED BY:	AR.MONISHA KAMACHI	
SCALE :	1:1000	
DATE :	21.05.2025	


DRAWING TITLE:

STILT FLOOR PLAN

Drawing number: TMA/292/IB/ARCH/A-08/R1

Project code	Project name	Stage of Construction	Type of Drawing	Drawing number
TMA-292	IB	IFC	ARCH	TMA/292/IB/ARCH/A-08/R1

KEY PLAN:

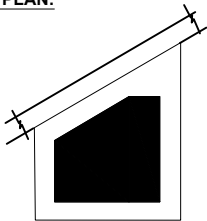

SCHEDULE OF JOINERY:

SCHEDULE OF DOOR-ABS									
NO.	TYPE	DESCRIPTION	LOCATION	WIDTH	HEIGHT	UNIT	QTY	REMARKS	
1	ABS	ABS DOOR - OPENABLE SHUTTER	TERRACE BARBET	1000	2400	nos	2400	1 nos	
2	ABS	ABS DOOR - OPENABLE SHUTTER	CHART ELECTRICAL ROOM	1000	2100	nos	2100	1 nos	
3	ABS	ABS DOOR - OPENABLE SHUTTER	CHART ELECTRICAL ROOM	800	2400	nos	2400	1 nos	

SCHEDULE OF DOOR-METAL									
NO.	TYPE	DESCRIPTION	LOCATION	WIDTH	HEIGHT	UNIT	QTY	REMARKS	
1	MS	PERFORATED METAL DOOR	SHR. SHR.	800	2100	nos	2100	2 nos	
2	MS	SHUTTER DOOR	SHUT DOOR	1000	1800	nos	1800	1 nos	

SCHEDULE OF DOOR-WOODEN									
NO.	TYPE	DESCRIPTION	LOCATION	WIDTH	HEIGHT	UNIT	QTY	REMARKS	
1	D1	WOODEN DOOR - OPENABLE SHUTTER	ENTRANCE	1200	2400	nos	2400	1 nos	
2	D2	WOODEN DOOR - OPENABLE SHUTTER	ENTRANCE	1000	2100	nos	2100	1 nos	
3	D3	WOODEN DOOR - OPENABLE SHUTTER	ENTRANCE	1000	2100	nos	2100	1 nos	
4	D4	WOODEN DOOR - OPENABLE SHUTTER	OFFICE UTILITY	1000	2400	nos	2400	1 nos	
5	D5	WOODEN DOOR - DOUBLE DOOR	POOJA	1000	2400	nos	2400	1 nos	

SCHEDULE OF ALUMINIUM									
NO.	TYPE	DESCRIPTION	LOCATION	WIDTH	HEIGHT	UNIT	QTY	REMARKS	
1	LV	ALUMINIUM LOUVER	SHUT	1000	2400	nos	2400	1 nos	

SCHEDULE OF UPVC									
NO.	TYPE	DESCRIPTION	LOCATION	WIDTH	HEIGHT	UNIT	QTY	REMARKS	
1	W1	UPVC BLINDING WINDOW	BALCONY	1800	2400	nos	2400	1 nos	
2	W2	UPVC 3 SHUTTER BLINDING WINDOW	BEDROOMS	2100	1800	nos	2400	1 nos	
3	W3	UPVC SINGLE OPENABLE SHUTTER	BEDROOMS	800	1800	nos	2400	1 nos	
4	W4	UPVC SHUTTER OPENABLE WINDOW	POOJA	1400	1800	nos	2400	1 nos	
5	V1	UPVC VENTILATOR	TOILETS	800	800	nos	2400	1 nos	
6	V2	UPVC VENTILATOR	TOILETS	1100	800	nos	2400	1 nos	
7	V3	UPVC VENTILATOR	TOILETS	600	800	nos	2100	1 nos	

LEGENDS:

- 200 MM THK RCC RETAINING WALL (REFER TO STRUCTURAL DRAWING FOR HEIGHT)
- 200 MM THK FULL HEIGHT WALL
- 100 MM THK FULL HEIGHT WALL

ABBREVIATIONS:

- ES - ELECTRICAL SHAFT
- PS - PLUMBING SHAFT
- AC - AIR CONDITIONING
- FS - FIRE SHAFT
- TS - TELEPHONE SHAFT

NOTE:

FOR COLUMN, BEAM, SHEAR WALL SIZE AND RCC DETAIL REFER TO THE RESPECTIVE STRUCTURAL DRAWINGS
ALL DIMENSIONS ARE IN METERS.
ALL DIMENSIONS TO BE CHKD. AT SITE.
DO NOT SCALE THE DRAWING
IN THE EVENT OF ANY DISCREPANCIES OR DIFFERENCES BETWEEN ARCHITECT DRAWINGS, STRUCTURAL DRAWING AND SITE CONDITIONS, IMMEDIATE REFERENCE IS TO BE MADE TO THE ARCHITECT PRIOR TO THE EXECUTION OF WORK AT THE SITE.

ARCHITECTS & EP CONSTRUCTION:

Taamaesek Engineering Consortium
New no. 5, Old no.2a, Bishop Wallers
Avenue west, Mylapore,
Chennai - 600 004. Ph:044-24671157/1139.
Fax : 044-24672237.
url:www.taamaesek.com
e-mail: info@taamaesek.com

CLIENT:

M/s.Indian bank .
254-260, Avvai Shanmugham Salai, Pudupet,
Gopalapuram, Chennai, Tamil Nadu 600014



PROJECT:

**PROPOSED CONSTRUCTION OF
RESIDENTIAL BUILDING (Stilt + 5 Floors) @
Mylapore, Chennai - 600 004.**



DRAWING STAGE: INFORMATION COPY

DRAWN BY :	AR.SREEPRIYA	
CHECKED BY:	AR.MONISHA KAMACHI	
SCALE :	1:1000	
DATE :	21.05.2025	

DRAWING TITLE:

TYPICAL FLOOR PLAN 1-5

Project code	Project name	Stage of Construction	Type of Drawing	Drawing number
TMA-292	IB	IFC	ARCH	TMA/292/IB/ARCH/A-09/R1

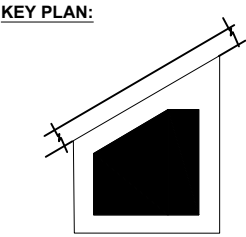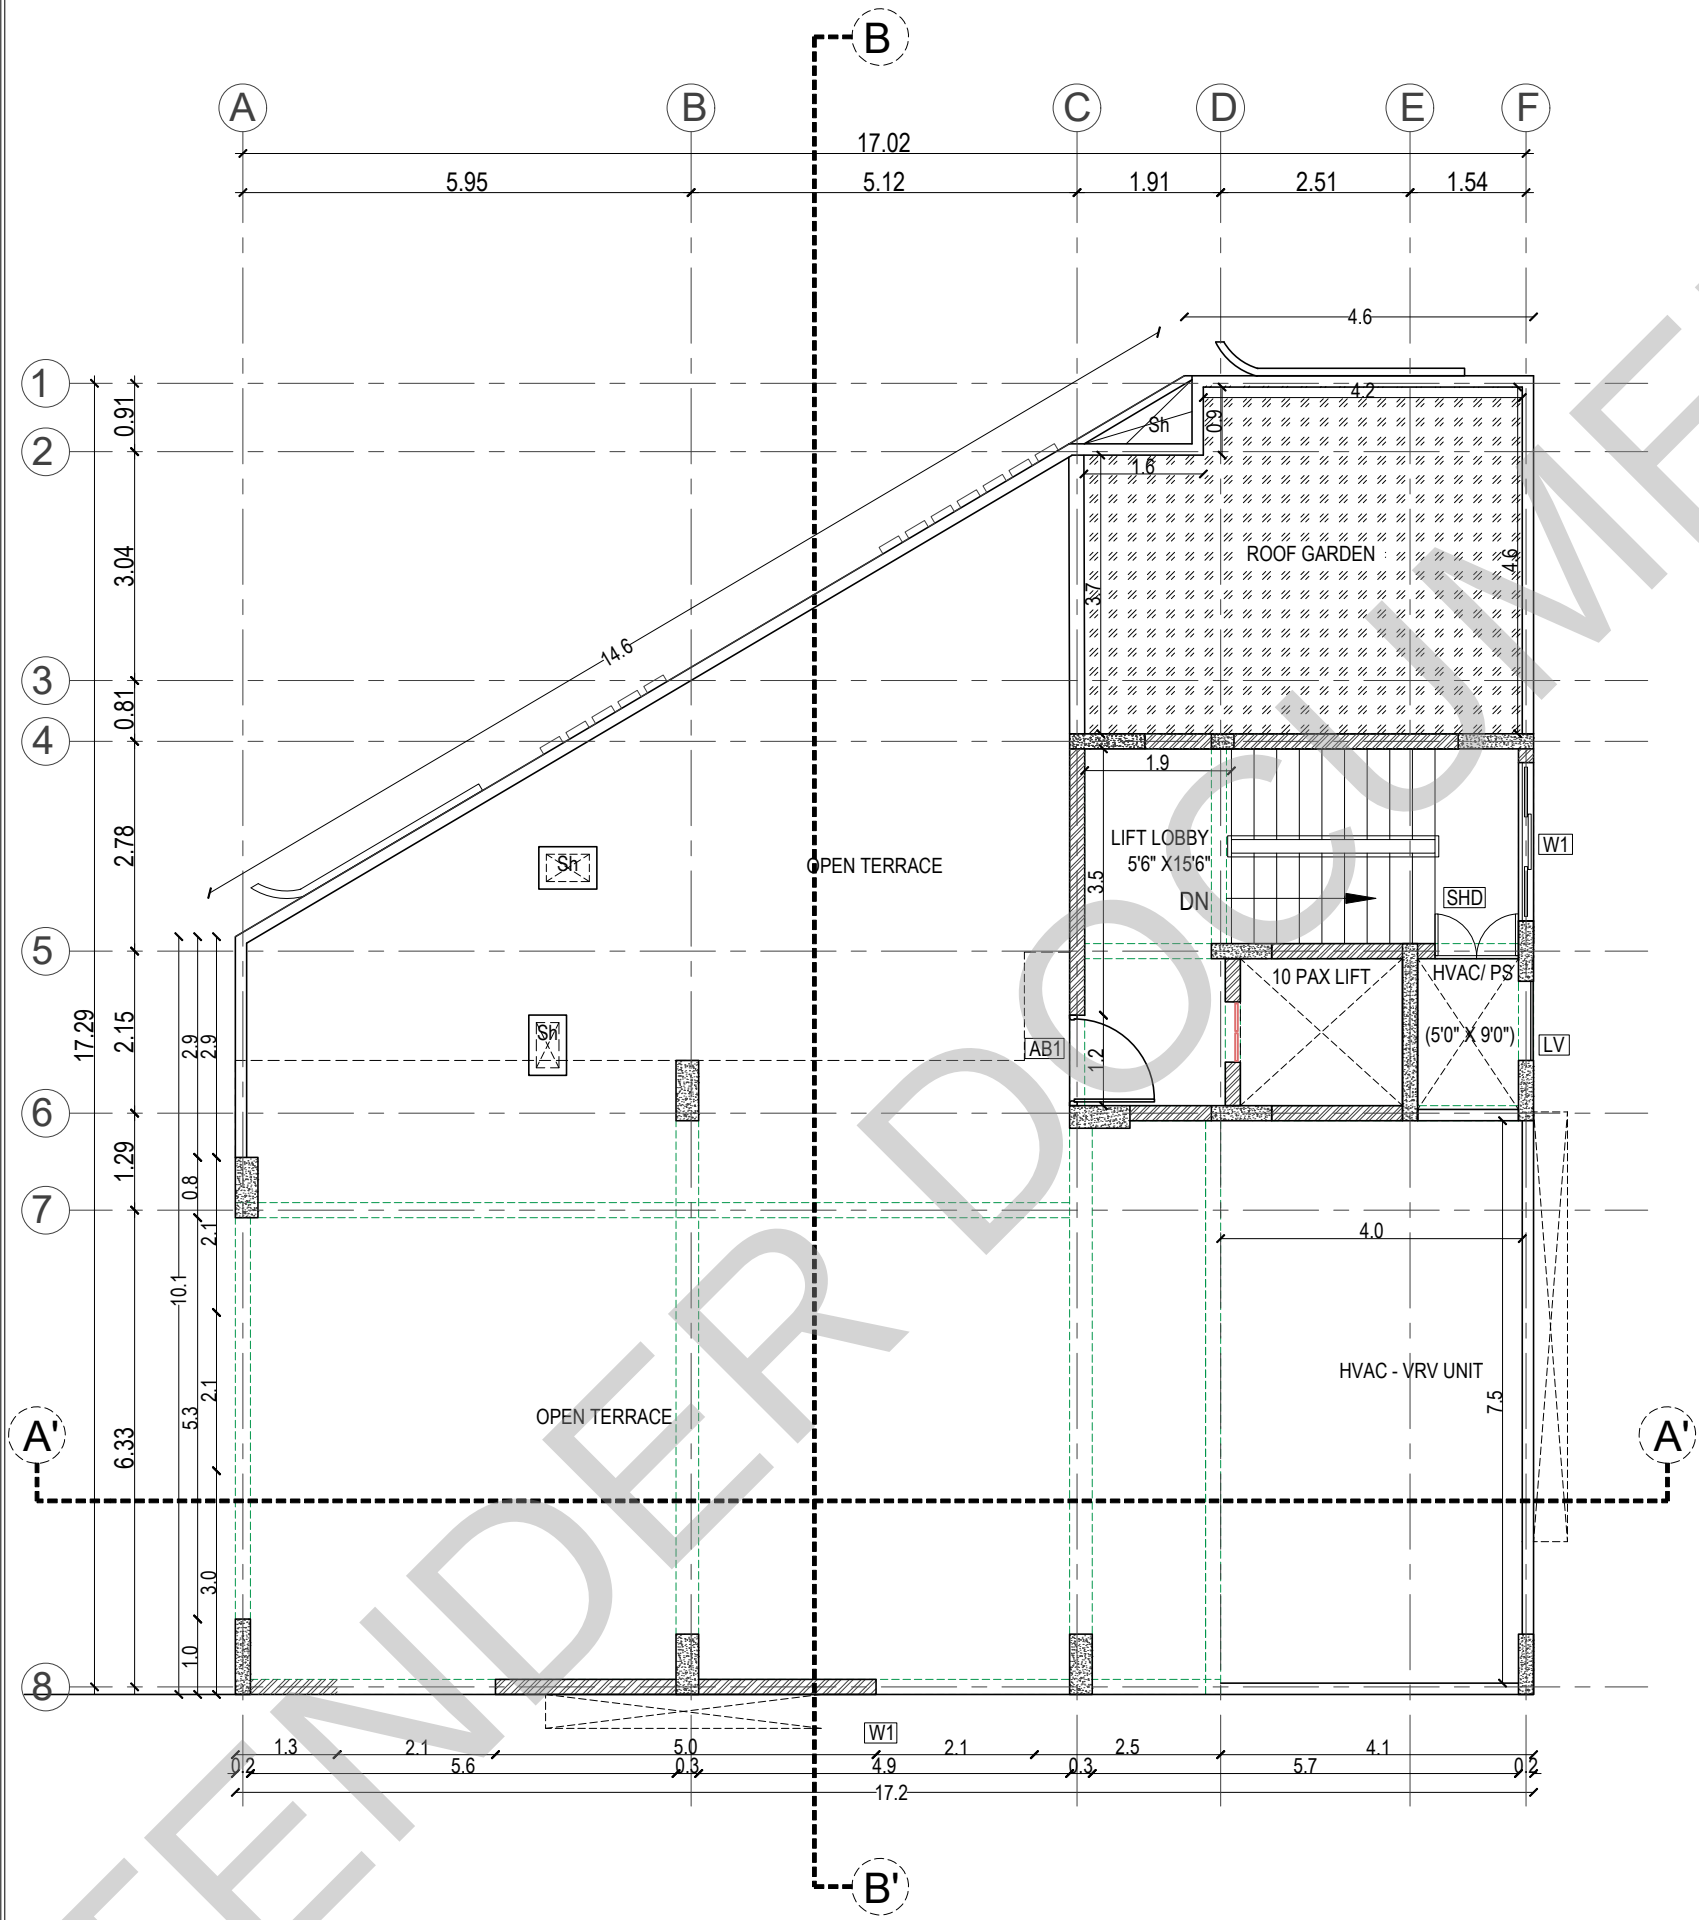

SCHEDULE OF JOINERY:

SCHEDULE OF DOOR-ABS									
SNO	TYPE	DESCRIPTION	LOCATION	WIDTH	HEIGHT	SL	UNITS	QTY	
1	AB1	ABS DOOR - OPENABLE SHUTTER	TERRACE BARBET	1200	2400	TEMP	NO	2400	1 NOS
2	AB2	ABS DOOR - OPENABLE SHUTTER	CHART ELECTRICAL ROOM	1500	2100	TEMP	NO	2100	1 NOS
3	AB3	ABS DOOR - OPENABLE SHUTTER	ROOF TERRACE	800	2400	TEMP	NO	2400	1 NOS

SCHEDULE OF DOOR-METAL									
SNO	TYPE	DESCRIPTION	LOCATION	WIDTH	HEIGHT	SL	UNITS	QTY	
1	MD	PERFORATED METAL DOOR	SHS BWP	800	2100	TEMP	NO	2100	2 NOS
2	MD	SHUT DOOR	SHUT DOOR	1200	1800	TEMP	NO	2400	1 NOS

SCHEDULE OF DOOR-WOODEN									
SNO	TYPE	DESCRIPTION	LOCATION	WIDTH	HEIGHT	SL	UNITS	QTY	
1	D1	WOODEN DOOR - OPENABLE SHUTTER	ENTRANCE	1200	2400	TEMP	NO	2400	1 NOS
2	D10B	WOODEN DOOR - OPENABLE SHUTTER	ENTRANCE	1200	2100	TEMP	NO	2100	1 NOS
3	D2	WOODEN DOOR - OPENABLE SHUTTER	BEDROOMS	1200	2400	TEMP	NO	2400	10 NOS
4	D3	WOODEN DOOR - OPENABLE SHUTTER	OFFICE / UTILITY	1200	2400	TEMP	NO	2400	1 NOS
5	D01	WOODEN DOOR - DOUBLE DOOR	HALL	1800	2400	TEMP	NO	2400	1 NOS

SCHEDULE OF ALUMINIUM									
SNO	TYPE	DESCRIPTION	LOCATION	WIDTH	HEIGHT	SL	UNITS	QTY	
1	L1	ALUMINIUM LOUVER	SHUT	1100	2400	TEMP	NO	2400	1 NOS

SCHEDULE OF UPVC									
SNO	TYPE	DESCRIPTION	LOCATION	WIDTH	HEIGHT	SL	UNITS	QTY	
1	Sh	UPVC BLINDING WINDOW	BALCONY	1800	2400	TEMP	NO	2400	10 NOS
2	V1	UPVC 3 SHUTTER BLENDING WINDOW	BEDROOMS	1200	1800	TEMP	NO	2400	10 NOS
3	W1	UPVC SINGLE OPENABLE SHUTTER	BEDROOMS	800	1800	TEMP	NO	2400	10 NOS
4	W10B	UPVC SHUTTER OPENABLE	HALL	1400	1800	TEMP	NO	2400	1 NOS
5	V1	UPVC VENTILATORS	TOILETS	600	800	TEMP	NO	2400	10 NOS
6	V2	UPVC VENTILATORS	TOILETS	1100	800	TEMP	NO	2400	1 NOS
7	V10B	UPVC VENTILATORS	TOILETS	600	800	TEMP	NO	2100	1 NOS

LEGENDS:

- 200 MM THK RCC RETAINING WALL (REFER TO STRUCTURAL DRAWING FOR HEIGHT)
- 200 MM THK FULL HEIGHT WALL
- 100 MM THK FULL HEIGHT WALL

ABBREVIATIONS:

- ES - ELECTRICAL SHAFT
- PS - PLUMBING SHAFT
- AC - AIR CONDITIONING
- FS - FIRE SHAFT
- TS - TELEPHONE SHAFT

NOTE:

FOR COLUMN, BEAM, SHEAR WALL SIZE AND RCC DETAIL REFER TO THE RESPECTIVE STRUCTURAL DRAWINGS
ALL DIMENSIONS ARE IN METERS.
ALL DIMENSIONS TO BE CHKD. AT SITE.
DO NOT SCALE THE DRAWING
IN THE EVENT OF ANY DISCREPANCIES OR DIFFERENCES BETWEEN ARCHITECT DRAWINGS, STRUCTURAL DRAWING AND SITE CONDITIONS, IMMEDIATE REFERENCE IS TO BE MADE TO THE ARCHITECT PRIOR TO THE EXECUTION OF WORK AT THE SITE.

ARCHITECTS & EP CONSTRUCTION:

Taamaesek Engineering Consortium
New no. 5, Old no.2a, Bishop Wallers
Avenue west, Mylapore,
Chennai - 600 004. Ph:044-24671157/1139.
Fax : 044-24672237.
url:www.taamaesek.com
e-mail: info@taamaesek.com

CLIENT:

M/s.Indian bank .
254-260, Avvai Shanmugham Salai, Pudupet,
Gopalapuram, Chennai, Tamil Nadu 600014



PROJECT:

PROPOSED CONSTRUCTION OF
RESIDENTIAL BUILDING (Stilt + 5 Floors) @
MYPALORE, CHENNAI - 600 004.

DRAWING STAGE: INFORMATION COPY


DRAWN BY :	AR.SREEPRIYA	
CHECKED BY:	AR.MONISHA KAMACHI	
SCALE :	1:1000	
DATE :	21.05.2025	

DRAWING TITLE:


TERRACE FLOOR PLAN

Drawing number:TMA/292/IB/ARCH/A-10/R1

Project code	Project name	Stage of Construction	Type of Drawing	Drawing number
TMA-292	IB	IFC	ARCH	TMA/292/IB/ARCH/A-10/R1

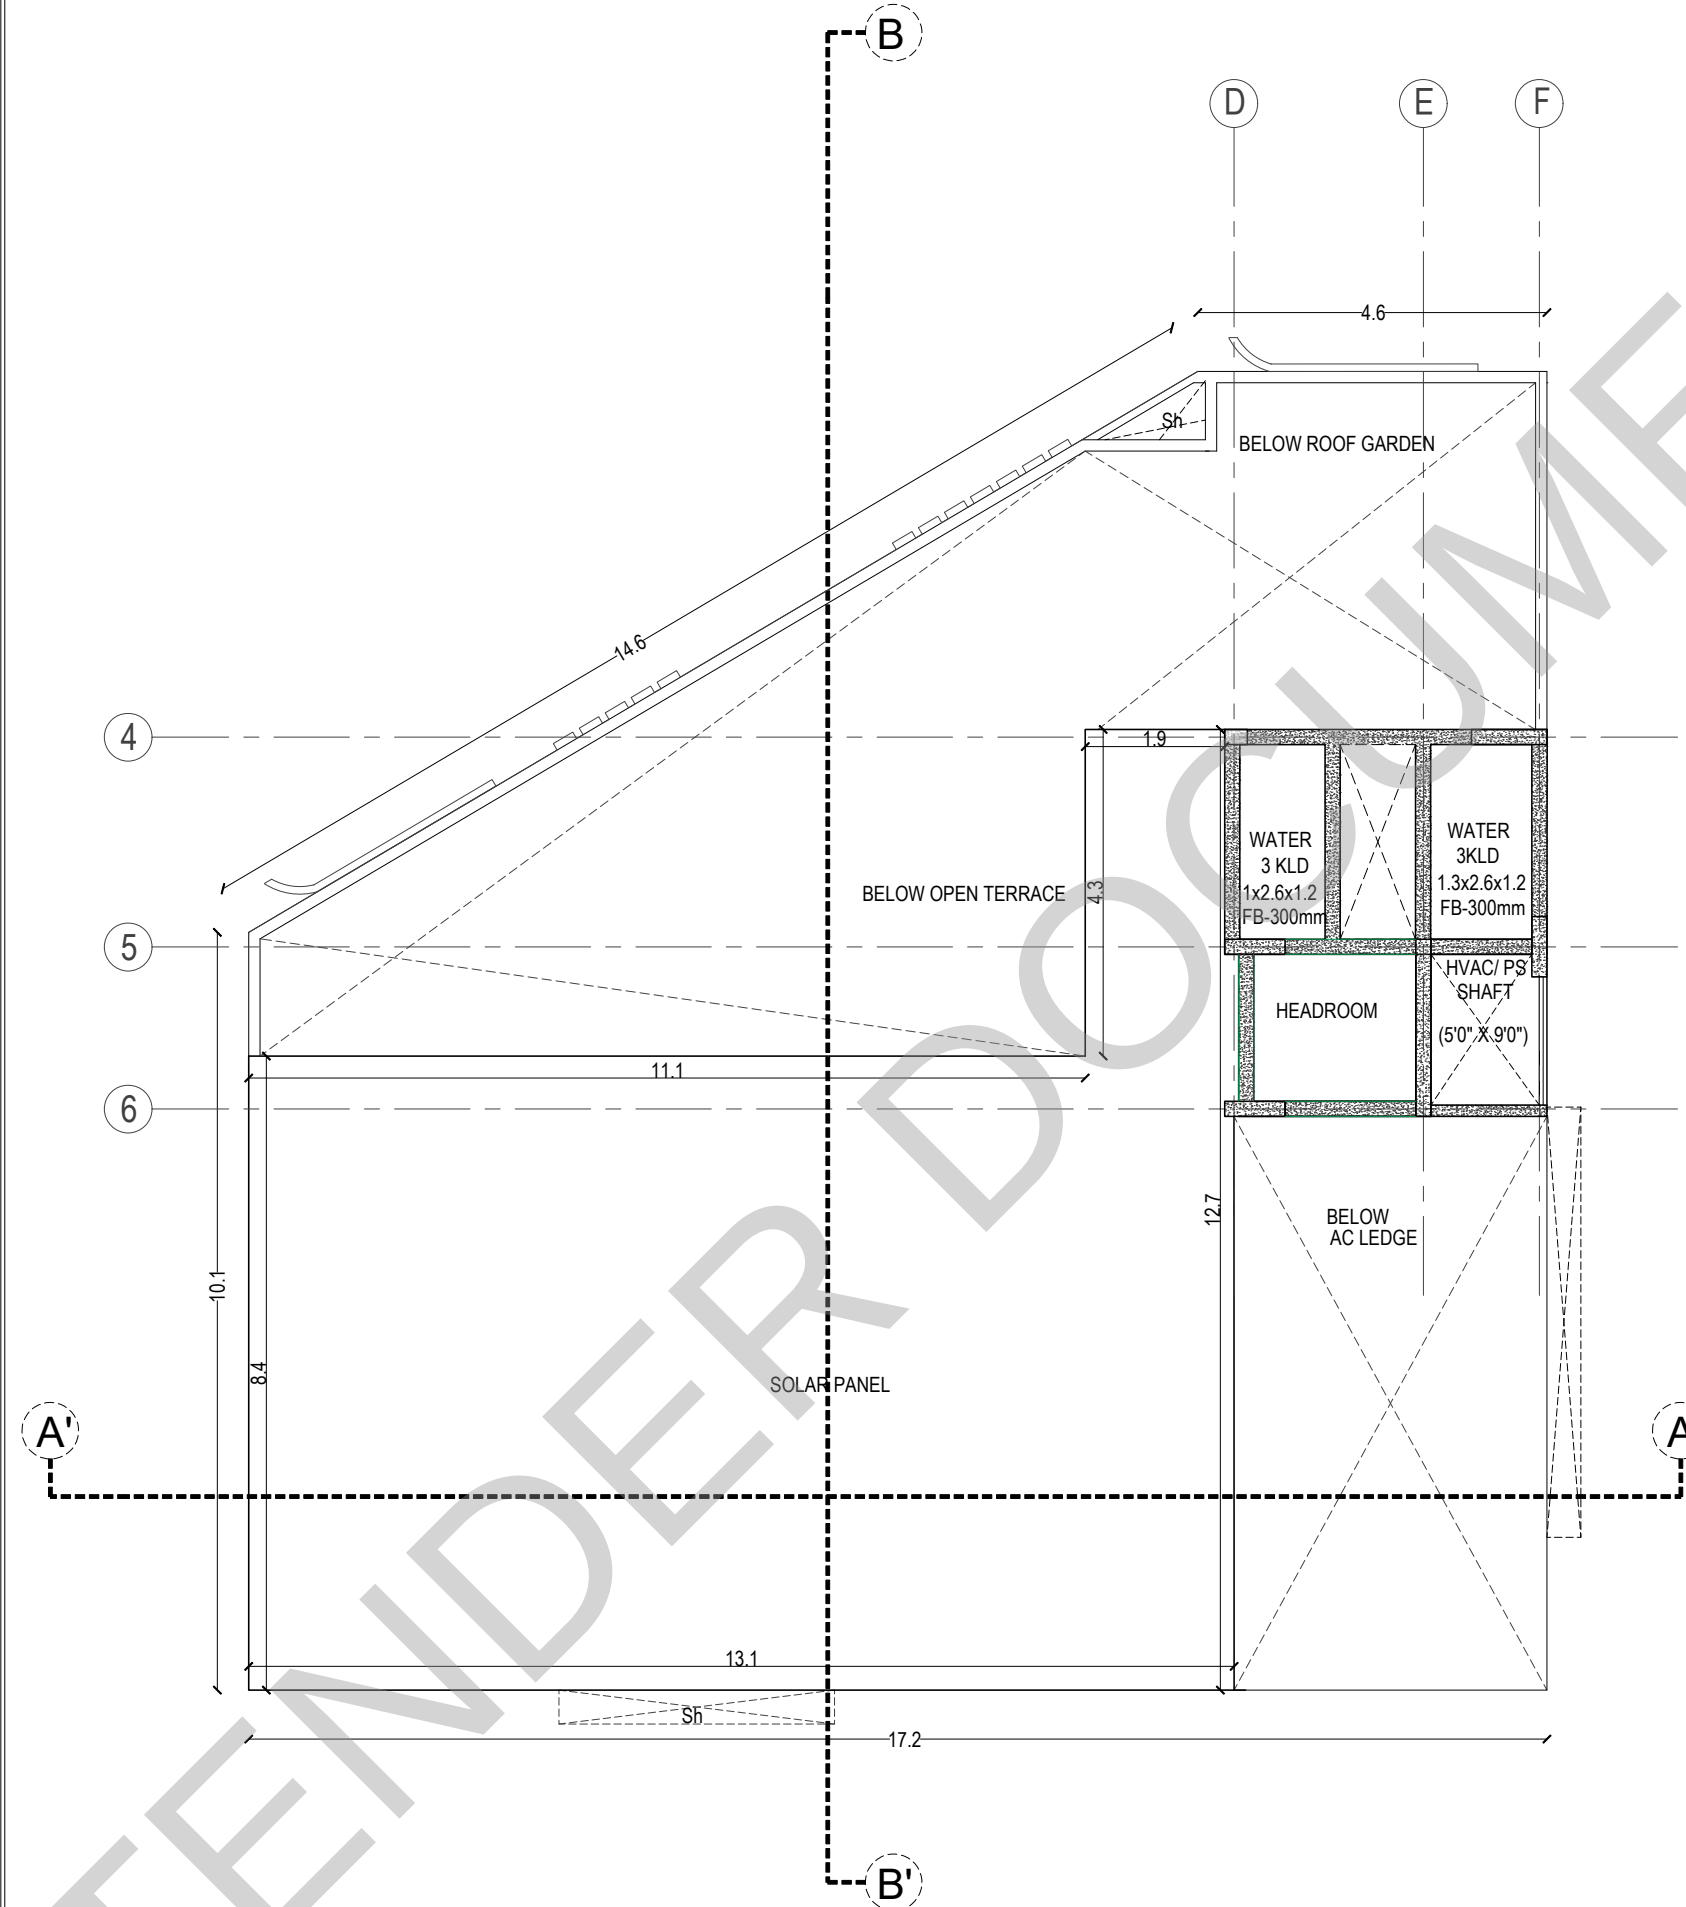

KEY PLAN:

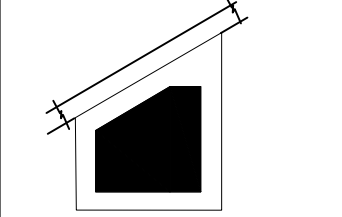

SCHEDULE OF JOINERY:

SCHEDULE OF DOOR-ABS									
SNO	TYPE	DESCRIPTION	LOCATION	WIDTH	HEIGHT	SILL	UNITS	QTY	
1	ABS	ABS DOOR - OPENABLE SHUTTER	TERRACE BARBENT SUBROOM	1200	2400	10mm	NO	2	1 NOS
2	ABS	ABS DOOR - OPENABLE SHUTTER	CHART ELECTRICAL ROOM	1500	2100	10mm	NO	2	1 NOS
3	ABS	ABS DOOR - OPENABLE SHUTTER	BELOW TERRACE CHARTERS ROOM	1200	2400	10mm	NO	2	1 NOS

SCHEDULE OF DOOR-METAL									
SNO	TYPE	DESCRIPTION	LOCATION	WIDTH	HEIGHT	SILL	UNITS	QTY	
1	MET	PERFORATED METAL DOOR	SHR SHOP	800	2100	10mm	NO	2	1 NOS
2	MET	SHUTTER DOOR	SHUT DOOR	1200	1800	10mm	NO	2	1 NOS

SCHEDULE OF DOOR-WOODEN									
SNO	TYPE	DESCRIPTION	LOCATION	WIDTH	HEIGHT	SILL	UNITS	QTY	
1	D1	WOODEN DOOR - OPENABLE SHUTTER	ENTRANCE	1200	2400	10mm	NO	2	1 NOS
2	D10B	WOODEN DOOR - OPENABLE SHUTTER	ENTRANCE	1200	2100	10mm	NO	2	1 NOS
3	D2	WOODEN DOOR - OPENABLE SHUTTER	BEDROOMS	1200	2400	10mm	NO	2	1 NOS
4	D3	WOODEN DOOR - OPENABLE SHUTTER	OFFICE / UTILITY	1200	2400	10mm	NO	2	1 NOS
5	D01	WOODEN DOOR - DOUBLE DOOR	HALL	1800	2400	10mm	NO	2	1 NOS

SCHEDULE OF ALUMINIUM									
SNO	TYPE	DESCRIPTION	LOCATION	WIDTH	HEIGHT	SILL	UNITS	QTY	
1	AL	ALUMINIUM LOUVER	SHUT	1100	2400	10mm	NO	2	1 NOS

SCHEDULE OF UPVC									
SNO	TYPE	DESCRIPTION	LOCATION	WIDTH	HEIGHT	SILL	UNITS	QTY	
1	UPVC	UPVC BLINDING DOOR	HALLWAY	1800	2400	10mm	NO	2	1 NOS
2	UPVC	UPVC 3 SHUTTER BLINDING WINDOW	BEDROOMS	1200	1800	10mm	NO	2	1 NOS
3	UPVC	UPVC SINGLE OPENABLE SHUTTER	BEDROOMS	800	1800	10mm	NO	2	1 NOS
4	UPVC	UPVC SHUTTER OPENABLE	KITCHEN	1400	1100	10mm	NO	2	1 NOS
5	UPVC	UPVC VENTILATORS	TOILETS	800	800	10mm	NO	2	1 NOS
6	UPVC	UPVC VENTILATORS	TOILETS	1100	400	10mm	NO	2	1 NOS
7	UPVC	UPVC VENTILATORS	TOILETS	600	800	10mm	NO	2	1 NOS

LEGENDS:

- 200 MM THK RCC RETAINING WALL (REFER TO STRUCTURAL DRAWING FOR HEIGHT)
- 200 MM THK FULL HEIGHT WALL
- 100 MM THK FULL HEIGHT WALL

ABBREVIATIONS:

- ES - ELECTRICAL SHAFT
- PS - PLUMBING SHAFT
- AC - AIR CONDITIONING
- FS - FIRE SHAFT
- TS - TELEPHONE SHAFT

NOTE:

FOR COLUMN, BEAM, SHEAR WALL SIZE AND RCC DETAIL REFER TO THE RESPECTIVE STRUCTURAL DRAWINGS
ALL DIMENSIONS ARE IN METERS.
ALL DIMENSIONS TO BE CHKD. AT SITE.
DO NOT SCALE THE DRAWING
IN THE EVENT OF ANY DISCREPANCIES OR DIFFERENCES BETWEEN ARCHITECT DRAWINGS, STRUCTURAL DRAWING AND SITE CONDITIONS, IMMEDIATE REFERENCE IS TO BE MADE TO THE ARCHITECT PRIOR TO THE EXECUTION OF WORK AT THE SITE.

ARCHITECTS & EP CONSTRUCTION:

Taamaesek Engineering Consortium
New no. 5, Old no.2a, Bishop Wallers
Avenue west, Mylapore,
Chennai - 600 004. Ph:044-24671157/1139.
Fax : 044-24672237.
url:www.taamaesek.com
e-mail: info@taamaesek.com

CLIENT:

M/s.Indian bank .
254-260, Avvai Shanmugham Salai, Pudupet,
Gopalapuram, Chennai, Tamil Nadu 600014



PROJECT:

**PROPOSED CONSTRUCTION OF
RESIDENTIAL BUILDING (Stilt + 5 Floors) @
MYPALORE, CHENNAI - 600 004.**

DRAWING STAGE: INFORMATION COPY

DRAWN BY :	AR.SREEPRIYA	
CHECKED BY:	AR.MONISHA KAMACHI	
SCALE :	1:1000	
DATE :	21.05.2025	


DRAWING TITLE:

ABOVE TERRACE FLOOR PLAN


Drawing number:TMA/292/IB/ARCH/A-11/R1

Project code	Project name	Stage of Construction	Type of Drawing	Drawing number
TMA-292	IB	IFC	ARCH	A-11

- OVERHEAD TANK LEVEL
+ 24.50 M
- LIFT HEADROOM LEVEL
+ 23.30 M
- PARAPET LEVEL
+ 19.8 M
- TERRACE FLOOR LEVEL
+ 18.9 M
- FIFTH FLOOR LEVEL
+ 15.9 M
- FOURTH FLOOR LEVEL
+ 12.9 M
- THIRD FLOOR LEVEL
+ 9.9 M
- SECOND FLOOR LEVEL
+ 6.9 M
- FIRST FLOOR LEVEL
+ 3.9 M
- GROUND FLOOR LOBBY LEVEL
+ 0.9 M
- STILT FLOOR LEVEL
+ 0.76 M
- FGL
+0 M
- BASEMENT FLOOR
LEVEL -2.24 M

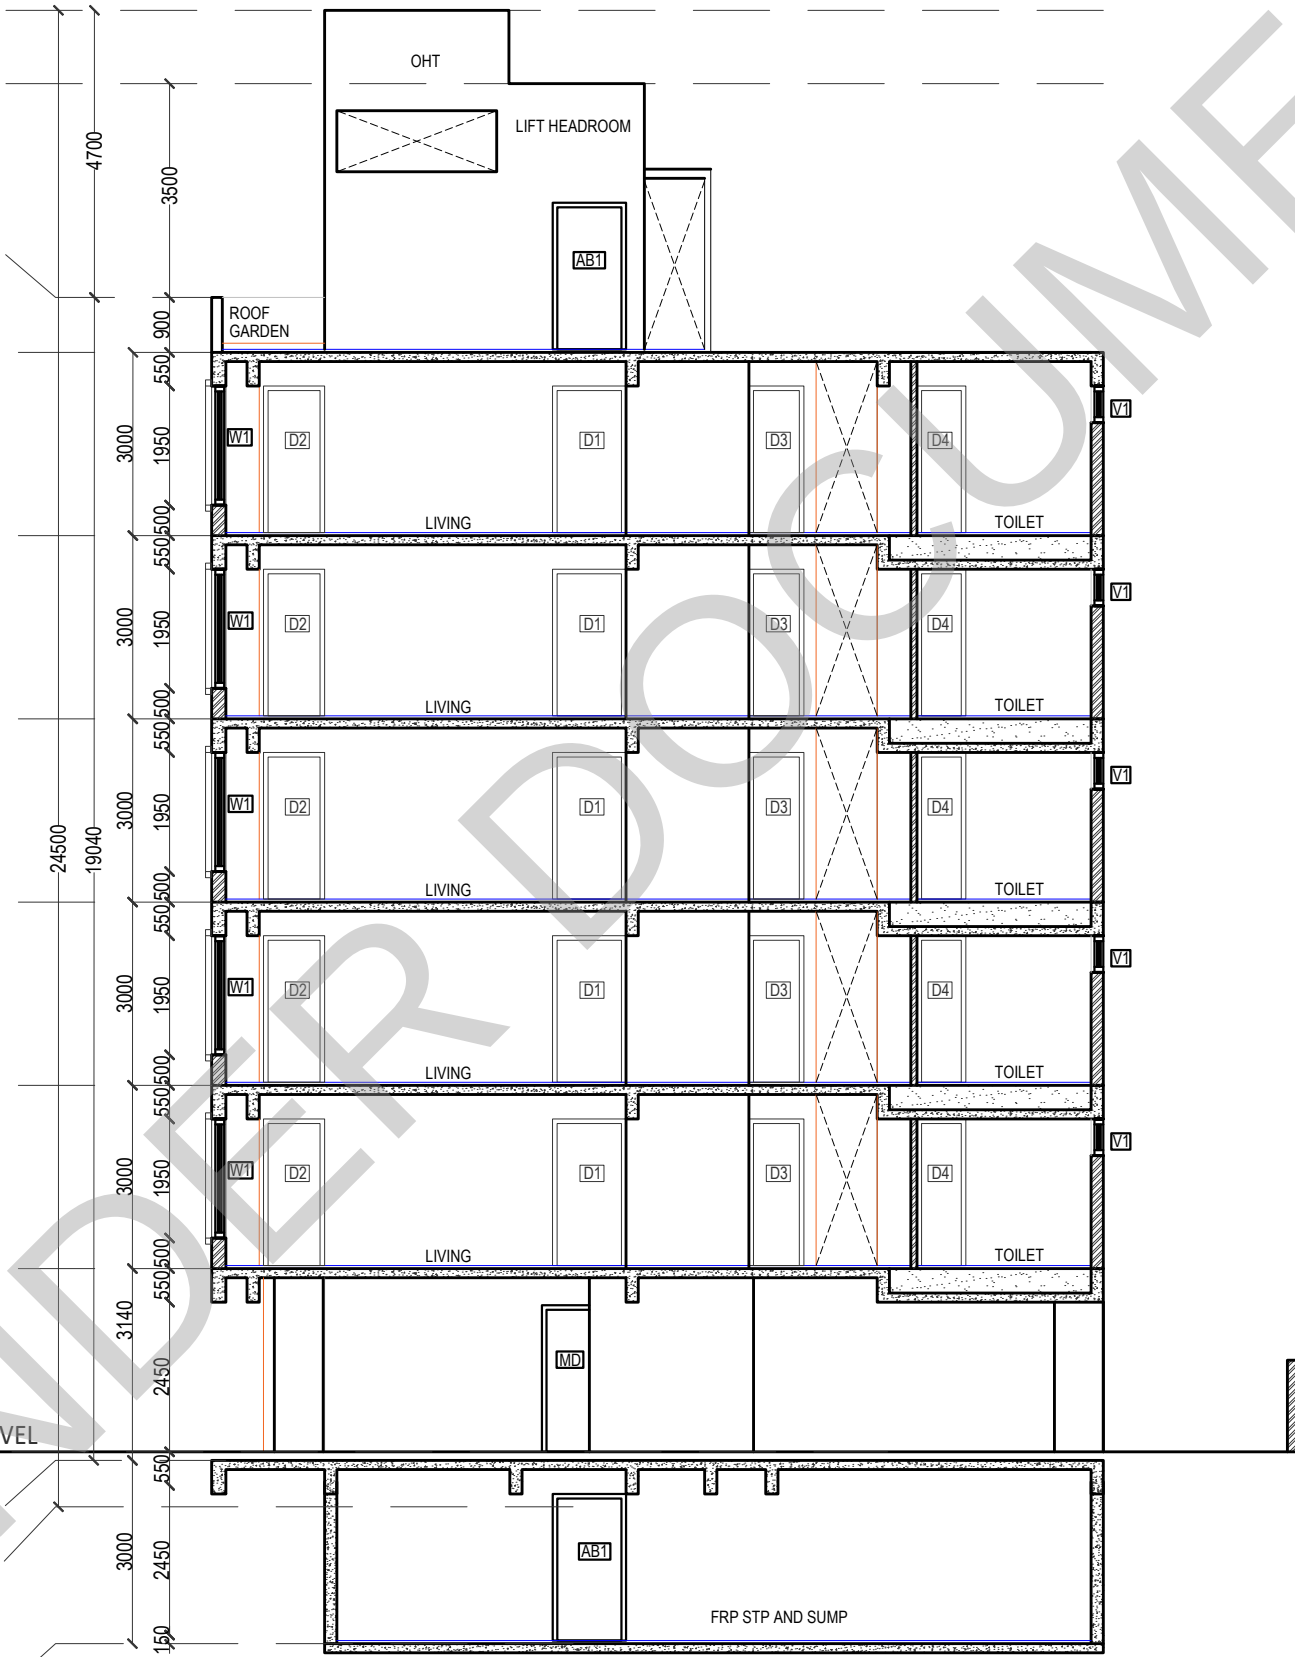

SECTION BB'

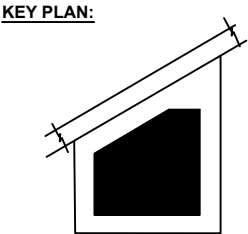

SCHEDULE OF JOINERY:						
SCHEDULE OF DOOR-ABS						
SNO	TYPE	DESCRIPTION	LOCATION	WIDTH	HEIGHT	QTY
1	AB1	ABS DOOR - OPENABLE SHUTTER	TERRACE BALCONY	800	2400	4 NOS
2	AB2	ABS DOOR - OPENABLE SHUTTER	TOILET ELECTRICAL ROOM	1000	2100	1 NOS
3	AB3	ABS DOOR - OPENABLE SHUTTER	ROOFTOP TERRACE	800	2400	2 NOS
SCHEDULE OF DOOR-METAL						
SNO	TYPE	DESCRIPTION	LOCATION	WIDTH	HEIGHT	QTY
1	MD	PERFORATED METAL DOOR	STAIR SHAFT	800	2100	2 NOS
2	MD	SHUTTER DOOR	SHUTTER DOOR	1200	1400	2 NOS
SCHEDULE OF DOOR-WOODEN						
SNO	TYPE	DESCRIPTION	LOCATION	WIDTH	HEIGHT	QTY
1	D1	WOODEN DOOR - OPENABLE SHUTTER	ENTRANCE	1200	2400	1 NOS
2	D2	WOODEN DOOR - OPENABLE SHUTTER	ENTRANCE	1200	2100	1 NOS
3	D3	WOODEN DOOR - OPENABLE SHUTTER	BEDROOM	1000	2400	15 NOS
4	D4	WOODEN DOOR - OPENABLE SHUTTER	OFFICE UTILITY	800	2400	15 NOS
5	D5	WOODEN DOOR - DOUBLE DOOR	POGA	1600	2800	2 NOS
SCHEDULE OF ALUMINIUM						
SNO	TYPE	DESCRIPTION	LOCATION	WIDTH	HEIGHT	QTY
1	LV	ALUMINIUM LOUVER	SHUTTER	1100	2400	1 NOS
SCHEDULE OF UPVC						
SNO	TYPE	DESCRIPTION	LOCATION	WIDTH	HEIGHT	QTY
1	W1	UPVC SLIDING DOOR	BALCONY	1800	2400	1 NOS
2	W2	UPVC 3 SHUTTER FLOING WINDOW	BEDROOM	2100	1950	14 NOS
3	W3	UPVC SINGLE OPENABLE SHUTTER	BEDROOM	800	1950	15 NOS
4	W4	UPVC SHUTTER OPENABLE	POGA	1400	1100	1 NOS
5	V1	UPVC VENTILATORS	TOILETS	800	500	25 NOS
6	V2	UPVC VENTILATORS	TOILETS	1100	450	1 NOS
7	V3	UPVC VENTILATORS	TOILETS	800	500	2 NOS

LEGENDS:

ABBREVIATIONS:

- ES - ELECTRICAL SHAFT
PS - PLUMBING SHAFT
AC - AIR CONDITIONING
FS - FIRE SHAFT
TS - TELEPHONE SHAFT

NOTE:

FOR COLUMN, BEAM, SHEAR WALL SIZE AND RCC DETAIL REFER TO THE RESPECTIVE STRUCTURAL DRAWINGS
ALL DIMENSIONS ARE IN METERS.
ALL DIMENSIONS TO BE CHKD. AT SITE.
DO NOT SCALE THE DRAWING
IN THE EVENT OF ANY DISCREPANCIES OR DIFFERENCES BETWEEN ARCHITECT DRAWINGS, STRUCTURAL DRAWING AND SITE CONDITIONS, IMMEDIATE REFERENCE IS TO BE MADE TO THE ARCHITECT PRIOR TO THE EXECUTION OF WORK AT THE SITE.

ARCHITECTS & EP CONSTRUCTION:

Taamaeek Engineering Consortium
New no. 5, Old no.2a, Bishop Wallers
Avenue west, Mylapore,
Chennai - 600 004. Ph:044-24671157/1139.
Fax : 044-24672237.
url:www.taamaeek.com
e-mail: info@taamaeek.com

CLIENT:

M/s.Indian bank ,
254-260, Avvai Shanmugham Salai, Pudupet,
Gopalapuram, Chennai, Tamil Nadu 600014

PROJECT:

PROPOSED CONSTRUCTION OF
RESIDENTIAL BUILDING (Stilt + 5 Floors) @
MYLAPORE, CHENNAI - 600 004.

DRAWING STAGE: INFORMATION COPY

DRAWN BY :	AR.SREEPRIYA	
CHECKED BY :	AR.MONISHA KAMACHI	
SCALE :	1:1000	
DATE :	21.05.2025	

DRAWING TITLE:

SECTION BB'

Drawing number: TMA/292/IB/ARCH/A-12B/R1			
Project name	Project no	Stage of Construction	Sheet number
TMA-292	IB	IFC	ARCH

- OVERHEAD TANK LEVEL

+ 24.50 M
- LIFT HEADROOM LEVEL

+ 23.30 M
- PARAPET LEVEL

+ 19.8 M
- TERRACE FLOOR LEVEL

+ 18.9 M
- FIFTH FLOOR LEVEL

+ 15.9 M
- FOURTH FLOOR LEVEL

+ 12.9 M
- THIRD FLOOR LEVEL

+ 9.9 M
- SECOND FLOOR LEVEL

+ 6.9 M
- FIRST FLOOR LEVEL

+ 3.9 M
- GROUND FLOOR LOBBY LEVEL


+ 0.9 M
- STILT FLOOR LEVEL

+ 0.76 M
- FGL

+0 M
- BASEMENT FLOOR LEVEL

-2.24 M

EAST ELEVATION

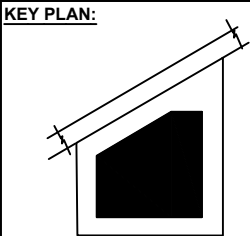

SCHEDULE OF JOINERY:

SCHEDULE OF DOOR-ABS									
SNO	TYPE	DESCRIPTION	LOCATION	WIDTH	HEIGHT	SL	UNITS	QTY	
1	ABT	ABS DOOR - OPENABLE SHUTTER	TERRACE, BASEMENT, LUNGEON	1500	2400	FRM FCL	2400	4 NOS.	
2	ABT	ABS DOOR - OPENABLE SHUTTER	TOILET, ELECTRICAL ROOM	1000	2100	FRM FCL	2100	14 NOS.	
3	ABT	ABS DOOR - OPENABLE SHUTTER	BALCONY, TERRACE, CHIEF'S ROOM, TOILET	800	2400	FRM FCL	2400	48 NOS.	

SCHEDULE OF DOOR-METAL									
SNO	TYPE	DESCRIPTION	LOCATION	WIDTH	HEIGHT	SL	UNITS	QTY	
1	MD	PERFORATED METAL DOOR	CAS BANK	800	2100	FRM FCL	2100	2 NOS.	
2	SDT	SHUTT DOOR	SHUTT DOOR	1200	1400	FRM FCL	2400	6 NOS.	

SCHEDULE OF DOOR-WOODEN									
SNO	TYPE	DESCRIPTION	LOCATION	WIDTH	HEIGHT	SL	UNITS	QTY	
1	D1	WOODEN DOOR - OPENABLE SHUTTER	ENTRANCE	1500	2400	FRM FCL	2400	6 NOS.	
2	D1B	WOODEN DOOR - OPENABLE SHUTTER	ENTRANCE	1500	2100	FRM FCL	2100	1 NOS.	
3	D2	WOODEN DOOR - OPENABLE SHUTTER	BEDROOM	1000	2400	FRM FCL	2400	28 NOS.	
4	D3	WOODEN DOOR - OPENABLE SHUTTER	OFFICE, UTILITY	800	2400	FRM FCL	2400	18 NOS.	
5	DDT	WOODEN DOOR - DOUBLE DOOR	PORCH	1800	2400	FRM FCL	2400	4 NOS.	

SCHEDULE OF ALUMINIUM									
SNO	TYPE	DESCRIPTION	LOCATION	WIDTH	HEIGHT	SL	UNITS	QTY	
1	LV	ALUMINIUM LOURES	SHUTT	1100	2400	FRM FCL	2400	6 NOS.	

SCHEDULE OF UPVC									
SNO	TYPE	DESCRIPTION	LOCATION	WIDTH	HEIGHT	SL	UNITS	QTY	
1	SDT	UPVC BLINDING DOOR	HATCH	1800	2400	FRM FCL	2400	16 NOS.	
2	W1	UPVC 3 SHUTTER BLINDING WINDOW	BEDROOM	2100	1500	FRM FCL	2400	6 NOS.	
3	W2	UPVC 2 SHUTTER BLINDING WINDOW	BEDROOM	800	1500	FRM FCL	2400	16 NOS.	
4	W3	UPVC 2 SHUTTER BLINDING WINDOW	KITCHEN	1400	1100	FRM FCL	2400	16 NOS.	
5	V1	UPVC VENTILATORS	TOILET	800	800	FRM FCL	2400	28 NOS.	
6	V2	UPVC VENTILATORS	TOILET	1100	400	FRM FCL	2400	16 NOS.	
7	V1B	UPVC VENTILATORS	TOILET	800	800	FRM FCL	2100	6 NOS.	

LEGENDS:

ABBREVIATIONS:

- ES - ELECTRICAL SHAFT
- PS - PLUMBING SHAFT
- AC - AIR CONDITIONING
- FS - FIRE SHAFT
- TS - TELEPHONE SHAFT

NOTE:

FOR COLUMN, BEAM, SHEAR WALL SIZE AND RCC DETAIL REFER TO THE RESPECTIVE STRUCTURAL DRAWINGS
ALL DIMENSIONS ARE IN METERS.
ALL DIMENSIONS TO BE CHKD. AT SITE.
DO NOT SCALE THE DRAWING
IN THE EVENT OF ANY DISCREPANCIES OR DIFFERENCES BETWEEN ARCHITECT DRAWINGS, STRUCTURAL DRAWING AND SITE CONDITIONS, IMMEDIATE REFERENCE IS TO BE MADE TO THE ARCHITECT PRIOR TO THE EXECUTION OF WORK AT THE SITE.

ARCHITECTS & EP CONSTRUCTION:

Taamaesek Engineering Consortium

New no. 5, Old no.2a, Bishop Wallers Avenue west, Mylapore, Chennai - 600 004. Ph:044-24671157/1139. Fax : 044-24672237. url:www.taamaesek.com e-mail: info@taamaesek.com

CLIENT:

M/s.Indian bank , 254-260, Avvai Shanmugham Salai, Pudupet, Gopalapuram, Chennai, Tamil Nadu 600014



PROJECT:

PROPOSED CONSTRUCTION OF RESIDENTIAL BUILDING (Stilt + 5 Floors) @ MYLAPORE, CHENNAI – 600 004.

DRAWING STAGE: INFORMATION COPY


DRAWN BY :	AR.SREEPRIYA	NORTH SHEET SIZE: A2
CHECKED BY :	AR.MONISHA KAMACHI	
SCALE :	1:1000	
DATE :	21.05.2025	

DRAWING TITLE:


EAST ELEVATION

Drawing number: TMA/292/IB/ARCH/A-13B/R1

Project code number	Project name	Stage of Construction	Type of Drawing	Drawing number
TMA-292	IB	IFC	ARCH	TMA/292/IB/ARCH/A-13B/R1

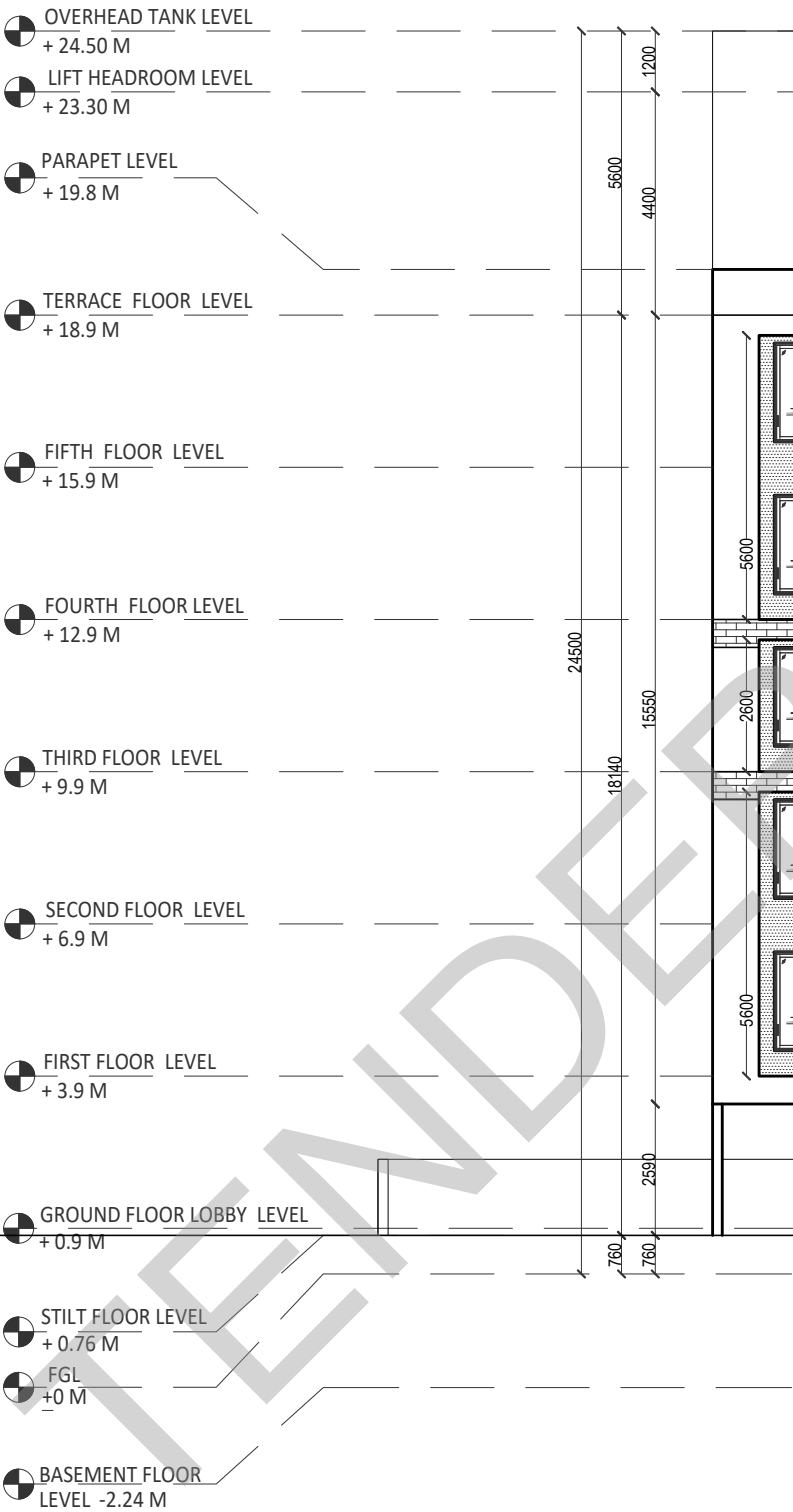

FRONT ELEVATION

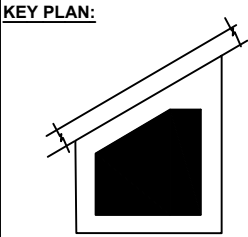

SCHEDULE OF JOINERY:

SCHEDULE OF DOOR-ABS									
SNO	TYPE	DESCRIPTION	LOCATION	WIDTH	HEIGHT	REMARKS	UNIT	QTY	
1	AB1	ABS DOOR - OPENABLE SHUTTER	TERRACE, BASEMENT, SUBROOM	1000	2400	NEW	NO	2400	1 NOS
2	AB2	ABS DOOR - OPENABLE SHUTTER	CHART ELECTRICAL ROOM	1000	2100	NEW	NO	2100	1 NOS
3	AB3	ABS DOOR - OPENABLE SHUTTER	BEDROOM, TERRACE, CHARTERS ROOM, CHART	800	2400	NEW	NO	2400	4 NOS

SCHEDULE OF DOOR-METAL									
SNO	TYPE	DESCRIPTION	LOCATION	WIDTH	HEIGHT	REMARKS	UNIT	QTY	
1	MD	PERFORATED METAL DOOR	BASE ROOM	800	2100	NEW	NO	2100	2 NOS
2	MD	SHUTTLE DOOR	SHUTTLE DOOR	1200	1800	NEW	NO	1800	1 NOS

SCHEDULE OF DOOR-WOODEN									
SNO	TYPE	DESCRIPTION	LOCATION	WIDTH	HEIGHT	REMARKS	UNIT	QTY	
1	D1	WOODEN DOOR - OPENABLE SHUTTER	ENTRANCE	1200	2400	NEW	NO	2400	1 NOS
2	D1B	WOODEN DOOR - OPENABLE SHUTTER	ENTRANCE	1200	2100	NEW	NO	2100	1 NOS
3	D2	WOODEN DOOR - OPENABLE SHUTTER	BEDROOMS	1000	2400	NEW	NO	2400	10 NOS
4	D3	WOODEN DOOR - OPENABLE SHUTTER	OFFICE, UTILITY	800	2400	NEW	NO	2400	10 NOS
5	D01	WOODEN DOOR - DOUBLE DOOR	HALL	1800	2400	NEW	NO	2400	1 NOS

SCHEDULE OF ALUMINIUM									
SNO	TYPE	DESCRIPTION	LOCATION	WIDTH	HEIGHT	REMARKS	UNIT	QTY	
1	L1	ALUMINIUM LOUVER	SHUTTLE	1100	2400	NEW	NO	2400	1 NOS

SCHEDULE OF UPVC									
SNO	TYPE	DESCRIPTION	LOCATION	WIDTH	HEIGHT	REMARKS	UNIT	QTY	
1	U1	UPVC SLIDING DOOR	BALCONY	1800	2400	NEW	NO	2400	10 NOS
2	U1	UPVC 3 SHUTTER BLIND WINDOW	BEDROOMS	2100	1800	NEW	NO	2400	10 NOS
3	U2	UPVC SINGLE OPENABLE SHUTTER	BEDROOMS	800	1800	NEW	NO	2400	10 NOS
4	U3	UPVC SHUTTER OPENABLE	KITCHEN	1400	1100	NEW	NO	2400	10 NOS
5	V1	UPVC VENTILATORS	TOILETS	600	800	NEW	NO	2400	10 NOS
6	V2	UPVC VENTILATORS	TOILETS	1100	400	NEW	NO	2400	10 NOS
7	V1B	UPVC VENTILATORS	TOILETS	600	800	NEW	NO	2400	10 NOS

LEGENDS:

ABBREVIATIONS:

- ES - ELECTRICAL SHAFT
PS - PLUMBING SHAFT
AC - AIR CONDITIONING
FS - FIRE SHAFT
TS - TELEPHONE SHAFT

NOTE:

FOR COLUMN, BEAM, SHEAR WALL SIZE AND RCC DETAIL REFER TO THE RESPECTIVE STRUCTURAL DRAWINGS
ALL DIMENSIONS ARE IN METERS.
ALL DIMENSIONS TO BE CHKD. AT SITE.
DO NOT SCALE THE DRAWING
IN THE EVENT OF ANY DISCREPANCIES OR DIFFERENCES BETWEEN ARCHITECT DRAWINGS, STRUCTURAL DRAWING AND SITE CONDITIONS, IMMEDIATE REFERENCE IS TO BE MADE TO THE ARCHITECT PRIOR TO THE EXECUTION OF WORK AT THE SITE.

ARCHITECTS & EP CONSTRUCTION:

 Taamaesek Engineering Consortium
New no. 5, Old no.2a, Bishop Wallers
Avenue west, Mylapore,
Chennai - 600 004. Ph:044-24671157/1139.
Fax : 044-24672237.
url:www.taamaesek.com
e-mail: info@taamaesek.com

CLIENT:

M/s.Indian bank ,
254-260, Avvai Shanmugham Salai, Pudupet,
Gopalapuram, Chennai, Tamil Nadu 600014



PROJECT:

PROPOSED CONSTRUCTION OF
RESIDENTIAL BUILDING (Stilt + 5 Floors) @
MYLAPORE, CHENNAI - 600 004.

DRAWING STAGE: INFORMATION COPY

DRAWN BY :	AR.SREEPRIYA	
CHECKED BY:	AR.MONISHA KAMACHI	
SCALE :	1:1000	SHEET NO. 02
DATE :	21.05.2025	

DRAWING TITLE:


FRONT ELEVATION

Drawing number: TMA/292/IB/ARCH/A-13C/R1


Project code	Project name	Stage of Construction	Type of Drawing	Drawing number
TMA-292	IB	IFC	ARCH	TMA/292/IB/ARCH/A-13C/R1

[illegible]

- OVERHEAD TANK LEVEL
+ 24.50 M
- LIFT HEADROOM LEVEL
+ 23.30 M
- PARAPET LEVEL
+ 19.8 M
- TERRACE FLOOR LEVEL
+ 18.9 M
- FIFTH FLOOR LEVEL
+ 15.9 M
- FOURTH FLOOR LEVEL
+ 12.9 M
- THIRD FLOOR LEVEL
+ 9.9 M
- SECOND FLOOR LEVEL
+ 6.9 M
- FIRST FLOOR LEVEL
+ 3.9 M
- GROUND FLOOR LOBBY LEVEL
+ 0.9 M
- STILT FLOOR LEVEL
+ 0.76 M
- FGL
+0 M
- BASEMENT FLOOR LEVEL
-2.24 M

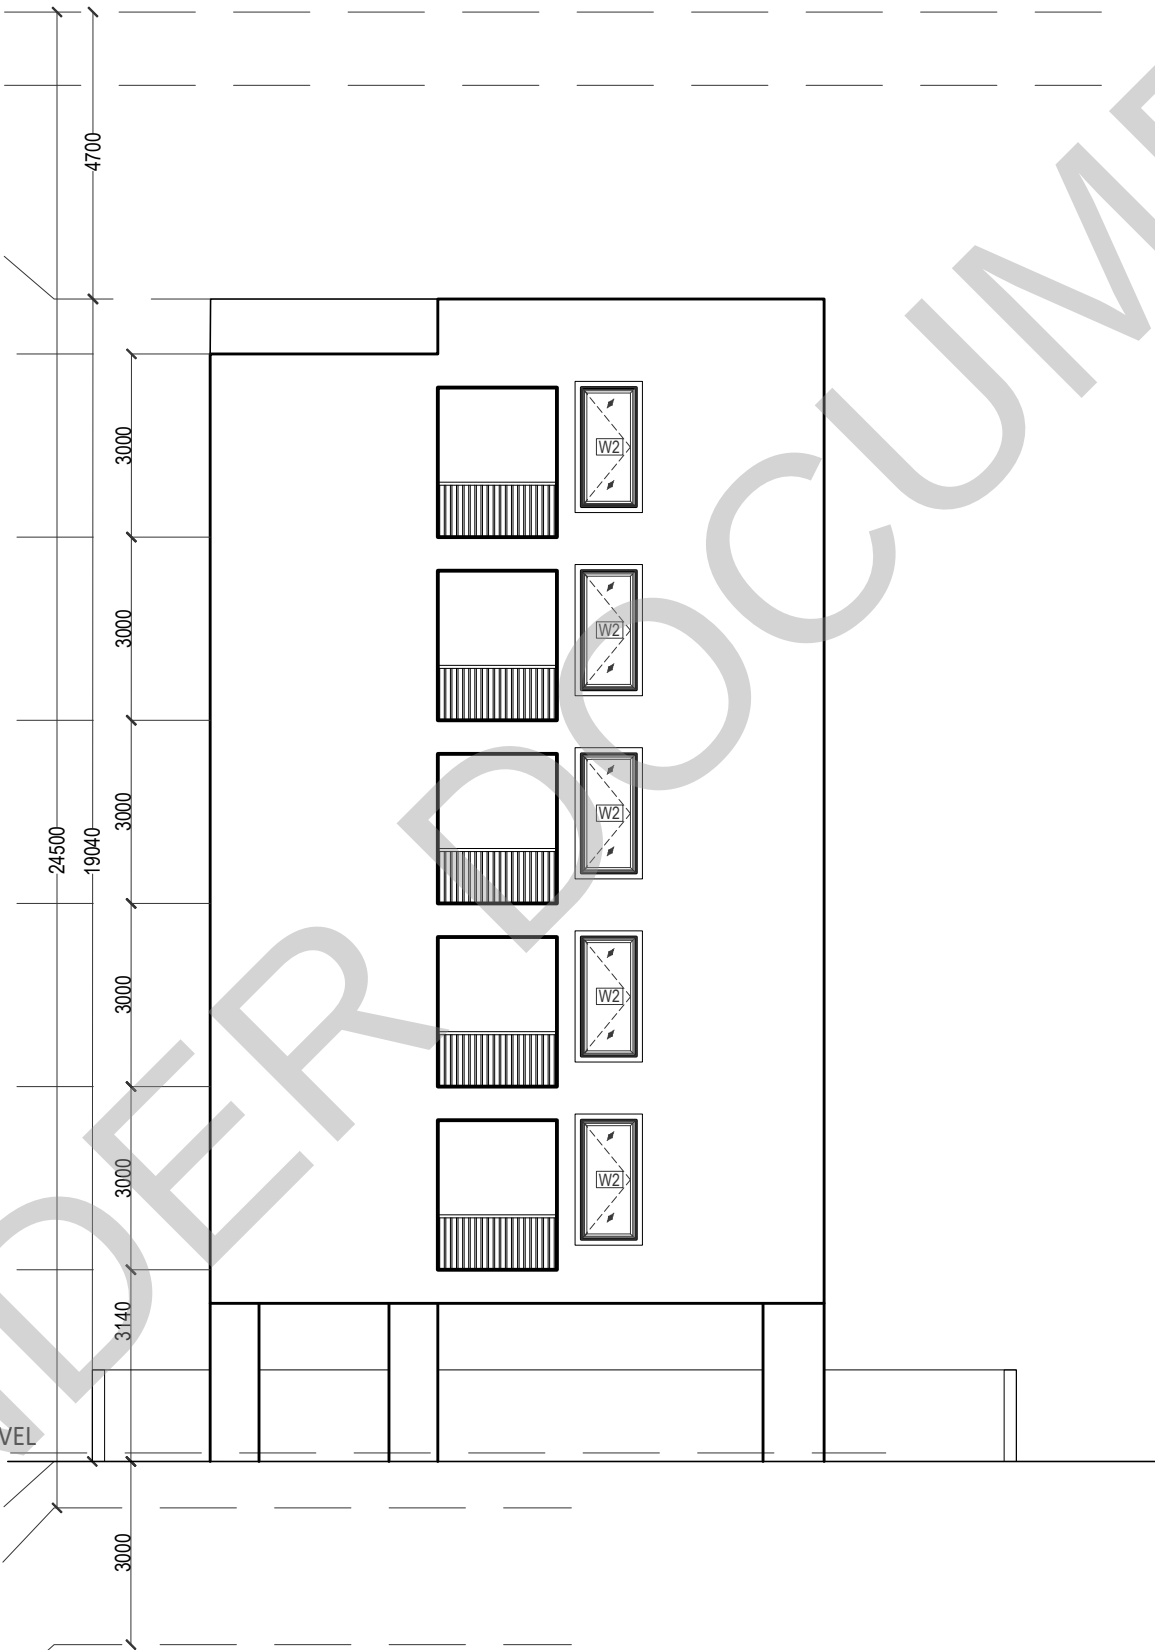

WEST ELEVATION

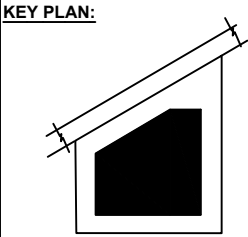

SCHEDULE OF JOINERY:

SCHEDULE OF DOOR-ABS									
SNO	TYPE	DESCRIPTION	LOCATION	WIDTH	HEIGHT	SL	UNITS	QTY	
1	AB1	ABS DOOR - OPENABLE SHUTTER	TERRACE BARBENT SUBROOM	1000	2400	NEW	FT	2400	1 NOS
2	AB2	ABS DOOR - OPENABLE SHUTTER	CHART ELECTRICAL ROOM	600	2100	NEW	FT	2100	1 NOS
3	AB3	ABS DOOR - OPENABLE SHUTTER	RESTROOM TERRACE CHAIRS ROOM	800	2400	NEW	FT	2400	1 NOS

SCHEDULE OF DOOR-METAL									
SNO	TYPE	DESCRIPTION	LOCATION	WIDTH	HEIGHT	SL	UNITS	QTY	
1	MD	PERFORATED METAL DOOR	SHR SHOP	800	2100	NEW	FT	2100	2 NOS
2	MD	SHUT DOOR	SHUT DOOR	1200	1800	NEW	FT	2400	1 NOS

SCHEDULE OF DOOR-WOODEN									
SNO	TYPE	DESCRIPTION	LOCATION	WIDTH	HEIGHT	SL	UNITS	QTY	
1	D1	WOODEN DOOR - OPENABLE SHUTTER	ENTRANCE	1200	2400	NEW	FT	2400	1 NOS
2	D1B	WOODEN DOOR - OPENABLE SHUTTER	ENTRANCE	1200	2100	NEW	FT	2100	1 NOS
3	D2	WOODEN DOOR - OPENABLE SHUTTER	RESTROOM	800	2400	NEW	FT	2400	1 NOS
4	D3	WOODEN DOOR - OPENABLE SHUTTER	OFFICE UTILITY	800	2400	NEW	FT	2400	1 NOS
5	D01	WOODEN DOOR - DOUBLE DOOR	HALL	1800	2400	NEW	FT	2400	1 NOS

SCHEDULE OF ALUMINUM									
SNO	TYPE	DESCRIPTION	LOCATION	WIDTH	HEIGHT	SL	UNITS	QTY	
1	L1	ALUMINUM LOUVER	SHUT	1100	2400	NEW	FT	2400	1 NOS

SCHEDULE OF UPVC									
SNO	TYPE	DESCRIPTION	LOCATION	WIDTH	HEIGHT	SL	UNITS	QTY	
1	U1	UPVC BLIND DOOR	BALCONY	1800	2400	NEW	FT	2400	1 NOS
2	U1	UPVC 3 SHUTTER BLIND WINDOW	RESTROOM	2100	1800	NEW	FT	2400	1 NOS
3	U2	UPVC SINGLE OPENABLE SHUTTER	RESTROOM	600	1800	NEW	FT	2400	1 NOS
4	U3	UPVC SHUTTER OPENABLE	HALL	1400	1100	NEW	FT	2400	1 NOS
5	V1	UPVC VENTILATORS	TOILET	600	600	NEW	FT	2400	1 NOS
6	V2	UPVC VENTILATORS	TOILET	1100	600	NEW	FT	2400	1 NOS
7	V1B	UPVC VENTILATORS	TOILET	600	600	NEW	FT	2400	1 NOS

LEGENDS:

ABBREVIATIONS:

- ES - ELECTRICAL SHAFT
- PS - PLUMBING SHAFT
- AC - AIR CONDITIONING
- FS - FIRE SHAFT
- TS - TELEPHONE SHAFT

NOTE:

FOR COLUMN, BEAM, SHEAR WALL SIZE AND RCC DETAIL REFER TO THE RESPECTIVE STRUCTURAL DRAWINGS
ALL DIMENSIONS ARE IN METERS.
ALL DIMENSIONS TO BE CHKD. AT SITE.
DO NOT SCALE THE DRAWING
IN THE EVENT OF ANY DISCREPANCIES OR DIFFERENCES BETWEEN ARCHITECT DRAWINGS, STRUCTURAL DRAWING AND SITE CONDITIONS, IMMEDIATE REFERENCE IS TO BE MADE TO THE ARCHITECT PRIOR TO THE EXECUTION OF WORK AT THE SITE.

ARCHITECTS & EP CONSTRUCTION:

Taamaesek Engineering Consortium
New no. 5, Old no.2a, Bishop Wallers
Avenue west, Mylapore,
Chennai - 600 004. Ph:044-24671157/1139.
Fax : 044-24672237.
url:www.taamaesek.com
e-mail: info@taamaesek.com

CLIENT:

M/s.Indian bank ,
254-260, Avvai Shanmugham Salai, Pudupet,
Gopalapuram, Chennai, Tamil Nadu 600014



PROJECT:

PROPOSED CONSTRUCTION OF
RESIDENTIAL BUILDING (Stilt + 5 Floors) @
MYLAPORE, CHENNAI - 600 004.

DRAWING STAGE: INFORMATION COPY

DRAWN BY :	AR.SREEPRIYA	NORTH SHEET NO. A2
CHECKED BY :	AR.MONISHA KAMACHI	
SCALE :	1:1000	
DATE :	21.05.2025	


DRAWING TITLE:

WEST ELEVATION

Drawing number: TMA/292/IB/ARCH/A-13D/R1

Project code	Project name	Stage of Construction	Type of Drawing	Drawing number
TMA-292	IB	IPC	ARCH	TMA/292/IB/ARCH/A-13D/R1

SYMBOL	DESCRIPTION
	Bell Indicator
	Bell push
	1200 & 900mm dia Ceiling fan
	Ceiling light
	Bulkhead light
	Mirror light at 1950mm lvl
	Suspended Bed Room Light
	Linear Light 40W
	18W Recessed Light
	18W Surface Light
	Wall Light at 2350mm lvl
	Switch box for all points at 1350mm lvl
	Strip Light

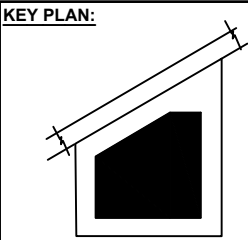

SCHEDULE OF JOINERY:

SCHEDULE OF DOOR-ABS							
SNO	TYPE	DESCRIPTION	LOCATION	WIDTH	HEIGHT	SL	QTY
1	AB1	ABS DOOR - OPENABLE SHUTTER	TERRACE BASEMENT CLUBHOUSE	1200	2400	FROM FFL	4 NOS.
2	AB2	ABS DOOR - OPENABLE SHUTTER	TOILET ELECTRICAL ROOM	1000	2100	FROM FFL	3 NOS.
3	AB3	ABS DOOR - OPENABLE SHUTTER	BALCONY TERRACE - DRIVERS ROOM, TOILET	800	2400	FROM FFL	4 NOS

SCHEDULE OF DOOR-METAL								
SNO	TYPE	DESCRIPTION	LOCATION	WIDTH	HEIGHT	SILL	LINTEL	QTY
1	MD	PERFORATED METAL DOOR	GAS BANK	800	2100	FROM FFL	2100	2 NOS.
2	SHD	SHIFT DOOR	SHIFT DOOR	1200	1400	FROM FFL	2400	6 NOS.

SCHEDULE OF DOOR-WOODEN									
Sl. No.	TYPE	DESCRIPTION	LOCATION	WIDTH	HEIGHT	SL. LEVEL	QTY		
1	D1	WOODEN DOOR - OPENABLE SHUTTER	ENTRANCE	1200	2400	FIN. FLOOR	2400		
2	D1B	WOODEN DOOR - OPENABLE SHUTTER	ENTRANCE	1050	2100	FIN. FLOOR	2100		
3	D2	WOODEN DOOR - OPENABLE SHUTTER	BEDROOMS	1000	2400	FIN. FLOOR	2400		
4	D3	WOODEN DOOR - OPENABLE SHUTTER	OFFICE, UTILITY	900	2400	FIN. FLOOR	2400		
5	D4	WOODEN DOOR - DOUBLE DOOR	KITCHEN	1600	2400	FIN. FLOOR	2400		

SCHEDULE OF ALUMINUM								
S.NO	TYPE	DESCRIPTION	LOCATION	WIDTH	HEIGHT	SILL	LINTEL	QTY.
1	LV	ALUMINUM LOUVRES	SHAFT	1150	2400	FROM FFL	2400	S NOS.

SCHEDULE OF UPVC							
Slc	TYPE	DESCRIPTION	LOCATION	WIDTH	HEIGHT	SL	QTY.
1	Slc	UPVC BLIND DOOR	BALCONY	1800	2400	FINCH	2400
2	Slc	UPVC 3 SHUTTER BLIND WINDOW	BEDROOMS	2100	1800	FINCH	2400
3	Slc	UPVC SINGLE OPENABLE SHUTTER	BEDROOMS	800	1800	FINCH	2400
4	Slc	UPVC 2 SHUTTER OPENABLE	KITCHEN	1400	1100	FINCH	2400
5	Slc	UPVC VENTILATORS	TOILETS	600	800	FINCH	2400
6	Slc	UPVC VENTILATORS	TOILETS	1100	450	FINCH	2400
7	Slc	UPVC VENTILATORS	TOILETS	600	800	FINCH	2400

LEGENDS:

PLASTERING AND PAINT FINISH

ABBREVIATIONS:

- ES - ELECTRICAL SHAFT
- PS - PLUMBING SHAFT
- AC - AIR CONDITIONING
- FS - FIRE SHAFT
- TS - TELEPHONE SHAFT

NOTE:

FOR COLUMN, BEAM, SHEAR WALL SIZE AND RCC DETAIL REFER TO THE RESPECTIVE STRUCTURAL DRAWINGS
ALL DIMENSIONS ARE IN METERS.
ALL DIMENSIONS TO BE CHKD. AT SITE.
DO NOT SCALE THE DRAWING
IN THE EVENT OF ANY DISCREPANCIES OR DIFFERENCES BETWEEN ARCHITECT DRAWINGS, STRUCTURAL DRAWING AND SITE CONDITIONS, IMMEDIATE REFERENCE IS TO BE MADE TO THE ARCHITECT PRIOR TO THE EXECUTION OF WORK AT THE SITE.

ARCHITECTS & EP CONSTRUCTION:

Taamaesek Engineering Consortium
New no. 5, Old no.2a, Bishop Wallers
Avenue west, Mylapore,
Chennai - 600 004, Ph:044-24671157/1139.
Fax : 044-24672237.
url:www.taamaesek.com
e-mail: info@taamaesek.com

CLIENT:

M/s.Indian bank .
254-260, Avvai Shanmugham Salai, Pudupet,
Gopalapuram, Chennai, Tamil Nadu 600014



PROJECT:

PROPOSED CONSTRUCTION OF
RESIDENTIAL BUILDING (Stilt + 5 Floors) @
MYPALORE, CHENNAI - 600 004.

DRAWING STAGE: INFORMATION COPY

DRAWN BY :	AR.SREEPRIYA	
CHECKED BY:	AR.MONISHA KAMACHI	
SCALE :	1:1000	
DATE :	21.05.2025	

DRAWING TITLE:

FALSE CEILING LAYOUT

Drawing number: TMA/292/B/ARCH/A-31/R1

Project code	Project name	Stage of Construction	Type of Drawing	Drawing number
TMA-292	IB	IFC	ARCH	TMA/292/B/ARCH/A-31/R1

SYMBOL	DESCRIPTION
	Bell Indicator
	Bell push
	1200 & 900mm dia Ceiling fan
	Ceiling light
	Bulkhead light
	Mirror light at 1950mm lvl
	Suspended Bed Room Light
	Linear Light 40W
	18W Recessed Light
	18W Surface Light
	Wall Light at 2350mm lvl
	Switch box for all points at 1350mm lvl
	Strip Light

KEY PLAN:

SCHEDULE OF JOINERY:

SCHEDULE OF DOOR-ABS						
Sl. No.	DESCRIPTION	LOCATION	WIDTH	HEIGHT	UNIT	QTY
1	ABS DOOR - OPERABLE SHUTTER	STORAGE BARBERY CLOSET	1200	2400	NO	1 NOS
2	ABS DOOR - OPERABLE SHUTTER	CHART ELECTRICAL ROOM	1800	2100	NO	1 NOS
3	ABS DOOR - OPERABLE SHUTTER	STORAGE BARBERY CLOSET	1800	2400	NO	1 NOS

SCHEDULE OF DOOR-METAL						
Sl. No.	DESCRIPTION	LOCATION	WIDTH	HEIGHT	UNIT	QTY
1	PERFORATED METAL DOOR	STORAGE BARBERY	1800	2100	NO	1 NOS
2	SHUT DOOR	SHUT DOOR	1200	1800	NO	1 NOS

SCHEDULE OF DOOR-WOODEN						
Sl. No.	DESCRIPTION	LOCATION	WIDTH	HEIGHT	UNIT	QTY
1	WOODEN DOOR - OPERABLE SHUTTER	ENTRANCE	1200	2400	NO	1 NOS
2	WOODEN DOOR - OPERABLE SHUTTER	ENTRANCE	1200	2100	NO	1 NOS
3	WOODEN DOOR - OPERABLE SHUTTER	REAR ROOM	1800	2400	NO	1 NOS
4	WOODEN DOOR - OPERABLE SHUTTER	OFFICE UTILITY	1800	2400	NO	1 NOS
5	WOODEN DOOR - DOUBLE DOOR	ROCKA	1800	2400	NO	1 NOS

SCHEDULE OF ALUMINUM						
Sl. No.	DESCRIPTION	LOCATION	WIDTH	HEIGHT	UNIT	QTY
1	ALUMINUM LOUVER	SHUT	1200	2400	NO	1 NOS

SCHEDULE OF UPVC						
Sl. No.	DESCRIPTION	LOCATION	WIDTH	HEIGHT	UNIT	QTY
1	UPVC BLIND DOOR	BLIND	1800	2400	NO	1 NOS
2	UPVC 3 SHUTTER BLIND WINDOW	REAR ROOM	2100	1800	NO	1 NOS
3	UPVC SINGLE OPERABLE SHUTTER	REAR ROOM	1800	1800	NO	1 NOS
4	UPVC SHUTTER OPERABLE	ROCKA	1800	1800	NO	1 NOS
5	UPVC VENTILATORS	ROCKA	1800	1800	NO	1 NOS
6	UPVC VENTILATORS	ROCKA	1800	1800	NO	1 NOS
7	UPVC VENTILATORS	ROCKA	1800	1800	NO	1 NOS
8	UPVC VENTILATORS	ROCKA	1800	1800	NO	1 NOS

LEGENDS:

Baffle ceiling 50 X 100 MM @ 100 MM CLEAR SPACING (150MM C/C SPACING)

PLASTERING AND PAINT FINISH

ABBREVIATIONS:

ES - ELECTRICAL SHAFT

PS - PLUMBING SHAFT

AC - AIR CONDITIONING

FS - FIRE SHAFT

TS - TELEPHONE SHAFT

NOTE:

FOR COLUMN, BEAM, SHEAR WALL SIZE AND RCC DETAIL REFER TO THE RESPECTIVE STRUCTURAL DRAWINGS

ALL DIMENSIONS ARE IN METERS.

ALL DIMENSIONS TO BE CHKD. AT SITE.

DO NOT SCALE THE DRAWING

IN THE EVENT OF ANY DISCREPANCIES OR DIFFERENCES BETWEEN ARCHITECT DRAWINGS, STRUCTURAL DRAWING AND SITE CONDITIONS, IMMEDIATE REFERENCE IS TO BE MADE TO THE ARCHITECT PRIOR TO THE EXECUTION OF WORK AT THE SITE.

ARCHITECTS & EP CONSTRUCTION:

Taamaesek Engineering Consortium
New no. 5, Old no.2a, Bishop Wallers
Avenue west, Mylapore,
Chennai - 600 004. Ph:044-24671157/1139.
Fax : 044-24672237.
url:www.taamaesek.com
e-mail: info@taamaesek.com

CLIENT:

M/s.Indian bank .
254-260, Avvai Shanmugham Salai, Pudupet,
Gopalapuram, Chennai, Tamil Nadu 600014

PROJECT:

**PROPOSED CONSTRUCTION OF
RESIDENTIAL BUILDING (Stilt + 5 Floors) @
Mylapore, Chennai - 600 004.**


DRAWING STAGE: INFORMATION COPY

DRAWN BY :	AR.SREEPRIYA	
CHECKED BY:	AR.MONISHA KAMACHI	
SCALE :	1:1000	
DATE :	21.05.2025	



DRAWING TITLE:

**FALSE CEILING LAYOUT -
GROUND FLOOR PLAN**

Project code number	Project name	Stage of Construction	Type of Drawing	Drawing number
TMA-292	IB	IFC	ARCH	TMA/292/IB/ARCH/A-32/R1

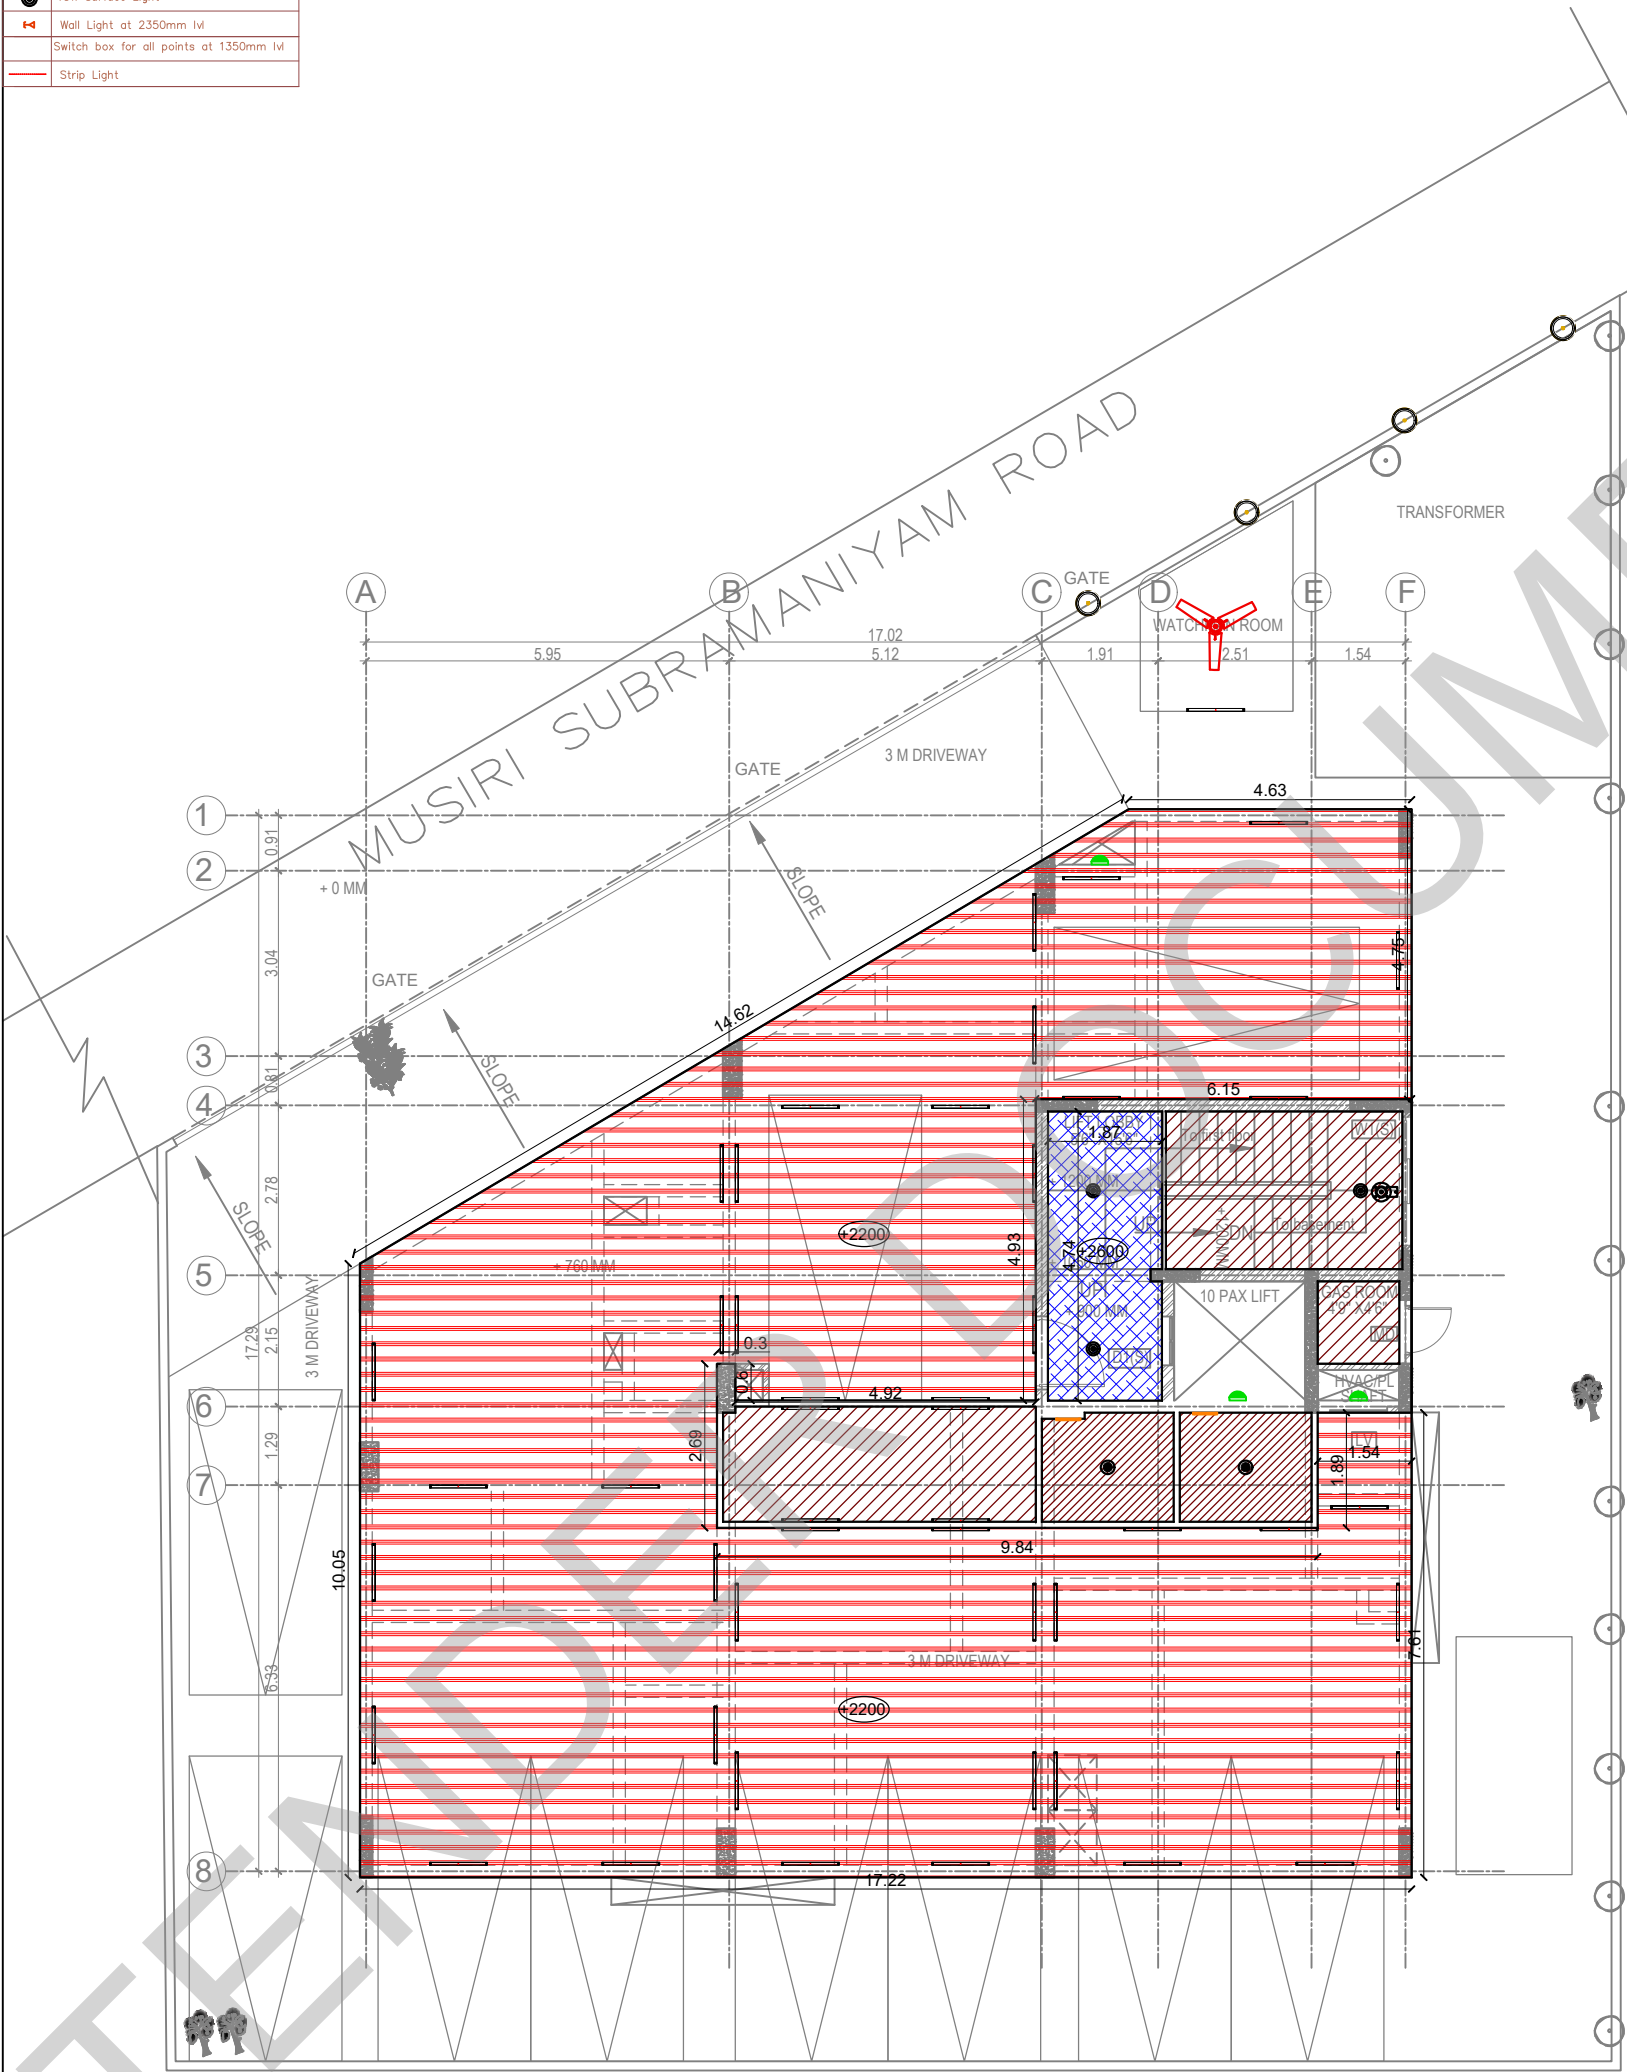

SYMBOL	DESCRIPTION
	Bell indicator
	Bell push
	1200 & 900mm dia Ceiling fan
	Ceiling light
	Bulkhead light
	Mirror light at 1950mm lvl
	Suspended Bed Room Light
	Linear Light 40W
	18W Recessed Light
	18W Surface Light
	Wall Light at 2350mm lvl
	Switch box for all points at 1350mm lvl
	Strip Light

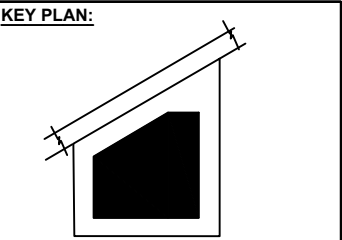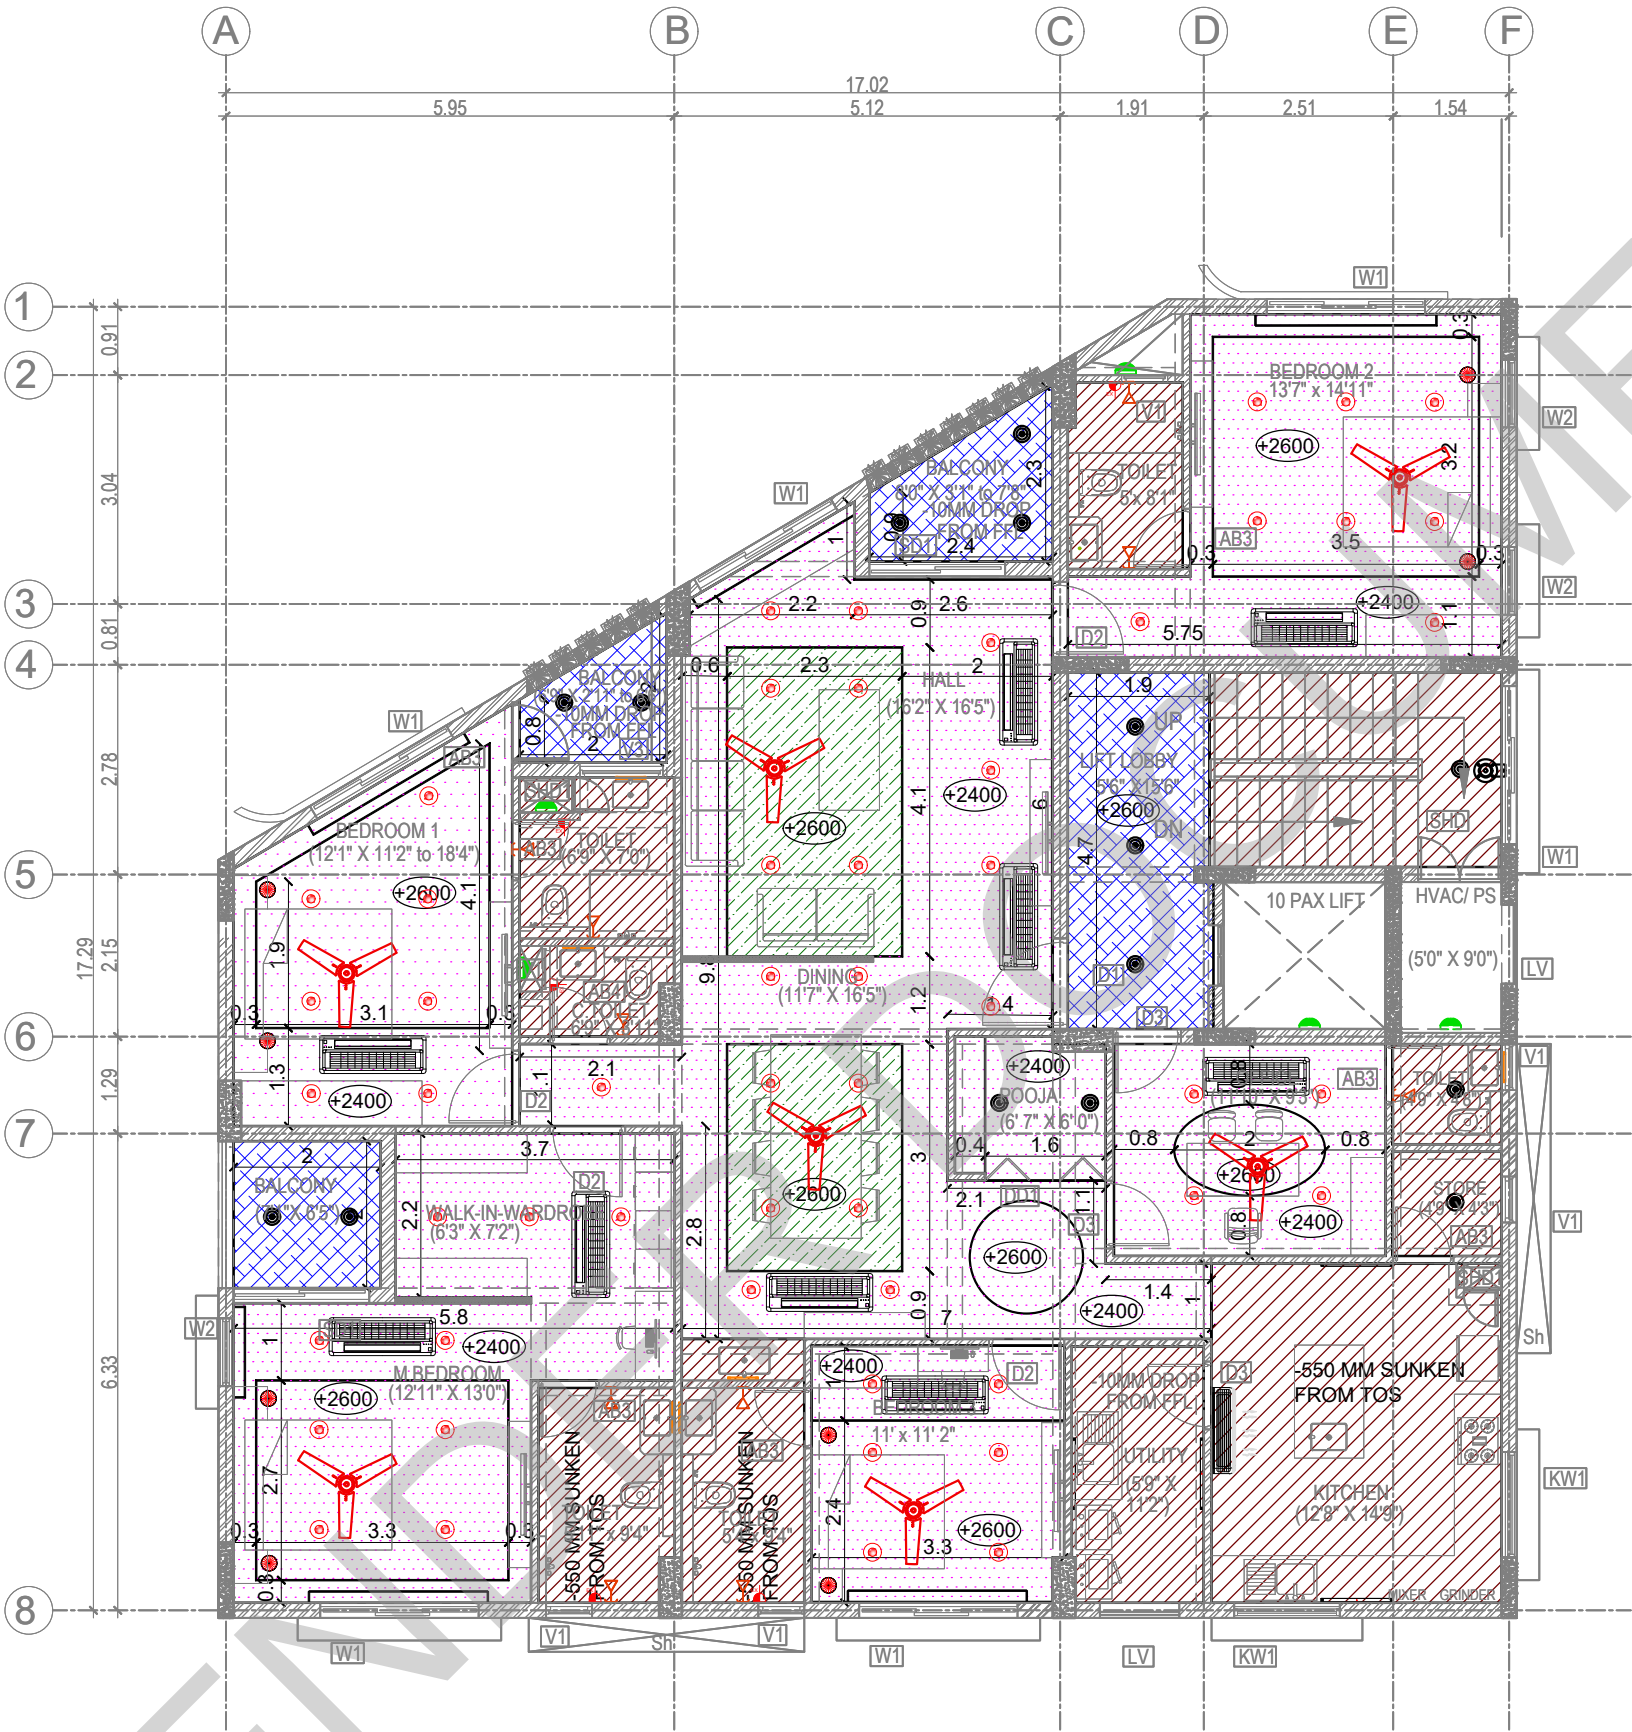

SCHEDULE OF JOINERY:					
SCHEDULE OF DOOR-ABS					
NO	TYPE	DESCRIPTION	LOCATION	WIDTH	HEIGHT
1	ABS	ABS DOOR - OPENABLE SHUTTER	STAIRS	1000	2100
2	ABS	ABS DOOR - OPENABLE SHUTTER	STAIRS	1000	2100
3	ABS	ABS DOOR - OPENABLE SHUTTER	STAIRS	1000	2100
SCHEDULE OF DOOR-METAL					
NO	TYPE	DESCRIPTION	LOCATION	WIDTH	HEIGHT
1	METAL	PERFORATED METAL DOOR	STAIRS	1000	2100
2	METAL	SHUTTER DOOR	STAIRS	1000	2100
SCHEDULE OF DOOR-WOODEN					
NO	TYPE	DESCRIPTION	LOCATION	WIDTH	HEIGHT
1	WOODEN	WOODEN DOOR - OPENABLE SHUTTER	STAIRS	1000	2100
2	WOODEN	WOODEN DOOR - OPENABLE SHUTTER	STAIRS	1000	2100
3	WOODEN	WOODEN DOOR - OPENABLE SHUTTER	STAIRS	1000	2100
4	WOODEN	WOODEN DOOR - OPENABLE SHUTTER	STAIRS	1000	2100
5	WOODEN	WOODEN DOOR - OPENABLE SHUTTER	STAIRS	1000	2100
SCHEDULE OF ALUMINIUM					
NO	TYPE	DESCRIPTION	LOCATION	WIDTH	HEIGHT
1	ALUMINIUM	ALUMINIUM DOOR	STAIRS	1000	2100
SCHEDULE OF UPVC					
NO	TYPE	DESCRIPTION	LOCATION	WIDTH	HEIGHT
1	UPVC	UPVC BLINDING DOOR	STAIRS	1000	2100
2	UPVC	UPVC BLINDING WINDOW	STAIRS	1000	2100
3	UPVC	UPVC BLINDING WINDOW	STAIRS	1000	2100
4	UPVC	UPVC BLINDING WINDOW	STAIRS	1000	2100
5	UPVC	UPVC BLINDING WINDOW	STAIRS	1000	2100
6	UPVC	UPVC BLINDING WINDOW	STAIRS	1000	2100
7	UPVC	UPVC BLINDING WINDOW	STAIRS	1000	2100
8	UPVC	UPVC BLINDING WINDOW	STAIRS	1000	2100
9	UPVC	UPVC BLINDING WINDOW	STAIRS	1000	2100
10	UPVC	UPVC BLINDING WINDOW	STAIRS	1000	2100

LEGENDS:	
	12 MM PLYWOOD WITH LAMINATE FINISH
	12.5 MM GYPSUM BOARD WITH PAINT FINISH
	PLASTERING AND PAINT FINISH
	3 MM POWDER COATED METAL CEILING

ABBREVIATIONS:	
ES -	ELECTRICAL SHAFT
PS -	PLUMBING SHAFT
AC -	AIR CONDITIONING
FS -	FIRE SHAFT
TS -	TELEPHONE SHAFT

NOTE:

FOR COLUMN, BEAM, SHEAR WALL SIZE AND RCC DETAIL REFER TO THE RESPECTIVE STRUCTURAL DRAWINGS

ALL DIMENSIONS ARE IN METERS.

ALL DIMENSIONS TO BE CHKD. AT SITE.

DO NOT SCALE THE DRAWING

IN THE EVENT OF ANY DISCREPANCIES OR DIFFERENCES BETWEEN ARCHITECT DRAWINGS, STRUCTURAL DRAWING AND SITE CONDITIONS, IMMEDIATE REFERENCE IS TO BE MADE TO THE ARCHITECT PRIOR TO THE EXECUTION OF WORK AT THE SITE.

ARCHITECTS & EP CONSTRUCTION:

Taamaesek Engineering Consortium
New no. 5, Old no.2a, Bishop Wallers
Avenue west, Mylapore,
Chennai - 600 004. Ph:044-24671157/1139.
Fax : 044-24672237.
url:www.taamaesek.com
e-mail: info@taamaesek.com

CLIENT:

M/s.Indian bank .
254-260, Avvai Shanmugham Salai, Pudupet,
Gopalapuram, Chennai, Tamil Nadu 600014



PROJECT:


PROPOSED CONSTRUCTION OF RESIDENTIAL BUILDING (Stilt + 5 Floors) @ MYLAPORE, CHENNAI - 600 004.

DRAWING STAGE: INFORMATION COPY			
DRAWN BY :	AR.SREEPRIYA		SHEET NO. A2
CHECKED BY:	AR.MONISHA KAMACHI		
SCALE :	1:1000		
DATE :	21.05.2025		


DRAWING TITLE:

FALSE CEILING LAYOUT - TYPICAL FLOOR PLAN

Drawing number: TMA/292/IB/ARCH/A-33/R1			
Project name	Project number	Stage of Construction	Sheet number
TMA-292	IB	IPC	ARCH
TMA/292/IB/ARCH/A-33/R1			

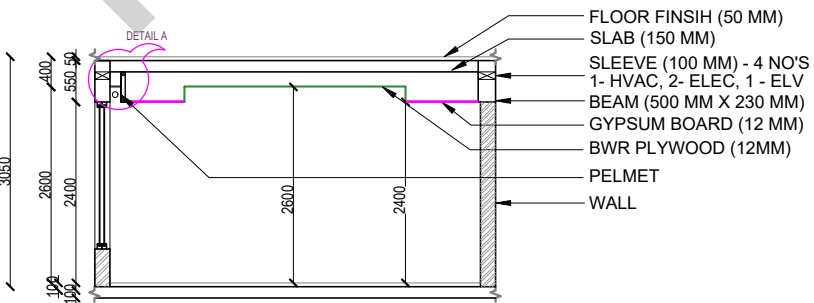


CONCEPTUAL SECTION

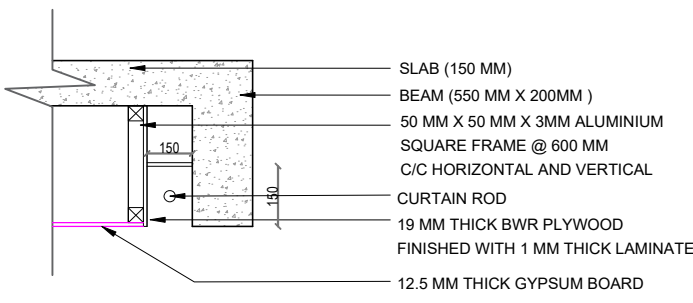

PELMET DETAIL A

SYMBOL	DESCRIPTION
	Bell indicator
	Bell push
	1200 & 900mm dia Ceiling fan
	Ceiling light
	Bulkhead light
	Mirror light at 1950mm lvl
	Suspended Bed Room Light
	Linear Light 40W
	18W Recessed Light
	18W Surface Light
	Wall Light at 2350mm lvl
	Switch box for all points at 1350mm lvl
	Strip Light

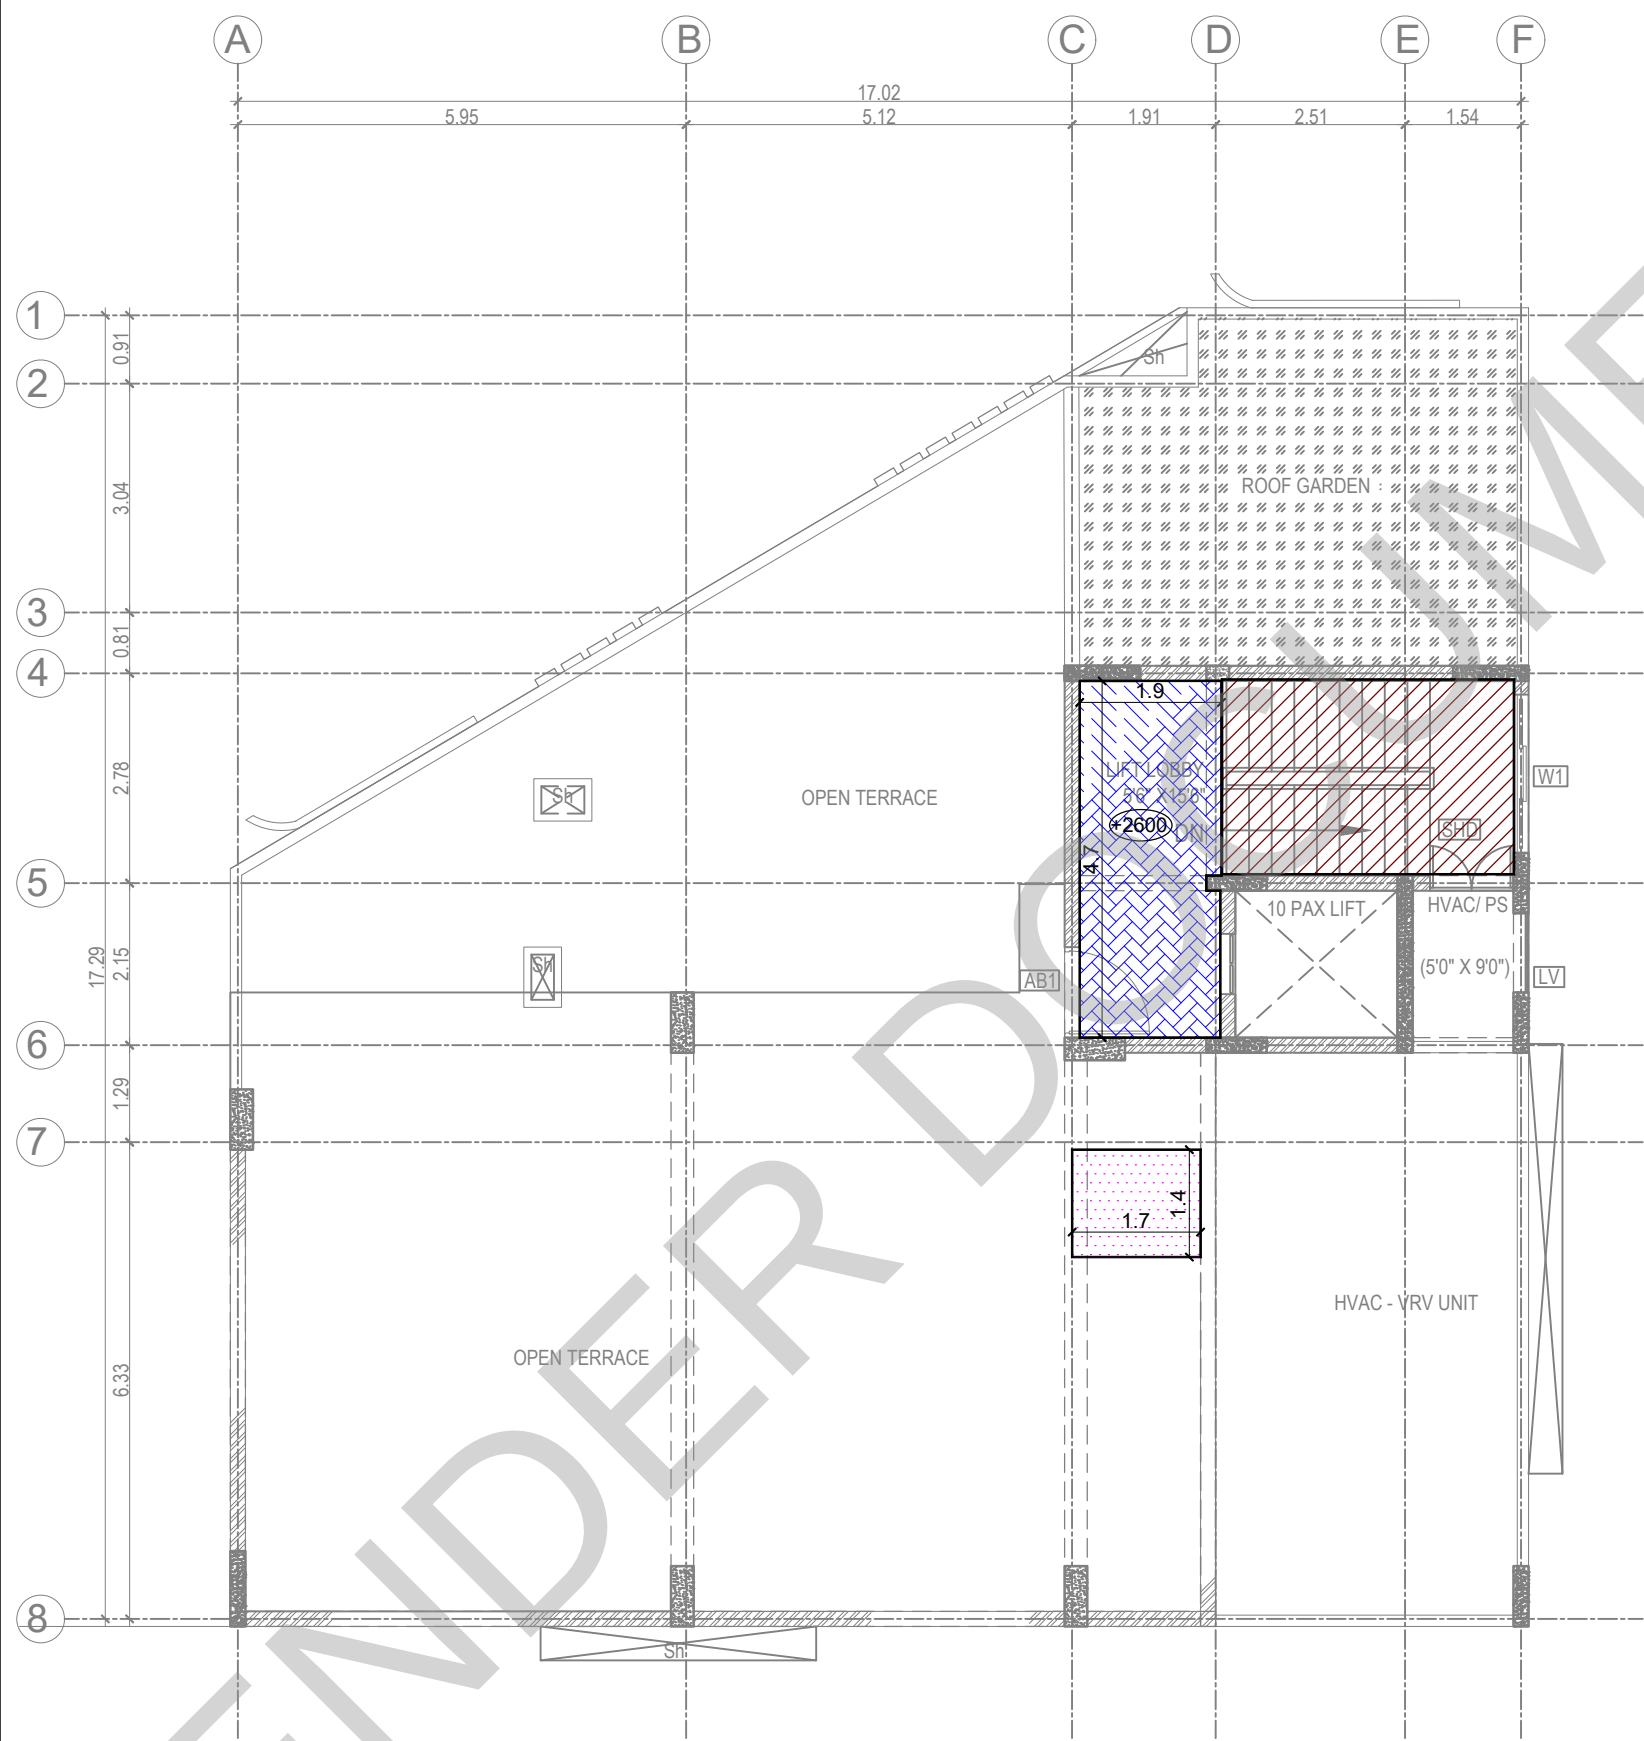

KEY PLAN:

SCHEDULE OF JOINERY:

SCHEDULE OF DOOR-ABS									
NO.	TYPE	DESCRIPTION	LOCATION	WIDTH	HEIGHT	UNIT	QTY		
1	AB1	ABS DOOR - OPENABLE SHUTTER	STORAGE BARBERY CLOSET	1200	2400	nos	24 NOS		
2	AB2	ABS DOOR - OPENABLE SHUTTER	STAFF ELECTRICAL ROOM	1600	2100	nos	21 NOS		
3	AB3	ABS DOOR - OPENABLE SHUTTER	STORAGE BARBERY CLOSET	1600	2400	nos	24 NOS		

SCHEDULE OF DOOR-METAL									
NO.	TYPE	DESCRIPTION	LOCATION	WIDTH	HEIGHT	UNIT	QTY		
1	AB4	PERFORATED METAL DOOR	STAFF SHIP	800	2100	nos	21 NOS		
2	AB5	SHUTTER DOOR	STAFF SHIP	1200	1600	nos	16 NOS		

SCHEDULE OF DOOR-WOODEN									
NO.	TYPE	DESCRIPTION	LOCATION	WIDTH	HEIGHT	UNIT	QTY		
1	D1	WOODEN DOOR - OPENABLE SHUTTER	ENTRANCE	1200	2400	nos	24 NOS		
2	D2	WOODEN DOOR - OPENABLE SHUTTER	ENTRANCE	1200	2100	nos	21 NOS		
3	D3	WOODEN DOOR - OPENABLE SHUTTER	STORAGE BARBERY CLOSET	1600	2400	nos	24 NOS		
4	D4	WOODEN DOOR - OPENABLE SHUTTER	STORAGE BARBERY CLOSET	1600	2100	nos	21 NOS		
5	D5	WOODEN DOOR - DOUBLE DOOR	STORAGE BARBERY CLOSET	1600	2400	nos	24 NOS		

SCHEDULE OF ALUMINIUM									
NO.	TYPE	DESCRIPTION	LOCATION	WIDTH	HEIGHT	UNIT	QTY		
1	LV	ALUMINIUM LOUVER	SHUTTER	1200	2400	nos	24 NOS		

SCHEDULE OF UPVC									
NO.	TYPE	DESCRIPTION	LOCATION	WIDTH	HEIGHT	UNIT	QTY		
1	W1	UPVC BLINDING WINDOW	STORAGE BARBERY CLOSET	1600	2400	nos	24 NOS		
2	W2	UPVC 3 SHUTTER BLINDING WINDOW	STORAGE BARBERY CLOSET	1200	1600	nos	16 NOS		
3	W3	UPVC SINGLE OPENABLE SHUTTER	STORAGE BARBERY CLOSET	1600	1600	nos	16 NOS		
4	W4	UPVC SHUTTER OPENABLE	STORAGE BARBERY CLOSET	1600	1600	nos	16 NOS		
5	V1	UPVC VENTILATORS	STORAGE BARBERY CLOSET	1600	1600	nos	16 NOS		
6	V2	UPVC VENTILATORS	STORAGE BARBERY CLOSET	1600	1600	nos	16 NOS		
7	V3	UPVC VENTILATORS	STORAGE BARBERY CLOSET	1600	1600	nos	16 NOS		

LEGENDS:

-
-
-
-

ABBREVIATIONS:

- ES - ELECTRICAL SHAFT
- PS - PLUMBING SHAFT
- AC - AIR CONDITIONING
- FS - FIRE SHAFT
- TS - TELEPHONE SHAFT

NOTE:

FOR COLUMN, BEAM, SHEAR WALL SIZE AND RCC DETAIL REFER TO THE RESPECTIVE STRUCTURAL DRAWINGS
ALL DIMENSIONS ARE IN METERS.
ALL DIMENSIONS TO BE CHKD. AT SITE.
DO NOT SCALE THE DRAWING
IN THE EVENT OF ANY DISCREPANCIES OR DIFFERENCES BETWEEN ARCHITECT DRAWINGS, STRUCTURAL DRAWING AND SITE CONDITIONS, IMMEDIATE REFERENCE IS TO BE MADE TO THE ARCHITECT PRIOR TO THE EXECUTION OF WORK AT THE SITE.

ARCHITECTS & EP CONSTRUCTION:

Taamaesek Engineering Consortium
New no. 5, Old no.2a, Bishop Wallers
Avenue west, Mylapore,
Chennai - 600 004. Ph:044-24671157/1139.
Fax : 044-24672237.
url:www.taamaesek.com
e-mail: info@taamaesek.com

CLIENT:

M/s.Indian bank .
254-260, Avvai Shanmugham Salai, Pudupet,
Gopalapuram, Chennai, Tamil Nadu 600014

PROJECT:

PROPOSED CONSTRUCTION OF RESIDENTIAL BUILDING (Stilt + 5 Floors) @ MYLAPORE, CHENNAI - 600 004.


DRAWING STAGE: INFORMATION COPY

DRAWN BY :	AR.SREEPRIYA	
CHECKED BY:	AR.MONISHA KAMACHI	
SCALE :	1:1000	
DATE :	21.05.2025	SHEET NO. A2


DRAWING TITLE:

FALSE CEILING LAYOUT - TERRACE FLOOR PLAN

Project code number	Project name	Stage of Construction	Type of Drawing	Drawing number
TMA-292	IB	IPC	ARCH	TMA/292/IB/ARCH/A-34/R1

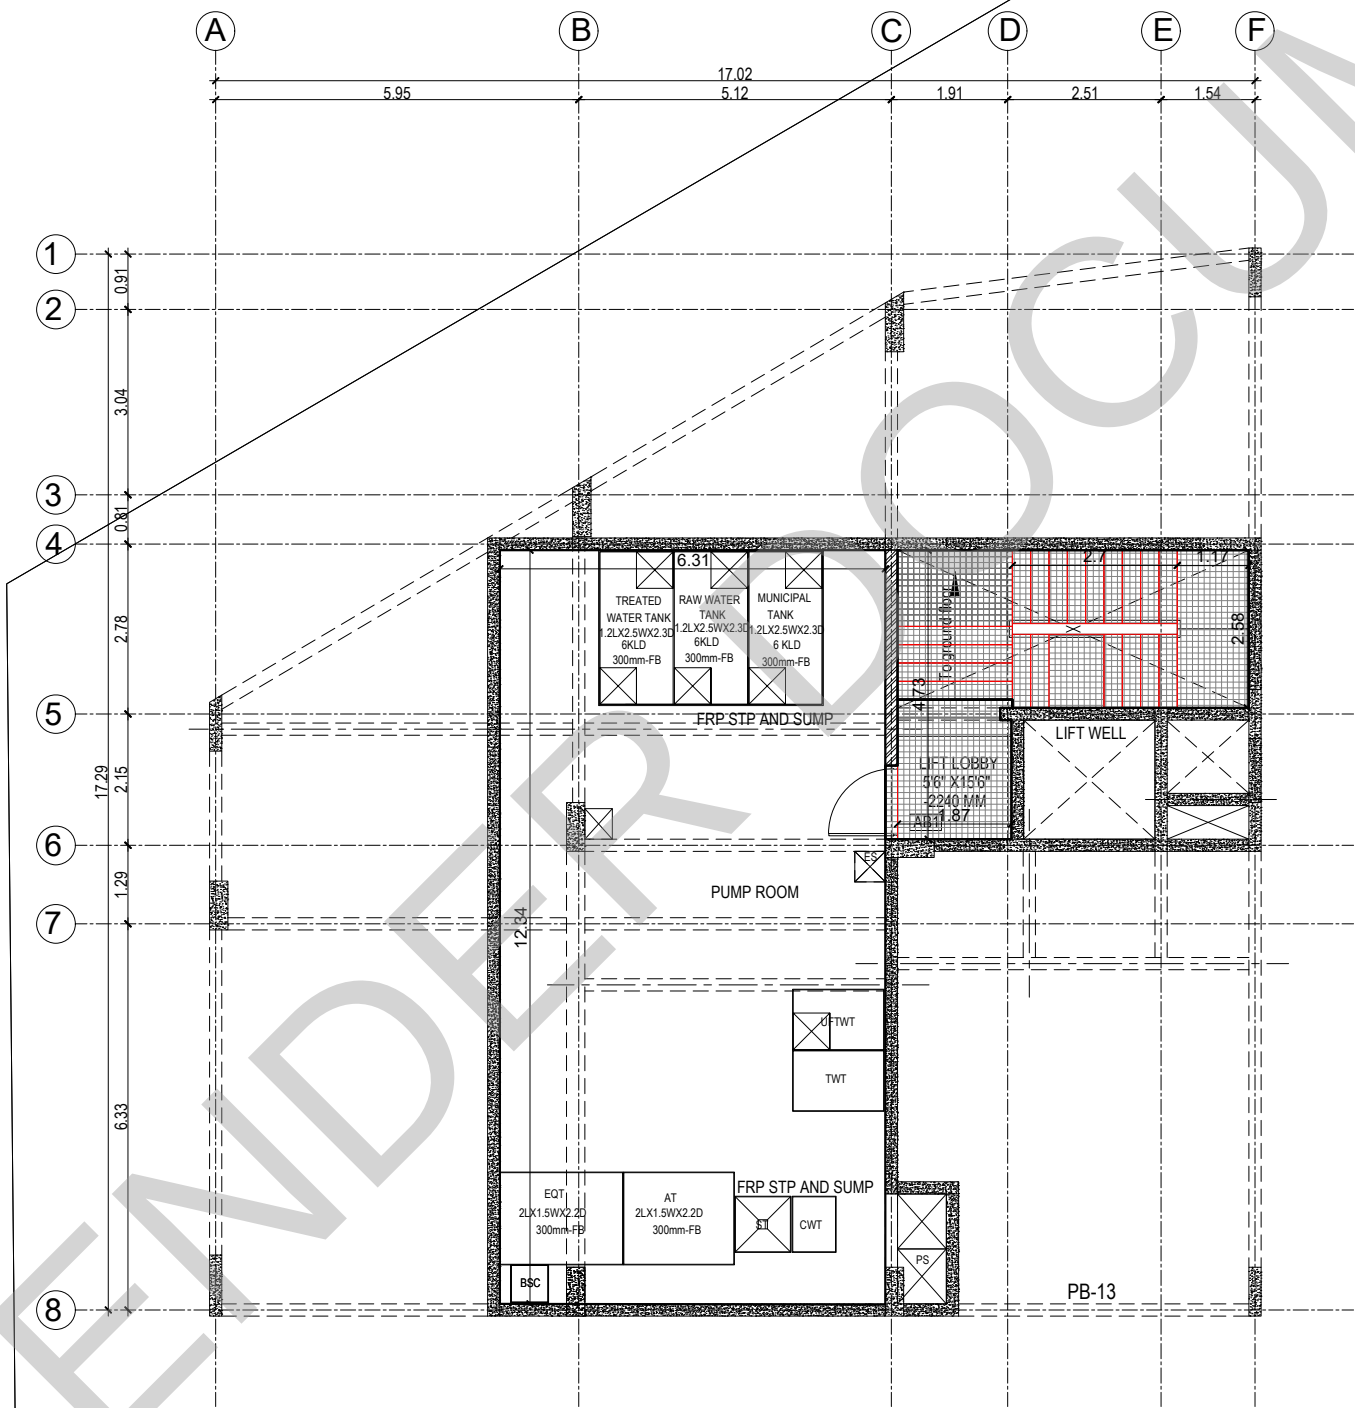

KEY PLAN:

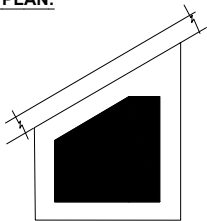

SCHEDULE OF JOINERY:

SCHEDULE OF DOOR-ABS									
NO	TYPE	DESCRIPTION	LOCATION	WIDTH	HEIGHT	REMARKS	UNIT	QTY	
1	ABS	ABS DOOR - OPENABLE SHUTTER	TERRACE BARBENT SUBROOM	1200	2400	NEW	NO	2400	1 NOS
2	ABS	ABS DOOR - OPENABLE SHUTTER	CHART ELECTRICAL ROOM	1500	2100	NEW	NO	2100	1 NOS
3	ABS	ABS DOOR - OPENABLE SHUTTER	RESTROOM TERRACE CHAIRS ROOM	800	2400	NEW	NO	2400	1 NOS

SCHEDULE OF DOOR-METAL									
NO	TYPE	DESCRIPTION	LOCATION	WIDTH	HEIGHT	REMARKS	UNIT	QTY	
1	MET	PERFORATED METAL DOOR	SHR SHOP	800	2100	NEW	NO	2100	2 NOS
2	MET	SHUTTER DOOR	SHUT DOOR	1200	1400	NEW	NO	1400	1 NOS

SCHEDULE OF DOOR-WOODEN									
NO	TYPE	DESCRIPTION	LOCATION	WIDTH	HEIGHT	REMARKS	UNIT	QTY	
1	WDN	WOODEN DOOR - OPENABLE SHUTTER	ENTRANCE	1200	2400	NEW	NO	2400	1 NOS
2	WDN	WOODEN DOOR - OPENABLE SHUTTER	ENTRANCE	1200	2100	NEW	NO	2100	1 NOS
3	WDN	WOODEN DOOR - OPENABLE SHUTTER	RESTROOMS	1000	2400	NEW	NO	2400	1 NOS
4	WDN	WOODEN DOOR - OPENABLE SHUTTER	OFFICE UTILITY	1000	2400	NEW	NO	2400	1 NOS
5	WDN	WOODEN DOOR - DOUBLE DOOR	HALL	1800	2400	NEW	NO	2400	1 NOS

SCHEDULE OF ALUMINUM									
NO	TYPE	DESCRIPTION	LOCATION	WIDTH	HEIGHT	REMARKS	UNIT	QTY	
1	ALU	ALUMINUM LOUVER	SHUT	1100	2400	NEW	NO	2400	1 NOS

SCHEDULE OF UPVC									
NO	TYPE	DESCRIPTION	LOCATION	WIDTH	HEIGHT	REMARKS	UNIT	QTY	
1	UPVC	UPVC BLIND DOOR	BALCONY	1800	2400	NEW	NO	2400	1 NOS
2	UPVC	UPVC 3 SHUTTER BLIND WINDOW	RESTROOMS	2100	1500	NEW	NO	1500	1 NOS
3	UPVC	UPVC SINGLE OPENABLE SHUTTER	RESTROOMS	800	1500	NEW	NO	1500	1 NOS
4	UPVC	UPVC SHUTTER OPENABLE WINDOW	RESTROOMS	1400	1100	NEW	NO	1100	1 NOS
5	UPVC	UPVC VENTILATORS	TOILETS	600	800	NEW	NO	2400	2 NOS
6	UPVC	UPVC VENTILATORS	TOILETS	1100	400	NEW	NO	2400	1 NOS
7	UPVC	UPVC VENTILATORS	TOILETS	600	800	NEW	NO	2100	2 NOS

LEGENDS:

- 1.2M X 0.6 M X 9 MM GLAZED SIMPOLO CODE :1004 (BUTT JOINT)
- 0.6 M X 0.6 M X 9 MM VITRIFIED TILES KAJARIA PRODUCT: MARFIL ROCK (BUTT JOINT)
- 1.2 M X 0.2 M X 9 MM PLANKS HI DEFINITION DIGITAL VITRIFIED FLOOR TILES (BUTT JOINT)
- 80 MM VDF FINISHED WITH 5 MM EPOXY COAT
- 1.2M X 0.6 M X 9 MM MATT FINISH TILES (BUTT JOINT)
- 12 MM THICK PU FOAM CARPET FLOORING
- 18MM THICK GRANITE FINISH JET BLACK - POLISHED (BUTT JOINT)

ABBREVIATIONS:

- ES - ELECTRICAL SHAFT
- PS - PLUMBING SHAFT
- AC - AIR CONDITIONING
- FS - FIRE SHAFT
- TS - TELEPHONE SHAFT

NOTE:

FOR COLUMN, BEAM, SHEAR WALL SIZE AND RCC DETAIL REFER TO THE RESPECTIVE STRUCTURAL DRAWINGS
ALL DIMENSIONS ARE IN METERS.
ALL DIMENSIONS TO BE CHKD. AT SITE.
DO NOT SCALE THE DRAWING
IN THE EVENT OF ANY DISCREPANCIES OR DIFFERENCES BETWEEN ARCHITECT DRAWINGS, STRUCTURAL DRAWING AND SITE CONDITIONS, IMMEDIATE REFERENCE IS TO BE MADE TO THE ARCHITECT PRIOR TO THE EXECUTION OF WORK AT THE SITE.

ARCHITECTS & EP CONSTRUCTION:

Taamaesek Engineering Consortium
New no. 5, Old no.2a, Bishop Wallers
Avenue west, Mylapore,
Chennai - 600 004, Ph:044-24671157/1139.
Fax : 044-24672237.
url:www.taamaesek.com
e-mail: info@taamaesek.com

CLIENT:

M/s.Indian bank .
254-260, Avvai Shanmugham Salai, Pudupet,
Gopalapuram, Chennai, Tamil Nadu 600014



PROJECT:

PROPOSED CONSTRUCTION OF RESIDENTIAL BUILDING (Stilt + 5 Floors) @ MYLAPORE, CHENNAI - 600 004.

DRAWING STAGE: INFORMATION COPY


DRAWN BY :	AR.SREEPRIYA	
CHECKED BY:	AR.MONISHA KAMACHI	
SCALE :	1:1000	
DATE :	10.04.2025	

DRAWING TITLE:

FLOORING LAYOUT - BASEMENT

Drawing number: TMA/292/IB/ARCH/A-27/R1				
Project code number	Project name	Stage of Construction	Type of Drawing	Drawing number
TMA-292	IB	IFC	ARCH	TMA/292/IB/ARCH/A-27/R1

KEY PLAN:

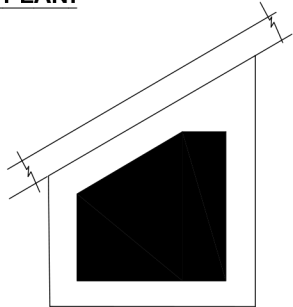

SCHEDULE OF JOINERY:

SCHEDULE OF DOOR-ABS									
SNO	TYPE	DESCRIPTION	LOCATION	WIDTH	HEIGHT	SILL	UNTEL	QTY	
1	AB1	ABS DOOR - OPERABLE SHUTTER	TERRACE, BASEMENT, CLUBHOUSE	1200	2400	FROM FFL	2400	4 NOS.	
2	AB2	ABS DOOR - OPERABLE SHUTTER	TOILET, ELECTRICAL ROOM	1000	2100	FROM FFL	2100	3 NOS.	
3	AB3	ABS DOOR - OPERABLE SHUTTER	BASKET, TERRACE, CHANGERS ROOM, TOILET	800	2400	FROM FFL	2400	46 NOS.	

SCHEDULE OF DOOR-METAL									
SNO	TYPE	DESCRIPTION	LOCATION	WIDTH	HEIGHT	SILL	UNTEL	QTY	
1	MD	PERFORATED METAL DOOR	GAS SHED	800	2100	FROM FFL	2100	2 NOS.	
2	SD	SHUTTLE DOOR	SHUTTLE DOOR	1200	1400	FROM FFL	2400	8 NOS.	

SCHEDULE OF DOOR-WOODEN									
SNO	TYPE	DESCRIPTION	LOCATION	WIDTH	HEIGHT	SILL	UNTEL	QTY	
1	D1	WOODEN DOOR - OPERABLE SHUTTER	ENTRANCE	1200	2400	FROM FFL	2400	5 NOS.	
2	D2	WOODEN DOOR - OPERABLE SHUTTER	ENTRANCE	1200	2100	FROM FFL	2100	1 NOS.	
3	D3	WOODEN DOOR - OPERABLE SHUTTER	BEDROOMS	1000	2400	FROM FFL	2400	50 NOS.	
4	D4	WOODEN DOOR - OPERABLE SHUTTER	OFFICE, UTILITY	800	2400	FROM FFL	2400	15 NOS.	
5	D5	WOODEN DOOR - DOUBLE DOOR	POOLA	1800	2400	FROM FFL	2400	5 NOS.	

SCHEDULE OF ALUMINUM									
SNO	TYPE	DESCRIPTION	LOCATION	WIDTH	HEIGHT	SILL	UNTEL	QTY	
1	LV	ALUMINUM LOUVRES	SHUTTLE	1100	2400	FROM FFL	2400	5 NOS.	

SCHEDULE OF UPVC									
SNO	TYPE	DESCRIPTION	LOCATION	WIDTH	HEIGHT	SILL	UNTEL	QTY	
1	SD1	UPVC SLIDING DOOR	BALCONY	1000	2400	FROM FFL	2400	10 NOS.	
2	W1	UPVC 3 SHUTTER SLIDING WINDOW	BEDROOMS	2100	1900	FROM FFL	2400	34 NOS.	
3	W2	UPVC SINGLE OPERABLE SHUTTER	BEDROOMS	800	1900	FROM FFL	2400	15 NOS.	
4	W3	UPVC 2 SHUTTER OPERABLE WINDOW	KITCHEN	1400	1100	FROM FFL	2400	15 NOS.	
5	V1	UPVC VENTILATORS	TOILETS	800	800	FROM FFL	2400	25 NOS.	
6	V2	UPVC VENTILATORS	TOILETS	1100	400	FROM FFL	2400	8 NOS.	
7	V3	UPVC VENTILATORS	TOILETS	800	800	FROM FFL	2100	2 NOS.	

LEGENDS:

- 1.2M X 0.6 M X 9 MM GLAZED SIMPOLO CODE :1004 (BUTT JOINT)
- 0.6 M X 0.6 M X 9 MM VITRIFIED TILES KAJARIA PRODUCT: MARFIL ROCK (BUTT JOINT)
- 1.2 M X 0.2 M X 9 MM PLANKS HI DEFINITION DIGITAL VITRIFIED FLOOR TILES
- 80 MM VDF FINISHED WITH 5 MM EPOXY COAT
- 1.2M X 0.6 M X 9 MM MATT FINISH TILES (BUTT JOINT)
- 12 MM THICK PU FOAM CARPET FLOORING
- 18MM THICK LEATHER FINISHED GRANITE JET BLACK (BUTT JOINT)
- 80 MM INTERLOCKING CONCRETE PAVER BLOCK
- 18MM THICK GRANITE FINISH JET BLACK - POLISHED (BUTT JOINT)

ABBREVIATIONS:

- ES - ELECTRICAL SHAFT
- PS - PLUMBING SHAFT
- AC - AIR CONDITIONING
- FS - FIRE SHAFT
- TS - TELEPHONE SHAFT

NOTE:

FOR COLUMN, BEAM, SHEAR WALL SIZE AND RCC DETAIL REFER TO THE RESPECTIVE STRUCTURAL DRAWINGS
ALL DIMENSIONS ARE IN METERS.
ALL DIMENSIONS TO BE CHKD. AT SITE.
DO NOT SCALE THE DRAWING
IN THE EVENT OF ANY DISCREPANCIES OR DIFFERENCES BETWEEN ARCHITECT DRAWINGS, STRUCTURAL DRAWING AND SITE CONDITIONS, IMMEDIATE REFERENCE IS TO BE MADE TO THE ARCHITECT PRIOR TO THE EXECUTION OF WORK AT THE SITE.

ARCHITECTS & EP CONSTRUCTION:

Taamaesek Engineering Consortium
New no. 5, Old no.2a, Bishop Wallers
Avenue west, Mylapore,
Chennai - 600 004. Ph:044-24671157/1139.
Fax : 044-24672237.
url:www.taamaesek.com
e-mail: info@taamaesek.com

CLIENT:

M/s.Indian bank ,
254-260, Avvai Shanmugham Salai, Pudupet,
Gopalapuram, Chennai, Tamil Nadu 600014



PROJECT:

**PROPOSED CONSTRUCTION OF
RESIDENTIAL BUILDING (Stilt + 5 Floors) @
Mylapore, Chennai - 600 004.**

DRAWING STAGE: INFORMATION COPY

DRAWN BY :	AR.SREEPRIYA	
CHECKED BY:	AR.MONISHA KAMACHI	
SCALE :	1:1000	
DATE :	10.04.2025	


DRAWING TITLE:

**FLOORING LAYOUT -STILT
FLOOR**

Drawing number: TMA/292/IB/ARCH/A-28/R1

Project code number	Project name	Stage of Construction	Type of Drawing	Drawing number
TMA-292	IB	IFC	ARCH	TMA/292/IB/ARCH/A-28/R1

KEY PLAN:

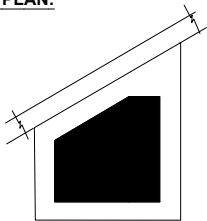

SCHEDULE OF JOINERY:

SCHEDULE OF DOOR-ABS									
NO.	TYPE	DESCRIPTION	LOCATION	WIDTH	HEIGHT	UNIT	QTY	REMARKS	
1	ABS	ABS DOOR - OPENABLE SHUTTER	STORAGE BARBERSHOP	1000	2400	NO.	1	NO.	
2	ABS	ABS DOOR - OPENABLE SHUTTER	STAFF ELECTRICAL ROOM	1000	2100	NO.	1	NO.	
3	ABS	ABS DOOR - OPENABLE SHUTTER	STAFF ELECTRICAL ROOM	1000	2400	NO.	1	NO.	

SCHEDULE OF DOOR-METAL									
NO.	TYPE	DESCRIPTION	LOCATION	WIDTH	HEIGHT	UNIT	QTY	REMARKS	
1	MS	PERFORATED METAL DOOR	SHED ROOM	800	2100	NO.	1	NO.	
2	MS	SHUTTER DOOR	SHED ROOM	1000	2400	NO.	1	NO.	

SCHEDULE OF DOOR-WOODEN									
NO.	TYPE	DESCRIPTION	LOCATION	WIDTH	HEIGHT	UNIT	QTY	REMARKS	
1	WD	WOODEN DOOR - OPENABLE SHUTTER	ENTRANCE	1200	2400	NO.	1	NO.	
2	WD	WOODEN DOOR - OPENABLE SHUTTER	ENTRANCE	1200	2100	NO.	1	NO.	
3	WD	WOODEN DOOR - OPENABLE SHUTTER	ENTRANCE	1200	2400	NO.	1	NO.	
4	WD	WOODEN DOOR - OPENABLE SHUTTER	OFFICE UTILITY	1000	2400	NO.	1	NO.	
5	WD	WOODEN DOOR - DOUBLE DOOR	OFFICE UTILITY	1000	2400	NO.	1	NO.	

SCHEDULE OF ALUMINIUM									
NO.	TYPE	DESCRIPTION	LOCATION	WIDTH	HEIGHT	UNIT	QTY	REMARKS	
1	AL	ALUMINIUM LOUVER	SHED	1000	2400	NO.	1	NO.	

SCHEDULE OF UPVC									
NO.	TYPE	DESCRIPTION	LOCATION	WIDTH	HEIGHT	UNIT	QTY	REMARKS	
1	UPVC	UPVC BLINDING DOOR	BALCONY	1800	2400	NO.	1	NO.	
2	UPVC	UPVC 3 SHUTTER BLINDING WINDOW	BEDROOMS	1200	1800	NO.	1	NO.	
3	UPVC	UPVC SINGLE OPENABLE SHUTTER	BEDROOMS	800	1800	NO.	1	NO.	
4	UPVC	UPVC SHUTTER OPENABLE	TOILET	1000	1800	NO.	1	NO.	
5	UPVC	UPVC VENTILATOR	TOILET	800	800	NO.	1	NO.	
6	UPVC	UPVC VENTILATOR	TOILET	1100	800	NO.	1	NO.	
7	UPVC	UPVC VENTILATOR	TOILET	600	800	NO.	1	NO.	

LEGENDS:

- 1.2M X 0.6 M X 9 MM GLAZED SIMPOLO CODE : 1004 (BUTT JOINT)
- 0.6 M X 0.6 M X 9 MM VITRIFIED TILES KAJARIA PRODUCT: MARFIL ROCK (BUTT JOINT)
- 1.2 M X 0.2 M X 9 MM PLANKS HI DEFINITION DIGITAL VITRIFIED FLOOR TILES (BUTT JOINT)
- 80 MM VDF FINISHED WITH 5 MM EPOXY COAT
- 1.2M X 0.6 M X 9 MM MATT FINISH TILES (BUTT JOINT)
- 12 MM THICK PU FOAM CARPET FLOORING
- 18MM THICK GRANITE FINISH JET BLACK- POLISHED (BUTT JOINT)

ABBREVIATIONS:

- ES - ELECTRICAL SHAFT
- PS - PLUMBING SHAFT
- AC - AIR CONDITIONING
- FS - FIRE SHAFT
- TS - TELEPHONE SHAFT

NOTE:

FOR COLUMN, BEAM, SHEAR WALL SIZE AND RCC DETAIL REFER TO THE RESPECTIVE STRUCTURAL DRAWINGS
ALL DIMENSIONS ARE IN METERS.
ALL DIMENSIONS TO BE CHKD. AT SITE.
DO NOT SCALE THE DRAWING
IN THE EVENT OF ANY DISCREPANCIES OR DIFFERENCES BETWEEN ARCHITECT DRAWINGS, STRUCTURAL DRAWING AND SITE CONDITIONS, IMMEDIATE REFERENCE IS TO BE MADE TO THE ARCHITECT PRIOR TO THE EXECUTION OF WORK AT THE SITE.

ARCHITECTS & EP CONSTRUCTION:

Taamaeck Engineering Consortium
New no. 5, Old no.2a, Bishop Wallers
Avenue west, Mylapore,
Chennai - 600 004. Ph:044-24671157/1139.
Fax : 044-24672237.
url:www.taamaeck.com
e-mail: info@taamaeck.com

CLIENT:

M/s.Indian bank .
254-260, Avvai Shanmugham Salai, Pudupet,
Gopalapuram, Chennai, Tamil Nadu 600014



PROJECT:

PROPOSED CONSTRUCTION OF
RESIDENTIAL BUILDING (Stilt + 5 Floors) @
MYPALORE, CHENNAI - 600 004.


DRAWING STAGE: INFORMATION COPY

DRAWN BY :	AR.SREEPRIYA	
CHECKED BY:	AR.MONISHA KAMACHI	
SCALE :	1:1000	
DATE :	10.04.2025	

DRAWING TITLE:

FLOORING LAYOUT -
TYPICAL FLOOR

Drawing number: TMA/292/IB/ARCH/A-29/R1			
Project code	Project name	Stage of Construction	Type of Drawing
TMA-292	IB	IFC	ARCH

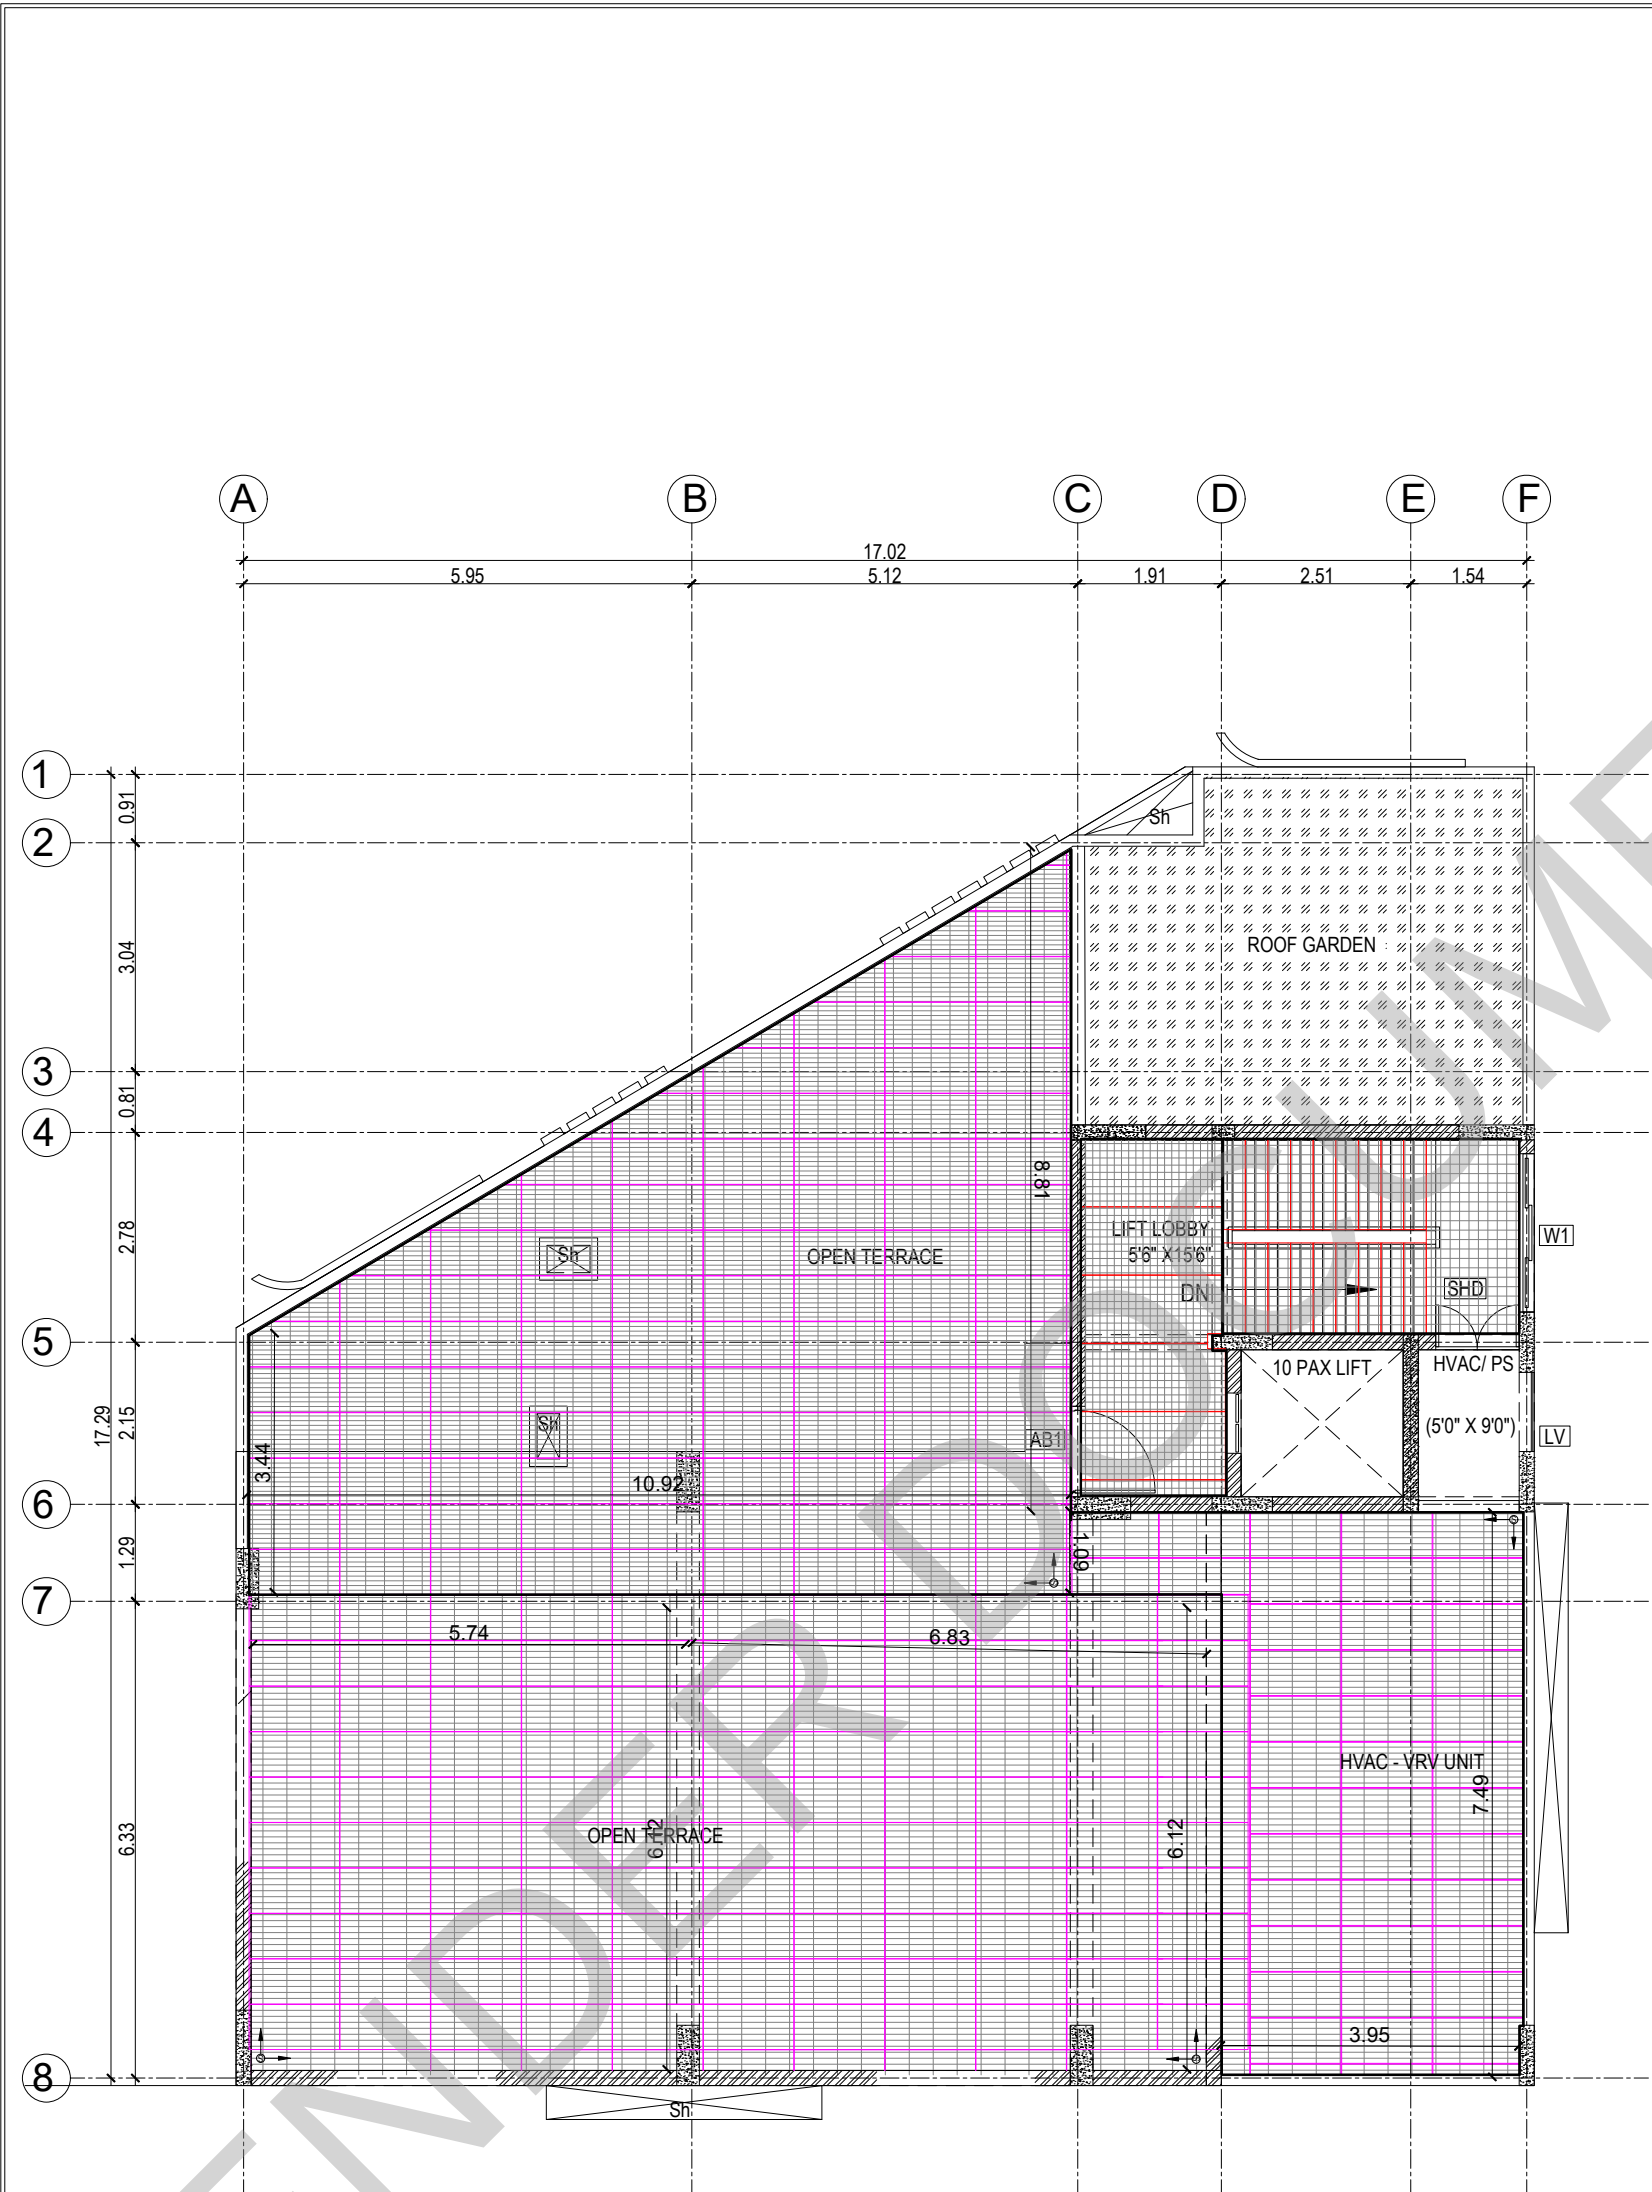

KEY PLAN:

SCHEDULE OF JOINERY:

SCHEDULE OF DOOR-ABS						
SNO	TYPE	DESCRIPTION	LOCATION	WIDTH	HEIGHT	QTY
1	AB1	ABS DOOR - OPENABLE SHUTTER	TERRACE BARBET	1000	2400	1 NOS
2	AB2	ABS DOOR - OPENABLE SHUTTER	STAFF ELECTRICAL ROOM	1000	2100	1 NOS
3	AB3	ABS DOOR - OPENABLE SHUTTER	ROOF TERRACE	800	2400	1 NOS

SCHEDULE OF DOOR-METAL						
SNO	TYPE	DESCRIPTION	LOCATION	WIDTH	HEIGHT	QTY
1	MD	PERFORATED METAL DOOR	SHD SHD	800	2100	2 NOS
2	MD	SHD DOOR	SHD DOOR	1200	1800	1 NOS

SCHEDULE OF DOOR-WOODEN						
SNO	TYPE	DESCRIPTION	LOCATION	WIDTH	HEIGHT	QTY
1	D1	WOODEN DOOR - OPENABLE SHUTTER	ENTRANCE	1200	2400	1 NOS
2	D2	WOODEN DOOR - OPENABLE SHUTTER	ENTRANCE	1200	2100	1 NOS
3	D3	WOODEN DOOR - OPENABLE SHUTTER	BEDROOMS	1000	2400	1 NOS
4	D4	WOODEN DOOR - OPENABLE SHUTTER	OFFICE UTILITY	1000	2400	1 NOS
5	D5	WOODEN DOOR - DOUBLE DOOR	HALL	1800	2400	1 NOS

SCHEDULE OF ALUMINIUM						
SNO	TYPE	DESCRIPTION	LOCATION	WIDTH	HEIGHT	QTY
1	L1	ALUMINIUM LOUVER	SHD	1100	2400	1 NOS

SCHEDULE OF UPVC						
SNO	TYPE	DESCRIPTION	LOCATION	WIDTH	HEIGHT	QTY
1	U1	UPVC BLIND DOOR	SHD	1800	2400	1 NOS
2	U2	UPVC 3 SHUTTER BLIND WINDOW	BEDROOMS	1200	1800	1 NOS
3	U3	UPVC SINGLE OPENABLE SHUTTER	BEDROOMS	800	1800	1 NOS
4	U4	UPVC SHUTTER OPENABLE SHUTTER	HALL	1400	1800	1 NOS
5	U5	UPVC VENTILATOR	TOILET	600	800	1 NOS
6	U6	UPVC VENTILATOR	TOILET	1100	800	1 NOS
7	U7	UPVC VENTILATOR	TOILET	600	800	1 NOS

LEGENDS:

- 1.2M X 0.6 M X 9 MM GLAZED SIMPOLO CODE : 1004 (BUTT JOINT)
- 0.6 M X 0.6 M X 9 MM VITRIFIED TILES KAJARIA PRODUCT: MARFIL ROCK (BUTT JOINT)
- 1.2 M X 0.2 M X 9 MM PLANKS HI DEFINITION DIGITAL VITRIFIED FLOOR TILES (BUTT JOINT)
- 80 MM VDF FINISHED WITH 5 MM EPOXY COAT
- 1.2M X 0.6 M X 9 MM MATT FINISH TILES (BUTT JOINT)
- 12 MM THICK PU FOAM CARPET FLOORING
- 18MM THICK GRANITE FINISH JET BLACK- POLISHED (BUTT JOINT)

ABBREVIATIONS:

- ES - ELECTRICAL SHAFT
- PS - PLUMBING SHAFT
- AC - AIR CONDITIONING
- FS - FIRE SHAFT
- TS - TELEPHONE SHAFT

NOTE:

FOR COLUMN, BEAM, SHEAR WALL SIZE AND RCC DETAIL REFER TO THE RESPECTIVE STRUCTURAL DRAWINGS
ALL DIMENSIONS ARE IN METERS.
ALL DIMENSIONS TO BE CHKD. AT SITE.
DO NOT SCALE THE DRAWING
IN THE EVENT OF ANY DISCREPANCIES OR DIFFERENCES BETWEEN ARCHITECT DRAWINGS, STRUCTURAL DRAWING AND SITE CONDITIONS, IMMEDIATE REFERENCE IS TO BE MADE TO THE ARCHITECT PRIOR TO THE EXECUTION OF WORK AT THE SITE.

ARCHITECTS & EP CONSTRUCTION:

Taamaesek Engineering Consortium
New no. 5, Old no.2a, Bishop Wallers
Avenue west, Mylapore,
Chennai - 600 004. Ph:044-24671157/1139.
Fax : 044-24672237.
url:www.taamaesek.com
e-mail: info@taamaesek.com

CLIENT:

M/s.Indian bank .
254-260, Avvai Shanmugham Salai, Pudupet,
Gopalapuram, Chennai, Tamil Nadu 600014

PROJECT:

PROPOSED CONSTRUCTION OF RESIDENTIAL BUILDING (Stilt + 5 Floors) @ MYLAPORE, CHENNAI - 600 004.

DRAWING STAGE: INFORMATION COPY

DRAWN BY :	AR.SREEPRIYA	
CHECKED BY:	AR.MONISHA KAMACHI	
SCALE :	1:1000	
DATE :	10.04.2025	


DRAWING TITLE:

FLOORING LAYOUT - TERRACE FLOOR

Project code number	Project name	Stage of Construction	Type of Drawing	Drawing number
TMA-292	IB	IFC	ARCH	TMA/292/IB/ARCH/A-30/R1




Project code number	Project name	Type of Drawing	Type of Construction	Drawing Number
TMA-292	IB	IFC	ARCH	TMA/292/IB/ARCH/A-16

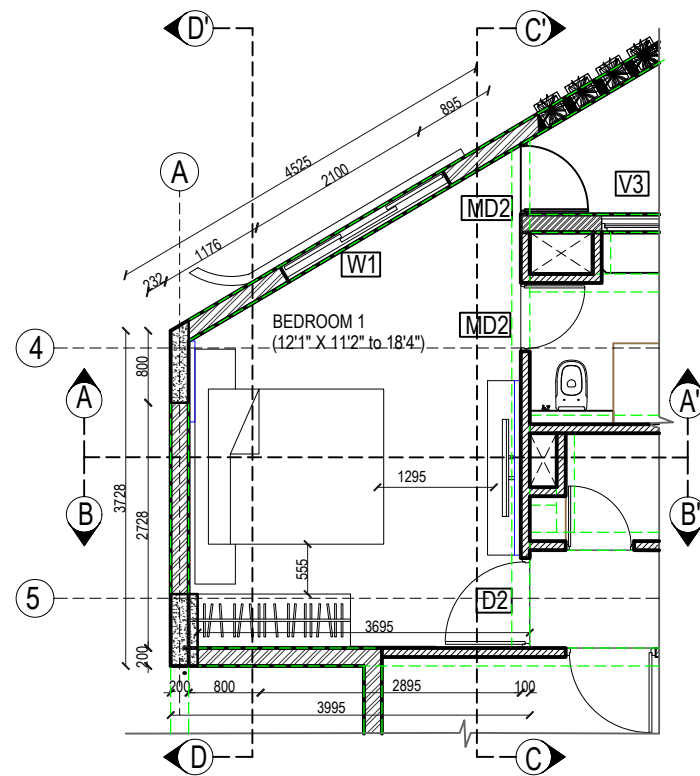


LEGENDS
200 MM WALL
100 MM WALL

PLAN

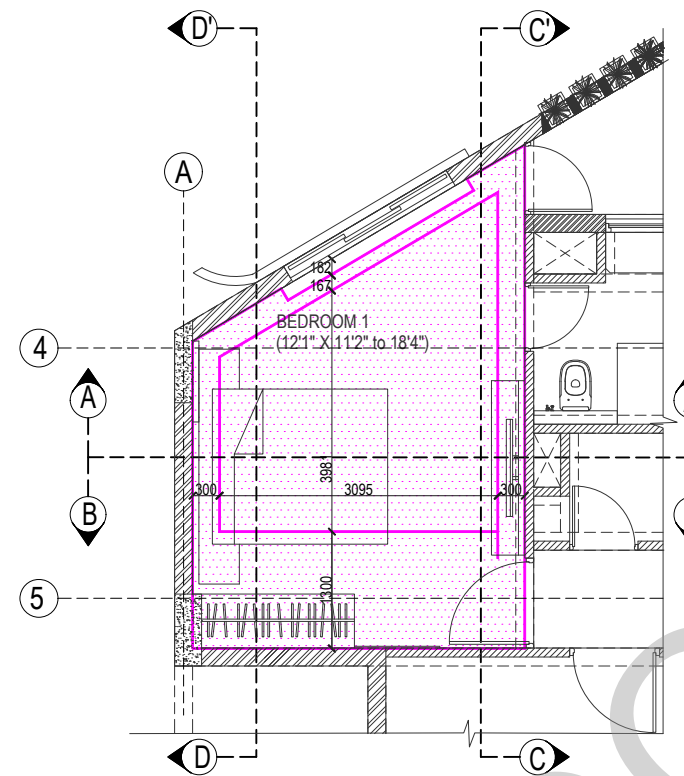

LEGENDS
12.5 MM THICK GYPSUM BOARD

FALSE CEILING PLAN

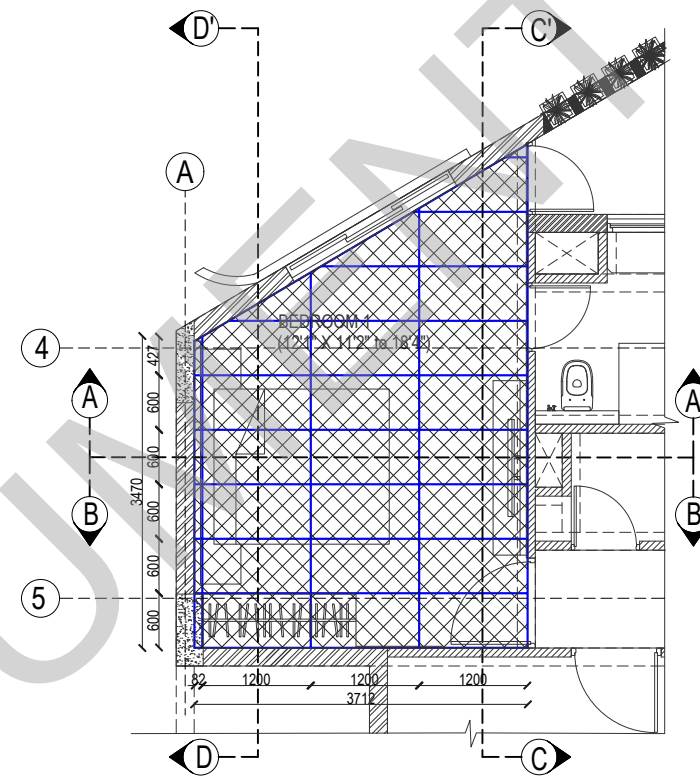


LEGENDS
12M X0.6 M X 9 MM GLAZED FINISH VITRIFIED TILE
SIMPLO CODE:1004 WITH 5 MM SPACING FILLED
WITH EPOXY BASED GROUTING (BUTT JOINT)


FLOORING LAYOUT

ABOVE FLOOR FFL
3000 mm lvl (+50 from ssl)


FLOOR FFL
0 mm lvl (+50 from ssl)

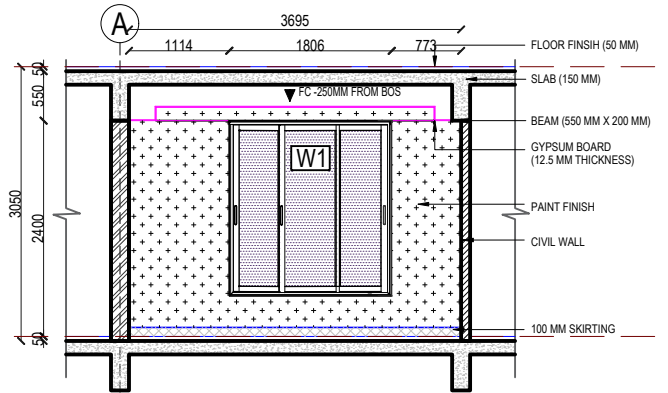

BEDROOM - 1 - SECTION AA'

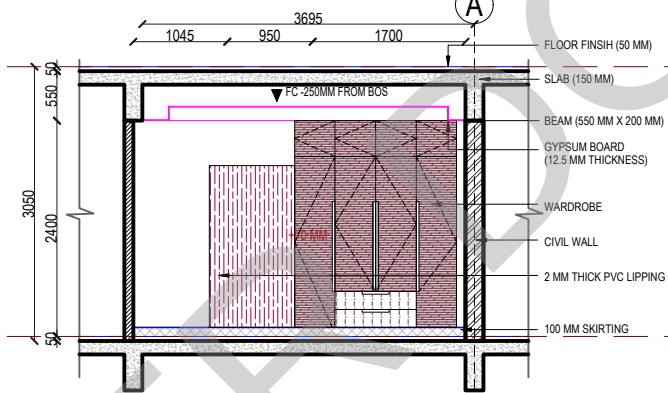


BEDROOM - 1 - SECTION BB'

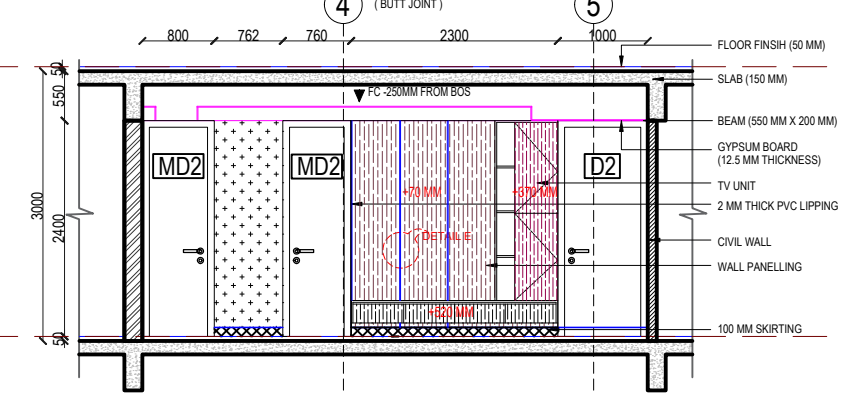


BEDROOM - 1 - SECTION CC'

ABOVE FLOOR FFL
3000 mm lvl (+50 from ssl)


FLOOR FFL
0 mm lvl (+50 from ssl)

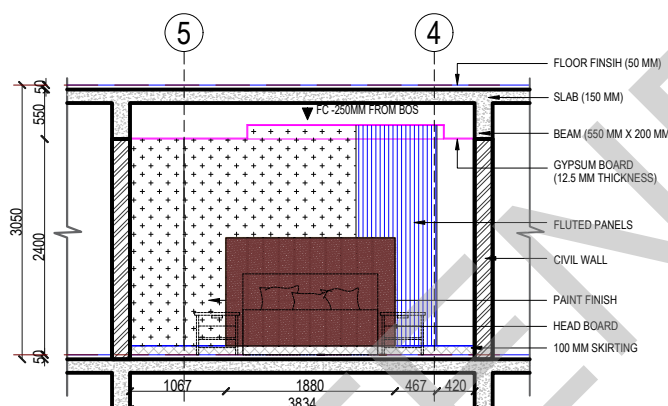


BEDROOM - 1 - SECTION DD'

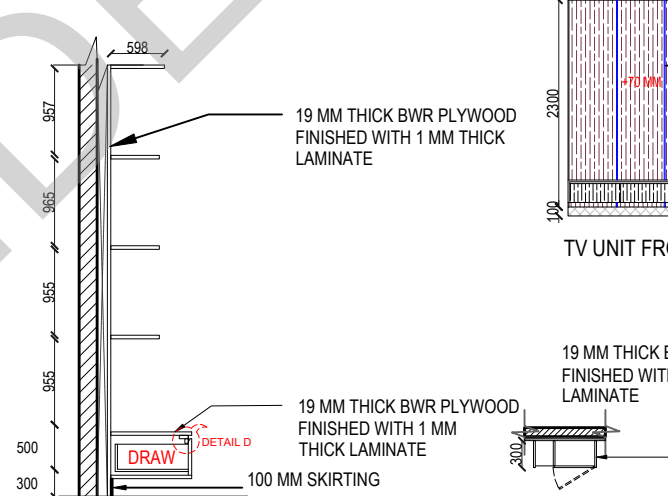


TV UNIT SECTION

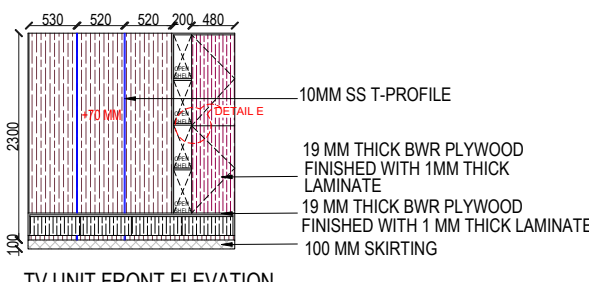


TV UNIT FRONT ELEVATION

 

TV UNIT PLAN

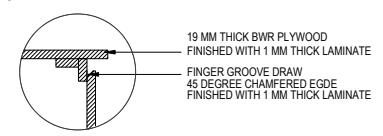


DETAIL D :DRAWER HANDLE

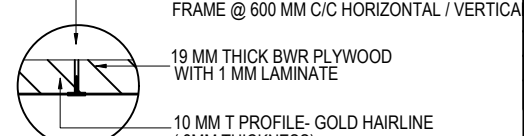

DETAIL E

KEY PLAN:

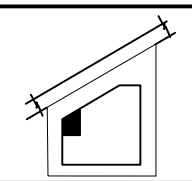

SCHEDULE OF JOINERY:

LEGENDS:

- GREENLAM CODE : 261
- SIMPLO CODE:1004
- DEXARATE CODE : AP 9254
- GREENLAM CODE : 101 SGL WHITE
- GREENLAM CODE:163 HDG BAY
- PAIN

ABBREVIATIONS:

- ES - ELECTRICAL SHAFT
- PS - PLUMBING SHAFT
- AC - AIR CONDITIONING
- FS - FIRE SHAFT
- TS - TELEPHONE SHAFT
- FFL - FINISHED FLOOR LEVEL
- SSL - STRUCTURAL SLAB LEVEL
- BOS - BOTTOM OF SLAB
- FC - FALSE CEILING

NO.	DATE	DESCRIPTION

NOTE:
ALL DIMENSIONS ARE IN METERS.
ALL DIMENSIONS TO BE CHKD. AT SITE.
DO NOT SCALE THE DRAWING
IN THE EVENT OF ANY DISCREPANCIES OR DIFFERENCES BETWEEN
ARCHITECT DRAWINGS,STRUCTURAL DRAWINGS AND SITE CONDITIONS,
IMMEDIATE REFERENCE IS TO BE MADE TO THE ARCHITECT PRIOR TO THE
EXECUTION OF WORK AT THE SITE.

ARCHITECTS & EP CONSTRUCTION:

Taamaesek Engineering Consortium
New no. 5, Old no.2a, Bishop Wallers
Avenue west, Mylapore,
Chennai - 600 004. Ph:044-24671157/1139.
Fax : 044-24672237.
url:www.taamaesek.com
e-mail: info@taamaesek.com

CLIENT:
M/s.Indian bank .
254-260, Avvai Shanmugham Salai, Pudupet,
Gopalapuram, Chennai, Tamil Nadu 600014

PROJECT:
PROPOSED CONSTRUCTION OF
RESIDENTIAL BUILDING (Stilt + 5 Floors) @
Mylapore, Chennai - 600 004.

DRAWING STAGE: GOOD FOR CONSTRUCTION


DRAWN BY :	AR.SREEPRIYA	
CHECKED BY :	AR.MONISHA KAMACHI	
SCALE :	1:100	
DATE :	19.05.2025	

DRAWING TITLE:


BEDROOM 1 - INTERIOR WORKING DRAWING

Drawing number: TMA-292 /IB/ARCH/A-16/R1


Project code	Project name	Type of	Type of	Drawing Number
TMA-292	IB	IFC	ARCH	TMA-292/IB/ARCH/A-16/R1

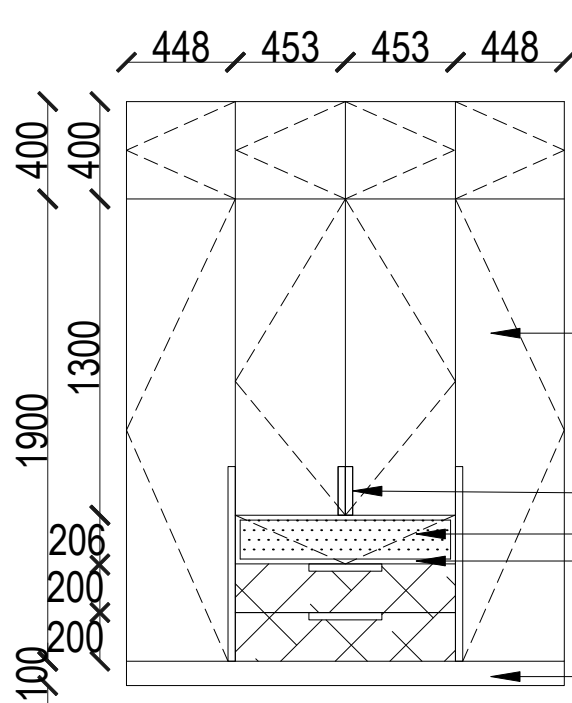


FRONT ELEVATION

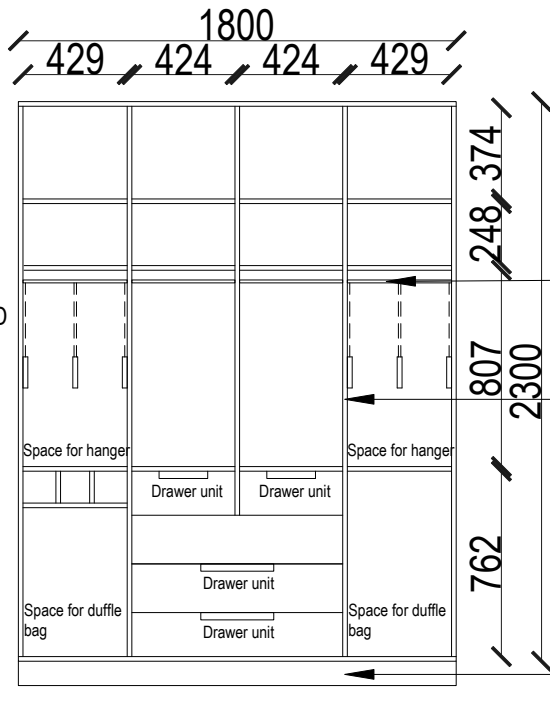


INTERNAL PARTITION DETAIL

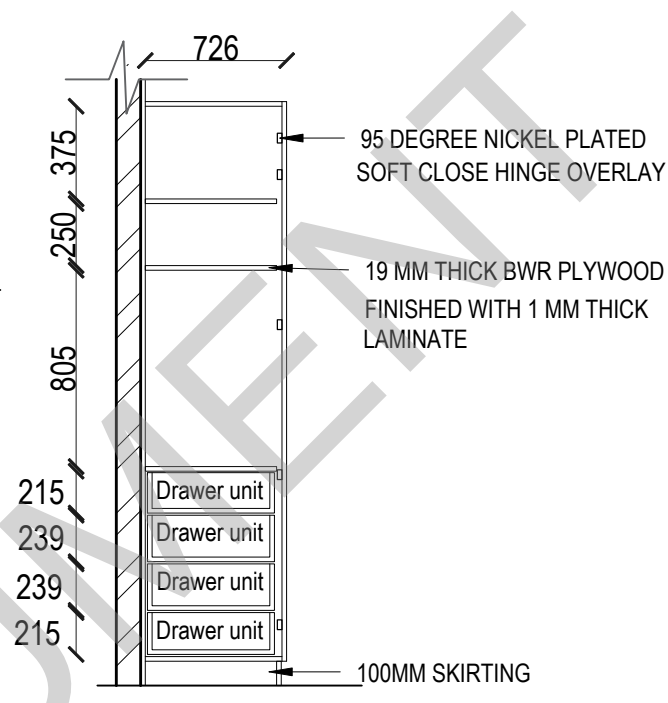


SECTION

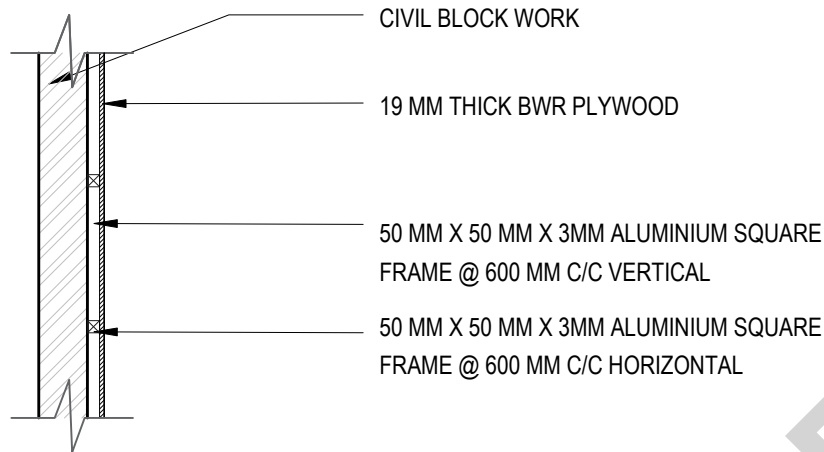


WALL PANELLING DETAIL
SCALE 1:10

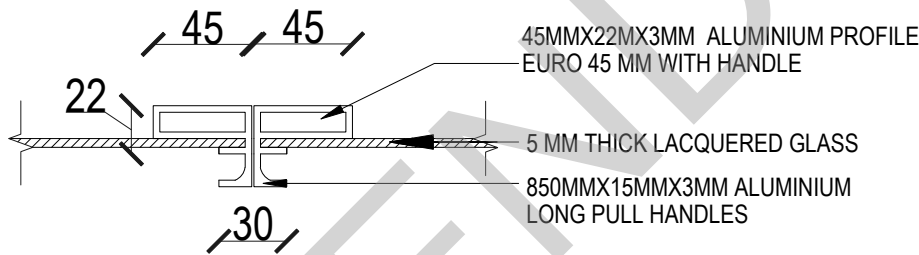

DETAIL C :ALUMINIUM HANDLE

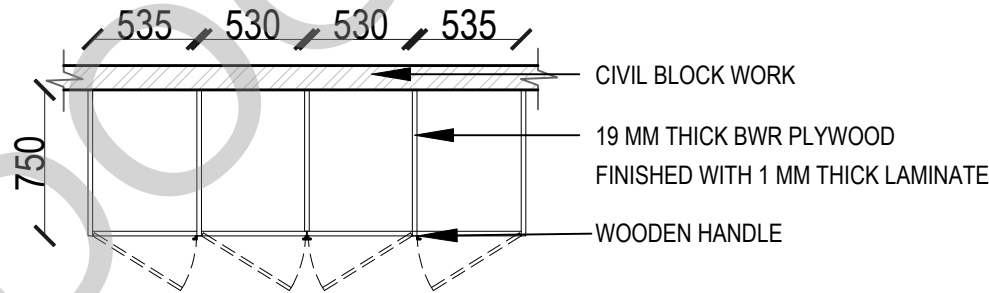

WARDROBE PLAN

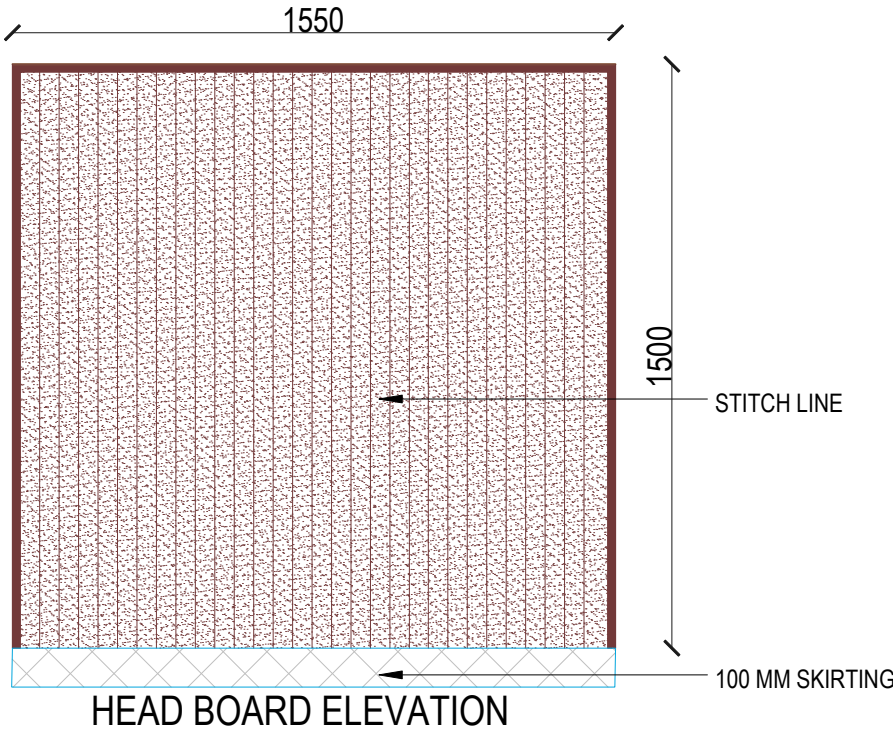

HEAD BOARD ELEVATION

KEY PLAN:

SCHEDULE OF JOINERY:

ITEM NO.	ITEM	QUANTITY	UNIT	REMARKS
1	19 MM THICK BWR PLYWOOD FINISHED WITH 1 MM THICK LAMINATE	1.00	SQ. M	FOR FRONT ELEVATION
2	25 MM THICK STAINLESS STEEL ROUND CLOSET ROD	1.00	M	FOR INTERNAL PARTITION
3	19 MM THICK BWR PLYWOOD FINISHED WITH 1 MM THICK LAMINATE	1.00	SQ. M	FOR INTERNAL PARTITION
4	100 MM SKIRTING	1.00	M	FOR FRONT ELEVATION
5	100 MM SKIRTING	1.00	M	FOR INTERNAL PARTITION
6	100 MM SKIRTING	1.00	M	FOR SECTION

LEGENDS:

- GREENLAM CODE:163 HDG BAY
- GREENLAM CODE:270 SILVERY GREY
- NIPPON PAINTS CODE:106
- GREENLAM CODE:101 WHITE
- GREENLAM CODE:101 WHITE

ABBREVIATIONS:

- ES - ELECTRICAL SHAFT
- PS - PLUMBING SHAFT
- AC - AIR CONDITIONING
- FS - FIRE SHAFT
- TS - TELEPHONE SHAFT
- FFL - FINISHED FLOOR LEVEL
- SSL - STRUCTURAL SLAB LEVEL
- BOS - BOTTOM OF SLAB
- FC - FALSE CEILING

REVISION

NO.	DATE	DESCRIPTION

NOTE:
ALL DIMENSIONS ARE IN METERS.
ALL DIMENSIONS TO BE CHKD. AT SITE.
DO NOT SCALE THE DRAWING
IN THE EVENT OF ANY DISCREPANCIES OR DIFFERENCES BETWEEN ARCHITECT DRAWINGS, STRUCTURAL DRAWING AND SITE CONDITIONS, IMMEDIATE REFERENCE IS TO BE MADE TO THE ARCHITECT PRIOR TO THE EXECUTION OF WORK AT THE SITE.

ARCHITECTS & EP CONSTRUCTION:

CLIENT:
M/s Indian bank
254-260, Avvai Shanmugham Salai, Pudupet,
Gopalapuram, Chennai, Tamil Nadu 600014

PROJECT:
PROPOSED CONSTRUCTION OF
RESIDENTIAL BUILDING (5th + 5 Floors) @
MYPALORE, CHENNAI - 600 004.

DRAWING STAGE: GOOD FOR CONSTRUCTION

DRAWN BY: AR.SREEPRIYA

CHECKED BY: AR.MONISHA KAMACHI


SCALE: 1:100

DATE: 19.05.2025

DRAWING TITLE:
BEDROOM 2 - INTERIOR WORKING DRAWING

Drawing number: TMA-292 /IB/ARCH/A-17/R1

Project code	Project name	Type of Drawing	Type of Construction	Drawing Number
TMA-292	IB	IFC	ARCH	TMA/292/IB/ARCH/A-17/R1


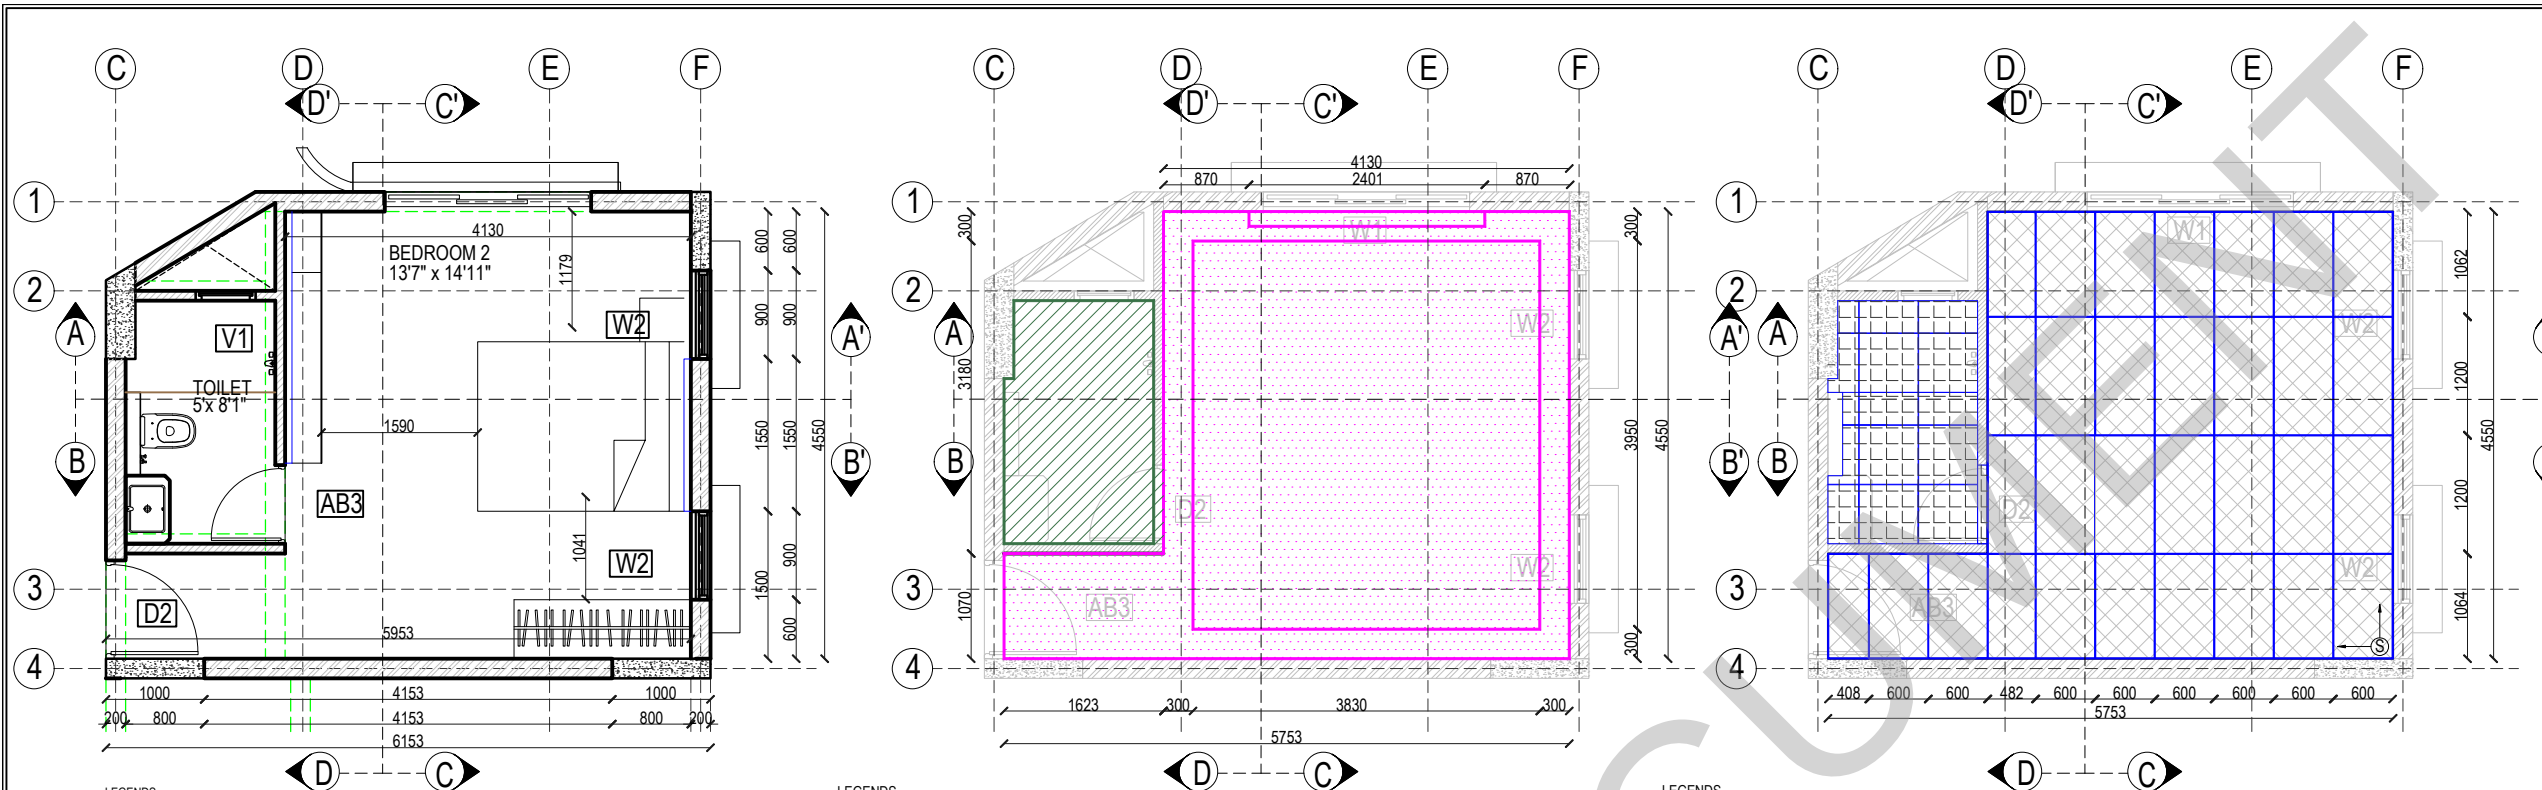


LEGENDS

200 MM WALL
100 MM WALL

12.5 MM THICK GYPSUM BOARD
PLASTERED WITH PAINT FINISH

1.2M X 0.6 M X 9 MM GLAZED SIMPOLO CODE :1004 WITH EPOXY BASED GROUTING (BUTT JOINT)
0.6 M X 0.6 M X 9 MM VITRIFIED TILES KAJARIA PRODUCT: MARFIL ROCK (BUTT JOINT)

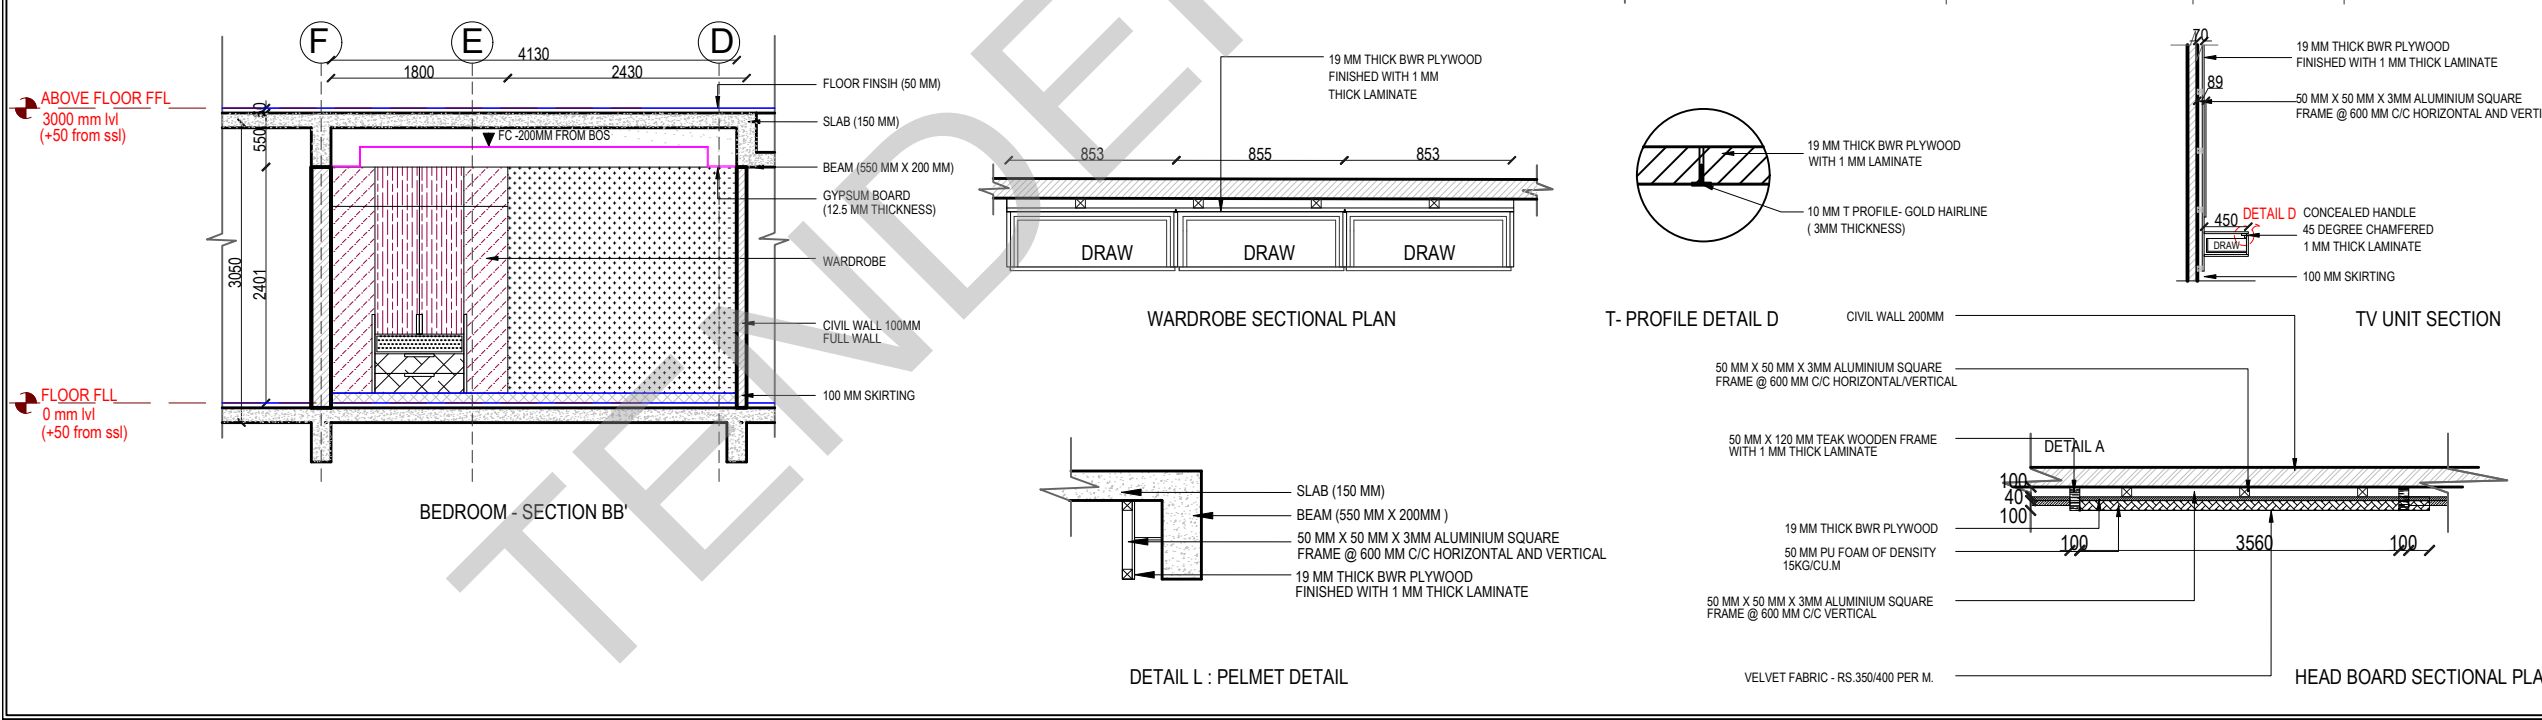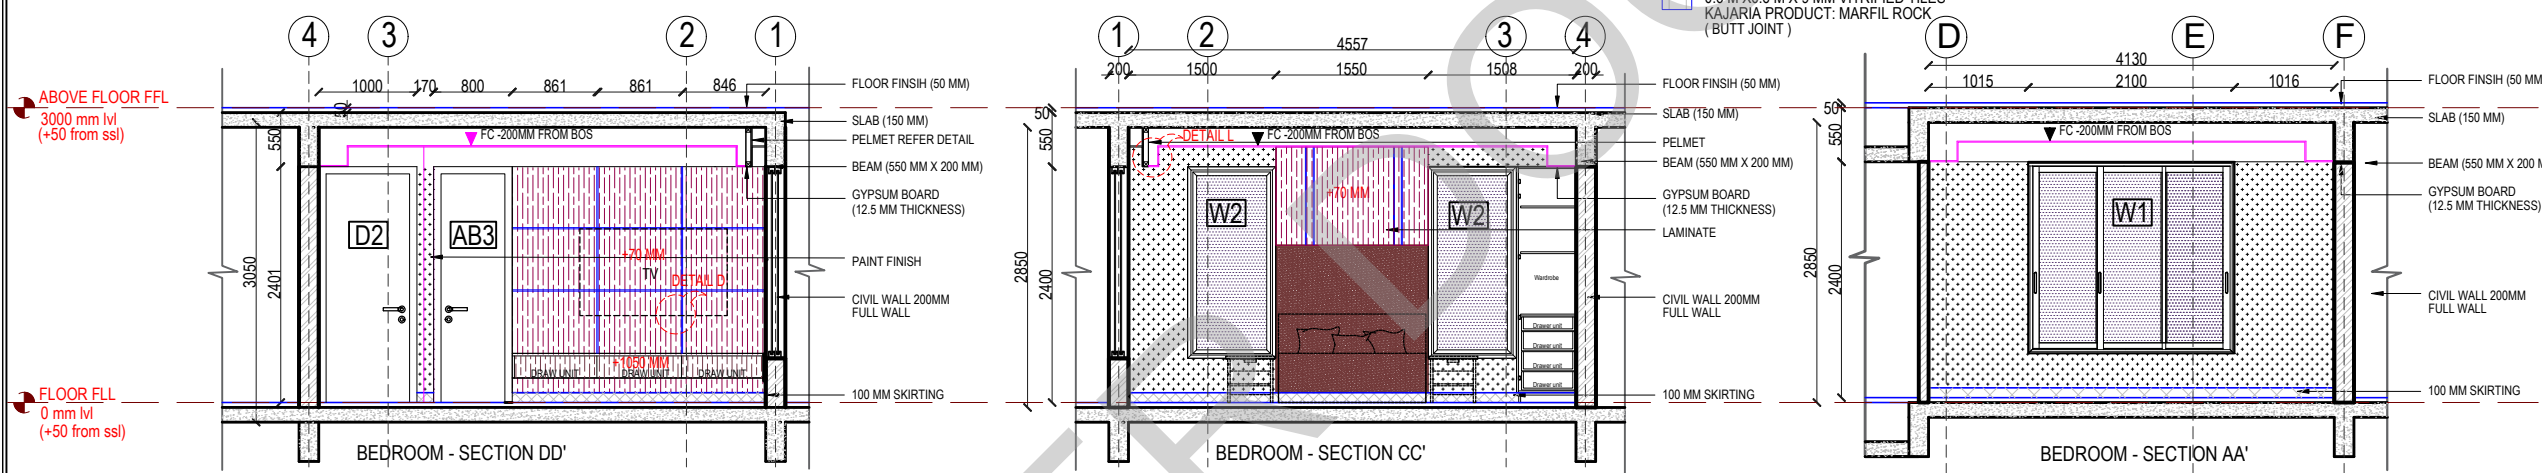

KEY PLAN:

SCHEDULE OF JOINERY:

LEGENDS:

GREENLAM CODE:163 HDG BAY
GREENLAM CODE:270 SILVERY GREY
NIPPON PAINTS CODE:106
GREENLAM CODE:101 WHITE
GREENLAM CODE:101 WHITE

ABBREVIATIONS:

ES - ELECTRICAL SHAFT FFL - FINISHED FLOOR LEVEL
PS - PLUMBING SHAFT SSL - STRUCTURAL SLAB LEVEL
AC - AIR CONDITIONING
FS - FIRE SHAFT BOS - BOTTOM OF SLAB
TS - TELEPHONE SHAFT FC - FALSE CEILING

REVISION

NO.	DATE	DESCRIPTION.

NOTE:
ALL DIMENSIONS ARE IN METERS.
ALL DIMENSIONS TO BE CHKD. AT SITE.
DO NOT SCALE THE DRAWING
IN THE EVENT OF ANY DISCREPANCIES OR DIFFERENCES BETWEEN ARCHITECT DRAWINGS, STRUCTURAL DRAWING AND SITE CONDITIONS, IMMEDIATE REFERENCE IS TO BE MADE TO THE ARCHITECT PRIOR TO THE EXECUTION OF WORK AT THE SITE.

ARCHITECTS & EP CONSTRUCTION:

CLIENT:
M/s Indian Bank,
254-260, Avvai Shanmugham Salai, Pudupet,
Gopalapuram, Chennai, Tamil Nadu 600014


PROJECT:
PROPOSED CONSTRUCTION OF
RESIDENTIAL BUILDING (Stilt + 5 Floors) @
MYLAPORE, CHENNAI - 600 004.

DRAWING STAGE: GOOD FOR CONSTRUCTION

DRAWN BY: AR.SREEPRIYA
CHECKED BY: AR.MONISHA KAMACHI
SCALE: 1:100
DATE: 19.05.2025
DRAWING TITLE: BEDROOM 2 - INTERIOR WORKING DRAWING
Drawing number: TMA-292 /IB/ARCH/A-17/R1

Project code	Project name	Type of Drawing	Type of Construction	Drawing Number
TMA-292	IB	IFC	ARCH	TMA/292/IB/ARCH/A-17/R1

KEY PLAN:

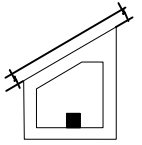

SCHEDULE OF JOINERY:

LEGENDS:

- DEXARATE CODE:AP 9259
- GREENLAM CODE:270 HDG SILVERY GREY
- GREENLAM CODE:101 HDG WHITE
- PAINT FINISH
- VELVET FABRIC
- MIRROR

ABBREVIATIONS:

- ES - ELECTRICAL SHAFT FFL - FINISHED FLOOR LEVEL
- PS - PLUMBING SHAFT SSL - STRUCTURAL SLAB LEVEL
- AC - AIR CONDITIONING
- FS - FIRE SHAFT BOS - BOTTOM OF SLAB
- TS - TELEPHONE SHAFT FC - FALSE CEILING

NO.	DATE	DESCRIPTION.

NOTE:
ALL DIMENSIONS ARE IN METERS.
ALL DIMENSIONS TO BE CHKD. AT SITE.
DO NOT SCALE THE DRAWING
IN THE EVENT OF ANY DISCREPANCIES OR DIFFERENCES BETWEEN
ARCHITECT DRAWINGS, STRUCTURAL DRAWING AND SITE CONDITIONS,
IMMEDIATE REFERENCE IS TO BE MADE TO THE ARCHITECT PRIOR TO THE
EXECUTION OF WORK AT THE SITE.

ARCHITECTS & EP CONSTRUCTION:

Taamaesek Engineering Consortium
New no. 5, Old no.2a, Bishop Wallers
Avenue west, Mylapore,
Chennai - 600 004. Ph:044-24671157/1139.
Fax : 044-24672237.
url:www.taamaesek.com
e-mail: info@taamaesek.com

CLIENT:
M/s.Indian bank,
254-260, Avvai Shanmugham Salai, Pudupet,
Gopalapuram, Chennai, Tamil Nadu 600014

PROJECT:
PROPOSED CONSTRUCTION OF
RESIDENTIAL BUILDING (Stilt + 5 Floors) @
MYLAPORE, CHENNAI - 600 004.

DRAWING STAGE: GOOD FOR CONSTRUCTION


DRAWN BY : AR.SREEPRIYA
CHECKED BY: AR.MONISHA KAMACHI
SCALE : 1:100
DATE : 21.05.2025

DRAWING TITLE:


BEDROOM 3 - INTERIOR DETAIL DRAWING

Drawing number: TMA-292 /IB/ARCH/A-18/R1


Project code	Project name	Type of	Type of	Drawing Number
TMA-292	IB	IFC	ARCH	TMA/292/IB/ARCH/A-18/R1

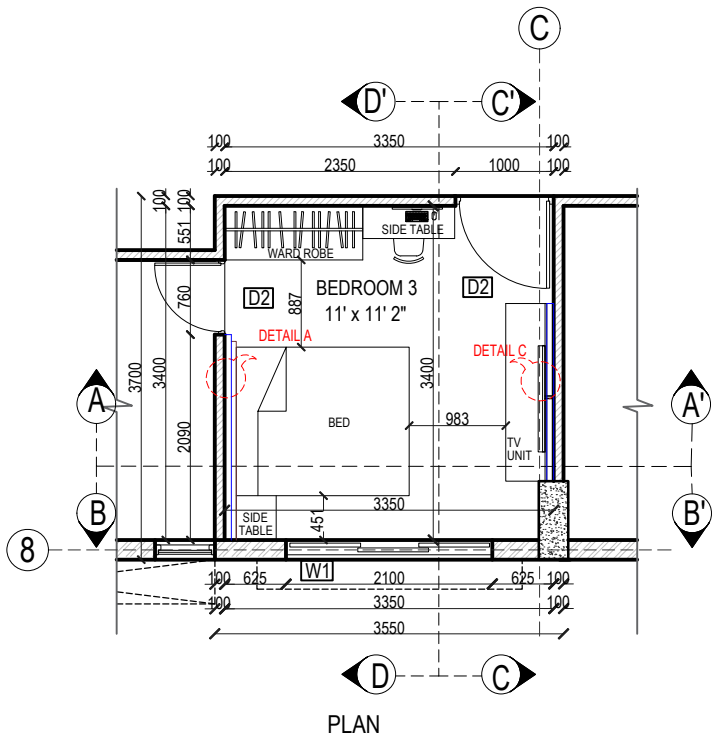






- LEGENDS
- 200 MM WALL
- 100 MM WALL

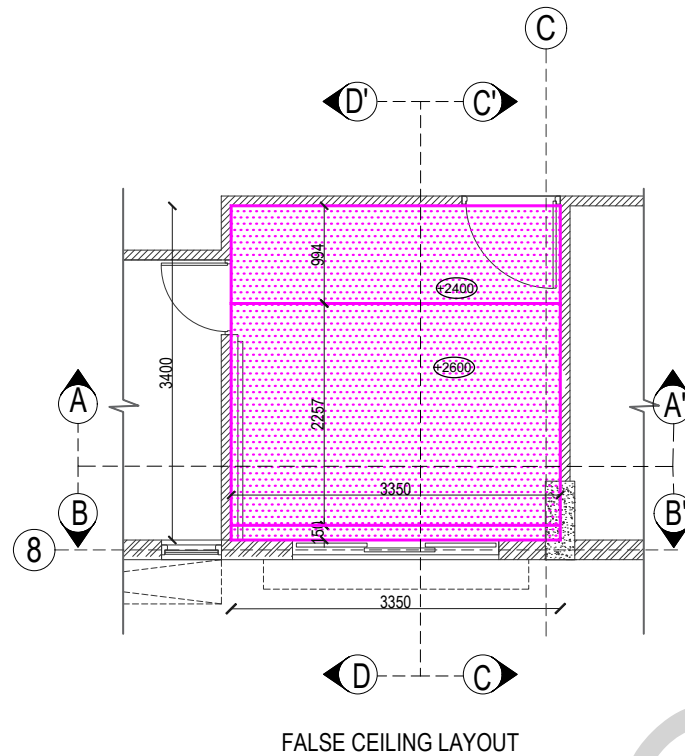


- LEGENDS
- 12.5 MM THICK GYPSUM BOARD

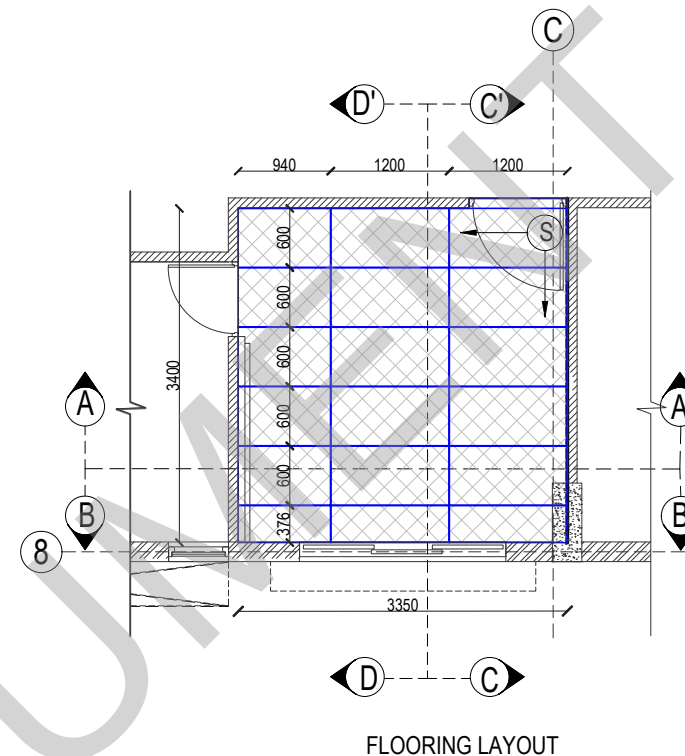

- LEGENDS
- 1.2M X0.6 M X 9 MM GLAZED
FINISH VITRIFIED TILE
SIMPOLO CODE :1004
WITH 5 MM SPACING FILLED
WITH EPOXY BASED GROUTING (BUTT JOINT)

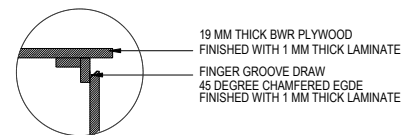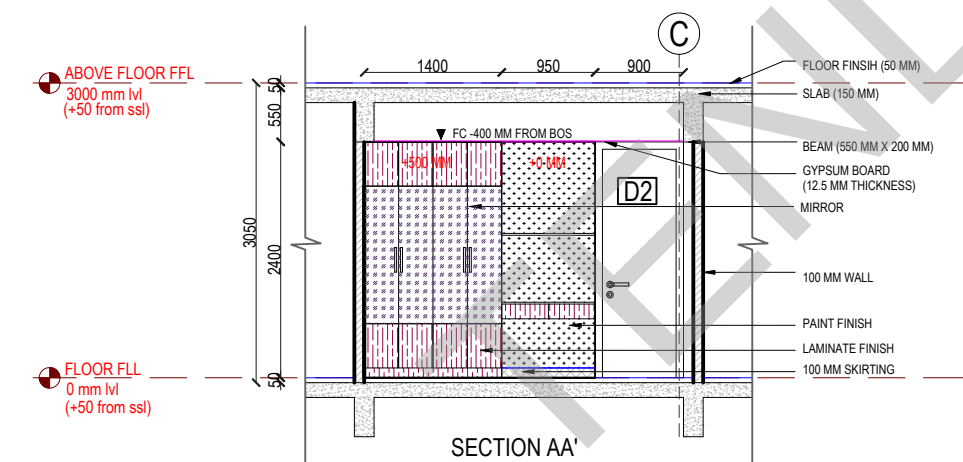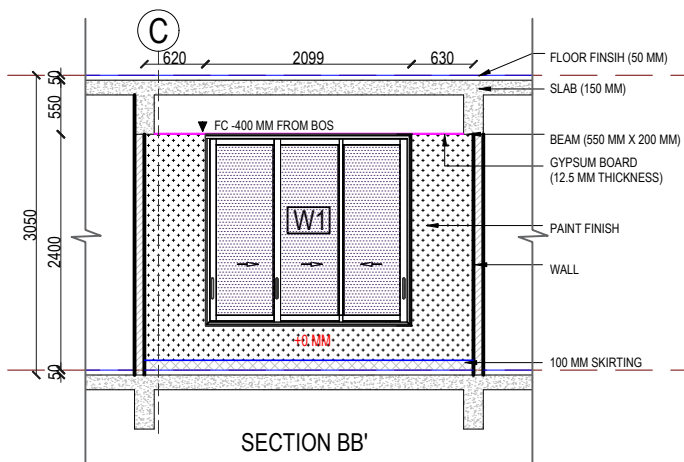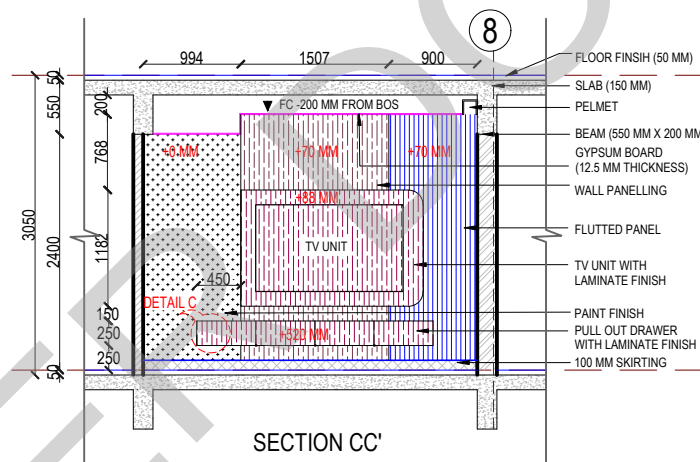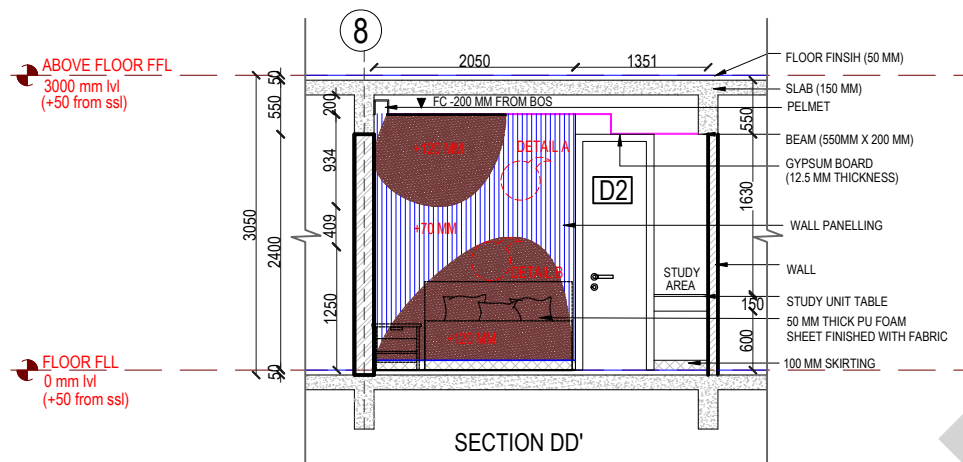


DETAIL D : DRAWER HANDLE

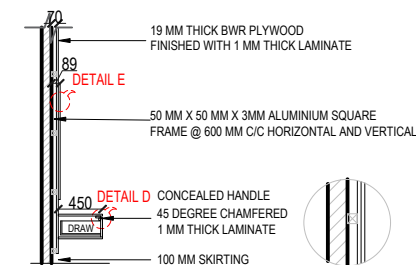


DETAIL C : TV UNIT



DETAIL E

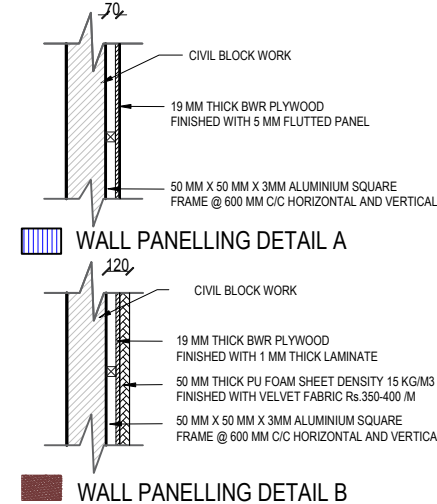




WALL PANELLING DETAIL B

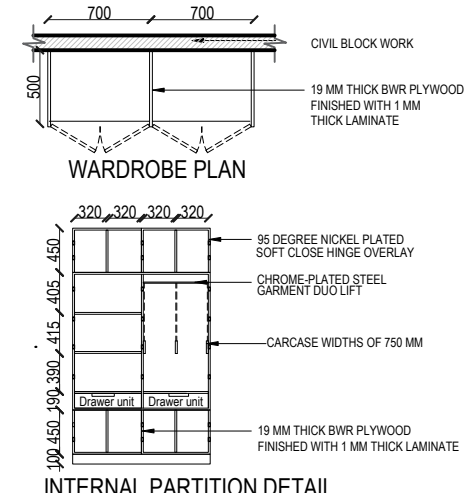



INTERNAL PARTITION DETAIL

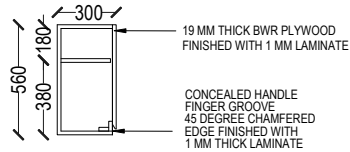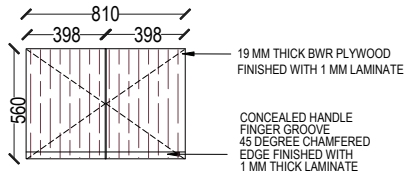


SHELF : DETAIL A

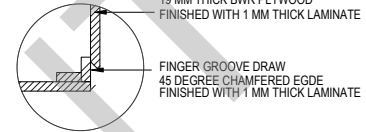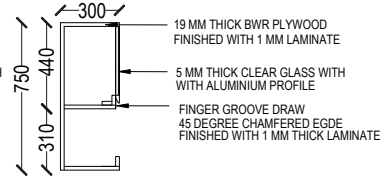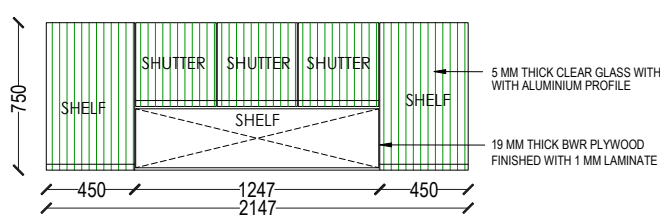



SHELF : DETAIL D

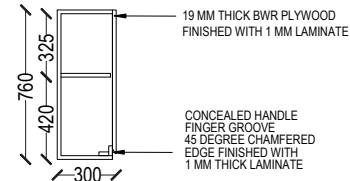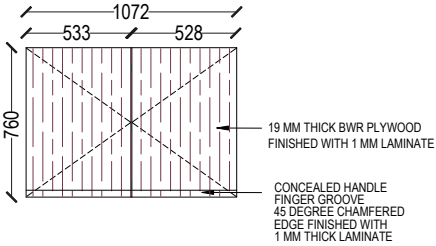



SHELF : DETAIL B

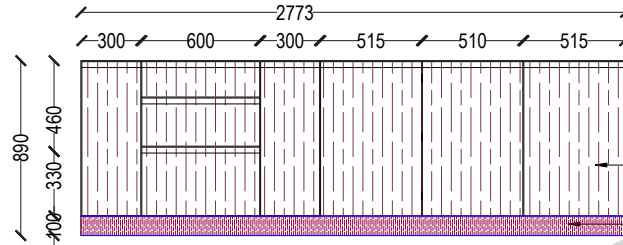


SHELF : DETAIL F

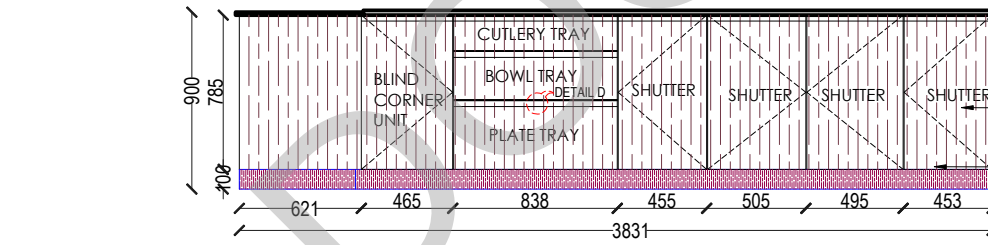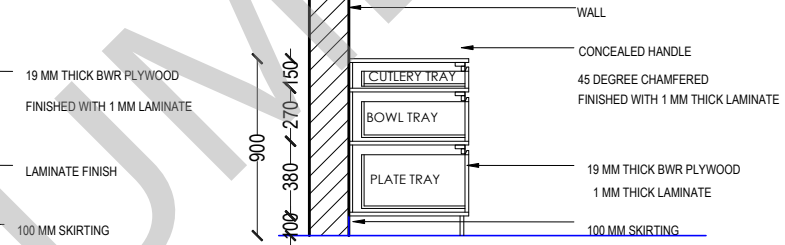


SHELF : DETAIL E

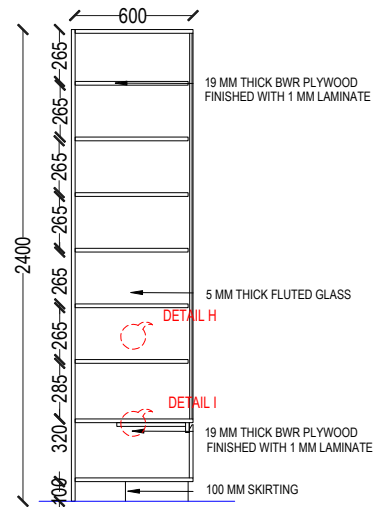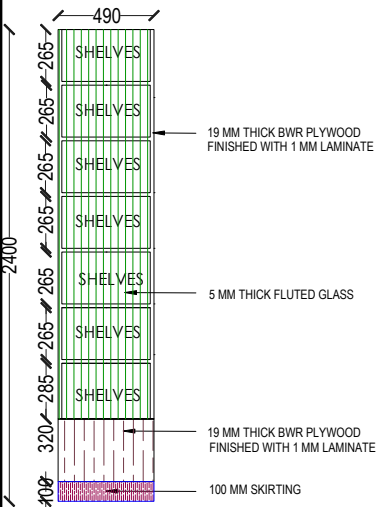


SHELF : DETAIL C

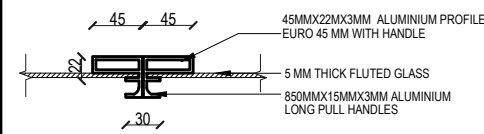


DETAIL H

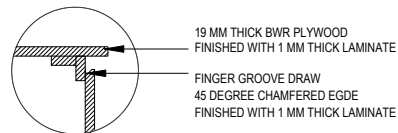

DETAIL I

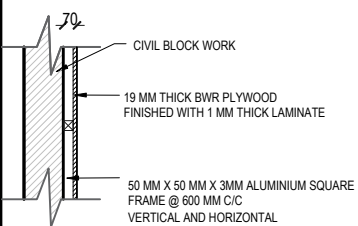


WALL PANELLING : LAMINATE

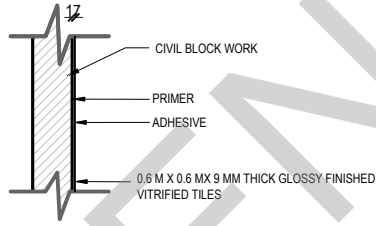


WALL TILES
SIMPOLO CODE: 1048 DECOR


WALL PANELLING DETAIL

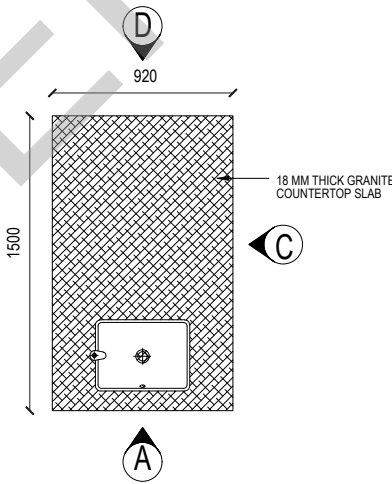


ISLAND COUNTER - PLAN

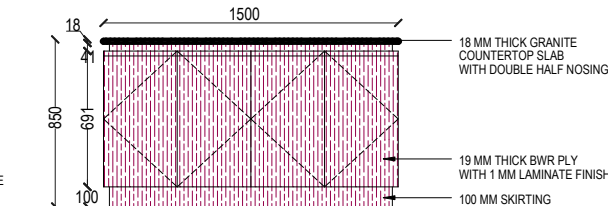


ELEVATION B

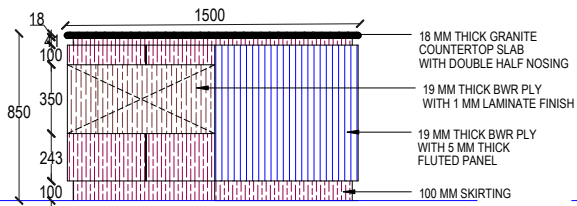

ELEVATION C

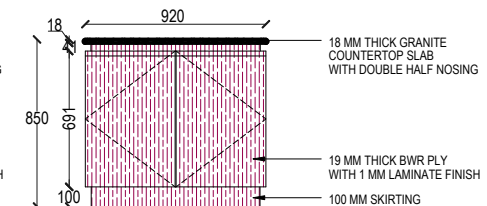


ELEVATION A

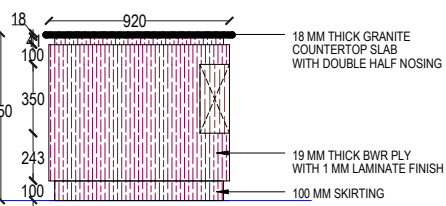

ELEVATION D

ISLAND COUNTER DETAIL

KEY PLAN:

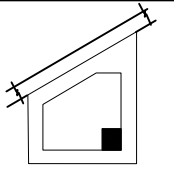

SCHEDULE OF JOINERY:

LEGENDS:

- 0.6M X 0.6M X 9MM THICK GLOSSY FINISHED VITRIFIED TILES SIMPOLO CODE: 1048 DECOR
- GREENLAM CODE:101 SGL WHITE
- GREENLAM CODE:261 HDG DARK GREY
- 5 MM THICK FLUTED GLASS
- SAINT GOBAIN : CLEAR GLASS
- DEXARATE CODE:AP 9254

ABBREVIATIONS:

- ES - ELECTRICAL SHAFT FFL - FINISHED FLOOR LEVEL
- PS - PLUMBING SHAFT SSL - STRUCTURAL SLAB LEVEL
- AC - AIR CONDITIONING
- FS - FIRE SHAFT BOS - BOTTOM OF SLAB LEVEL
- TS - TELEPHONE SHAFT FC - FALSE CEILING

REVISION

NO.	DATE	DESCRIPTION
-----	------	-------------

NOTE:
ALL DIMENSIONS ARE IN METERS.
ALL DIMENSIONS TO BE CHKD. AT SITE.
DO NOT SCALE THE DRAWING
IN THE EVENT OF ANY DISCREPANCIES OR DIFFERENCES BETWEEN ARCHITECT DRAWINGS, STRUCTURAL DRAWING AND SITE CONDITIONS, IMMEDIATE REFERENCE IS TO BE MADE TO THE ARCHITECT PRIOR TO THE EXECUTION OF WORK AT THE SITE.

ARCHITECTS & EP CONSTRUCTION:

Taamaesek Engineering Consortium
New no. 5, Old no. 2a, Bishop Wallers
Avenue west, Mylapore,
Chennai - 600 004. Ph:044-24671157/1139.
Fax : 044-24672237.
url:www.taamaesek.com
e-mail: info@taamaesek.com

CLIENT:
M/s Indian bank,
254-260, Avvai Shanmugham Salai, Pudupet,
Gopalapuram, Chennai, Tamil Nadu 600014

PROJECT:
PROPOSED CONSTRUCTION OF
RESIDENTIAL BUILDING (Stilt + 5 Floors) @
MYLAPORE, CHENNAI - 600 004.

DRAWING STAGE: GOOD FOR CONSTRUCTION



DRAWN BY :	AR.SREEPRIYA	
CHECKED BY :	AR.MONISHA KAMACHI	
SCALE :	1:100	
DATE :	21.05.2025	

DRAWING TITLE:

KITCHEN - INTERIOR DETAILED DRAWING

Drawing number: TMA-292 /IB/ARCH/A-22/R1

Project code	Project name	Type of Drawing	Type of Construction	Drawing Number
TMA-292	IB	IFC	ARCH	TMA-292/IB/ARCH/A-22/R1

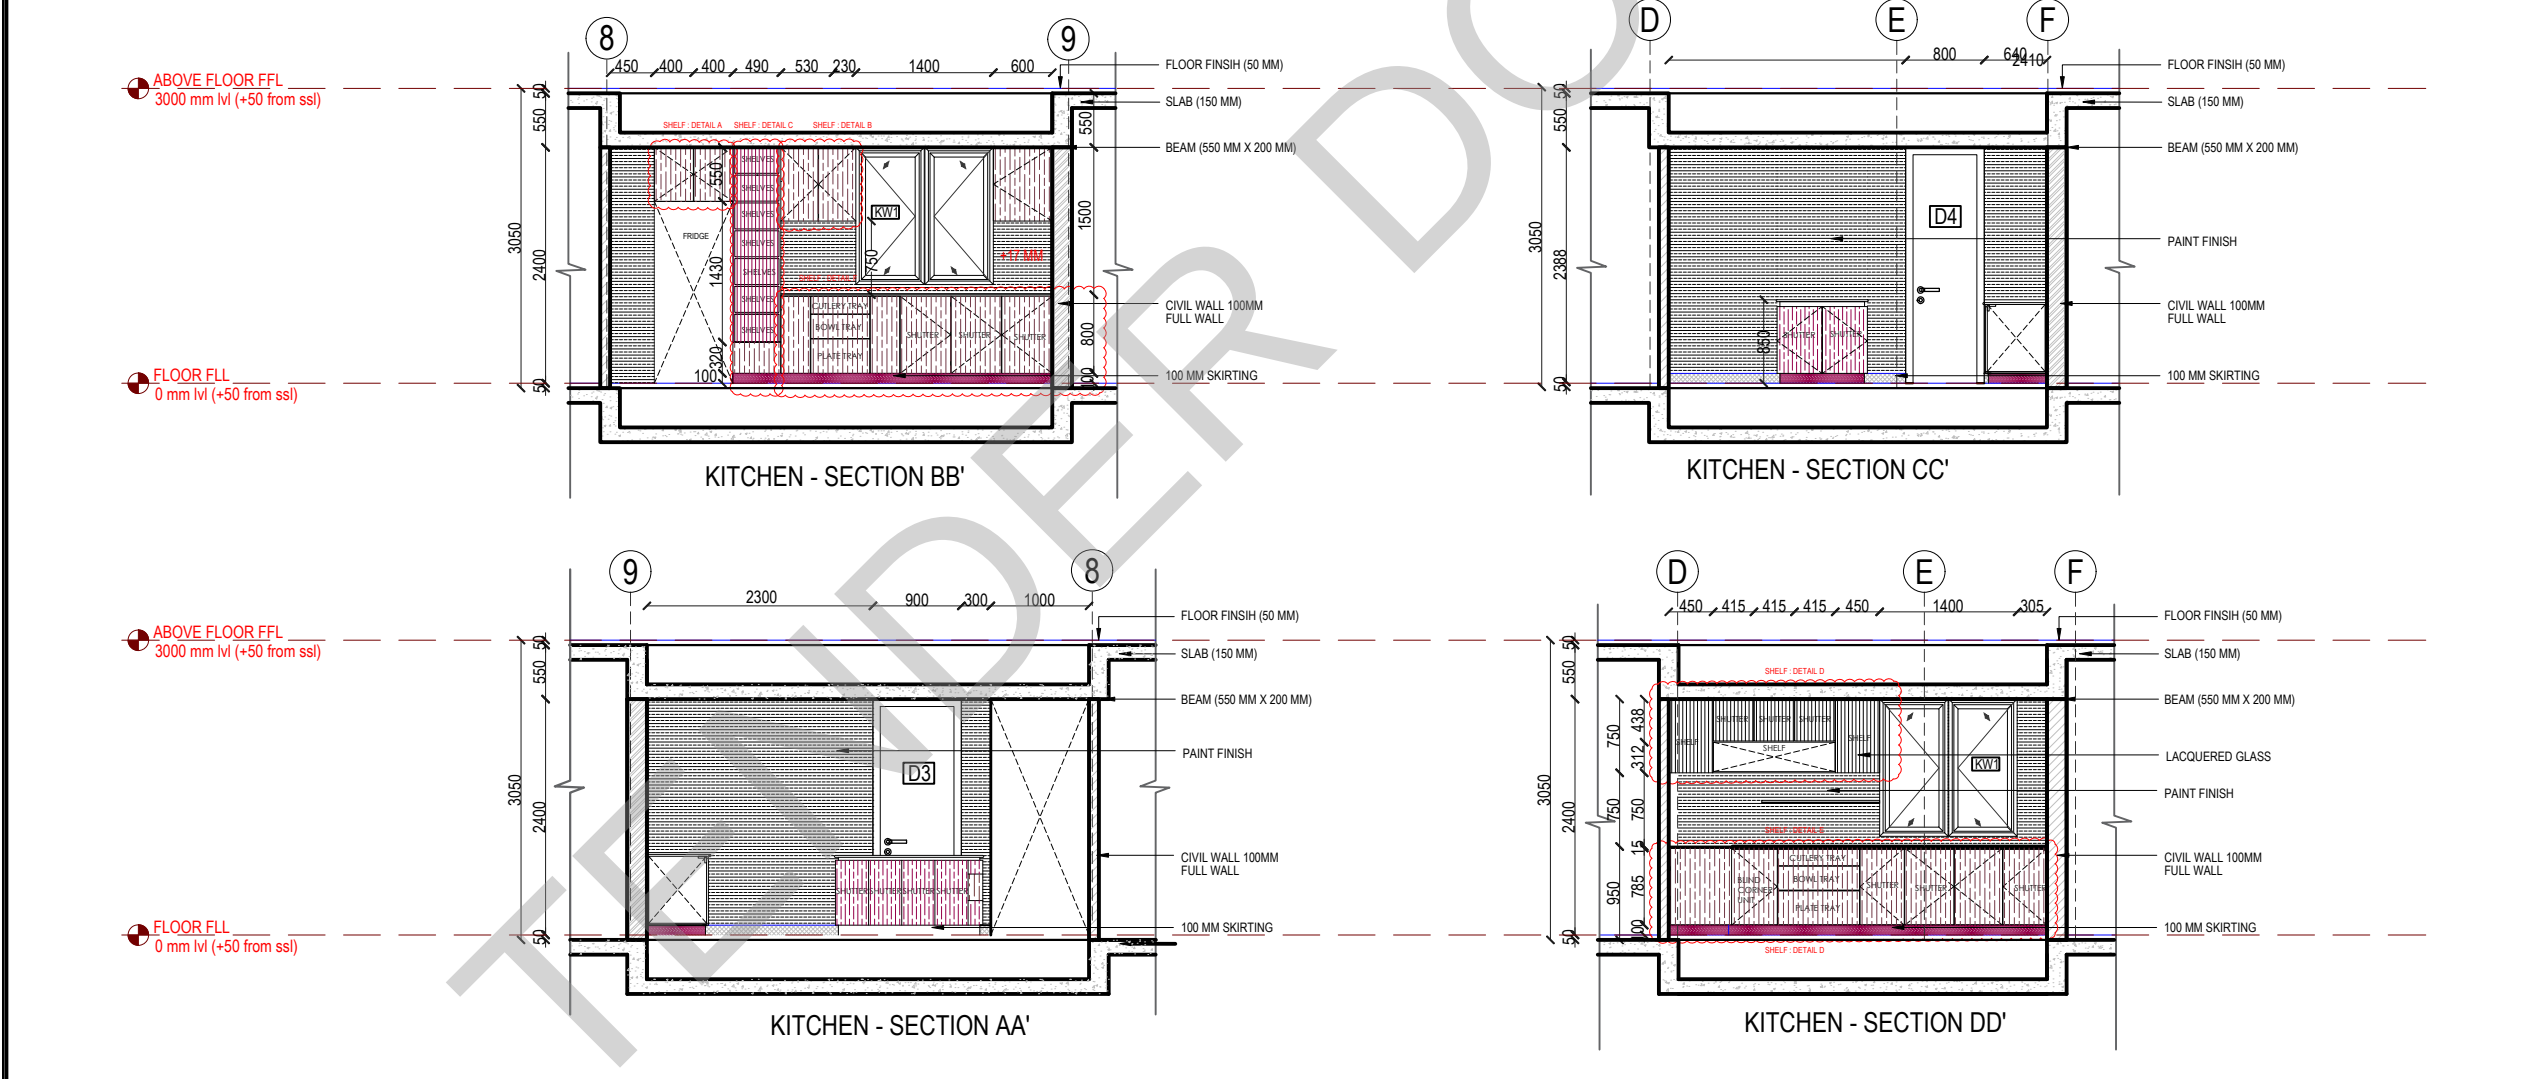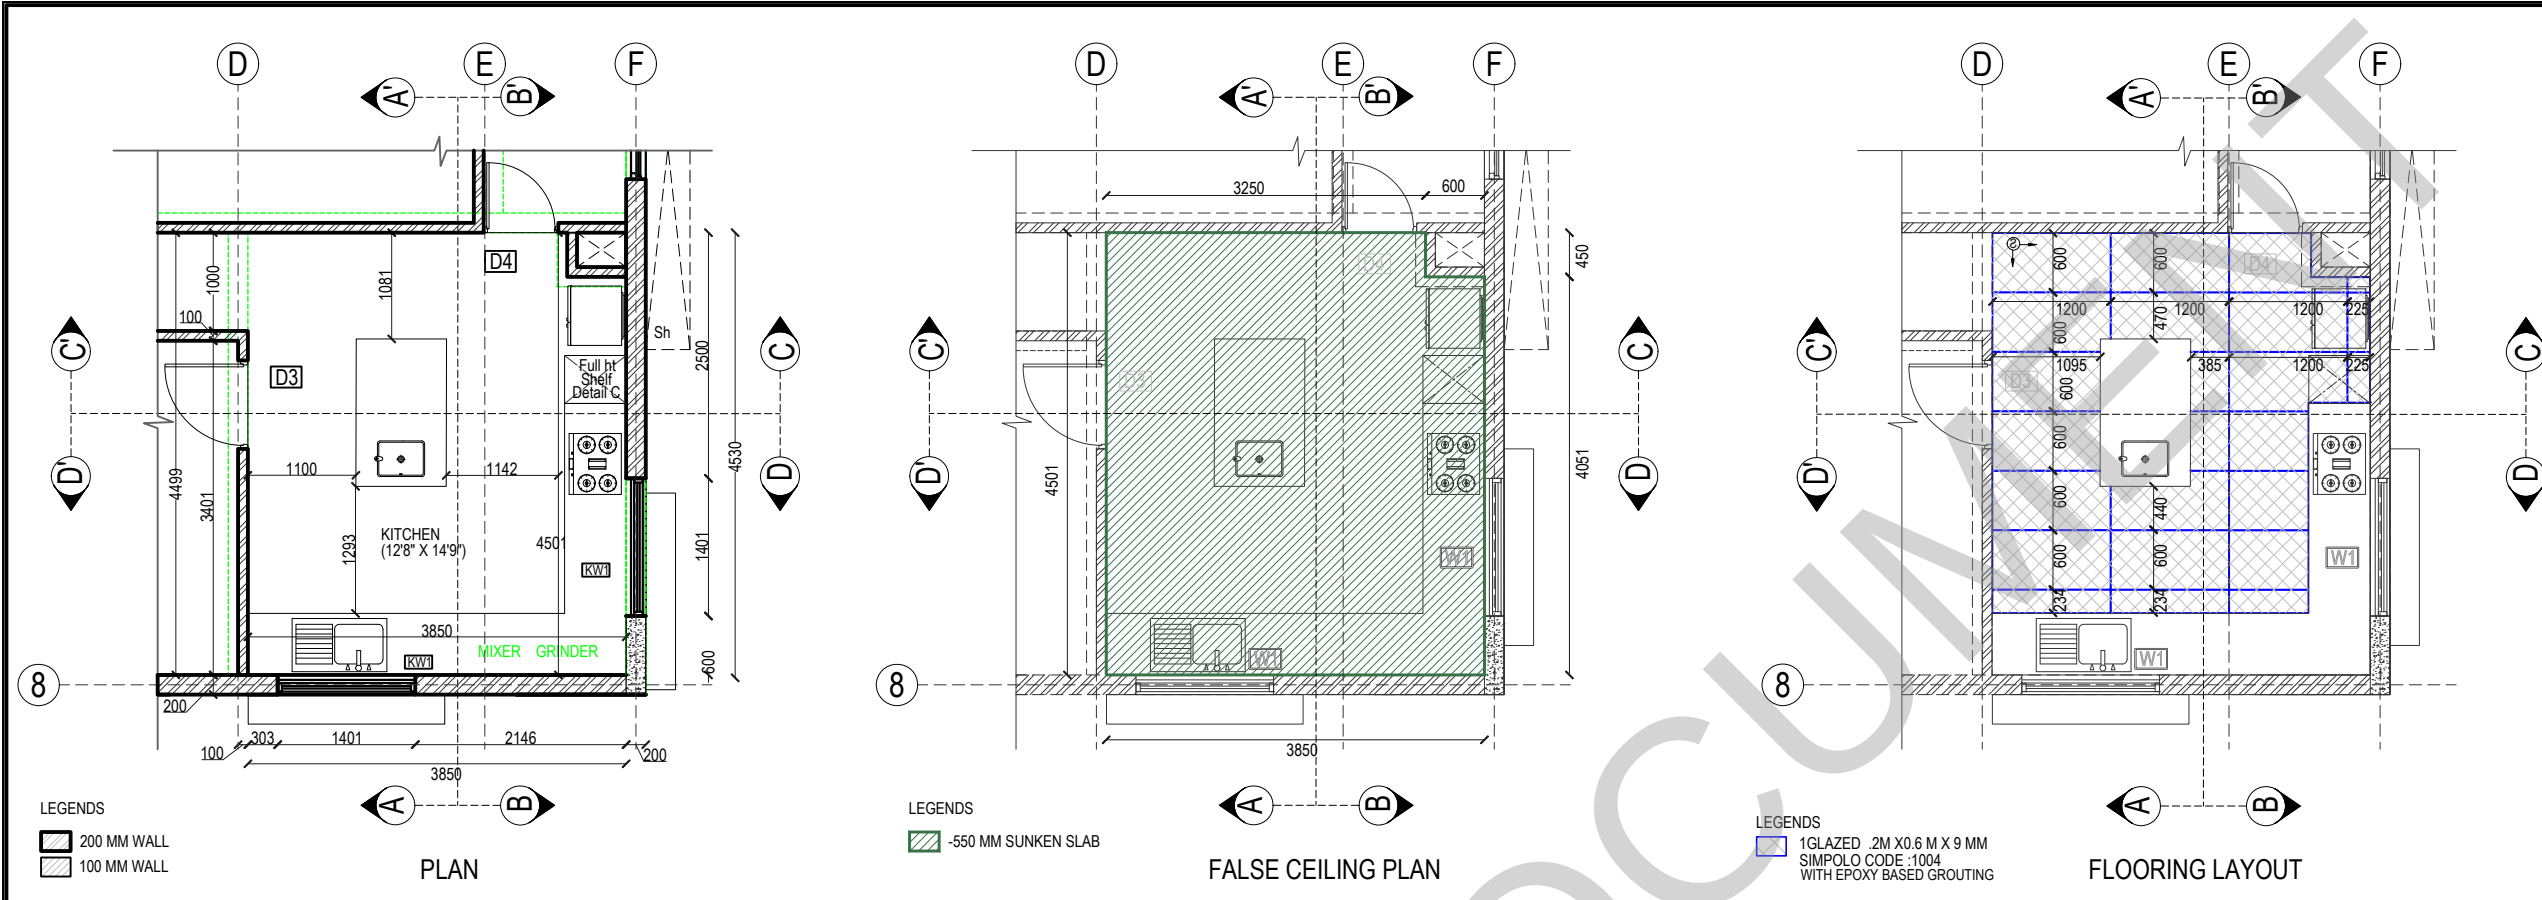

KEY PLAN:

SCHEDULE OF JOINERY:

LEGENDS:

- PAINT FINISH
- 0.6M X 0.6M X 9MM THICK GLOSSY FINISHED VITRIFIED TILES SIMPOLO CODE: 1048 DECOR
- GREENLAM CODE:101 SGL WHITE
- GREENLAM CODE:261 HDG DARK GREY
- 5 MM THICK FLUTED GLASS
- SAINT GOBAIN : CLEAR GLASS
- DEXARATE CODE:AP 9254

ABBREVIATIONS:

ES -	ELECTRICAL SHAFT	FFL -	FINISHED FLOOR LEVEL
PS -	PLUMBING SHAFT	SSL -	STRUCTURAL SLAB LEVEL
AC -	AIR CONDITIONING	BOS -	BOTTOM OF SLAB
FS -	FIRE SHAFT	FC -	FALSE CEILING
TS -	TELEPHONE SHAFT		

NO.	DATE	DESCRIPTION

NOTE:
ALL DIMENSIONS ARE IN METERS.
ALL DIMENSIONS TO BE CHKD. AT SITE.
DO NOT SCALE THE DRAWING
IN THE EVENT OF ANY DISCREPANCIES OR DIFFERENCES BETWEEN ARCHITECT DRAWINGS, STRUCTURAL DRAWING AND SITE CONDITIONS, IMMEDIATE REFERENCE IS TO BE MADE TO THE ARCHITECT PRIOR TO THE EXECUTION OF WORK AT THE SITE.

ARCHITECTS & EP CONSTRUCTION:

Taamaesek Engineering Consortium
New no. 5, Old no.2a, Bishop Wallers
Avenue west, Mylapore,
Chennai - 600 004. Ph:044-24671157/1139.
Fax : 044-24672237.
url:www.taamaesek.com
e-mail: info@taamaesek.com

CLIENT:

M/s.Indian bank .
254-260, Avvai Shanmugham Salai, Pudupet,
Gopalapuram, Chennai, Tamil Nadu 600014

PROJECT:

PROPOSED CONSTRUCTION OF
RESIDENTIAL BUILDING (Stilt + 5 Floors) @
MYLAPORE, CHENNAI - 600 004.

DRAWING STAGE: GOOD FOR CONSTRUCTION


DRAWN BY :	AR.SREEPRIYA	
CHECKED BY:	AR.MONISHA KAMACHI	
SCALE :	1:100	
DATE :	21.05.2025	

DRAWING TITLE:

KITCHEN - INTERIOR DETAILED DRAWING


Drawing number: TMA-292 /IB/ARCH/A-22/R1

Project code	Project name	Type of Drawing	Type of Construction	Drawing Number
TMA-292	IB	IFC	ARCH	TMA-292/IB/ARCH/A-22/R1

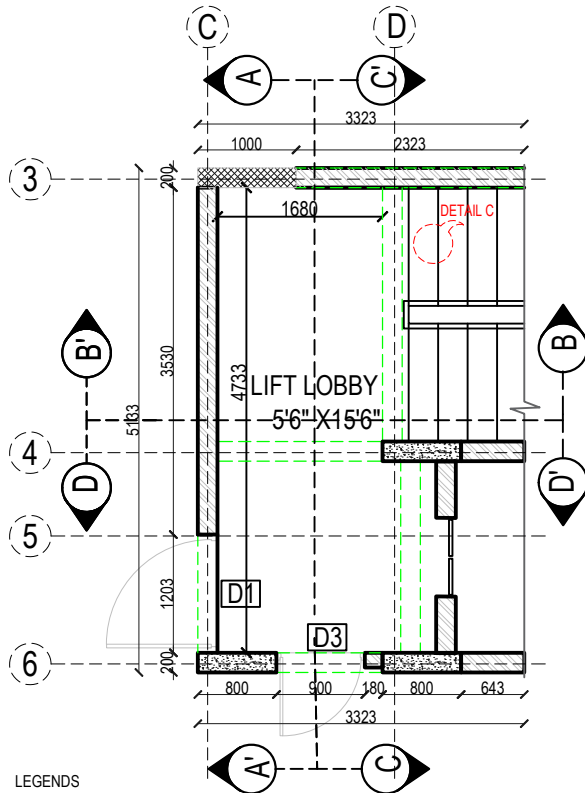


LEGENDS
200 MM WALL
100 MM WALL

LIFT LOBBY - PLAN

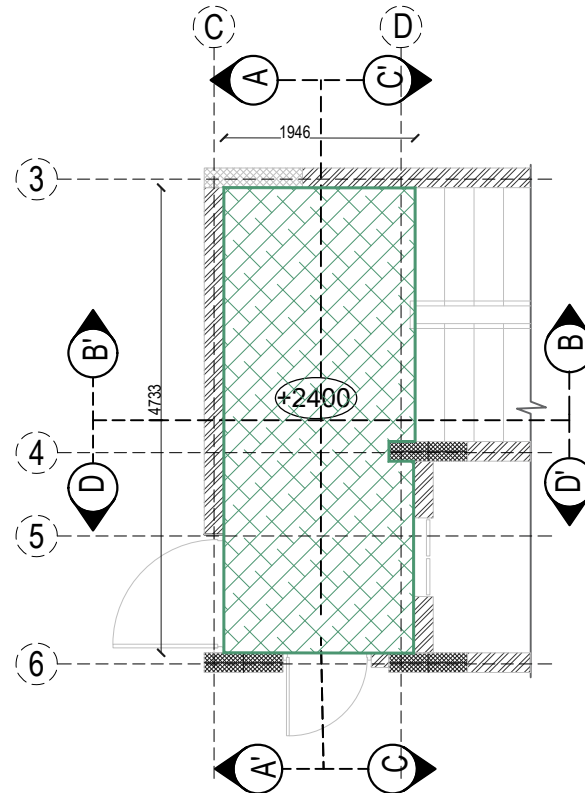


LEGENDS
4 MM THICK POWDER COATED METAL CEILING

FALSE CEILING PLAN

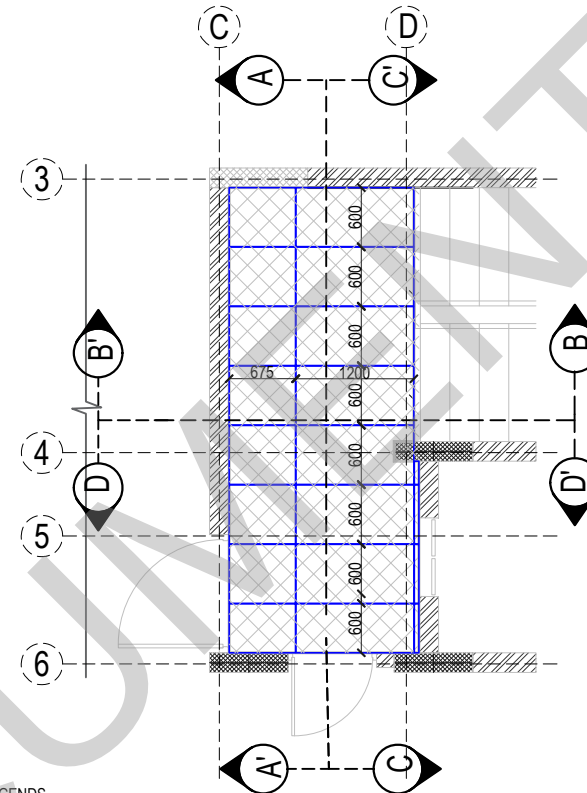


LEGENDS
PEARL STONE PRODUCT
BLACK POLISH GRANITE (BUTT JOINT)


FLOORING PLAN

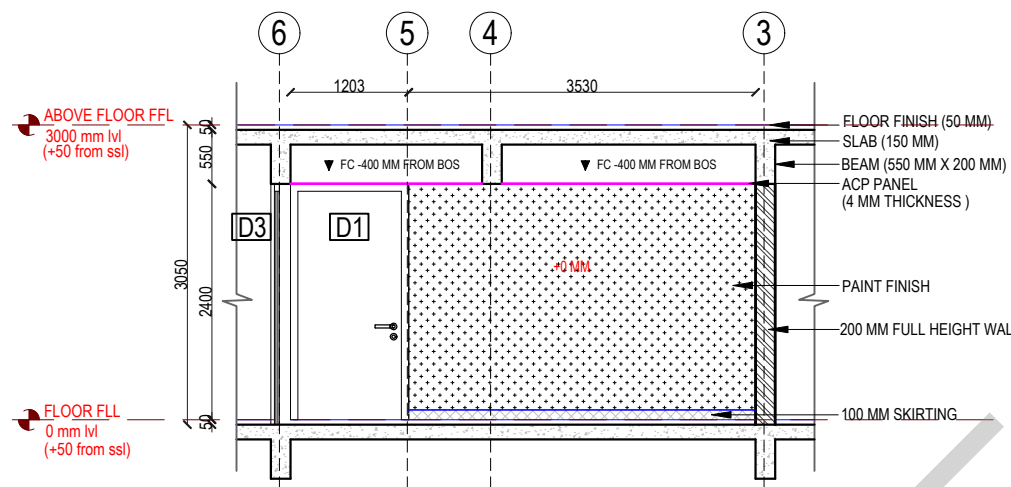


SECTION AA'

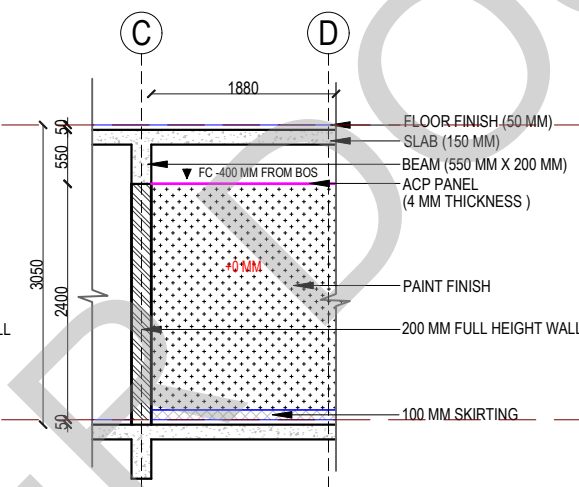


SECTION BB'

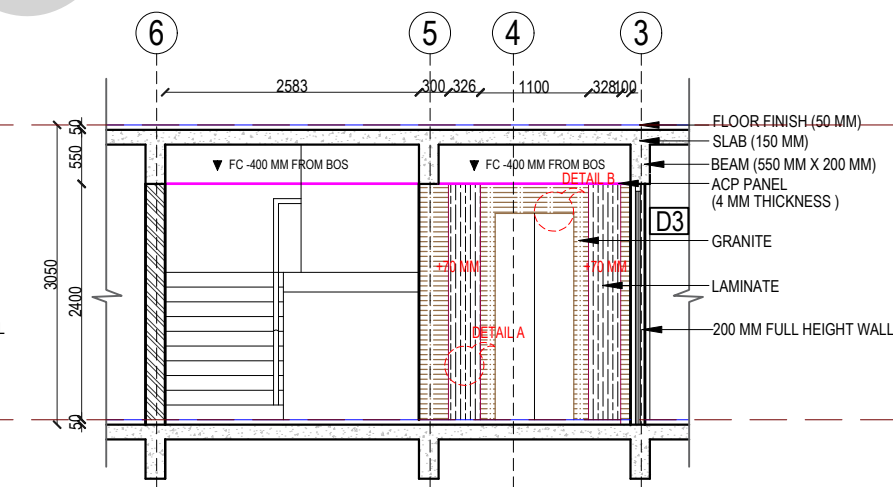


SECTION CC'

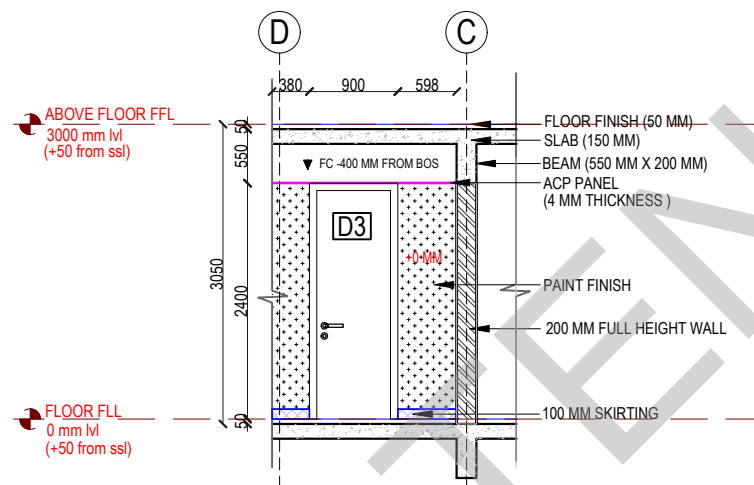

SECTION DD'

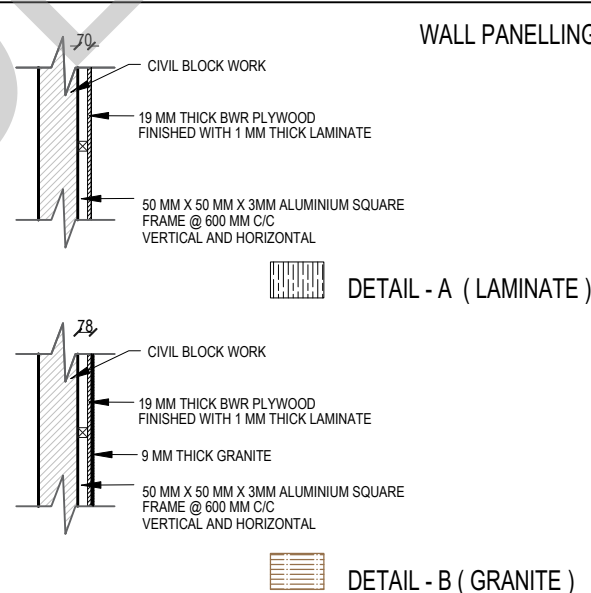


WALL PANNELLING

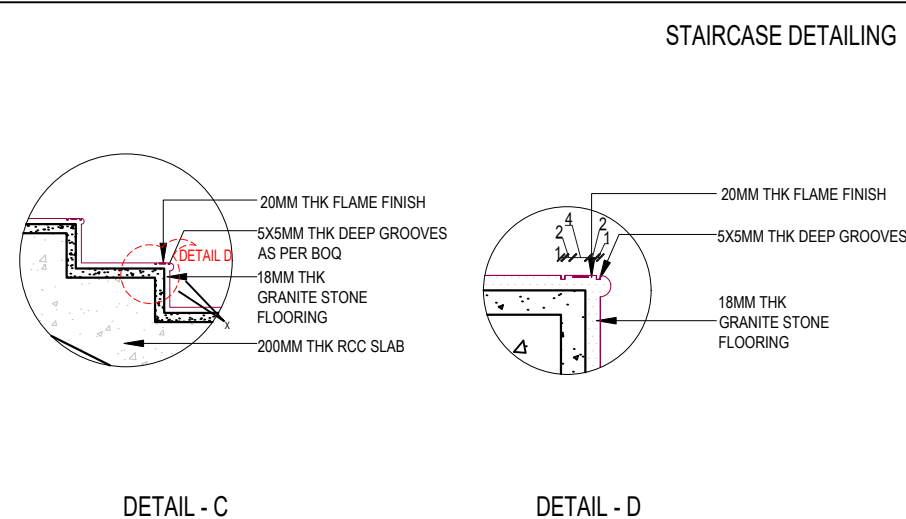

STAIRCASE DETAILING

KEY PLAN:

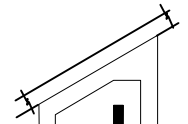

SCHEDULE OF JOINERY:

LEGENDS:

GREENLAM CODE:
5082 SAT LOUISIANA OAK
GRANITE - ARMANI BROWN
WALL PAINT FINISHES

ABBREVIATIONS:

ES - ELECTRICAL SHAFT FFL - FINISHED FLOOR LEVEL
PS - PLUMBING SHAFT SSL - STRUCTURAL SLAB
AC - AIR CONDITIONING
FS - FIRE SHAFT BOS - BOTTOM OF SLAB
TS - TELEPHONE SHAFT FC - FALSE CEILING

NO.	DATE	DESCRIPTION.

NOTE:
ALL DIMENSIONS ARE IN METERS.
ALL DIMENSIONS TO BE CHKD. AT SITE.
DO NOT SCALE THE DRAWING
IN THE EVENT OF ANY DISCREPANCIES OR DIFFERENCES BETWEEN
ARCHITECT DRAWINGS, STRUCTURAL DRAWING AND SITE CONDITIONS,
IMMEDIATE REFERENCE IS TO BE MADE TO THE ARCHITECT PRIOR TO THE
EXECUTION OF WORK AT THE SITE.

ARCHITECTS & EP CONSTRUCTION:

Taamaesek Engineering Consortium
New no. 5, Old no. 2a, Bishop Wallers
Avenue west, Mylapore,
Chennai - 600 004. Ph: 044-24671157/1139.
Fax : 044-24672237.
url: www.taamaesek.com
e-mail: info@taamaesek.com

CLIENT:
M/s Indian Bank,
254-260, Avvai Shanmugham Salai, Pudupet,
Gopalapuram, Chennai, Tamil Nadu 600014

PROJECT:
PROPOSED CONSTRUCTION OF
RESIDENTIAL BUILDING (Stilt + 5 Floors) @
Mylapore, Chennai - 600 004.

DRAWING STAGE: GOOD FOR CONSTRUCTION


DRAWN BY :	AR.SREEPRIYA	NORTH A2
CHECKED BY :	AR.MONISHA KAMACHI	
SCALE :	1:100	
DATE :	21.05.2025	

DRAWING TITLE:


LIFT LOBBY - INTERIOR DETAILED DRAWING

Drawing number: TMA-292 /IB/ARCH/A-23/R1


Project code	Project name	Type of	Type of	Drawing Number
TMA-292	IB	IFC	ARCH	TMA/292/IB/ARCH/A-23/R1

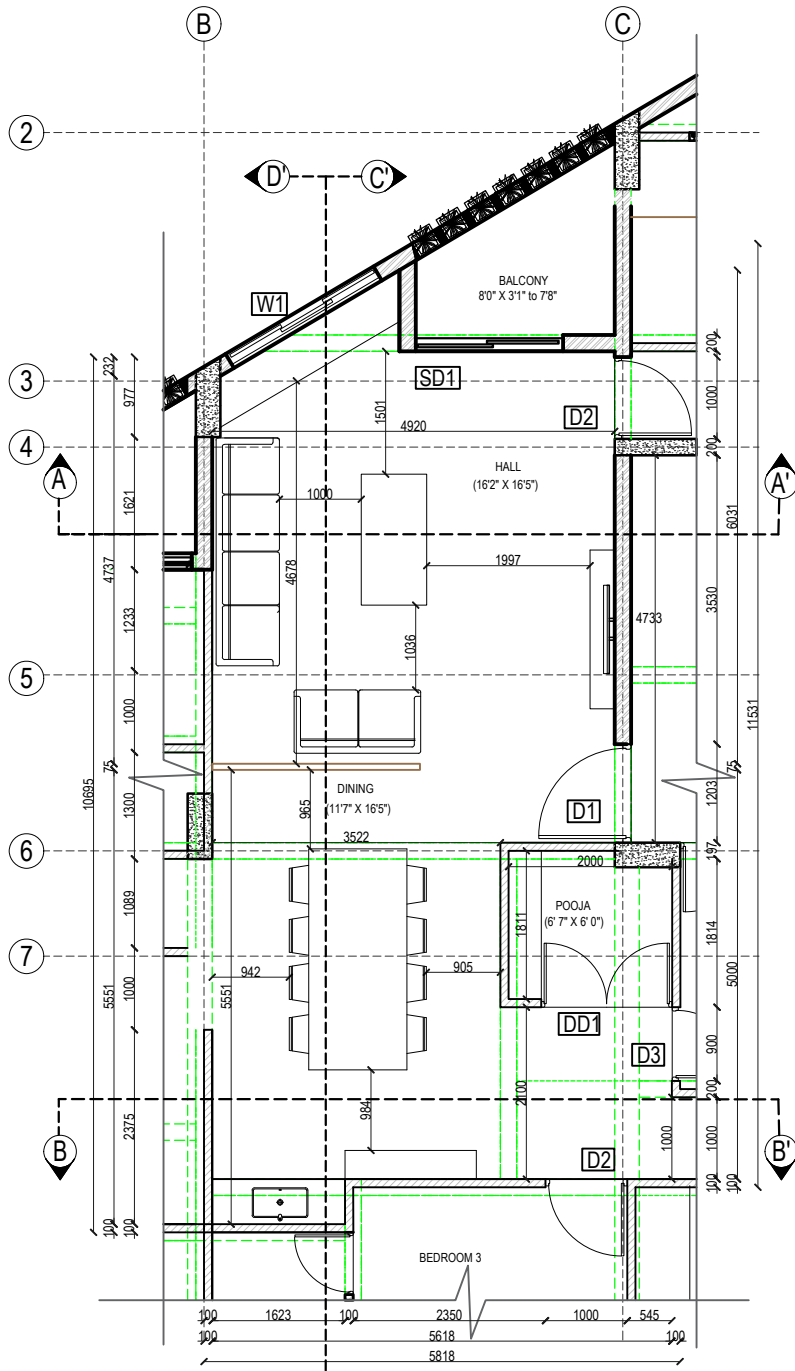



PLAN

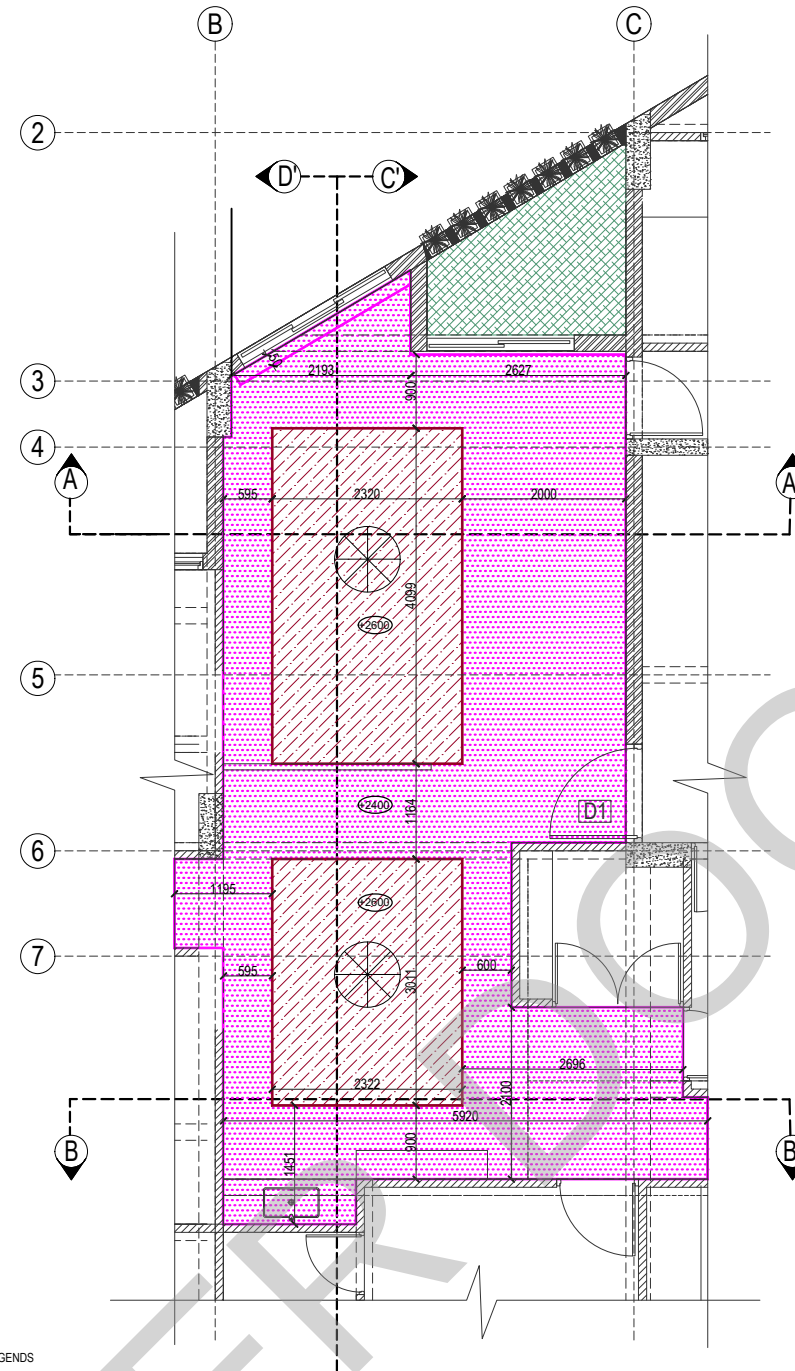


FALSE CEILING PLAN

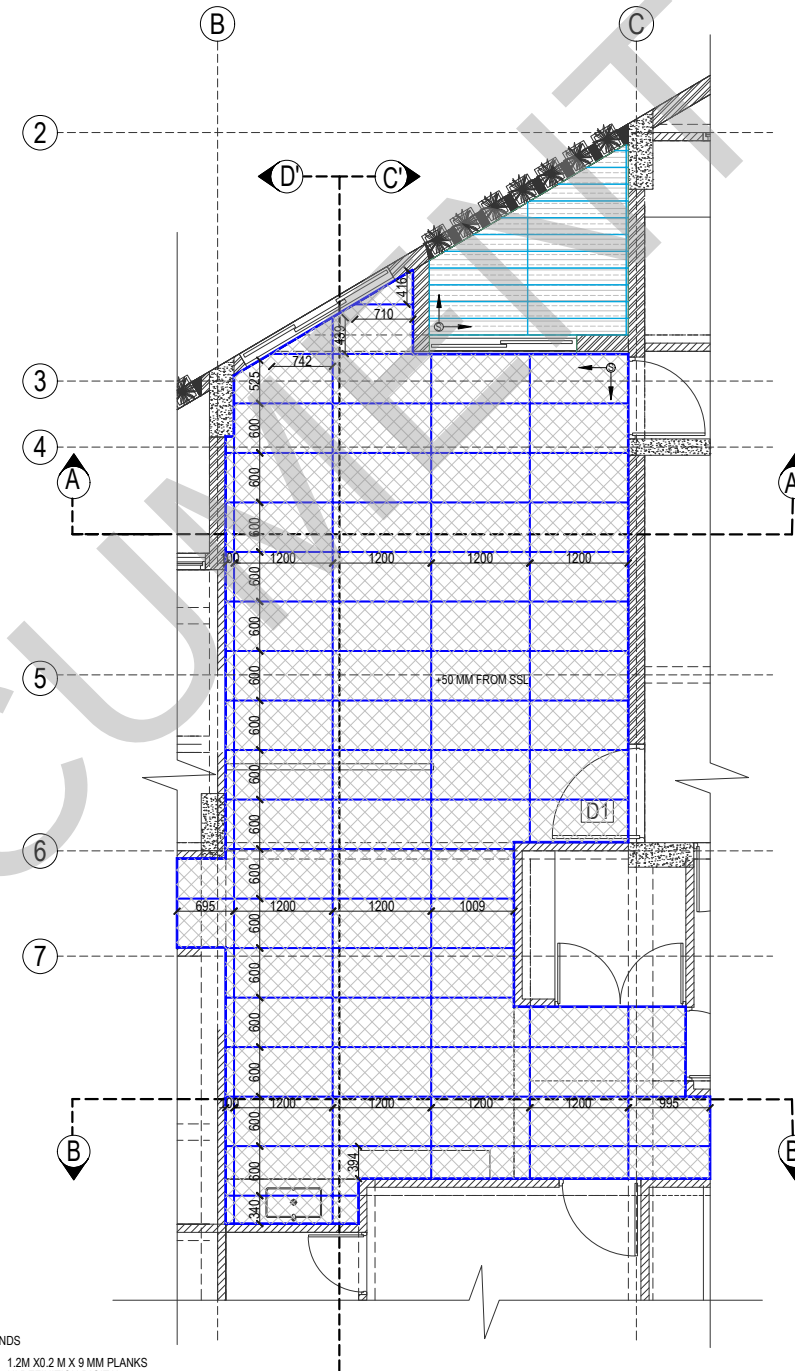

FLOORING LAYOUT

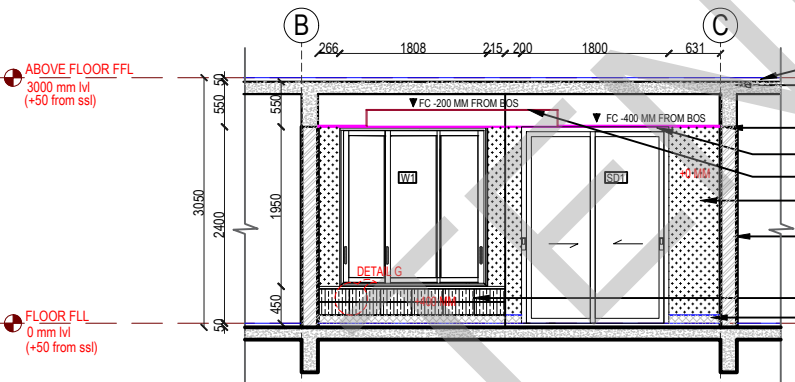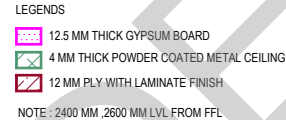


SECTION AA'

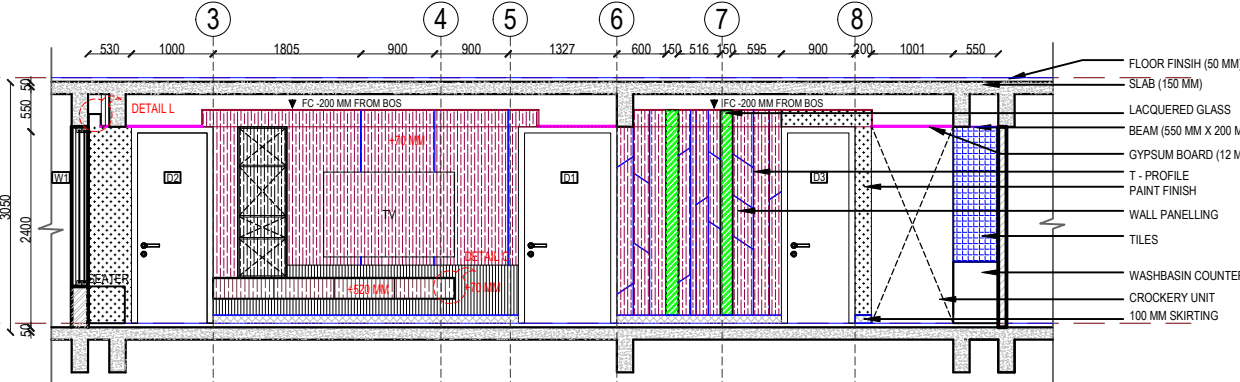

SECTION CC'

KEY PLAN:

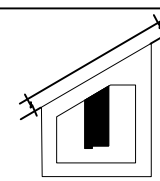

SCHEDULE OF JOINERY:

LEGENDS:

- T - PROFILE
- PAINTE FINISH
- GREENLAM CODE:5082 HDG
- DEXARATE CODE: AP 9258
- GREENLAM CODE:5574
- SAINT GOBAIN PRODUCT:LACQUERED GLASS
- KAJARIA PRODUCT:JADE GREEN (BUTT JOINT)
- GREENLAM CODE:101 SGL WHITE
- DEXARATE CODE:AP 9254
- GREENPLY PRODUCT: PRELAMINATED WOOD
- GREENLAM CODE:261 HDG DARK GREY
- DEXARATE CODE: AP 9258

ABBREVIATIONS:

- ES - ELECTRICAL SHAFT
- PS - PLUMBING SHAFT
- AC - AIR CONDITIONING
- FS - FIRE SHAFT
- TS - TELEPHONE SHAFT
- FFL - FINISHED FLOOR LEVEL
- SSL - STRUCTURAL SLAB LEVEL
- BOS - BOTTOM OF SLAB
- FC - FALSE CEILING

NO.	DATE	DESCRIPTION.

NOTE:
ALL DIMENSIONS ARE IN METERS.
ALL DIMENSIONS TO BE CHKD. AT SITE.
DO NOT SCALE THE DRAWING
IN THE EVENT OF ANY DISCREPANCIES OR DIFFERENCES BETWEEN ARCHITECT DRAWINGS, STRUCTURAL DRAWING AND SITE CONDITIONS, IMMEDIATE REFERENCE IS TO BE MADE TO THE ARCHITECT PRIOR TO THE EXECUTION OF WORK AT THE SITE.

ARCHITECTS & EP CONSTRUCTION:

Taamaesek Engineering Consortium
New no. 5, Old no. 2a, Bishop Wallers
Avenue west, Mylapore,
Chennai - 600 004. Ph:044-24671157/1139.
Fax : 044-24672237.
url:www.taamaesek.com
e-mail: info@taamaesek.com

CLIENT:
M/s.Indian bank,
254-260, Avvai Shanmugham Salai, Pudupet,
Gopalapuram, Chennai, Tamil Nadu 600014

PROJECT:
PROPOSED CONSTRUCTION OF
RESIDENTIAL BUILDING (5stlt + 5 Floors) @
Mylapore, Chennai - 600 004.






DRAWING STAGE: GOOD FOR CONSTRUCTION


DRAWN BY :	AR.SREEPRIYA	SHEET NO. 11
CHECKED BY :	AR.MONISHA KAMACHI	
SCALE :	1:100	
DATE :	21.05.2025	

DRAWING TITLE:
LIVING AND DINING ROOM
INTERIOR DETAIL DRAWING

Drawing number: TMA-292 /IB/ARCH/A-19/R1

Project code	Project name	Type of Drawing	Type of Construction	Drawing Number
TMA-292	IB	IFC	ARCH	TMA/292/IB/ARCH/A-19/R1

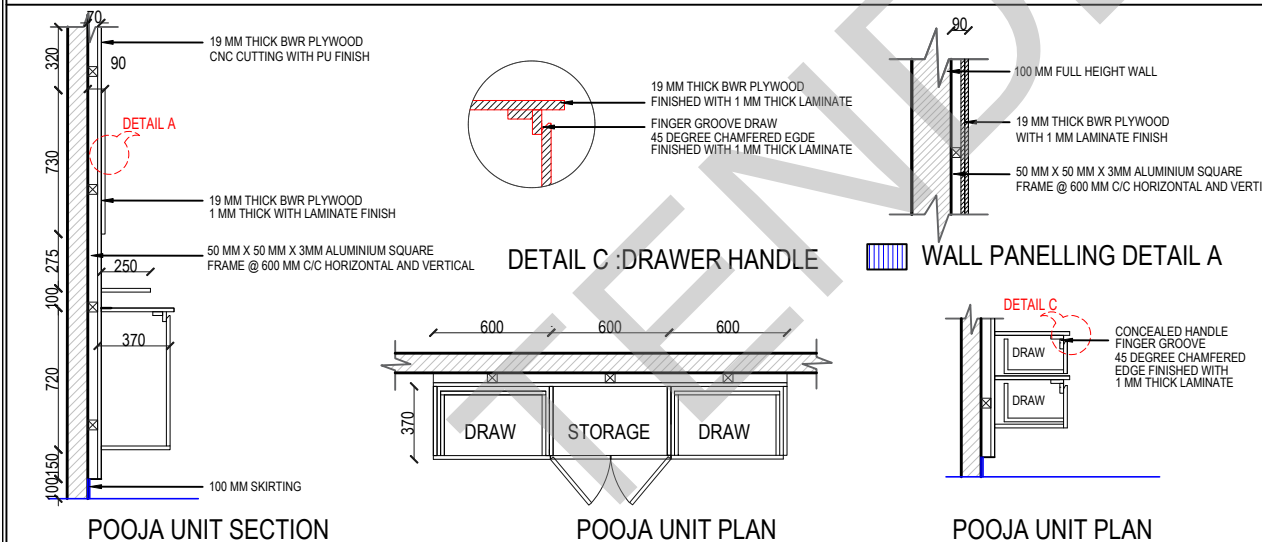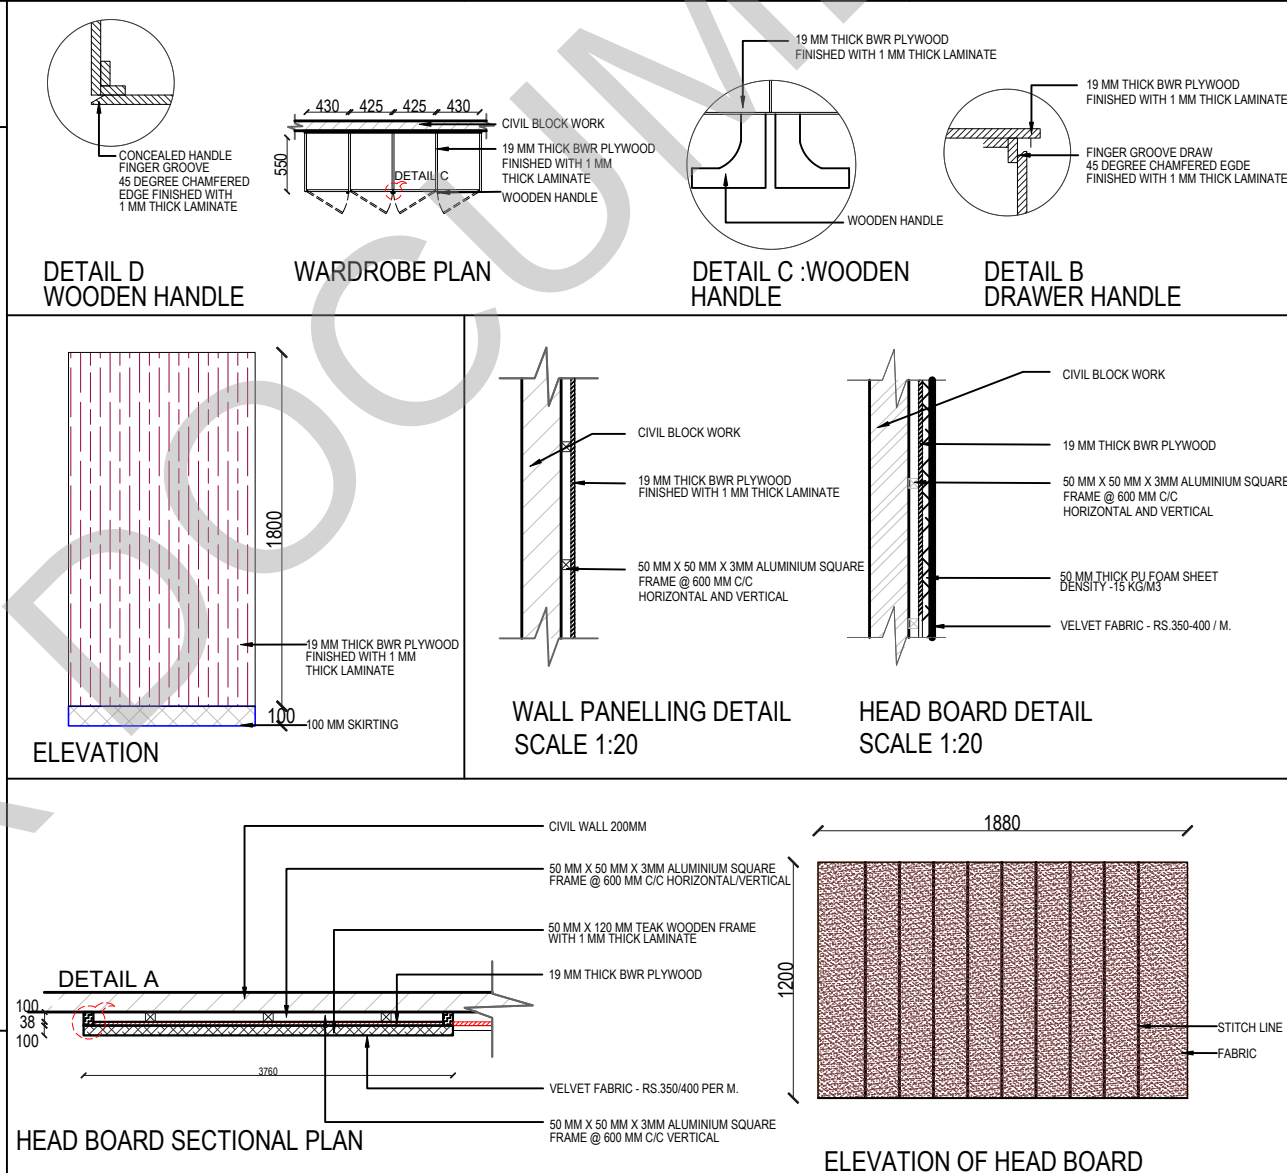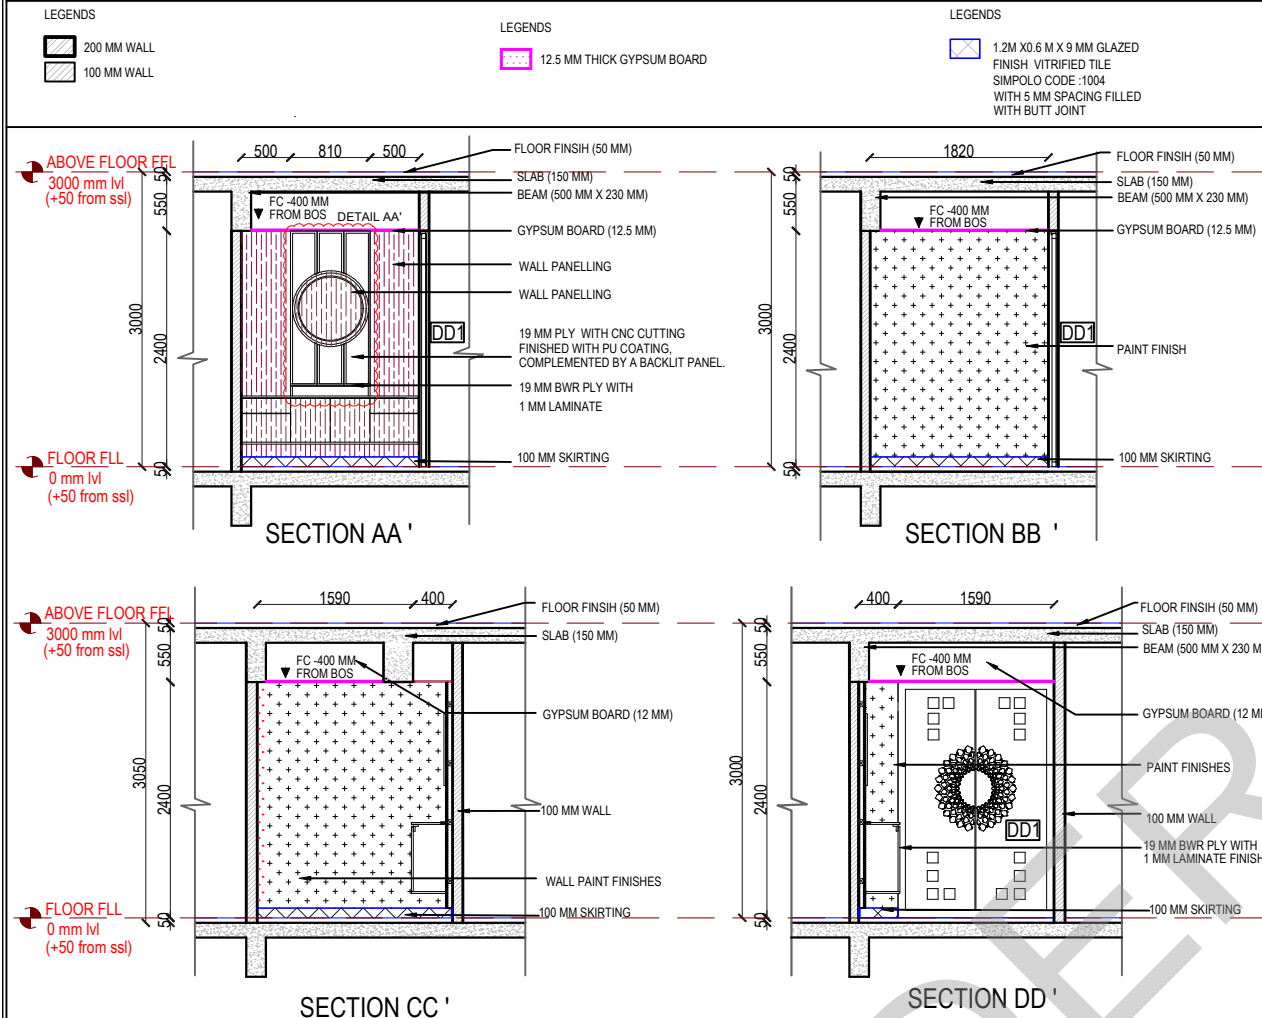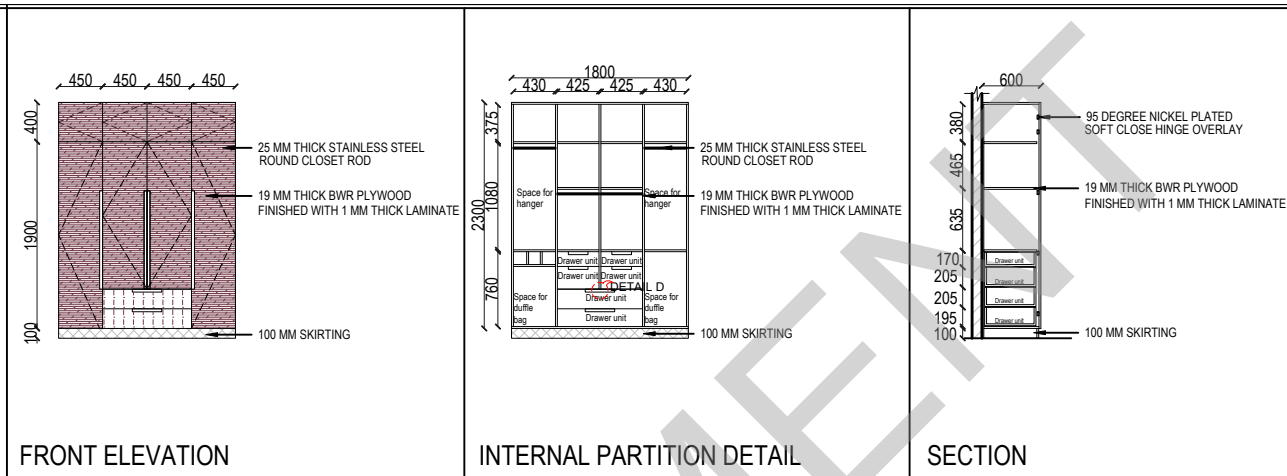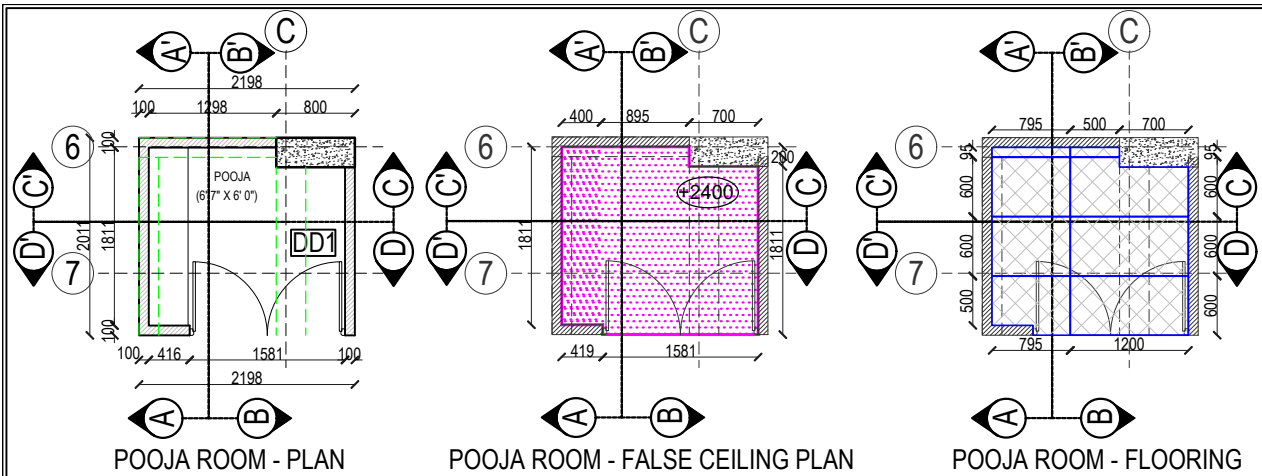
 
<u>KEY PLAN:</u>			
SCHEDULE OF JOINERY:			
<u>LEGENDS:</u>			
	GREENLAM CODE:101 SGL WHITE		
	LAMINATE FINISH		
	MERINO LAMINATE CODE:14194 MNT RH		
	WALL PAINT FINISHES		
	SIMPOLO PRODUCT:CALCUTTA ROSE		
<u>ABBREVIATIONS:</u>			
ES -	ELECTRICAL SHAFT	FFL -	FINISHED FLOOR LEVEL
PS -	PLUMBING SHAFT	SSL -	STRUCTURAL SLAB LEVEL
AC -	AIR CONDITIONING		
FS -	FIRE SHAFT	BOS -	BOTTOM OF SLAB
TS -	TELEPHONE SHAFT	FC -	FALSE CEILING
REVISION			
NO.	DATE	DESCRIPTION.	
NOTE: ALL DIMENSIONS ARE IN METERS. ALL DIMENSIONS TO BE CHD. AT SITE. DO NOT SCALE THE DRAWING IN THE EVENT OF ANY DISCREPANCIES OR DIFFERENCES BETWEEN ARCHITECT DRAWINGS, STRUCTURAL DRAWING AND SITE CONDITIONS, IMMEDIATE REFERENCE IS TO BE MADE TO THE ARCHITECT PRIOR TO THE EXECUTION OF WORK AT THE SITE.			
<u>ARCHITECTS & EP CONSTRUCTION:</u>			
 Taamaesek Engineering Consortium New no. 5, Old no.2a, Bishop Wallers Avenue west, Mylapore, Chennai - 600 004. Ph:044-24671157/1139. Fax: 044-24672237. url:www.taamaesek.com e-mail: info@taamaesek.com			
<u>CLIENT:</u>			
M/s.Indian Bank , 254-260, Avvai Shanmugham Salai, Pudupet, Gopalapuram, Chennai, Tamil Nadu 600014			
 			
<u>PROJECT:</u>			
PROPOSED CONSTRUCTION OF RESIDENTIAL BUILDING (Stilt + 5 Floors) @ MYLAPORE, CHENNAI - 600 004.			
DRAWING STAGE: GOOD FOR CONSTRUCTION			
DRAWN BY :		 NORTH SHEET NO. A2	
AR.SREEPRIYA			
CHECKED BY:			
AR.MONISHA KAMACHI			
SCALE :			
1:100			
DATE :			
21.05.2025			
<u>DRAWING TITLE:</u>			
POOJA ROOM , BEDROOM 1 INTERIOR DETAILED DRAWING			
Drawing number: TMA-292 /IB/ARCH/A-21/R1			
Project code number	Project name	Type of Drawing	Type of Construction
254-260-2025	IND. BDC.	2D/3D	254-260-2025 / A PROJECT / 254-260-2025

Project code number	Project name	Type of Drawing	Type of Construction	Drawing Number
TMA-292	IB	IFC	ARCH	TMA/292/IB/ARCH/A-15/R1