

**PROJECT**

**PROPOSED INTERIOR  
FURNISHING WORK FOR INDIAN  
BANK AT  
THUVAKKUDI BRANCH  
(TRICHY ZONE)**

**NOTE**

- 1) ALL DIMENSIONS ARE IN FEET & INCHES
- 2) DRAWING TO BE READ IN CONJUNCTION WITH DETAILS
- 3) ALL DISCREPANCIES MUST BE BROUGHT TO THE NOTICE OF THE ARCHITECT.

**SCHEDULE OF JOINERIES  
(PROPOSED)**

MD-SEMI GLAZED DOOR- 6'0"X7'0"
SD- SAFE ROOM DOOR-4'0"X7'0"
D-SEMI GLAZED DOOR-3'0"X7'0"
D1-SEMI GLAZED DOOR-2'6"X7'0"
D2-SEMI GLAZED DOOR-2'6"X5'0"
D3-FLUSH DOOR-3'0"X7'0"
D4-FLUSH DOOR-2'6"X5'0"
WD-WICKET DOOR-3'0"X3'0"
SC- SIDE CREDENZA-2'6"
RS- ROLLING SHUTTER

**AREA DETAILING:**

BANKING HALL = 784.00 SQ.FT
SAFE ROOM = 250.00 SQ.FT
RECORD / DINING/UPS = 440.00 SQ.FT
ATM = 62.00 SQ.FT
<b>TOTAL = 1536.00 SQ.FT</b>

**FALSE CELING:**

ATM = 62.00 SQ.FT
BANKING HALL = 784.00 SQ.FT
<b>TOTAL = 846.00 SQ.FT</b>

**TITLE:**

**INTERIOR LAYOUT**



DRAWN : Ar.Vivek
SCALE : 1"=1'3"
JOB NO: -I31-2025
DATE : 24.02.2026
SHEET SIZE: A4


**ARCHITECT**

**Ar. T.MAYILVAHANAN**, M.E., A.I.I.A., M.C.A., P.hd.,



**COS CONSULTANCY SERVICES**

ARCHITECTURE, INTERIORS, STRUCTURAL  
ENGINEERS & DESIGNERS  
6/13, Kamaraj Nagar 4th Street,  
Tallakulam, Madurai - 625002  
Phone : 0452 - 2521869  
Email id: cosquant93@gmail.com

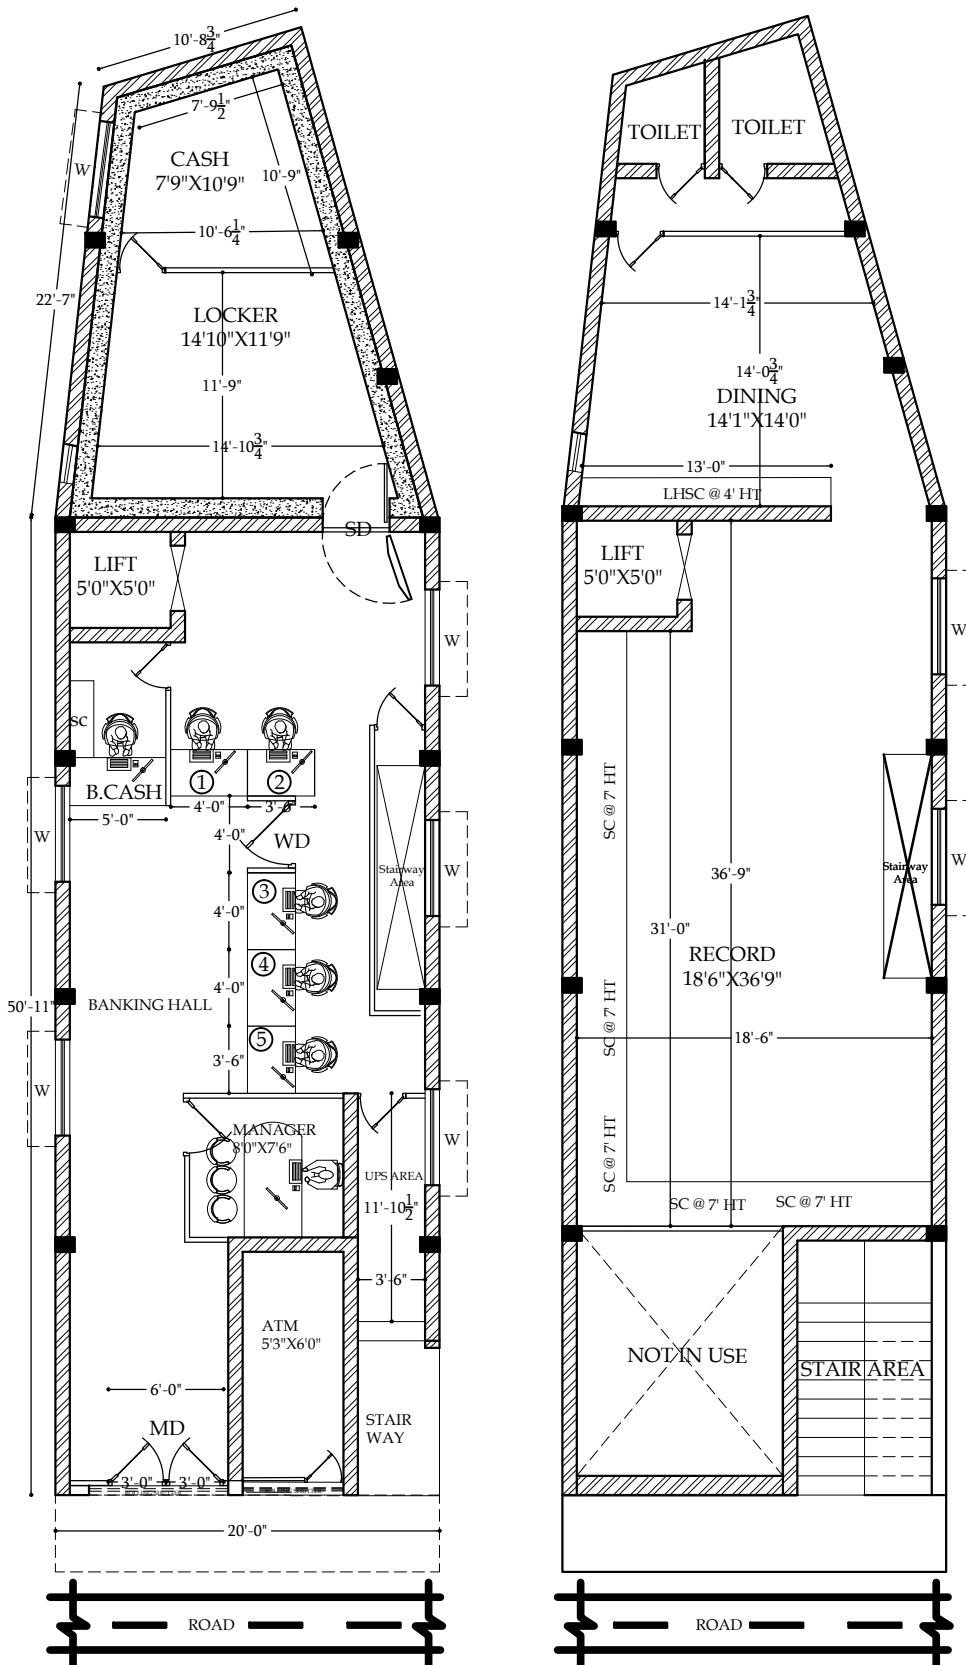

GROUND FLOOR PLAN

FIRST FLOOR PLAN

**THUVAKKUDI INTERIOR DRAWING LAYOUT**