



FOR TENDER PURPOSE ONLY

Title:	
Existing layout of Flat No.5 & 6 at IMAGE Executive Quarters	
Scale:	NTS
Drawn:	BG
Dwg. No.: IMAGE-Quarters/002	
Date: 21.10.2023	

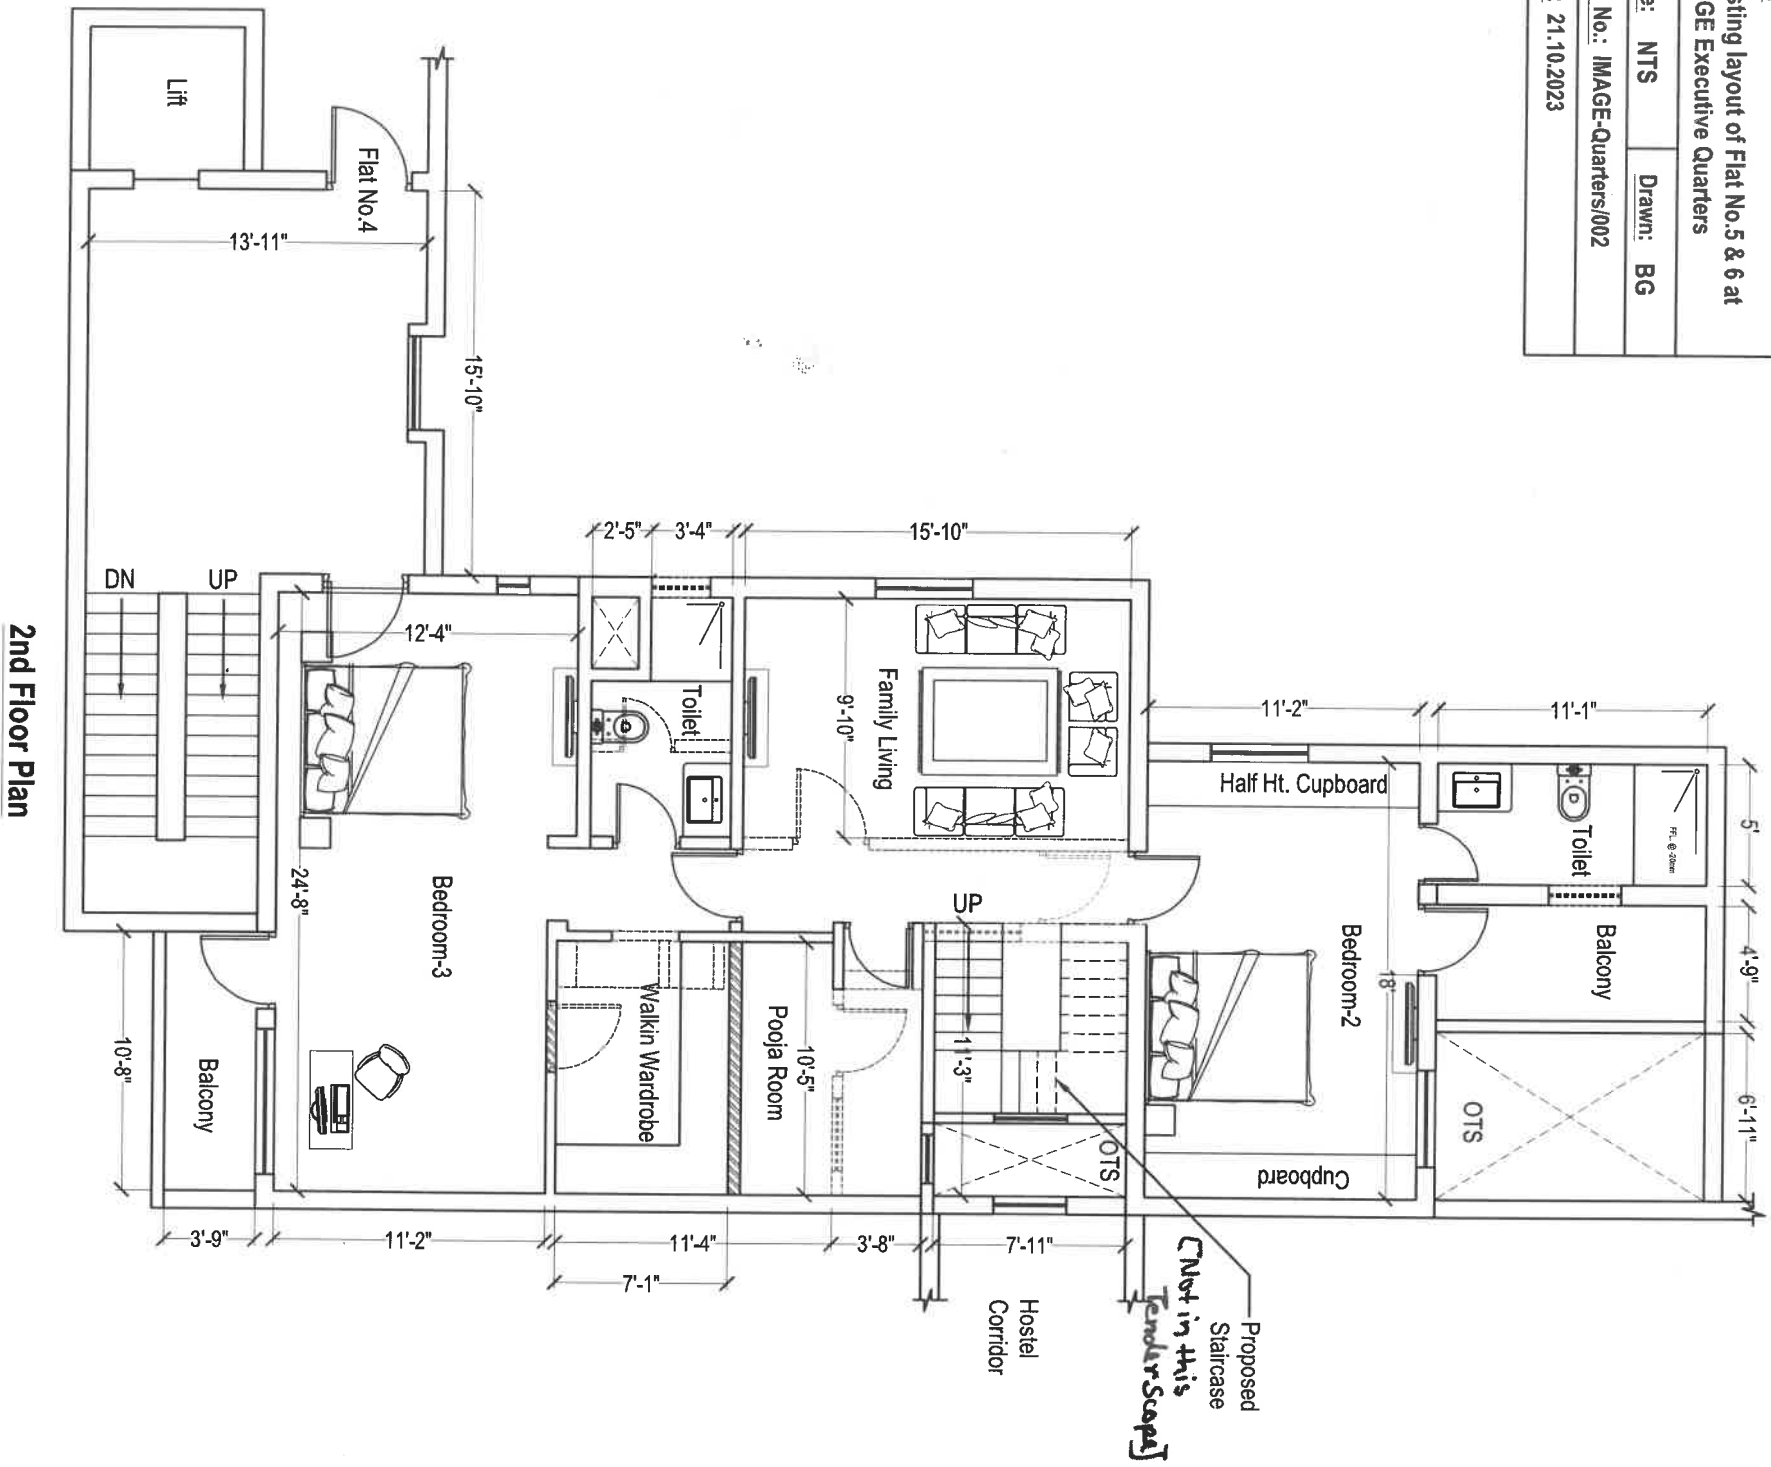

For Tender Purpose Only

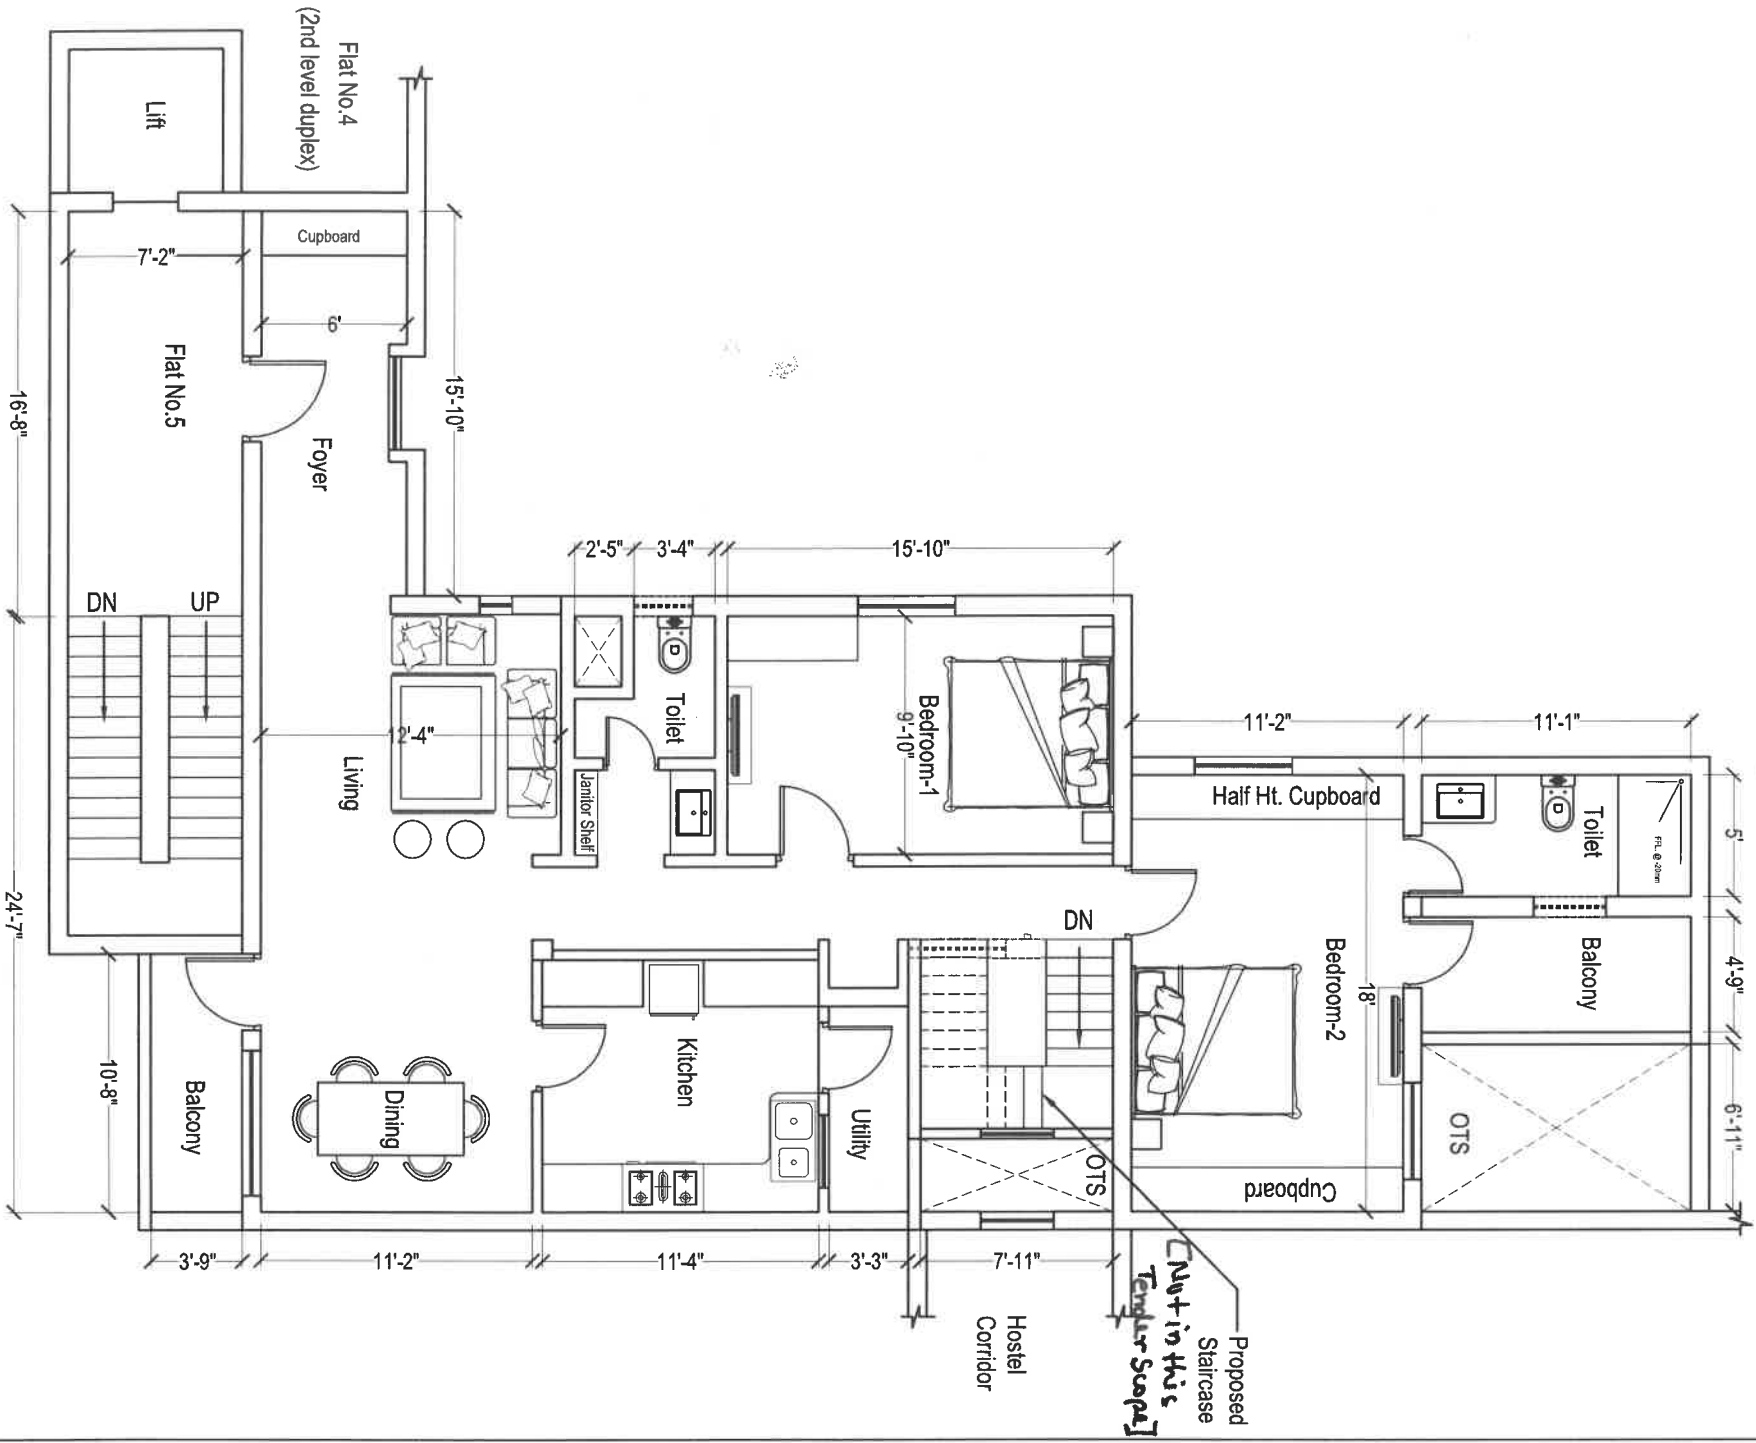

3rd Floor Plan