


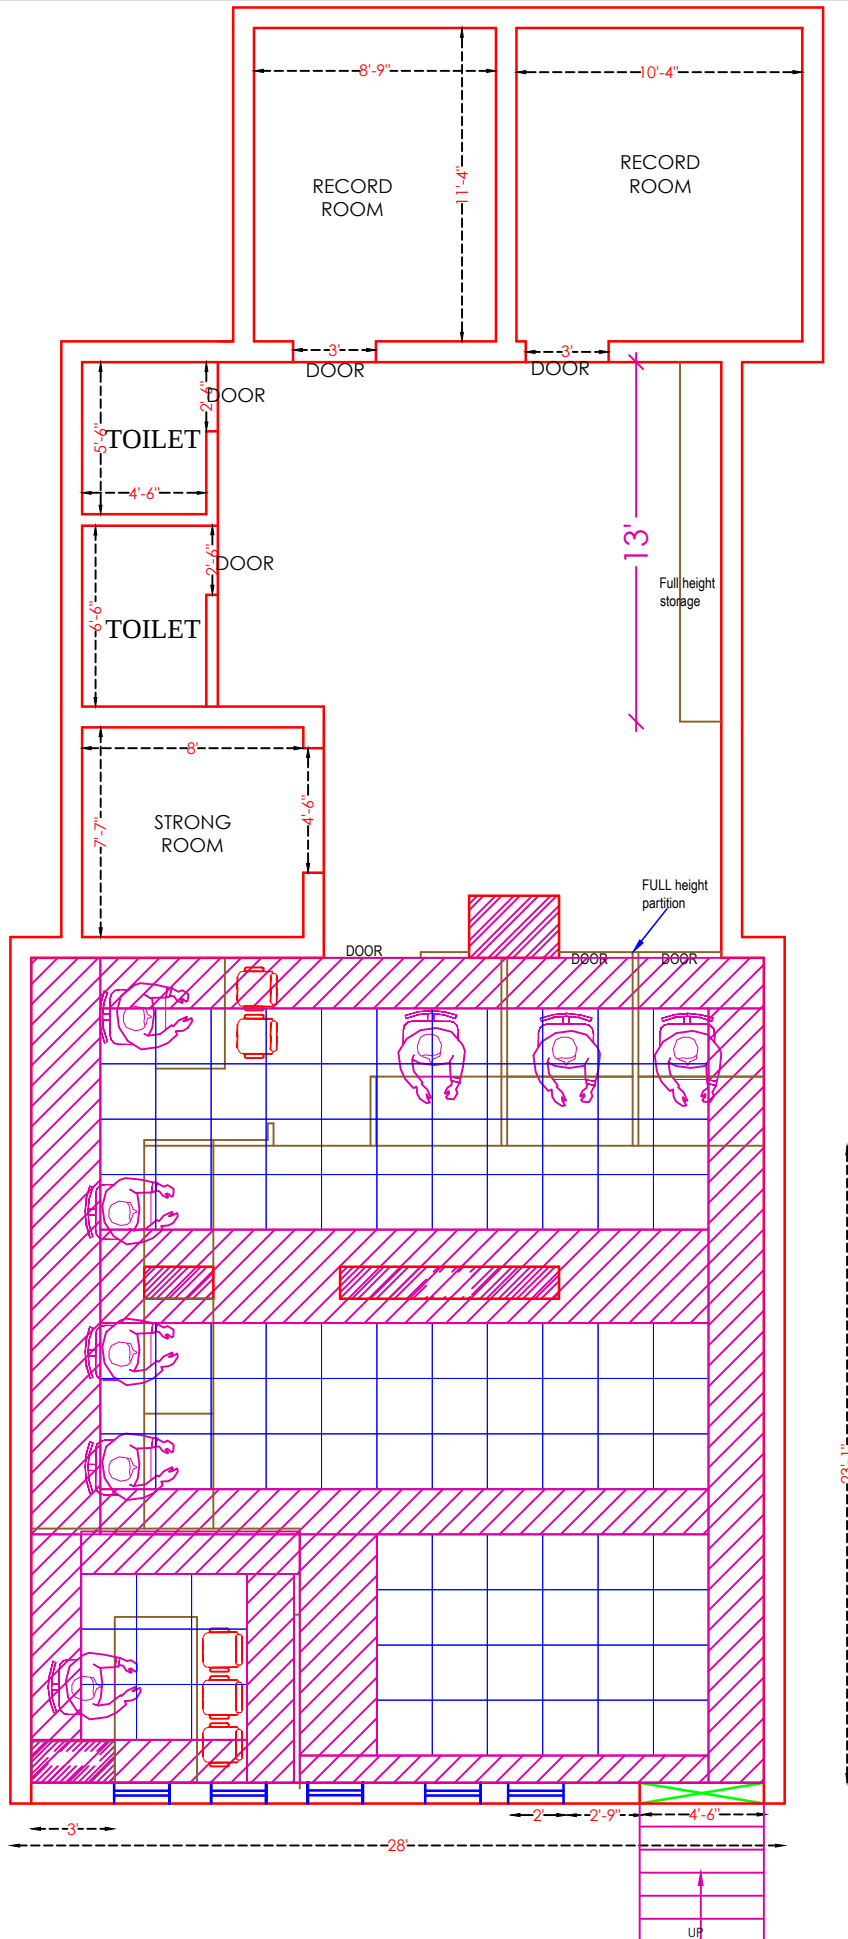

PROJECT
**PROPOSED LAYOUT OF INDIAN BANK BABAGANJ
 BRANCH - DISTRICT BHARAICH**

DRAWING
**CEILING
 LAYOUT**



SCALE
 N.T.S.
 DATE
 SEPT 2024

ARCHITECT
MOHIT & ASSOCIATES
 ARCHITECTS, INTERIORS, ESTIMATORS
 L-2/554 VINEET KHAND, GOMTI NAGAR,
 LUCKNOW. MO.- 07428217659, 9582218092