


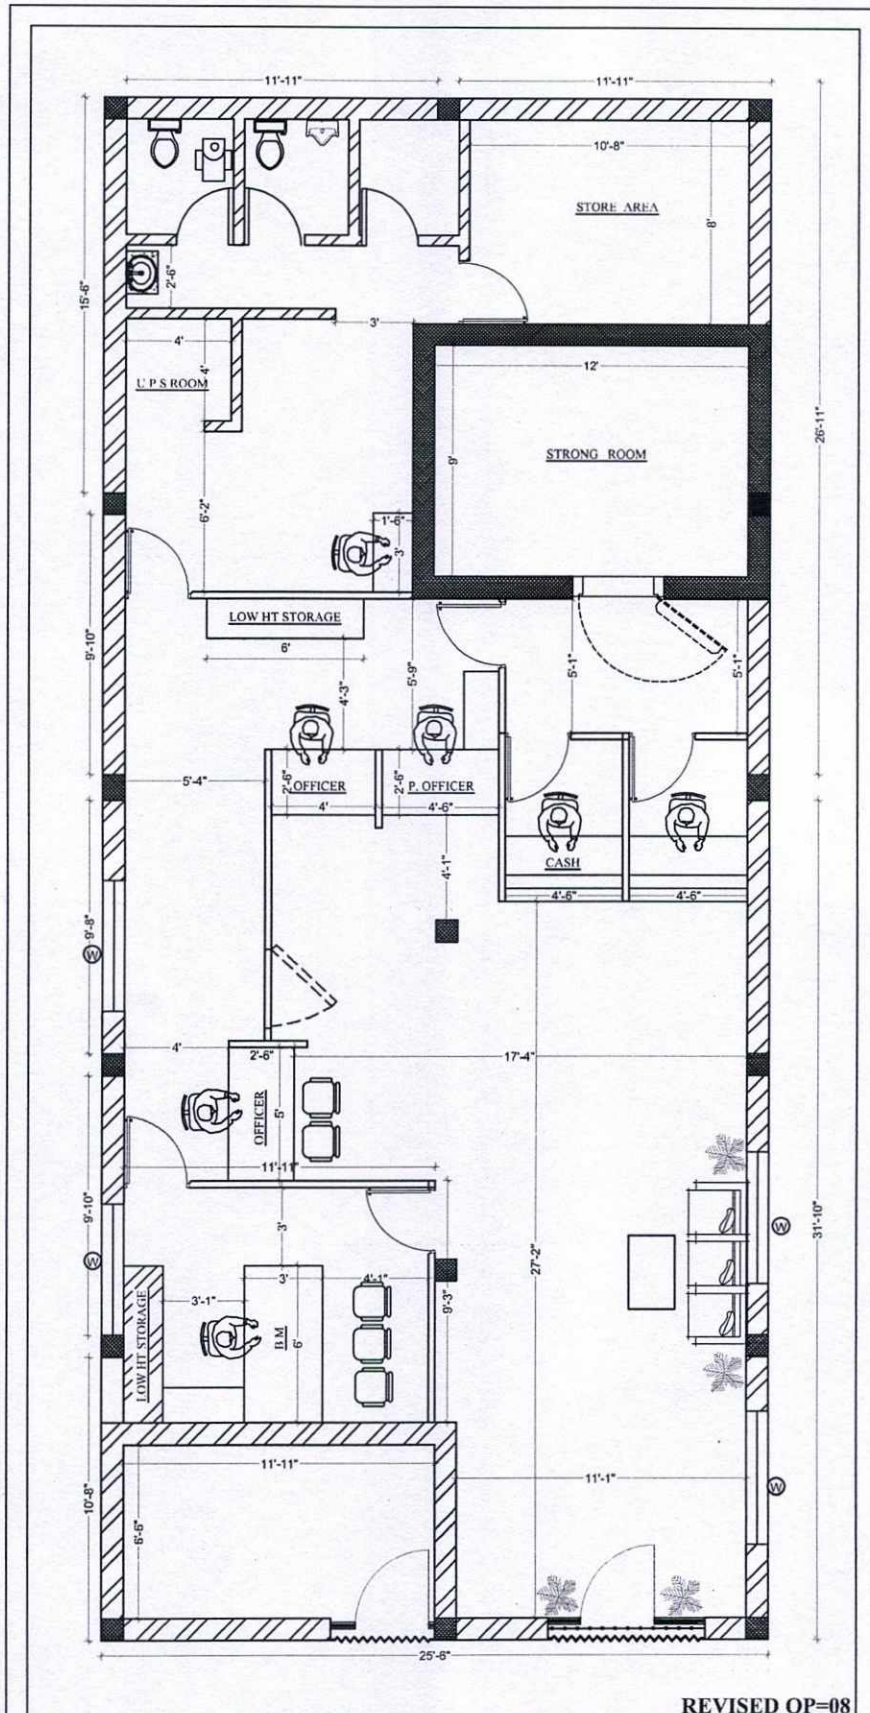


REVISED OP=08

PROJECT :  
PROPOSE FURNITURE LAYOUT OF BAMUNTOR  
BRANCH INDIAN BANK, ZO CHINSURA

FURNITURE LAYOUT  
DWG. NO. - AXIS/IB/BRBN/02  
SCALE : 1"= 8' DATE 30.04.23



CONSULTANT:  
**axis**  
ADDRESS: 105, 1ST FLOOR, STREET NO. 24,  
NEW TOWN, KOLKATA-700026,  
PHONE : (33) 4594 2323,  
E-MAIL : axis-aaa2012@gmail.com

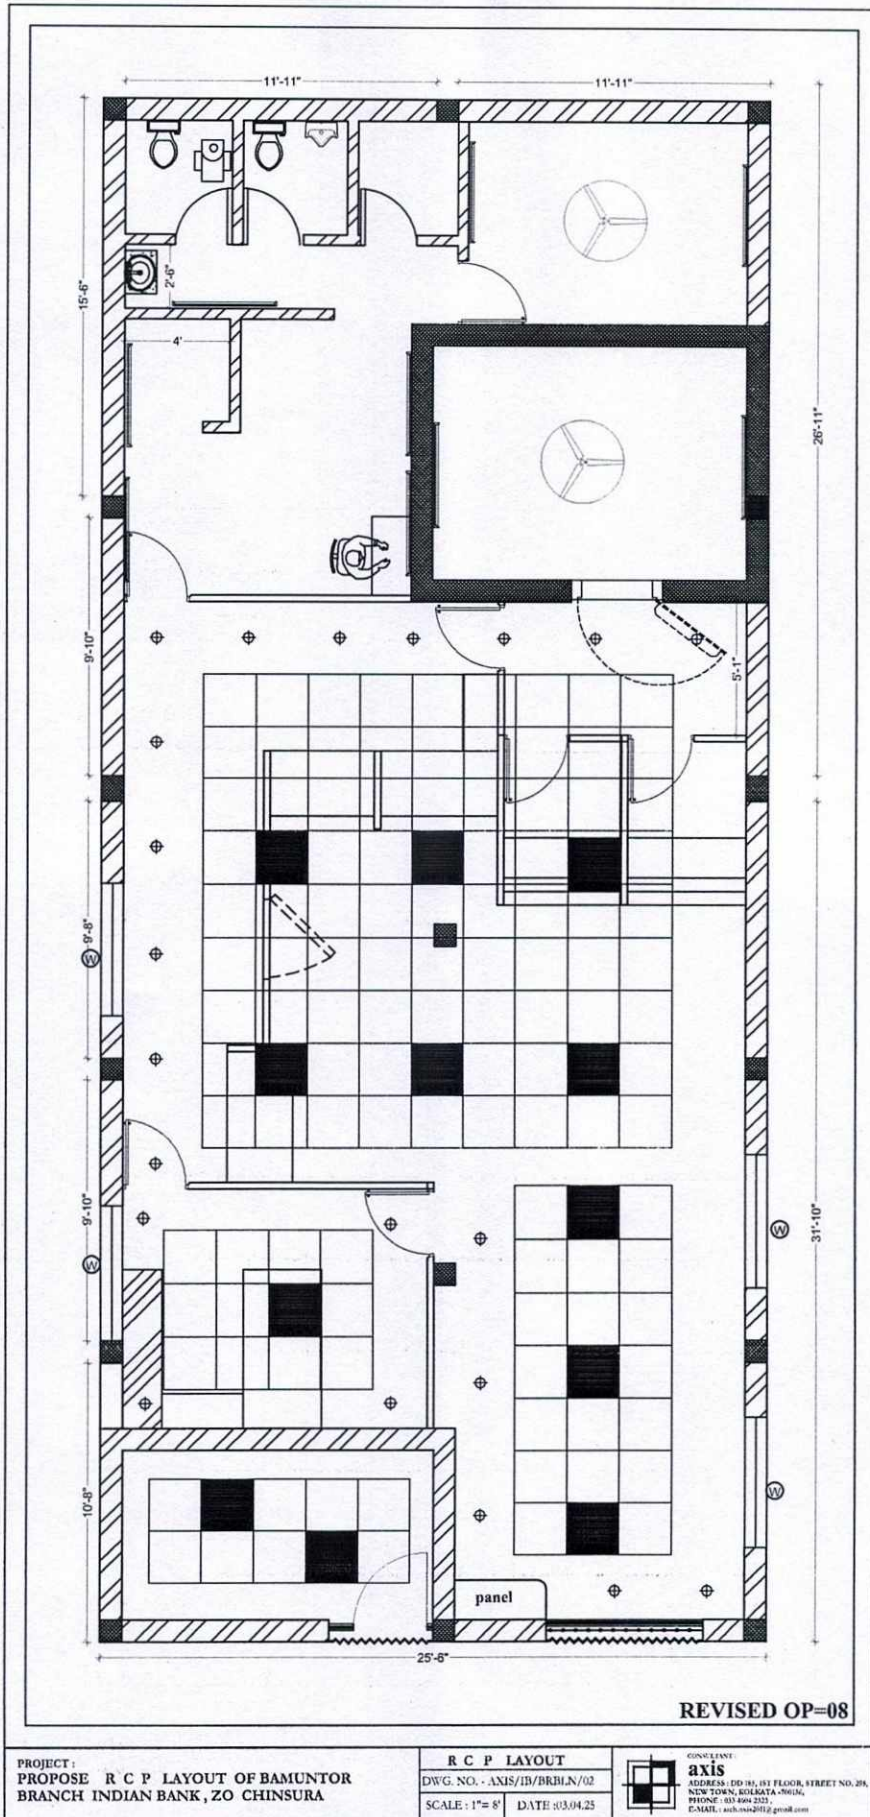

PROJECT:  
PROPOSE R C P LAYOUT OF BAMUNTOR  
BRANCH INDIAN BANK, ZO CHINSURA

R C P LAYOUT  
DWG. NO. : AXIS/IB/BRJLN/02  
SCALE : 1"= 8'  
DATE : 03/04/25



CONSULTANT  
**axis**  
ADDRESS: 100/101, 102 FLOOR, STREET NO. 29,  
NEW TOWN, KOLKATA - 700146,  
PHONE: 033-45612321  
E-MAIL: axis-aaa2002@gmail.com