


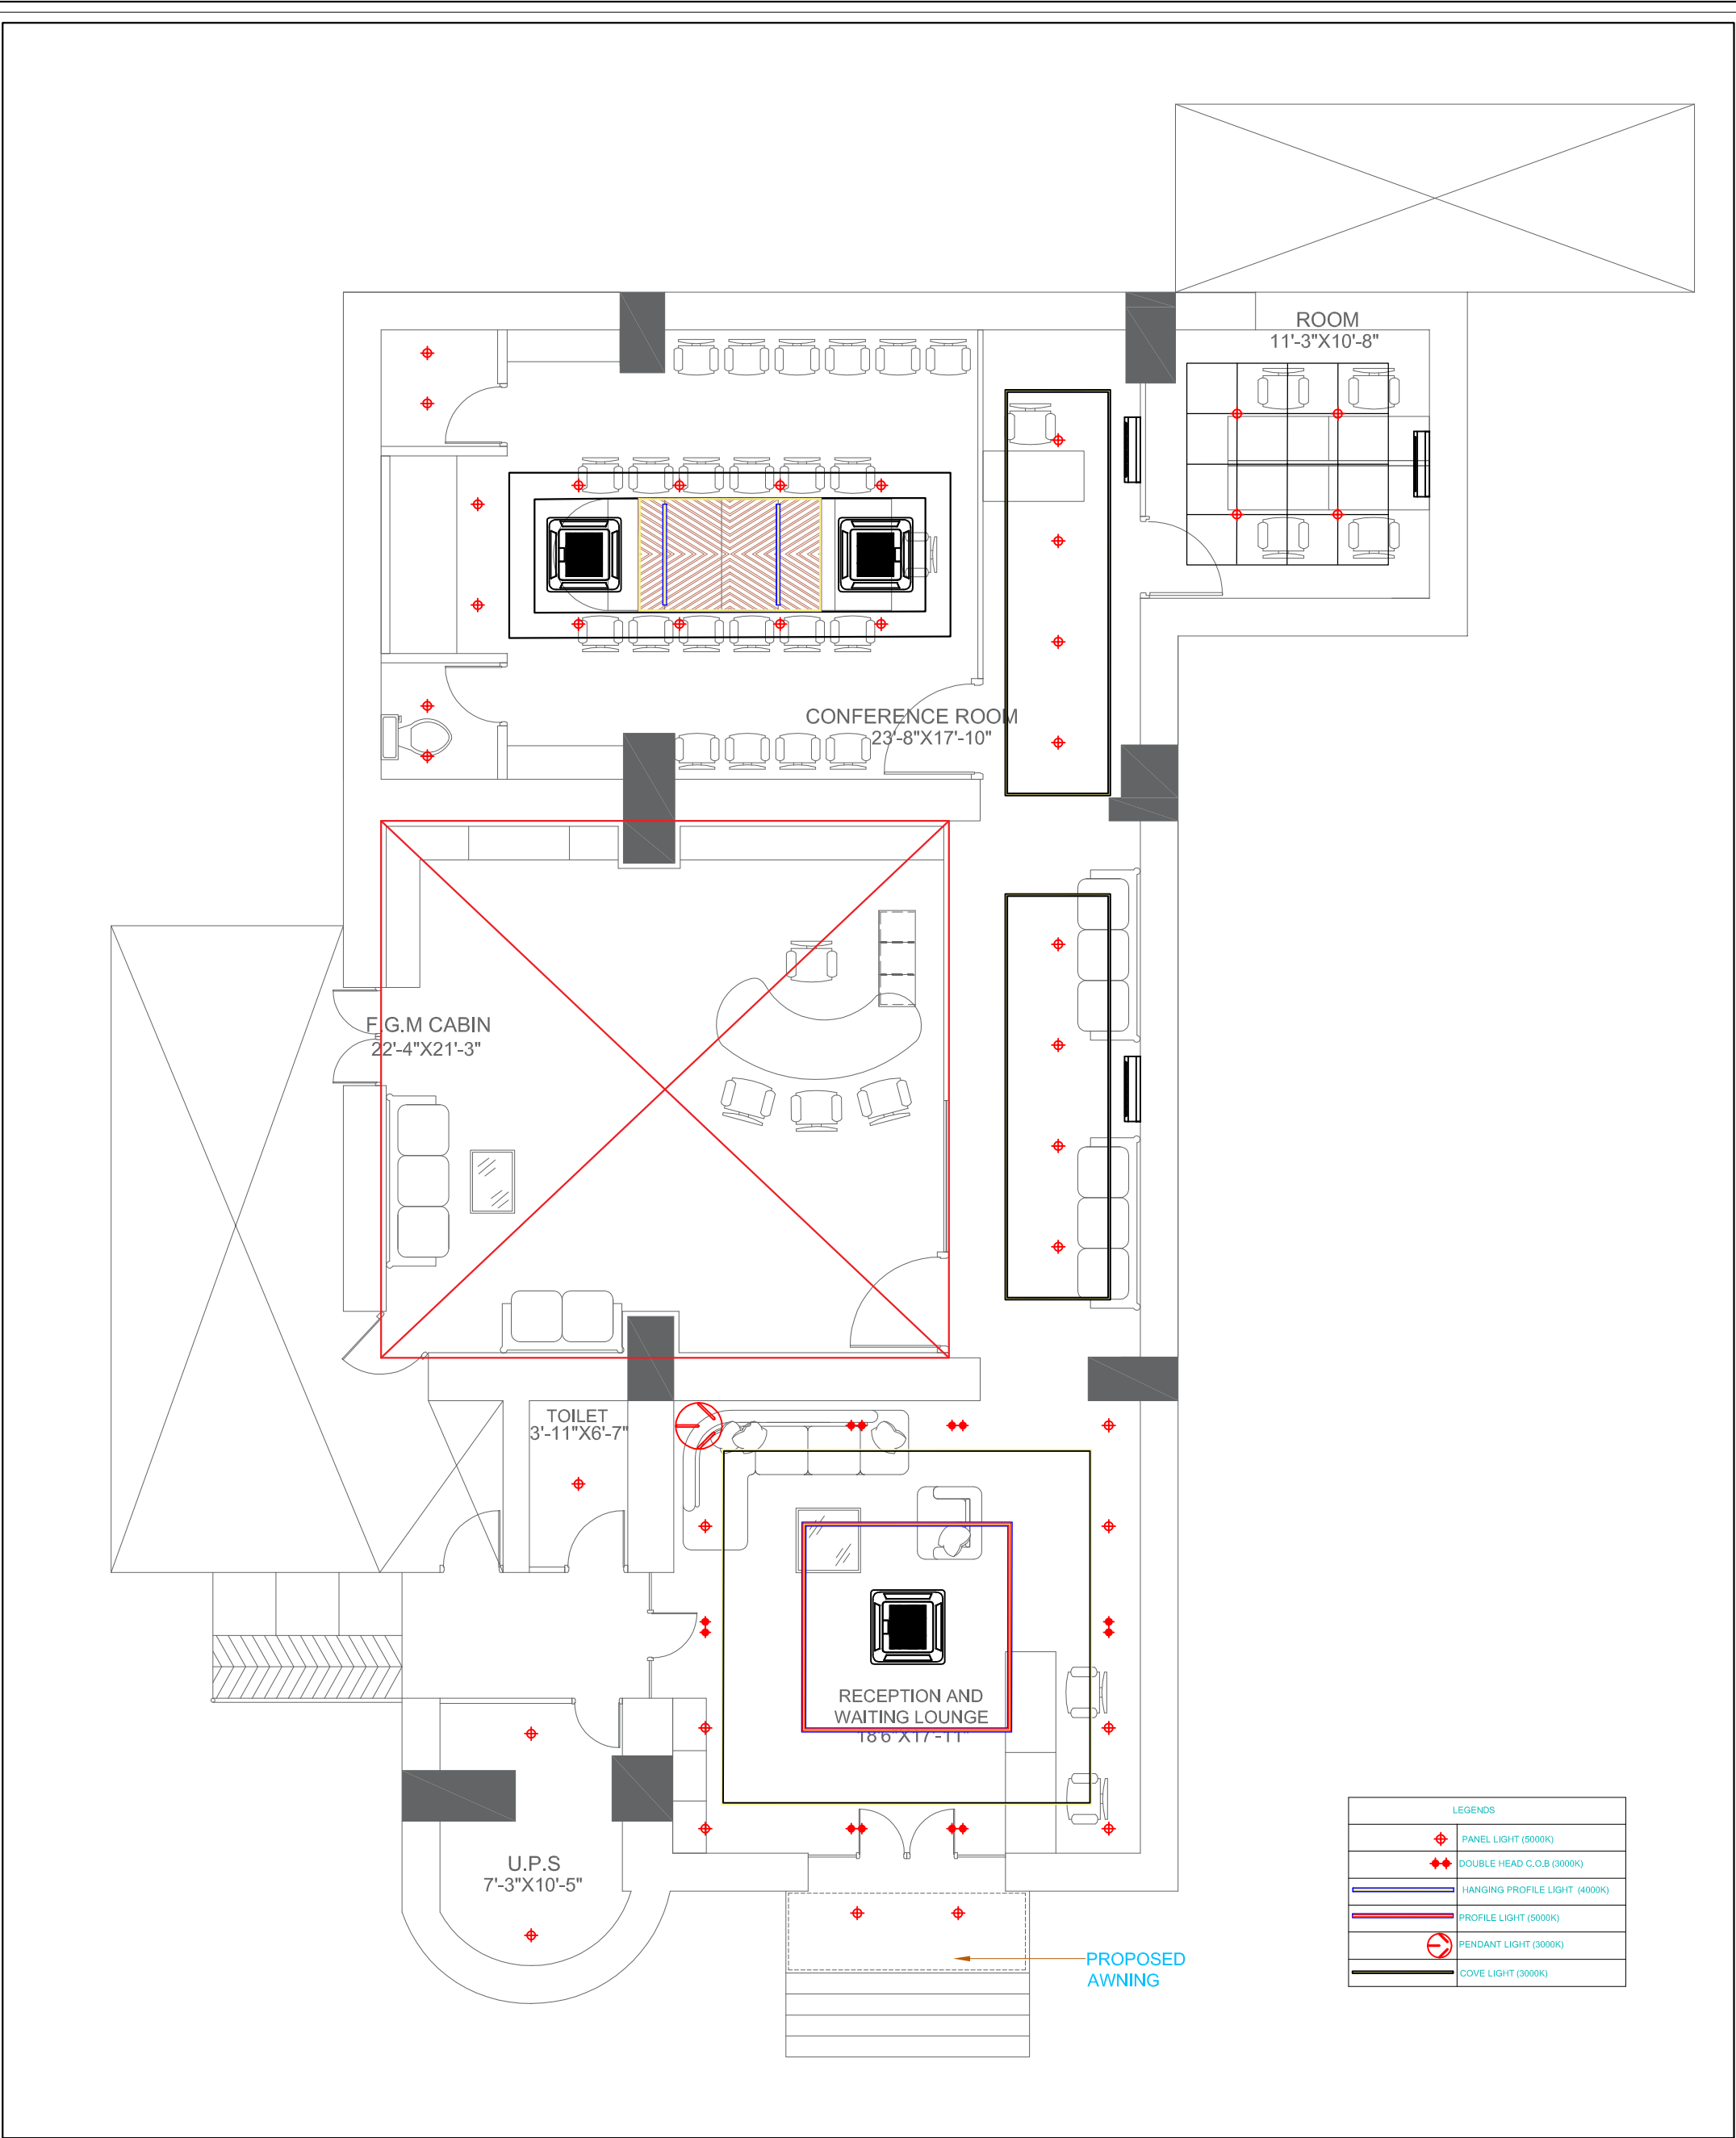

PROJECT:- PHASE I FALSE CEILING FOR INDIAN BANK ZONAL OFFICE ,PRAYAGRAJ	DRG. TITLE:- GROUND FLOOR DATE:- AUG-2026	NORTH:- DRAWN BY:- HARSHITA	ARCHITECT:- GUNJAN & ASSOCIATES ARCHITECTS, ENGINEERS, INTERIOR AND LANDSCAPE DESIGNERS. 141, SAINIK NAGAR, LANE NO-9, RAEBARELI ROAD LUCKNOW-226002 Telephone No:- +0522-3553324 Phone No:- +9838818489, 9839018489 E-Mail:-studio@gunjanandassociates.com Web:-www.gunjanandassociates.com
---	---	--	--