


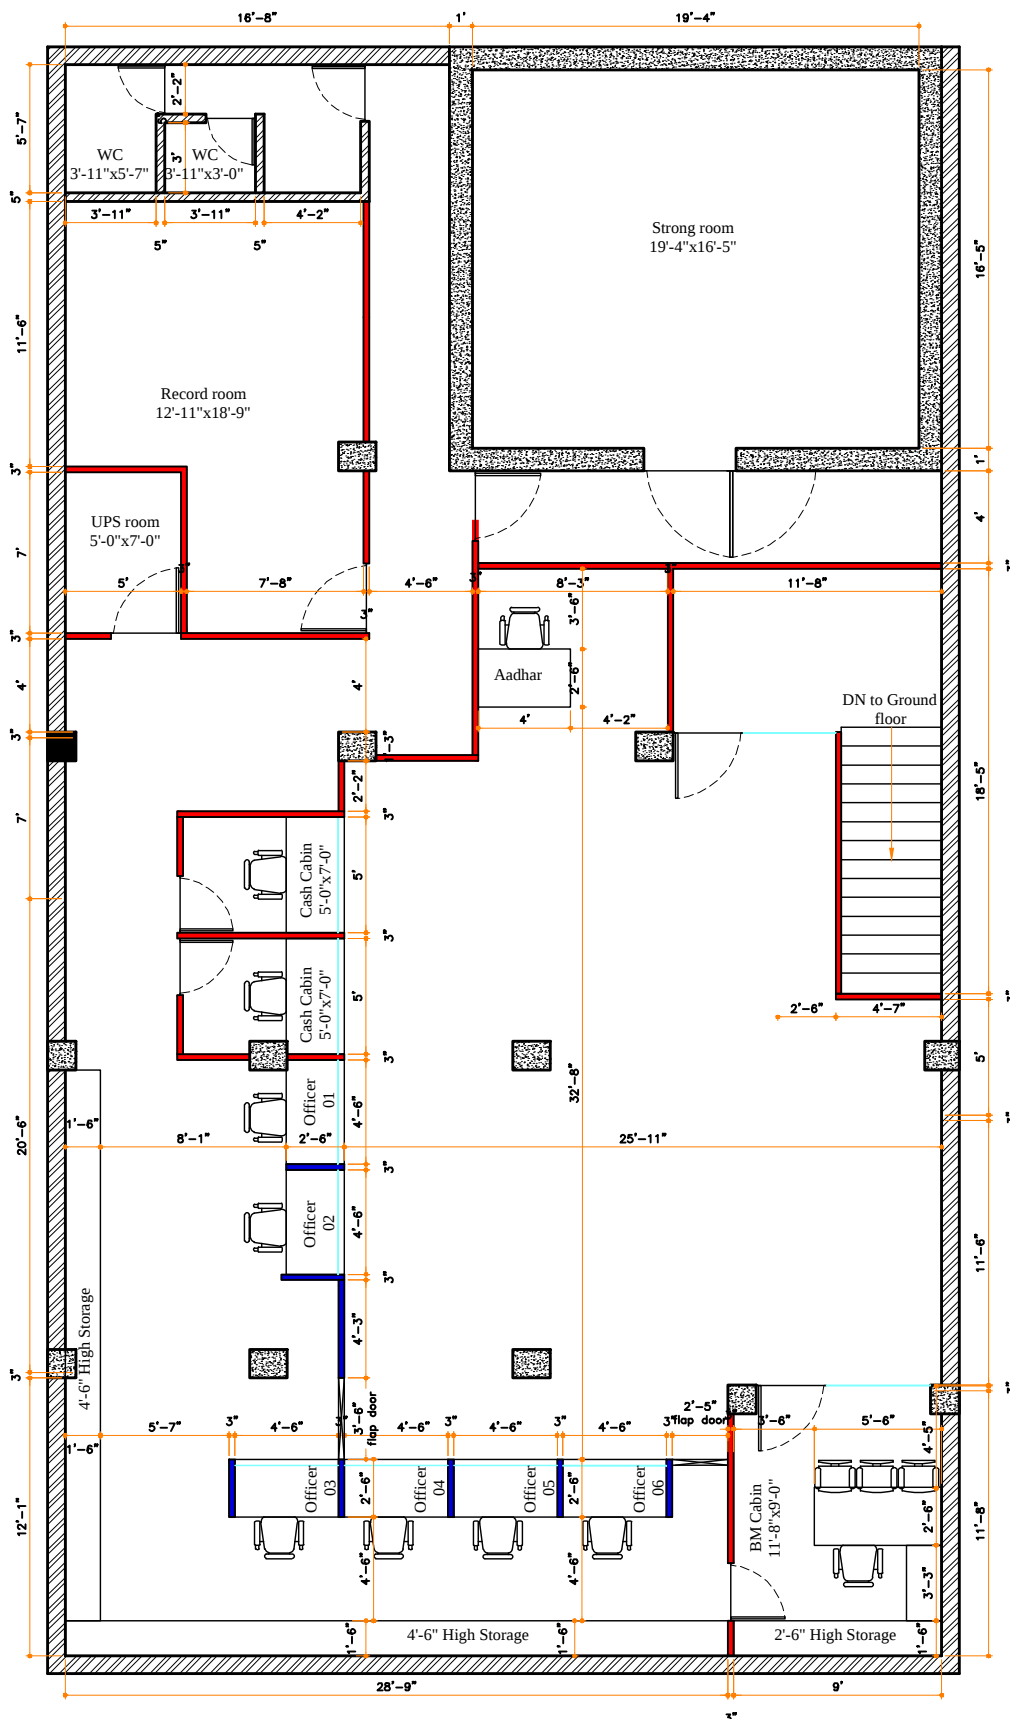

TOUGHENED GLASS

FULL HEIGHT PARTITION

4'-6" HIGH PARTITION

R.C.C. WORKS

BRICK WORKS

PROJECT NAME:
INTERIOR FURNISHING WORK FOR INDIAN BANK,
LAHURABIR BRANCH, VARANASI

CLIENT NAME & ADDRESS :



INDIAN BANK, ZONAL OFFICE,
VARANASI

CONSULTANTS NAME & ADDRESS :

Vaastu Vikalp
Architects

Branch Office—Ratwarbegpur, Near
Pindra Station, Varanasi—221206
Ph:9899328602, 9997591118,
vva.global@gmail.com

ARCHITECT:

Ar. Rahul Chaudhary

NORTH:

DRAWING TITLE :
PROPOSED LAYOUT PLAN

SHEET No
1
1

DEALT :
Ar. Rahul Chaudhary

CHECKED :
Ar. Manoj Kumar

SCALE :
1:70

DATE :
19 May. 2026

DRAWING NO. :
VVA/BANK/IB/LHBR/LP

OPTION/ REVISION
OP-03/R-00