


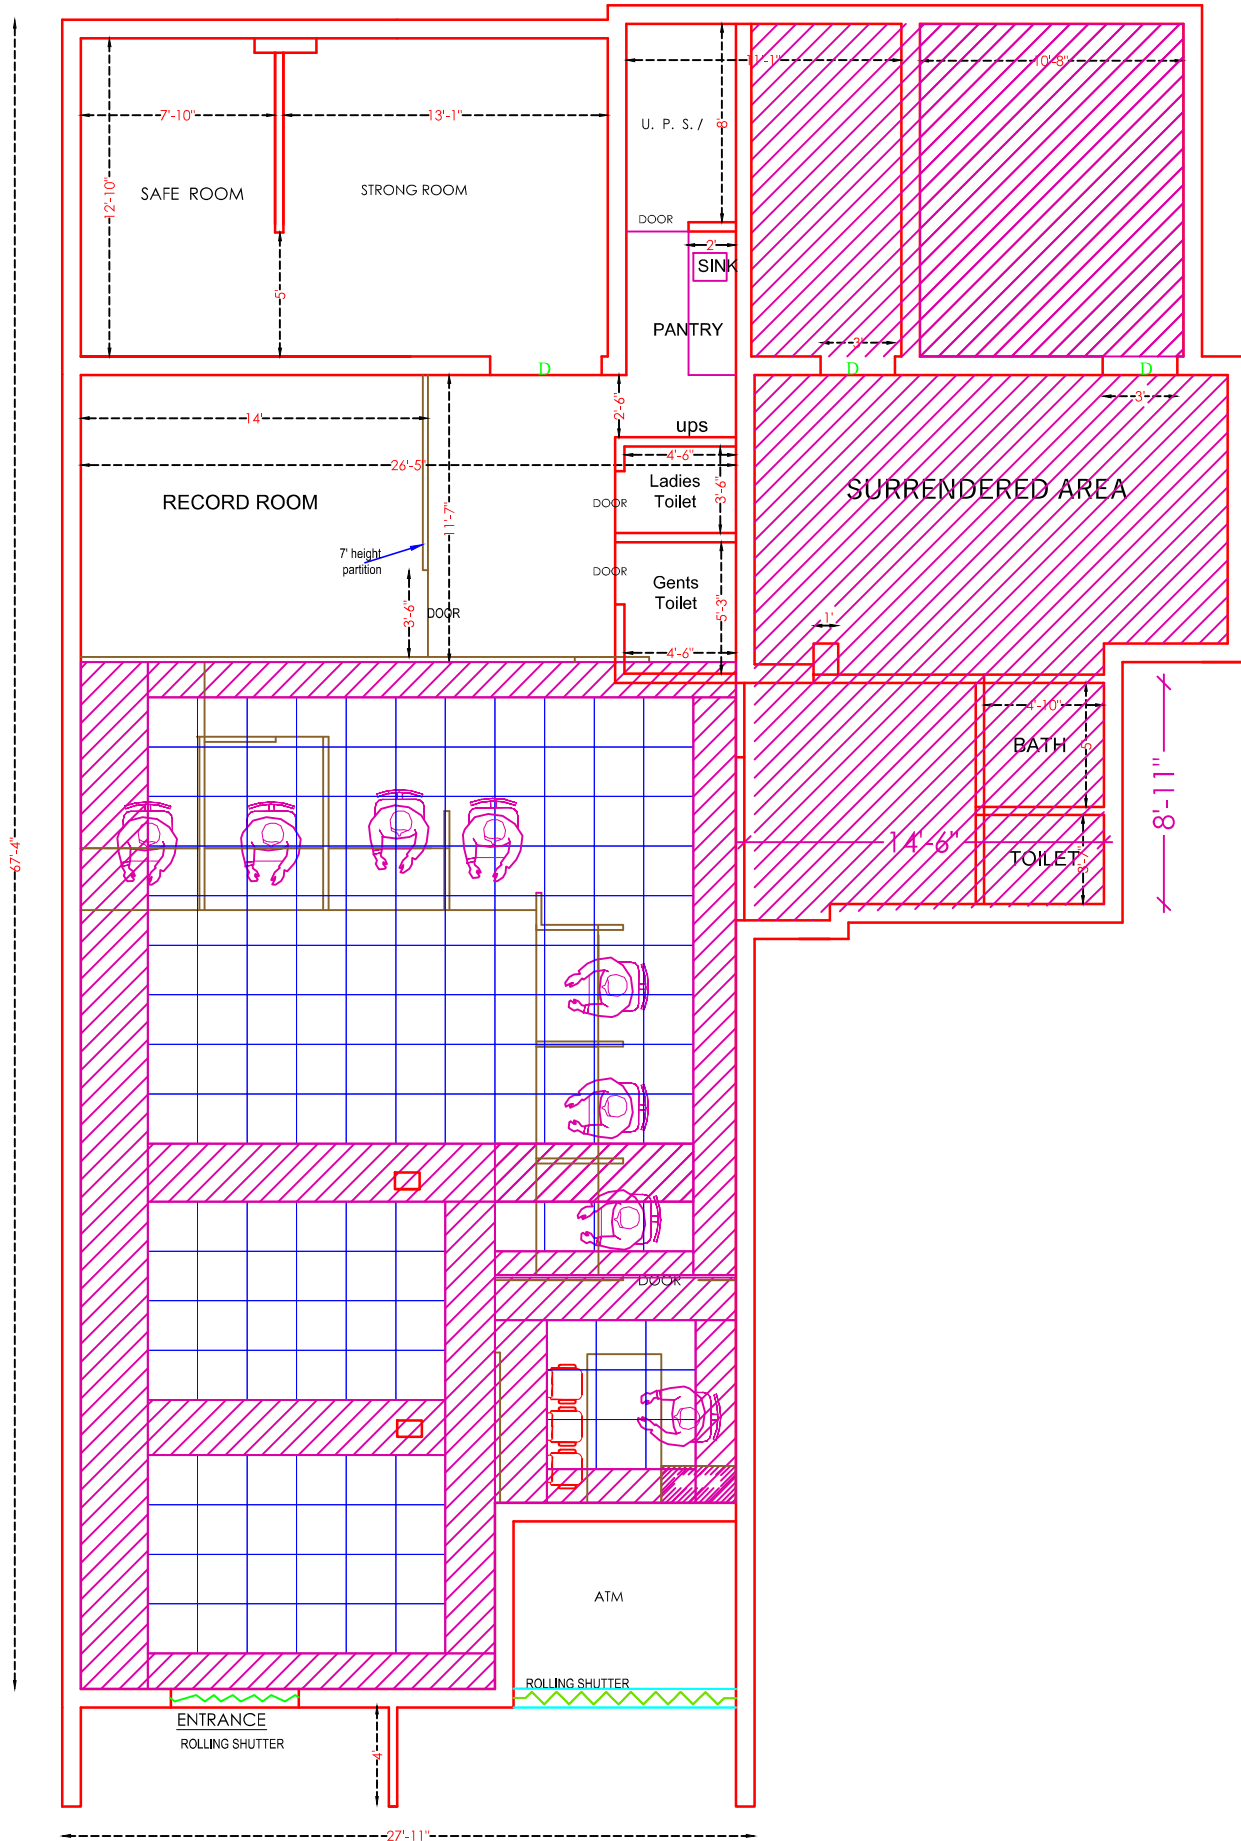

PROJECT
EXISTING LAYOUT OF INDIAN BANK NANPARA AT -DISTRICT BHARAICH

DRAWING

NORTH

SCALE N.T.S.

DATE
SEPT 2025

ARCHITECT
MOHIT & ASSOCIATES
ARCHITECTS, INTERIORS, ESTIMATORS
L-2/554 VINEET KHAND, GOMTI NAGAR,
LUCKNOW, MO. - 9582218092, 7428217659