


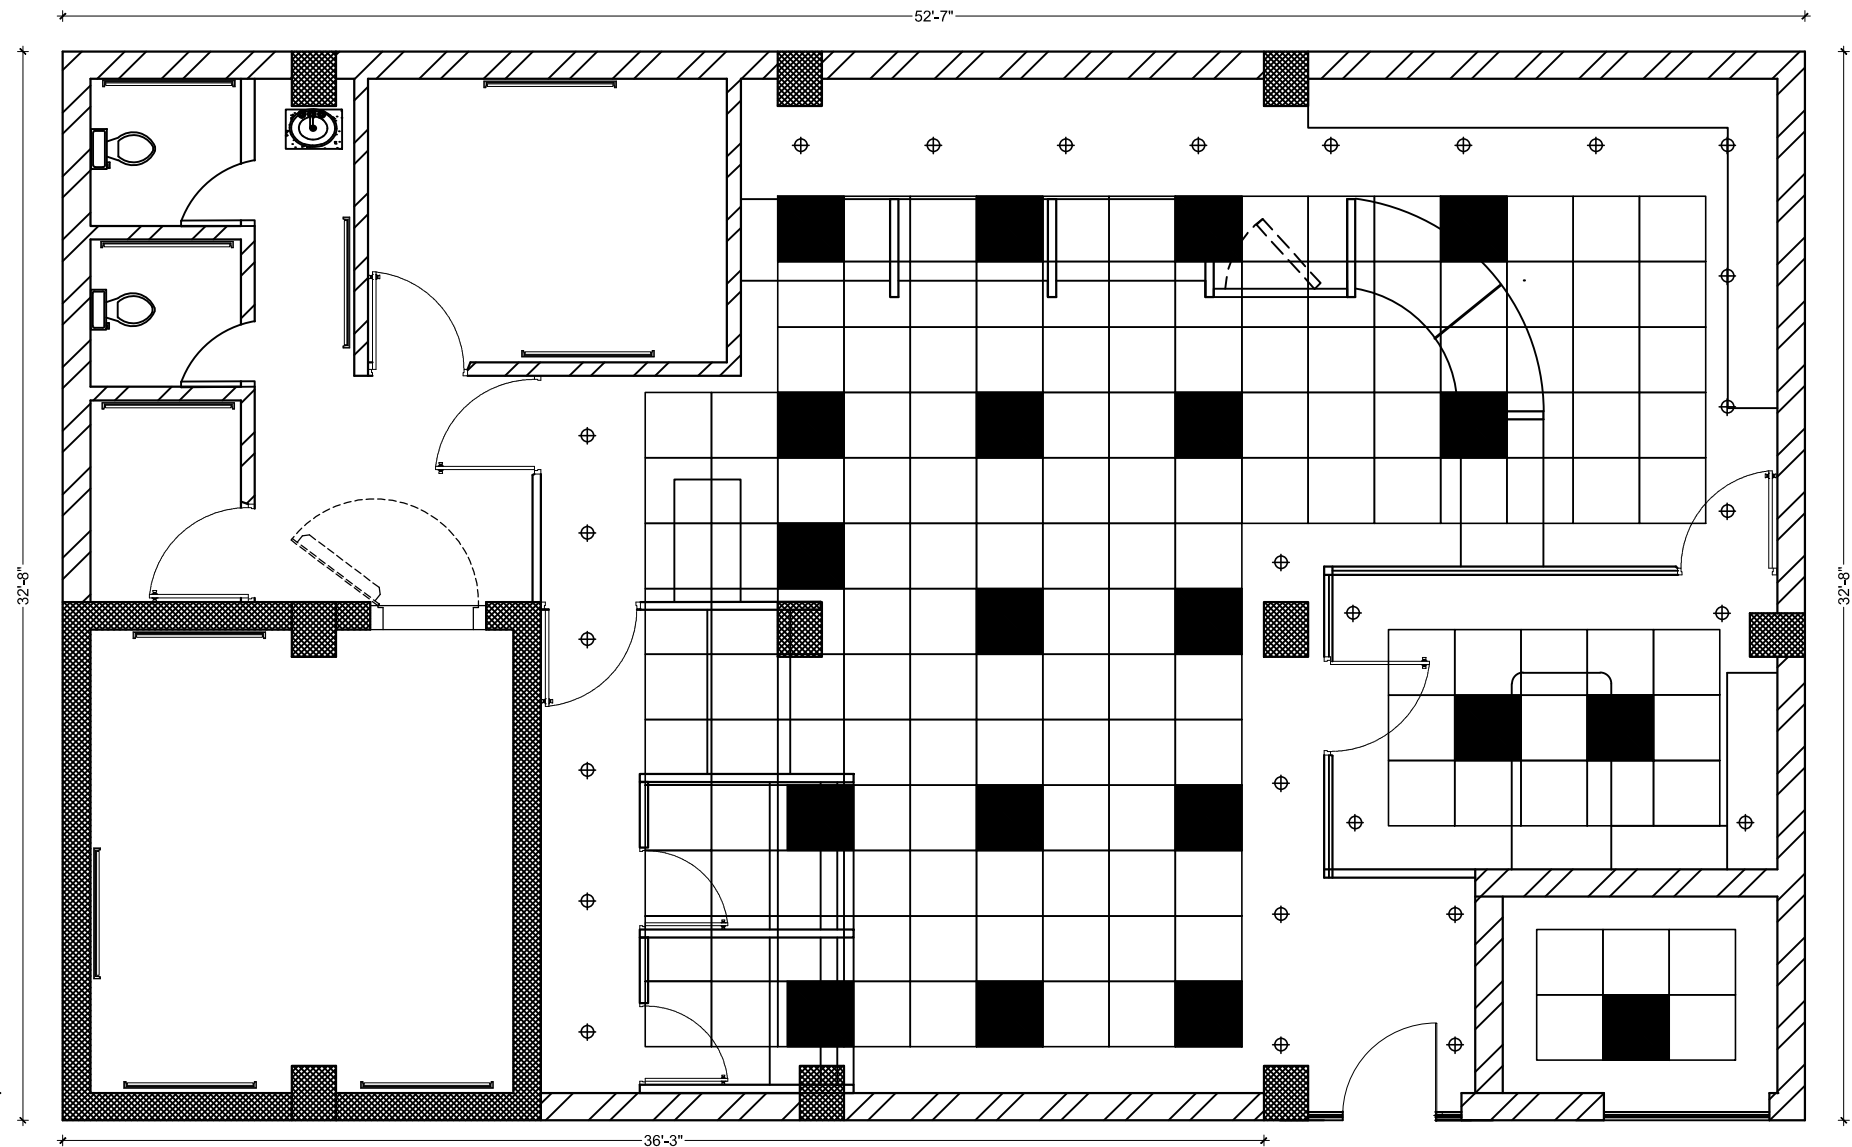

OP=01


PROJECT :
PROPOSE R C P LAYOUT OF SIURI BRANCH
GROUND FLOOR, INDIAN BANK , ZO ASANSOL

R C P LAYOUT

DWG. NO. - AXIS/IB/SURI/01

SCALE : 1"= 8'

DATE : 04.06.26

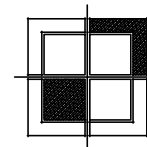

CONSULTANT :

axis

ADDRESS : DD 185, 1ST FLOOR, STREET NO. 295,
 NEW TOWN, KOLKATA -700156,
 PHONE : 9932614905 ,
 E-MAIL : arch.axis2011@gmail.com