


ARRANGEMENTS OF INSTALLING 20 Nos. SOLAR PV MODULES AT INDIAN BANK, RANIPET BRANCH.

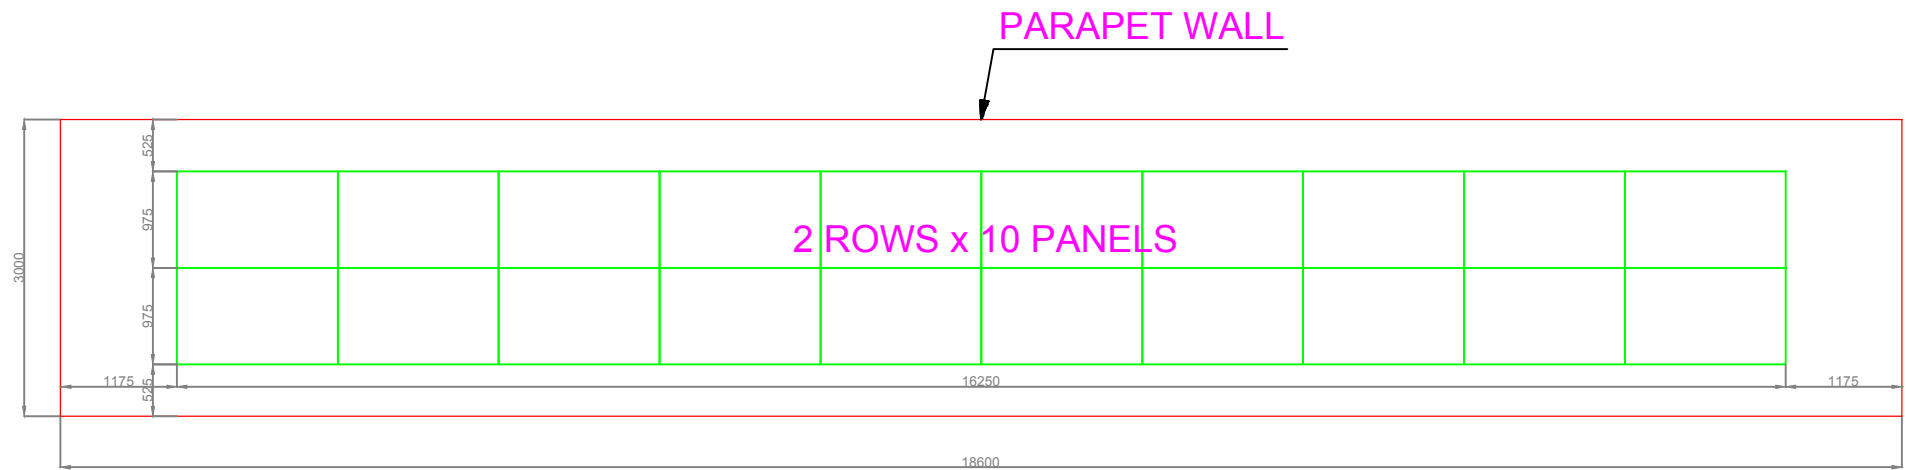

All dimensions are in mm

ELECTRICAL CONSULTANT:—

M/s. ENERGY MULTIPLES
Er. K.P.MURALIDHARAN.

DRAWN BY:

SNJ

DATE

14.12.2023