


24'-7"

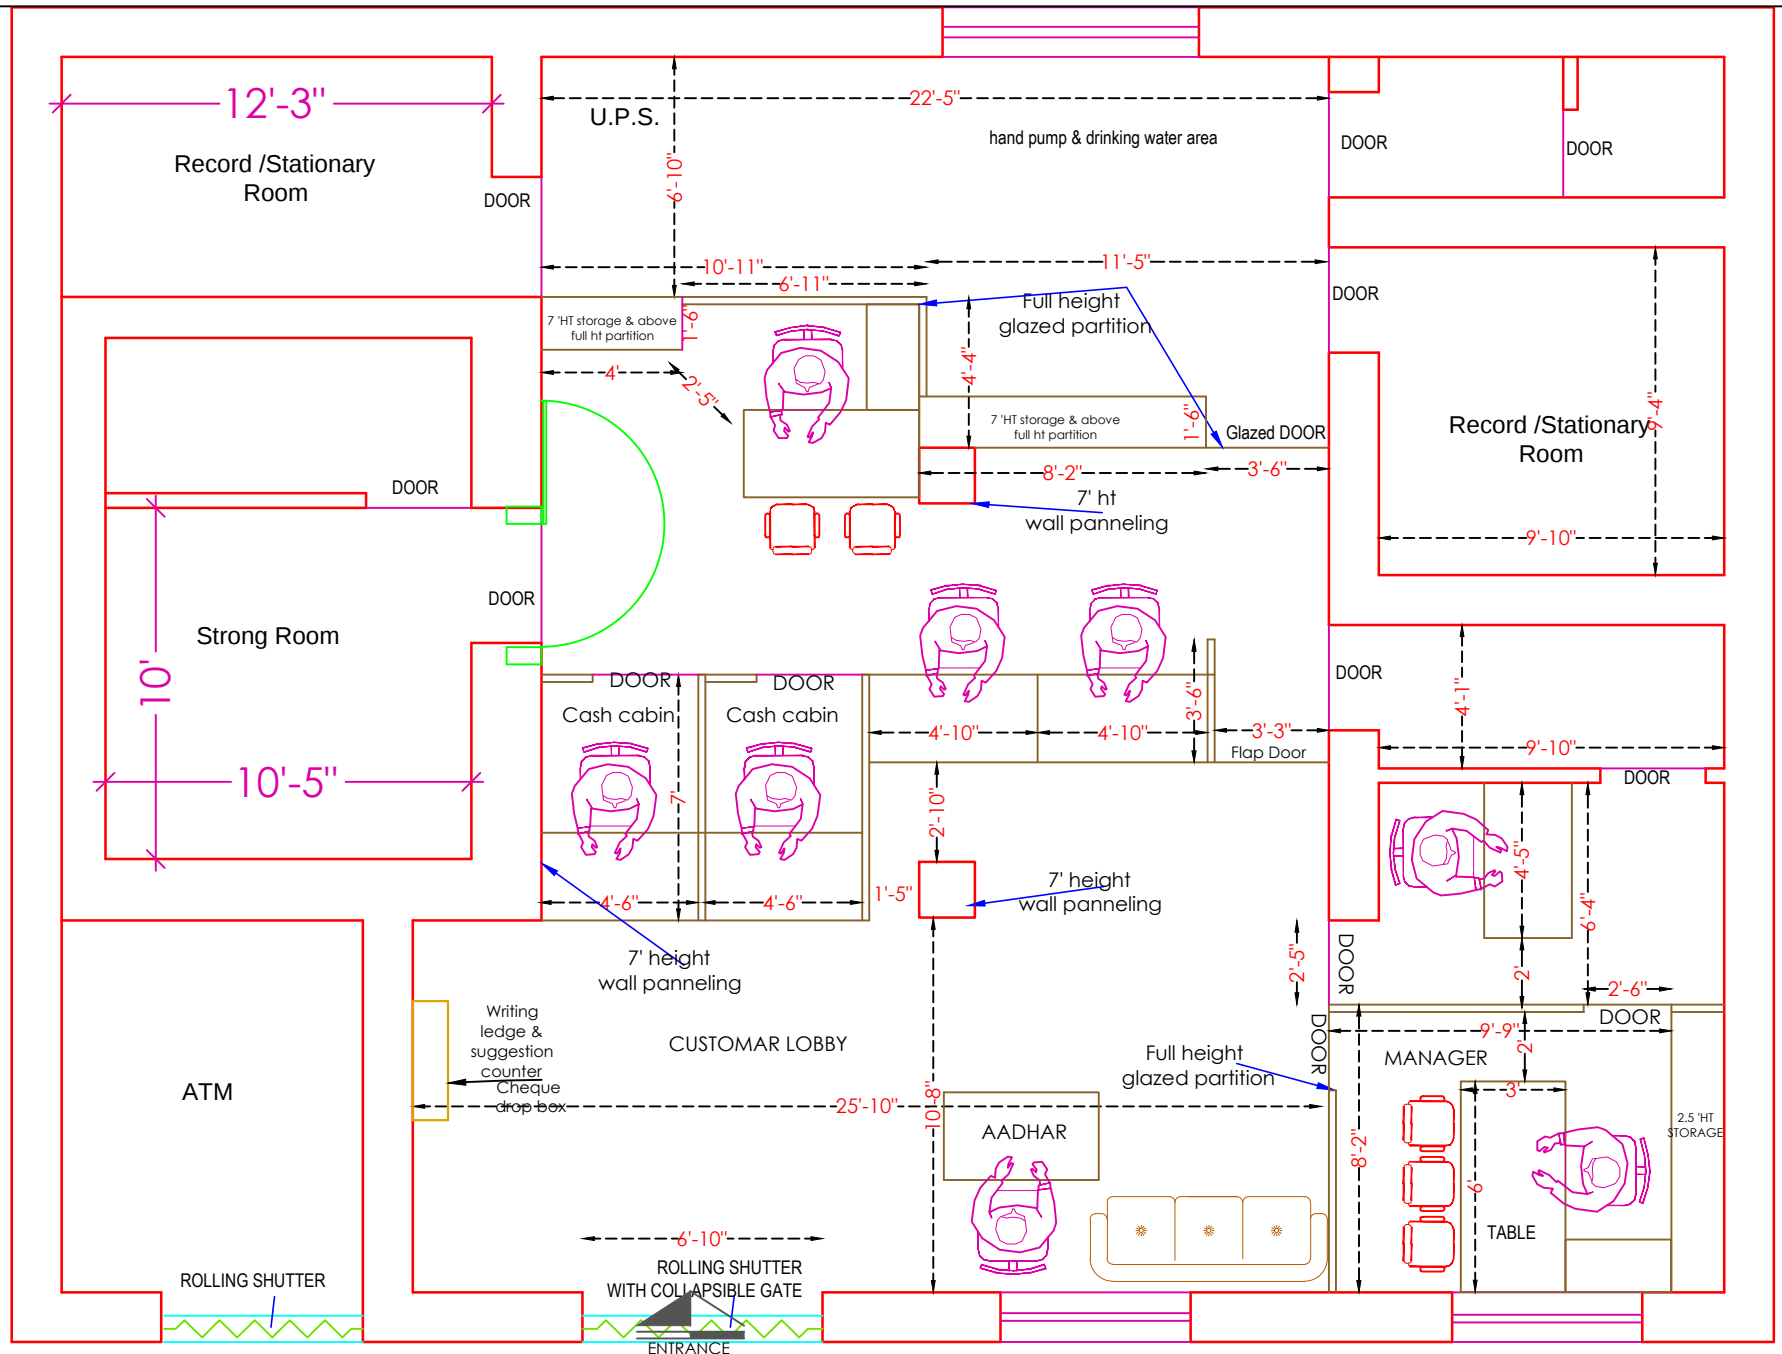

PROJECT
PROPOSED LAYOUT OF INDIAN BANK BRANCH AT TARABGANJ-
DISTRICT GONDA - U.P

DRAWING
FURNITURE LAYOUT



SCALE
N.T.S.
DATE
MARCH-2023

ARCHITECT
MOHIT & ASSOCIATES
ARCHITECTS, INTERIORS, ESTIMATORS,
L-2/554 VINEET KHAND, GOMTI NAGAR,
LUCKNOW, MO. - 9582218092, 7428217659