



INTERIOR FURNISHING AND ELECTRICAL WORKS IN
INDIAN BANK MADATHUKULAM BRANCH PREMISES
P.B.NO:-137/1, SIVASAKTHI VALAGAM,
GANESHAPURAM, MADATHUKULAM, TIRUPPUR
DISTRICT – 642 113.

INDIAN BANK

REQUEST FOR QUOTATION (RFQ)

FOR

INTERIOR FURNISHING AND ELECTRICAL WORKS IN INDIAN BANK MADATHUKULAM
BRANCH PREMISES P.B.NO:- 137/1, SIVSASAKTHI VALAGAM, GANESHAPURAM,
MADATHUKULAM, TIRUPPUR DISTRICT – 642 113.

Ref: No: ZO: TRUPR: PRE: 2024-2025-MADATHUKULAM BRANCH - 01

Date :

From:

.....
.....
.....

This Bid document contains 10 pages



INDEX

Sr. No.	DESCRIPTION	PAGE No.
1	INDEX	2
2	NOTICE INVITING QUOTATION	3-5
3	GENERAL RULES AND INSTRUCTION FOR THE GUIDANCE OF BIDDERS	6 - 8
4	TECHNICAL BID	9
5	DECLARATION	10
6	QUOTATION	11 - 30
7	CONCEPTUAL DRAWINGS	31 - 33





**INTERIOR FURNISHING AND ELECTRICAL WORKS IN
INDIAN BANK MADATHUKULAM BRANCH PREMISES
P.B.NO:-137/1, SIVASAKTHI VALAGAM,
GANESHAPURAM, MADATHUKULAM, TIRUPPUR
DISTRICT – 642 113.**

INDIAN BANK

NOTICE INVITING QUOTATION

Indian Bank, Zonal Office, Tiruppur invites sealed Quotation (Single bid System) for 'INTERIOR FURNISHING AND ELECTRICAL WORKS' in Proposed Indian Bank Madathukulam Branch, P.B.NO:-137/1, Sivasakthi Valagam, Ganeshapuram, Madathukulam, Tiruppur District – 642 113, from the experienced and technically qualified contractors.

1.	Name of work	Invitation of tender for 'INTERIOR FURNISHING AND ELECTRICAL WORKS' in Proposed Indian Bank Madathukulam Branch, P.B.NO:-137/1, Sivasakthi Valagam, Ganeshapuram, Madathukulam, Tiruppur District – 642 113, from the experienced and technically qualified contractors.
2.	Earnest Money Deposit	Rs.42,725/-
3.	Period of completion	21 days reckoned from the date of issue of the Work Order
4.	Validity of Quotation	60 Days from the date of opening
5.	Defects Liability Period	6 Months from the date of virtual completion of work
6.	Retention Money/ Security Deposit	5% of the Final Bill Amount (No interim bill will be permitted).
7.	Retention Money/ Security Deposit period	Retention Money will be paid after expiry of defect liability period of one year from the date of payment of final bill.
8.	Liquidated Damages	1% per week of the Contract Value for the delay subject to a maximum total of 5% of Contract value
9.	Tender Documents	The Tender Documents can be downloaded from the Bank's website (www.indianbank.in under Tenders column)
10.	Cost of Tender Document	Nil
11.	Last date of submission of RFQ	29.01.2025 upto 13.00Hrs. at Indian Bank, Zonal Office, Premises, Estate & Expenditure dept, KRBS Tower, Second Floor, PN Road, Mettupalayam Bus Stop, Tiruppur, Tamil Nadu – 641 602.
12.	Date of opening RFQ	29.01.2025 at 15.00Hrs. at Indian Bank, Zonal Office, Premises, Estate & Expenditure dept, KRBS Tower, Second Floor, PN Road, Mettupalayam Bus Stop, Tiruppur, Tamil Nadu – 641 602.

Note:

1. Technical bid and Price bid should be submitted in single sealed covers.
2. The bank reserves the right to reject any tender/bid without assigning any reason.
3. The rates quoted by the tenderer shall be based only on the specifications and conditions of the tender documents.
4. Bank is not liable to make any payment to tenderers for preparation to submit the tender/bid.


DEPUTY GENERAL MANAGER

Indian Bank, Zonal Office, Tiruppur,
KRBS Towers, Second Floor,
P.N.Road, Mettupalayam Bus Stop, Tiruppur– 641 602.
Ph: 0421-2220161 / 0421- 2220162.
Email: zotiruppur@indianbank.co.in



Signature & Seal of the Tenderer



Signature & Seal of the Bidder

Page 3 of 10

Note:

1.0 GENERAL

Bidders are advised to acquaint themselves fully with the description of work, scope of services, time schedule and terms and conditions including all the provisions of the RFQ document before firming up their Quotation.

Though adequate care has been taken while preparing this RFQ Document, the Bidders shall satisfy themselves that the document is complete in all respects. Intimation of any discrepancy shall be given to this office immediately. If no intimation is received from any Bidder within the last dated of submission of RFW, it shall be considered that the Tender Document is complete in all respects.

2.0 SUBMISSION OF BID

The Bidders shall submit their quotation in line with this RFQ Document.

RFQ Document should be in a proper sealed envelope superscripted as 'INTERIOR FURNISHING AND ELECTRICAL WORKS in Proposed Indian Bank Madathukulam Branch, P.B.NO:-137/1, Sivasakthi Valagam, Ganeshapuram, Madathukulam, Tiruppur District – 642 113.

More than one bid from same owner shall be summarily rejected.

3.0 SITE PARTICULARS

Bidders are advised to inspect and examine the site and its surroundings between **10 am to 5 pm** on any of the working days of the Bank and satisfy themselves before submitting their bids as to nature of work, site conditions, flooring conditions, means of access to the site etc. Non-familiarity with the site conditions will not be considered a reason either for extra claims or for not carrying out the work in strict conformity with the specifications. For site visit you may contact Branch Manager Madathukulam Branch in +91 70109 87230.

4.0 SCOPE OF WORK

4.1 'INTERIOR FURNISHING AND ELECTRICAL WORKS in Proposed 'Indian Bank Madathukulam Branch, P.B.NO:-137/1, Sivasakthi Valagam, Ganeshapuram, Madathukulam, Tiruppur District – 642 113.

4.2 Rates quoted shall be deemed to be inclusive of manpower, material, machinery, tools and tackles, installation, all taxes (except GST), duties, cartage, freight loading & unloading, insurance etc.

4.3 No escalation of whatsoever nature shall be payable in future.

4.4 Only GST will be paid by the Bank. Any other tax shall be payable by the contractor.

4.5 Bank reserves the right to modify/ relax/ withdraw any of the terms and conditions of the contract if it is found necessary in the interest/ benefit of the Bank.

4.6 Prospective Bidders are requested to remain updated for any notices / amendments/ clarifications etc. to the Tender Document through our Banks website. No separate notifications will be issued for such notices / amendments / clarifications etc. in the print media or individually.

4.7 The contract as a whole or part thereof is NON TRANSFERABLE.




5.0 MINIMUM ELIGIBILITY CRITERIA

- 5.1 The bidder should be in Business for the Past 3 Years.
- 5.2 Self attested Copy of GST & PAN number.
- 5.3 24 x 7 local service set –up in Trichy or in Tamilnadu (address proof to be furnished).
- 5.4 Affidavit/ undertaking certifying that the firm has not been blacklisted by anyone (page -10 of this RFQ).

The contractor should have the technical competence, sound financial resources, experience, equipments, manpower and reputation to perform the contract to the satisfaction of Bank.

6.0 EVALUATION CRITERIA/ FINAL SELECTION

- 6.1 Bids submitted without the requisite documents for 5.0 (Minimum Eligibility Criteria) will be summarily rejected and the price quoted by them will not be considered for evaluation. Qualified parties have no right to claim for award of the work. Bank reserves the right to cancel or award the work to any party / Bidder. Bidders who wish to attend the opening of the bids may ensure their presence on the mentioned date and time as specified in the Date sheet.
- 6.2 The lowest bidder (L-1) shall be considered for award of work, though not binding and the decision of the Bank in this regard will be final and binding.
- 7.0 The bank reserves the right to reject any tender/ bid without assigning any reason.
- 8.0 The rates quoted by the bidder shall be based only on the specifications and conditions of the bid documents.
- 9.0 Bank is not liable to make any payment to bidders for preparation to submit the tender/bid.

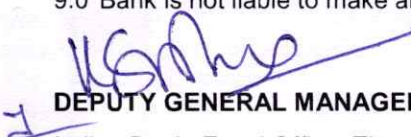
DEPUTY GENERAL MANAGER

Indian Bank, Zonal Office, Tiruppur,
KRBS Towers, Second Floor,
P.N.Road, Mettupalayam Bus Stop, Tiruppur– 641 602.
Ph: 0421-2220161 / 0421- 2220162.
Email: zotiruppur@indianbank.co.in



GENERAL RULES AND INSTRUCTION FOR THE GUIDANCE OF BIDDERS

Bids, which should always be placed in sealed cover, with the name of the work written on the envelope "INTERIOR FURNISHING AND ELECTRICAL WORKS in Proposed Indian Bank Madathukulam Branch, P.B.NO:-137/1, Sivasakthi Valagam, Ganeshapuram, Madathukulam, Tiruppur District – 642 113. will be received by Deputy General Manager, Indian Bank, Zonal Office, Tiruppur, KRBS Towers, Second Floor, P.N.Road, Mettupalayam Bus Stop, Tiruppur– 641 602.

1. The Indian Bank does not bind itself to accept the lowest or any quote/ bid and reserves to itself the right of accepting the whole or any part of the quote/ bid and the tenderer/ bidder shall be bound to perform the same at the rate quoted.
2. The rate quoted by the Tenderer/ bidder shall be net, up to the stage of incorporation and handing over site. All taxes on material or on finished works like work's contract tax, Turn-over Tax, including taxes that may be newly introduced subsequent to the tender/ bid etc. in respect of this contract shall be payable by the Tenderer/ bidder and the Indian Bank will not entertain any claim whatsoever in this respect except the GST to the overall bid amount.
3. The Tenderer/ bidder shall give a list of his relatives working with the Indian Bank along with their designations and addresses.
4. No employee of the Indian Bank is allowed to work as a contractor for a period of two years of his retirement from Indian Bank service, without the previous permission of the Indian Bank. The contract is liable to be cancelled if either the contractor or any of his employees is found at any time to be such a person who had not obtained the permission of the Indian Bank as aforesaid before submission of the tender/ bid or engagement in the Tenderer/ bidders service.
5. The tender/ bid for works shall remain open for acceptance for a period of 90 days from the date of opening of Tender/ bid. If any tenderer/ bidder who withdraws his tender/ bid before the said period, then the Indian Bank shall be at liberty to debar the contractor from the panel.
6. The tenderer will have to deposit an amount Rs.42,725/- in the forms of DD in favour of Indian bank payable at Trichy at the time of submission of tender as EMD. The employer is not liable to pay any interest on the earnest money. The earnest money deposit of the unsuccessful tenderers will be refunded without any interest soon after the decision to award the work is taken or after the expiry of the validity period of the tender. **Firms having valid MSME registration are exempted from Earnest Money Deposit.** Retention money shall be deducted from the final bill @ 5 % of the final bill. This will be refunded after completion of the Defect Liability Period of 12 months, provided he has satisfactorily carried out all the work and attended to all the defects in accordance with the conditions of the contract. No interest is allowed on retention money.
7. The acceptance of a quote will rest with the Indian Bank and the Indian Bank reserves to itself the authority to reject any or all of the quotes received without the assignment of a reason. Quotes in which any of the prescribed conditions are not fulfilled (or) are incomplete in any respect are liable to be rejected. The Indian Bank reserves the right to accept the quote in full or in part and the tenderer/ bidder shall have no claim for revision of rates or other conditions if his quote is accepted in parts.
8. Canvassing in connection with quotes is strictly prohibited and the tenders/ bids submitted by the Tenderer/ bidders who resort to canvassing will be liable to rejection.

All rates shall be quoted on the proper form of the quote alone. **All the entries to be made legibly in ink only.** Rates written in pencil or any other mode shall not be considered for evaluation and will be rejected.
9. An item rate quote containing percentage below/ above will be summarily rejected. However, where a tenderer/ bidder voluntarily offers a rebate for payment along with sealed quote, the same may be considered.



10. On acceptance of the tender/ bid the name of the accredited representative(s) of the Tenderer/ bidder who would be responsible for taking instructions from the Indian Bank shall be communicated to the Indian Bank.
11. Special care should be taken to write the rates in figures as well as in words and the amounts in figures only, in such a way that interpolation is not possible. The total amount should be written both in words and in figures.
12. The Contractor shall comply with and give all notices required under any law, rules, regulations, or bye-law of Parliament, State Legislature or Local Authority relating to works. If needed, the Contractor has to obtain required permission/ approval from the required statutory bodies/ organizations.
13. The Contractor shall be required to maintain the site and the building areas in a neat and clean condition at all times to the satisfaction of the Employer. The Contractor shall especially take care of their materials free from getting drenched or damaged.
14. Debris and unwanted items have to be neatly stacked at site and then periodically removed (maximum of one week), carried away by the Contractor and disposed off as per the rules and regulations of the Local Authorities concerned. No debris shall be thrown loose from upper floors. No floor, roof or other part of the building shall be over-loaded with debris or materials as to render it unsafe.
15. Employer reserves the right to insist on selection of material, workmanship, detailing and finishes, paint which they consider, is appropriate, and suitable for the intended use. The contractor is not eligible to claim extra on this account.
16. Employer will require the contractor to produce, samples of all the materials, accessories/ finishes prior to procurement/ manufacture. The samples of the materials for the work shall be got approved from the Employer. Failure to comply with these instructions can result in rejection of the work/ materials.
17. The Tenderer/ bidder should note that he should execute his part of work without causing any damage to any component of the building and also without disturbing the occupants or other contractors. Any damage so caused shall be made good at the cost & risk of the tenderer/ bidder.
18. The successful tenderer/ bidders shall include, in the quoted price, all allied works and no extra payments will be made for any such case arises.
19. **The successful contractor shall also be responsible for the safety and security of all their men & materials** and also for ensuring fire prevention steps at all times in the working premises including their part of the work. The successful contractor has to place full time representative at site, the representative should have thorough subject knowledge. **Bank will not be responsible for any untoward accident caused by the negligence of the contractor.**
20. **Only final bill will be permitted after completion of works.** The bills in proper forms must be duly accompanied by detailed measurements in support of the quantities of work done and must show deductions for all previous payments, retention money etc. The Employer after detailed scrutiny of the final bill shall certify full payment within **10 days** of the date of receipt of bill from the Contractor subject to submission of documentation as required.
21. **The contractor should ensure payment of minimum wages + VDA to all laborers / workmen staff employed by him inline with central/ state labour wage act whichever higher.**
 - a) The Contractor shall at all times indemnify and keep indemnified the Employer against all losses, claims, damages or compensation including under the provisions of the payment of the Wages Act 1936, Minimum Wages Act 1948, Employer's Liability Act 1938, Workman's Compensation Act 1923, the Maternity Benefit Act 1961, the Bombay Shops and

**INTERIOR FURNISHING AND ELECTRICAL WORKS IN
INDIAN BANK MADATHUKULAM BRANCH PREMISES
P.B.NO:-137/1, SIVASAKTHI VALAGAM,
GANESHAPURAM, MADATHUKULAM, TIRUPPUR
DISTRICT – 642 113.**

Establishments Act 1947, Industrial Disputes Act 1947, and Contract Labour (Regulation and Abolition) Act 1970 and Employees State Insurance Act 1948, Motor Vehicles Act 1988 or any modifications thereof or under any other law relating thereto and rules made there under from time to time or as a consequence of any accident or injury to any workman or other person in or about the work whether in the employment of the Employer or Contractor or not, and also against all costs, charges and expenses of any suit, action or proceedings whatsoever out of such accident or injury or combination of any such claims.

22. The contractor shall affect the insurance necessary and indemnify the Employer entirely from all responsibility in this respect. The insurance must be placed with an Insurance Company approved by the Employer and must be jointly in the name of the contractor and the Employer and the policy lodged with the latter. The scope of insurance is to include damage or loss to the contract itself till this is made over in a complete state. Insurance is compulsory and must be affected from the very initial stage. The contractor shall also be responsible for anything which may be executed from damage to any property arising out of incidents, negligence, or defects carrying out of this contract.
23. The Employer shall be at liberty and is hereby empowered to deduct the amount of any damages, compensations, costs, charges and expenses arising or accruing from or in respect of any such claim for damages from any sums due or to become due to the contractor.
24. The contractor shall maintain all registers as required by the Regional Labour Commissioner and should furnish the same to the Bank or its representative as and when required.
25. If the work is not started within **4 days** from the date of issue of work order then Employer may terminate the work order without assigning any reason. If during the execution of the work, the progress of work is not considered to be satisfactory; and not in proportion to the commitment made, inconsistent with the period of completion of the work provided in the Time schedule, then the Bank may terminate the work order by giving an immediate final notice to the contractor.
26. The time allowed for completing the works is **21 days** to be reckoned from the date of Work Order. Tenderer/ bidders shall submit a programme (time schedule) for executing the entire project and shall furnish the details of their scheme indicating the proposed deployment of their machinery and resources.
27. If the Contractor fails to complete any or all the works by the date/s named in "Date of Completion" or within any extended time (in case Bank Permits) then the Contractor shall pay or allow the Employer the sum to be worked out at **1.0%** of contract value per week to be recovered as Liquidated Damages (and not by way of penalty) for the delay, beyond the said date or extended time, as the case may be, during which the works shall remain unfinished and such damages may be deducted from any moneys due or which may become due to the Contractor. The maximum amount of Liquidated damages shall be **5%** of contract value. The contractor shall be bound to extend validity of Insurance Cover till such period of completion as may be considered necessary at their cost.


DEPUTY GENERAL MANAGER,
Indian Bank, Zonal Office, Tiruppur,
KRBS Towers, Second Floor,
P.N.Road, Mettupalayam Bus Stop, Tiruppur- 641 602.
Ph: 0421-2220161 / 0421- 2220162.
Email: zotiruppur@indianbank.co.in



Signature & Seal of the Bidder

Signature & Seal of the Bidder

INTERIOR FURNISHING AND ELECTRICAL WORKS IN
 INDIAN BANK MADATHUKULAM BRANCH PREMISES
 P.B.NO:-137/1, SIVASAKTHI VALAGAM,
 GANESHAPURAM, MADATHUKULAM, TIRUPPUR
 DISTRICT – 642 113.

DETAILS

S. No.	Particulars	Details to be filled
1	Name & Designation of Contact Person	
2	Mobile No (s) of the Contact Person / Firm	
3	Address for Communication	
4	Office / Local service set-up in Chennai address	
5	E-mail address of Contact Person / Firm	

(Signature of Authorized Signatory)

Name & Designation

Contact No.

NAME OF THE AGENCY WITH SEAL



DECLARATION

To

DEPUTY GENERAL MANAGER

Indian Bank, Zonal Office, Tiruppur,
KRBS Towers, Second Floor,
P.N.Road, Mettupalayam Bus Stop, Tiruppur– 641 602.
Ph: 0421–2220161 / 0421- 2220162.
Email: zotiruppur@indianbank.co.in

I hereby declare as below:

- 1) All the information furnished by me/ us here above is correct to the best of my knowledge and belief.
- 2) I/We have no objection if enquiries are made about the work listed by me/ us in the accompanying sheets/ annexures.
- 3) I/We agree that the decision of Indian Bank in selection of L-1 bidder will be final and binding to me/ us.
- 4) I/We hereby confirm that my/ our firm has not been disqualified / debarred / blacklisted by any Governments, Semi-governments, PSUs, Banks including any of the Offices/ Branch of Indian Bank/ erstwhile Allahabad Bank as on the date of publication of this notice.
- 5) I/We hereby confirm that all information, particulars, copies of certificates and testimonials submitted are correct and genuine. I am / We are, therefore, liable to face appropriate actions as deemed fit by the Indian Bank in the event of any of the information, particulars, copies of certificates and testimonials are not found correct and genuine.

PLACE :

DATE:

NAME & DESIGNATION

NAME OF THE TENDERER WITH SEAL



DESIGN CONSULTANTS

#1281, Trichy Road, Coimbatore – 641 018, Tamil Nadu, India.

Voice: 91 98422 30124

E-mail: agdc.archanand@gmail.com

TENDER FOR INTERIOR FURNISHING

WORKS

TENDER SCHEDULE FOR INTERIOR FURNISHING,

ELECTRICAL AND DATA CABLING WORKS

FOR

M/s. INDIAN BANK

AT MADATHUKULAM BRANCH, TAMIL NADU.

ARCHITECTS

S. VIJAY ANAND., B.Arch., Mem COA., AIIA,

DESIGN CONSULTANTS

#1281, Trichy Road, Coimbatore – 641 018, Tamil Nadu, India.

Voice: 91 98422 30124

**ARCHITECTURE PLANNING STRUCTURES
INTERIORS & LANDSCAPE**



**TENDER SCHEDULE FOR THE INTERIOR FURNISHING, ELECTRICAL,
AND DATA CABLING WORKS FOR
M/s. INDIAN BANK, AT MADATHUKULAM BRANCH, TAMIL NADU.
(INCLUDING ATM ESTIMATE)**

SUMMARY SHEET

Sl. No	Type of Work		Amount
			(Rs.)
I	Interior Furnishing Works - Branch		
1	Interior Works	Rs.	
2	Electrical Works	Rs.	
3	Total		
II	Purchase of SFVM Items including Furniture, Furniture fixtures, Electrical fittings and		
4	Furniture and Furniture Fixtures	Rs.	
5	Electrical Fittings and Fixtures	Rs.	
6	Total		
7	Data Cabling Works	Rs.	
8	Interior Works - ATM	Rs.	
9	Electrical Works - ATM	Rs.	
III	TOTAL (3+6+7+8+9)	Rs.	
	SAY	Rs.	
	<i>(In words: Rupees)</i>		

Notes: All items are excluding of GST and other applicab`

Notice: TENDERERS MUST VISIT THE SITE AND INSPECT FOR THEMSELVES THE ACTUAL WORKS TO BE CARRIED OUT BEFORE SUBMITTING THE TENDER,



TENDER SCHEDULE FOR THE INTERIOR WORKS
AT M/s. INDIAN BANK, MADATHUKULAM BRANCH, TAMIL NADU.

S.No	Particulars	Qty.	Unit Rate (Rs.)	Amount (Rs.)
1	FULL HT GLAZED BISION PANEL / HILUX / V BOARD PARTITION (<i>Laminate finish</i>) Providing and fixing in position fully glazed Full Ht Bision Panel / Hilux / V Board Partition of GI floor channels 48 mm x 50 mm & 0.45 mm thk at 4'0" intervals fixed with 8mm tk fiber cement board on both sides & joints filled with joint tape & jointing compount. All openings & doors to be reinforced with GI intermeditate channels of .7mm thk. Both sides finished with 1mm thk laminate of approved shade & colour. Item to include door of size 3'0" x 7'0" with etching and frosting as per design and 2" x 2" aluminium section for door sides and glass sides and T.W door frame to take 8mm thick glass with etching and frosting. All exposed surfaces to be finished with Teak Wood lipping in melamine polish of matching laminate colour as directed including all necessary stainless steel finish fittings/ hardware, door closers, Godrej locks and wood preservative paint etc. as per list of approved material and as approved by the project consultant/ bank complete in all respects. Skirting to be provided as per archietct direction. (Note : In case of false ceiling, the vertical frames & supporting members to be fixed with true ceiling but the area of partition payable will be below the false ceiling only)			
a.)	Up to a ht of 10'6" from finished floor level - banking hall (Back office partition & Entrance door area)	436.00	Sft	
2	FULL HT BISION PANEL / HILUX / V BOARD PARTITION (<i>Paint finish</i>) Providing and fixing in position fully glazed Full Ht Bision Panel / Hilux / V Board Partition comprising of GI floor channels 48 mm x 50 mm & 0.45 mm thk at 4'0" intervals fixed with 8mm tk fiber cement board on both sides & joints filled with joint tape & jointing compount. All openings & doors to be reinforced with GI intermeditate channels of .7mm thk. Both sides finished with putty & emulsion paint of approved shade & colour. Item to include door of size 3'0" x 7'0" with etching and frosting as per design and 2" x 2" aluminium section for door sides and glass sides and T.W door frame to take 8mm thick glass with etching and frosting. Inclusive of fixed glazing of size varying as per site condition with 8mm tk glass fixed as per specification including painting. Skirting to be provided as per arc direction. (Up to a height of 10'0" from FFL)			
a.	Up to a height of 10'6" from finished floor level for strong room	98.00	Sft	
b.	Up to a height of 10'6" from finished floor level for stationaries	118.50	Sft	
b.	Up to a height of 10'6" from finished floor level for UPS&Batteries/Passage	118.50	Sft	



Sl.No	Particulars	Qty.	Unit Rate (Rs.)	Amount (Rs.)
3	FULL HIGH GLAZED PARTITION Providing and fixing in position fully glazed full height partition work in frame work at 2' x 2' grid (horizontally and vertically) comprising of 2" x 1½" T.W section and/ or as per frame work with 6mm plywood on both sides finished with 1mm thick laminates of approved shade and colour. Item to include door of size 3'0" x 7'0" with etching and frosting as per design and 2" x 2" T.W. member for door sides and glass sides and T.W door frame to take 8mm thick glass with etching and frosting. All exposed T.W surfaces to be finished in melamine polish of matching laminate colour as directed including all necessary stainless steel finish fittings/ hardware, door closers, Godrej locks and wood preservative paint etc. as per list of approved material and as approved by the project consultant/ bank complete in all respects. (Note : In case of false ceiling, the vertical T.W members to be fixed with pucca ceiling but the area of partition payable will be below the false ceiling only)			
a)	Manager cabin partition (9'6" ht)	176.50	Sft	
4	HALF HT GLAZED BISION PANEL / HILUX / V BOARD PARTITION (<i>Laminate finish</i>) Providing and fixing in position half ht glazed fiber cement board partition comprising of GI floor channels 48 mm x 50 mm & 0.45 mm thk at 4'0" intervals fixed with 8mm tk fiber cement board on both sides & joints filled with joint tape & jointing compound. All openings & doors to be reinforced with GI intermeditate channels of .7mm thk. Both sides finished with 1mm thk laminate of approved shade & colour. Item to include 8mm thick glass with etching and frosting. All exposed surfaces to be finished with Teak Wood lipping in melamine polish of matching laminate colour as directed including all necessary stainless steel finish fittings/ hardware, door closers, Godrej locks and wood preservative paint etc. as per list of approved material and as approved by the project consultant/ bank complete in all respects. Skirting to be provided as per architect direction.			
i	Up to a height of 2'0" 12mm glass for front running counters.	37.00	Sft	
ii	Up to a height of 3'0" from finished floor level for Wicket Gate	9.00	Sft	
iii	Up to a height of 4'6" from finished floor level for side partition	57.00	Sft	



Sl.No	Particulars	Qty.	Unit Rate (Rs.)	Amount (Rs.)
5	BULK CASH CAGE PARTITION (without doors) TYPE I - (Laminate finish) Providing and fixing in position fully glazed Full Ht Bision Panel / Hilux / V Board Partition of GI floor channels 48 mm x 50 mm & 0.45 mm thk at 4'0" intervals fixed with 8mm tk fiber cement board on both sides & joints filled with joint tape & jointing compound. All openings & doors to be reinforced with GI intermeditate channels of .7mm thk. Both sides finished with 1mm thk laminate of approved shade & colour. Item to include door of size 3'0" x 7'0" with etching and frosting as per design and 2" x 2" aluminium section for door sides and glass sides and T.W door frame to take 8mm thick glass with etching and frosting. All exposed surfaces to be finished with Teak Wood lipping in melamine polish of matching laminate colour as directed including all necessary stainless steel finish fittings/ hardware, door closers, Godrej locks and wood preservative paint etc. as per list of approved material and as approved by the project consultant/ bank complete in all respects. Skirting to be provided as per archietct direction.			
i	Side & back portion of the cash cage and the specification as stated above. up to a height of 7'6" from finished floor level	113.00	Sft	
ii	Front portion with float glass as stated above and as per detail enclosed. Up to a height of 3'0" from counter top.including top portion & Top and side portions of cash cage with Al grills.	60.00	Sft	
6	BULK CASH CAGE DOOR Fabrication and fixing of partly glazed door for rest of the area using 4" x 2 1/2" country wood frame filled with 8mm glass duly worked (partly fused pattern) as per the architect design. The door is to be fixed with pivots at top and bottom running on a flat hinge with necessary accessories, fixed on the outer side to be flush with the partition. All hardware locks, handle & brass hinges etc for the door to be provided as per the design approved by the architect. Frame to be painted with automotive paint to match that of the partition. The door to be provided with godrej night latch.			
i	Cash Cage - 2'6" x 7'0" - 1 No	17.50	Sft	
7	GLAZED DOOR Fabrication and fixing of glazed door for cabins using 4" x 2 1/2" country wood frame filled with 8mm glass duly worked (fused pattern) as per the architect design. The door is to be fixed with pivots at top and bottom running on a flat hinge with necessary accessories, fixed on the outer side to be flush with the partition. All hardware locks handle and brass hinges etc for the door to be provided as per the design approved by the architect. Frame to be painted with automotive paint to match that of the partition. Size - 3'0" x 7'0" x 4Nos, for BM Cabin & Back Office	84.00	Sft	



S.No	Particulars	Qty.	Unit Rate (Rs.)	Amount (Rs.)
8	NORMAL DOOR Full ht.solid 33mmthk flush door of size as specified fully finished in 1mm laminate of equivalent brand, pattern, provide d with door closer ,edge lipping lock and SS handle all complete including 4" x 3" wooden door frame. Size - 3'0" x 7'0" x 5 Nos (Back office, UPS room, Safe room, Dining)	105.00	Sft	
9	ENTRANCE DOOR Fabrication and fixing of front entrance door made of 12mm thick glass (Fused Glass to be worked as per the design). With the help of 6" x 2½" Burma teak sections both on top and bottom. Brushed steel SS pipes worked as handrail per detail. The door is to be fitted with pivot on top and bottom with floor spring Everlite or ISI approved and all accessories etc complete. Size -6'0" x 7'0" x 1 No branch	42.00	Sft	
10	EXTERNAL FIXED GLASS Supplying & fixing of fully glazed partition upto 8'0" ht. 12mm thk float glass with top & bottom section for the same as entrance door etc; complete ae per architect direction.	N.A	Sft	

TOTAL AMOUNT
SAY

Rs:
Rs:

(In words:) _____

Notes: All items are excluding of GST and other applicable taxes, unless specified



TENDER SCHEDULE FOR THE ELECTRICAL WORKS
AT M/s. INDIAN BANK, MADATHUKULAM BRANCH, TAMIL NADU.

S.No	Description	Qty	Unit	Rate (Rs.)	Amount (Rs.)
1	Supply & laying of following PVC insulated copper wire in suitable PVC conduit pipe/PVC channels as per site condition) necessary clampings etc ., for branch				
a	4C x 25 sq mm AL Ar UG Cable from EB Mains to main power panel.	70.00	mtrs		
b	4C x 6 Sqmm + 1R x 4.0 Sqmm copper cable from main power panel to UPS input Mains 4 point & AC DB	60.00	mtrs		
c	4C x 4 Sqmm + 1R x 2.5 Sqmm copper cable from main power DB to Lightning DB's .	30.00	mtrs		
d	2 x 4 Sqmm + 1R x 2.5 Sqmm copper wire for Raw Power DB's, UPS Output DB's & AC DB, AC DB to AC units	225.00	mtrs		
e	2 x 2.5 sq mm + 1 x 1 sq mm MCB to computer (UPS.)	360.00	mtrs		
f	2 x 2.5 sq mm + 1 x 1 sq mm RAW power & lightings (including sinage lighting)	325.00	mtrs		
g	1 x 6 sq mm from dedicated UPS Earth pit to UPS	95.00	mtrs		
2	Supply & Wiring using 3 run of 4 sq mm and 2 run of 2.5 sq mm 600 V grade. PVC insulated FR copper wire through 25 mm dia PVC conduit with all necessary accessories like bend collar, saddle, screws etc. complete - from main panel to UPS mains.	33.00	mtrs		
3	Supply & installation of 63 A 4 P change over switch with SS enclosure	1.00	No		
4	Supply & intallation of UPS Power 3Nos 6 A 3 Pin sockets, 1No 16Aswitch in suitable box modular type.Work stations -13, Server - 1 No. 6A (5 pin socket) Manager cabin - 2 No.,	11.00	Nos		
5	32 A 3 Pin Metal Plug & soket with 1No 25A SP MCB for A/C	6.00	No		
6	Supply & intallation of RAW power for BC , POF,OTB and front office tables 16 A 3 pin sockets. 1 no 6 A switch in suitable box modular type	11.00	Nos		



- 7 Supply & wiring for light points/ fan point wiring using 3 x 1.5 sq mm
PVC insulated copper wire in suitable PVC conduit pipe
with all accessories - concealed in wall including supply and
fixing of switch boxes, 6 A switches, ceiling rose etc. 75.00 points
- 8 Supply, Fixing and wiring of wall fan with 1 No 6A socket
with 6A Switch with all necessary wirings.(Modular type) 14.00 points
(Burglar alarm & CCTV camera points at BM Cabin)

NET TOTAL AMOUNT (A)

Rs:

Rs:

(Rupees: _____)

Notes: All items are excluding of GST and other applicable taxes, unless specified



TENDER SCHEDULE FOR THE FURNITURE FIXTURES WORKS
AT M/s. INDIAN BANK, MADATHUKULAM BRANCH, TAMIL NADU.

S.No	Particulars	Qty.	Unit	Rate (Rs.)	Amount (Rs.)
1	FALSE CEILING (Gypsum Board) Providing and fixing suspended false ceiling, which includes providing and fixing G.I. Perimeter channels of size 0.55mm tk having one flange of 20mm and another flange of 30mm and a web of 27mm along with perimeter of ceiling, screw fixed to brick wall / partition with the help of nylon sleeves and screw at 610 mm centres. Then suspending G.I. Intermediate channels of size 45mm, 0.9mm thick with two flanges of 15mm each from the soffit at 1.22 mts centre to centre with ceiling angle of width 25mm x 10mm x 0.5mm tk fixed to soffit G.I. clean and steel expansion fasteners. Ceiling section of 0.55mm thickness having knurled web of 51.5mm and two flanges 26mm each with clips of 10.5mm are then fixed to the intermediate channel with the help of connecting clips and in direction perpendicular to the intermediate channel at 457mm centre to centre. 12.5mm tapered edge Star Brand / India Gypsum Gypboard (conforming to IS-2095-1982) is then screw fixed to ceiling sections with 25mm dry wall screws at 230mm centres. Screw fixing is done mechanically either with screwdriver or drilling machine with suitable attachment. Finally the boards Properly finished with topcoat as per Architect direction. (This includes painting)				
	a.) BM cabin	83.00	Sft		
	b.) Banking Hall	348.00	Sft		
1.1	FALSE CEILING (Armstrong) Providing & fixing in position false ceiling in Armstrong 600 x 600mm x 15/16 mm Dune supreme RH 99 Prima tile with regular edge frame work as specified by Armstrong co. with suspends wherever required. Making necessary framework for A.C ducting, if any, and necessary cutouts for diffusers and light fittings, taping and finishing to proper line & level, including making grooves and trap doors for A.C unit in 18 mm thick M.R grade plywood with Stainless steel hinges & locks with moulding 1" x 1" for edges including finishing with white plastic emulsion paint etc.complete in all respects. (Note: - Only the plan area will be measured for payment. No payment will be made for cutouts, grooves, mouldings etc.)				
	a.) BM cabin	66.00	Sft		
	b.) Banking Hall	638.00	Sft		



2 **MANAGER TABLE (with out side credenza)**

Fabrication and erection of manager's table made of 18mm thick water proof plywood duly treated for termite resistant, finished with 1.5mm thick laminate on all outer sides the inner sides are to be finished with 2 coats of putty 1 coat primer and 2 coats of enamel. The table to be provided with drawers, cupboard and a CPU cabinet. The drawers with 12mm plywood are to be fitted with microscopic slide for smoother functioning. The cupboard is to be fixed with box type hinges and locks are to be provided for both with all necessary handles fixtures etc. The CPU cabinet with necessary perforations for ventilation and wiring. Additional drawer for pencils and accessories to be provided. The table top to be pasted with 1.5 mm thick laminates and edges to be finished with teak wood beadings as per specification given by architect. The total work is to be done as per the drawing and the colours etc. to be consulted with the architect.

Size: 6'0" x 2'6" (with one set of drawers and cabinets).

1.00 No

3 **OFFICER TABLE (STAFF TABLE)**

Providing and fixing in position Officer's table of size 4'6" x 2'6" including side storage (Credenza) by using 25mm thick plywood for top and 18mm thick plywood for all other horizontal and vertical members. Telescopic CPU stand/ ready made keyboard tray shall be provided. Drawer units shall be provided with multipurpose Godrej locks in each drawer. Facia of drawer unit shall be finished with 1mm thick laminate and all other sides shall be int. The drawers will be provided with handles (Stainless steel finish) and channels as per approval of the project consultant/ bank. All exposed plywood surfaces to be finished with 1mm tk laminate of approved make & shade, and all exposed edges of table top & ply verticals to have 1" x 1/4" T.W lipping. All exposed T.W sections to be melaminated and internal surfaces to have white enamel paint as directed. The item to include plywood boxing, all necessary hardware and fittings in stainless steel finish, lipping to all edges etc. complete in all respects.

a.) OTB - size 4'6" x 2'6"

3.00 Nos



4 STORAGE CABINET (HALF/FULL HEIGHT)

Fabrication of Storage cabinets upto a height of 2'6"/7'0", size 1'3"/1'6" wide and 1'3" deep, made of 18mm thick termite treated, water proof plywood. The backside of the cabinet is to be covered with 12mm thick plywood. The front door is to be lipped with teak wood on all four sides. The doors are to be fitted with 3" brass hinges and proper locks are to be fixed. The outer sides of the cupboard are to be finished with 1.5mm thick laminate. The inner side of the cabinet is to be finished with 2 coats of putty and 2 coats of enamel.

- | | | |
|---|--------|-----|
| a.) Full height (FCB) Stationary - 7'0" ht | 139.00 | Sft |
| b.) Half height (HCB) Mgr & RC Type-II (back) (3'0" ht) | 73.00 | Sft |

5 SIDE CREDENZA

Fabrication of Storage cabinets up to a height of 2'6", as per four sides. The doors are to be fitted with 3" brass hinges and proper locks are to be fixed. The outer sides of the cupboard are to be finished with 1 mm thick laminate. The inner side of the cabinet is to be finished with 2 coats of putty and 2 coats of enamel.

- | | | |
|--|-------|-----|
| a.) BM table 1 no, RC - 3 nos & Officer tables 3 nos- 14 nos | 49.00 | Sft |
|--|-------|-----|

6 RUNNING COUNTERS - TABLE

Type II (Straight Profile Counters).

Fabrication and erection of running counter made of 18mm thick water proof plywood duly treated for termite resistant, finished with 1.5mm thick laminate on all outer sides the inner sides are to be finished with 2 coats of putty 1 coat primer and 2 coats of enamel. Each clerical space in the running counter is

to be provided with drawers, cabinets and a CPU cabinet. The drawers with 12mm plywood are to be fitted with microscopic slide for smoother functioning. The cupboard is to be fixed with box type hinges and locks are to be provided for both with all necessary handles fixtures etc. The CPU cabinet with necessary perforations for ventilation and wiring. Counter top to be pasted with 1.5mm thick laminate and edges to be finished with teak wood beadings as per specification given by architect. The total work is to be done as per the drawing and the colours etc. to be consulted with the architect.

- | |
|--|
| a.) Laminate skirting as per the design is to be fixed on the outer bottom of the counter. |
|--|



- b.) Country wood, wooden footrest to be provided. All exposed edges to be finished with flat teak wood beadings duly polished to match that of the laminated sheet.

18.50 Rft

7 BULK CASH COUNTER Table

Fabrication and erection of cash counter made of 18mm thick water proof plywood duly treated for termite resistant, finished with 1mm thick laminate on all outer sides the inner sides are to be finished with 2 coats of putty 1 coat primer and 2 coats of enamel. Each clerical space in the cash counter is to be provided with drawers, cupboard and a CPU

cabinet. The drawers with 12mm plywood are to be fitted with microscopic slide for smoother functioning. The cupboard is to be fixed with box type hinges and locks are to be provided for both with all necessary handles fixtures etc. The CPU cabinet with necessary perforations for ventilation and wiring. The counter top to be pasted with 1.5mm thick laminate and edges to be finished with teak wood beadings as per specification given by architect. The total work is to be done as per the drawing and the colours etc. to be consulted with the architect.

- a.) 2'6" wide counter

5.00 Rft

- b.) 1'0" wide counter

5.00 Rft

8 PANTRY COUNTER - DINING - TUFFTHRY COUNTER

Fabrication and Fixing of running dining counter of 19 mm plywood finished with 1mm tk laminate on the outer exposed sides and duco automotive paint on the inner sides so as to match the color of the interiors. The work has to be completed as per architect's direction.

- a.) Pantry (Dining) counter - 2'0" wide

12.50 Rft

9 SUGGESTION BOX & CHEQUE DEPOSIT BOX

Fabricating and fixing of suggestion box made of 18mm and 12mm plywood with drawers and lock arrangement at the bottom and a slit at the top. 12 mm glass ledge with beveled edges to half round shape suitably supported on plywood as per design. The box is to be finished with automotive paint so as to match the colour of the interiors

1.00 No

10 NOTICE BOARD

Fabrication and fixing of Notice board made of wooden frame filled with soft board covered with fur. The colour of the fur is to be selected by the Architect. The outer frame of the notice board is to be finished with automotive paint so as to match the colour of the existing wall.

(Size 4'0" x 3'0")

12.00 Sft



11	WRITING LEDGE Fabricating and fixing of writing ledge and brochure holder size 6'0" x 1'0" made of 12mm glass supported with 18 mm marine plywood stand finished with duco automotive paint so as to match the color of the interiors. Glass edges beveled to half round shape suitably supported on plywood as per design. 4 mm tk plain glass without tints fixed in grooves for brochure holder as per design. The work has to be completed as per architect's direction.	1.00	No
12	MIRROR PANELING MIRROR PANELING in toilets & strong room made out of 6mm thk mirror of Modi/ Ashahi/ Saint Gobain with 8mm thk marine ply base with necessary moulding etc., as approve by the Architect. (2' x 2.5' + (1.5' x 2.5' x 2 Nos)	12.50	No
13	BOXING FOR ROLLING SHUTTER Box with open able shutter & ceiling in 19mm tk ply for rolling shutter servicing with support in wooden frame, etc& complete with paint finish on all the sides	70.00	Sft
14	FAÇADE OF ENTRANCE DOOR Providing and fixing in position Aluminium composite panel boxing with PVDF coating & LDPE core laminated Eurobond/ Altobond/ Alukbond exterior grade 4mm thick with composite of (0.5mm - 3mm -0.5mm) including fabrication for the same with alumininum sections, required hardware, silicon sealent(Dow corning 789) masking tape, necessary scaffolding etc.complete in all respects.	37.00	Sft
15	WALL PANELLING Fabrication & Paneling with 8mm tk branded Bision Panel / Hilux / V Board Partition and finished with 4mm tk OST duly polished / 1mm tk laminate to match the interior décor, as per architect direction. (Free standing coloumns in Banking hall, Waiting longue, Board room, Disucssion room, ZM cabin) etc complete.		
a	Wall panelling - BM Cabin	166.00	Sft
b	Column Panelling - banking hall	90.00	Sft
16	MISCELLENOUS & UNFORSEEN WORKS	L.S.	

TOTAL AMOUNT

SAY

(In words: _____)

Rs:

Rs:

Notes: All items are excluding of GST and other applicable taxes, unless specified



TENDER SCHEDULE FOR THE ELECTRICAL FITTING WORKS
AT M/s. INDIAN BANK, MADATHUKULAM BRANCH, TAMIL NADU.

S.No	Description	Qty	Unit	Rate (Rs.)	Amount (Rs.)
I	<u>Fixtures & Fittings :</u>				
	Supply, delivery at site, receiving, storing, handling, carriage at site, assembling, erection including the drop down rods, chains, hooks & accessories connecting, testing and commissioning of the following Ceiling / wall mounted light fixtures including the lamps etc complete. (All fixtures to be of Wipro/ Philips/Havells make only and lamps of GE / Osram make only). (the rates are net and inclusive of cutouts and fixing).				
1)	Supply, fixing & connecting of following MCB DBs with necessary interconnections. Double Door type - concealed in wall as per site condition				
a)	MAIN POWER MCB DB: with ELCB This DB comprising of the following : Incoming: 125 A 4 P MCCB(25 Kilo amps) 1 No.				
(i)	63 A TP MCB = 1 for A/C				
(ii)	40 A TP MCB = 3 for ,UPS,Lightning,Raw power				
(iii)	63 A TP MCB = 1 for Spare				
	8way TPN vertical D.Door DB For MCCB Provision.	1.00	set		
b)	Lighting MCB DB : incoming: 40 A 4 P MCB - 1 No : Outgoing 10 A SP MCB - 9 Nos: Enclosure: 4 way TPN DB	1.00	set		
c)	UPS INPUT MCB DB: Incoming: 40 A 4 P MCB 1 No Outgoing: 20 A 2 P MCB 2 Nos Enclosure: 4 Way TPN DB	2.00	set		
d)	UPS OUTPUT CIRCUIT MCB DB: incoming 40 A 2 P MCB 1 Nos Outgoing: 10 A SP MCB 7 Nos Enclosure: 4 way 12 W SPN DB	2.00	set		



S.No	Description	Qty	Unit	Rate (Rs.)	Amount (Rs.)
e)	RAW POWER MCB DB: incoming 40 A 2 P MCB 1 Nos Outgoing: 10 A SP MCB 8 Nos Enclosure: 4 way TPN DB	1.00	set		
f)	AC POWER MCB DB: Incoming: 40 A 4 P MCB 1 No Outgoing: 20 A 2 P MCB 7 Nos Enclosure: 6 Way vertical DB	1.00	set		
a)	1 x 33 w LED square downlight Recess Mounted (Philips RC 375 B 30S) (2' x 2' fitting) (Incl Frame)	17	Nos		
b)	1 x 22 w Philips Square Ultraslim (AL body) 9"x 9"	7	Nos		
c)	1 x 18 w LED Ultraslim Round light (Al body) -BM	8	Nos		
d)	1 x 5 w / 7 w LED Ultraslim spot light (Al body)	4	Nos		
e)	1 x 7 w LED Round Spot light COB+ (Al body)	N.A	Nos	N.A	N.A
f)	CG Wall Mount Fan (Crompton / Usha)	8	Nos		
g)	48" CG Highspeed Ceiling Fan (Crompton / Usha / Hav	4	Nos		
h)	1 x 21 w LED Tube fitting Smart Bright 4feet (Al body)	11	No		
i)	Exhaust fan (9" exhaust almonored) Including provision for Opening & plsting wherever req (Toilet & UPS Battery Room)	3	Nos		

II General :

- a) Rectifying, Testing, Erection and Commissioning
of existing light points with fittings 5 Nos

III EARTHING

- 1 Providing dedicated earthing with 600 x 600 x 315 mm
copper plate along with 50 mm dia. 10ft long GI pipe
with other accessories in the earth filled with necessary
salt, charcoal, etc, for upe it should be covered with
GI manhole cover with necessary civil works.
dedicated earth pit with earth resistance less than 1
ohm. A dedicated earth pit preferably the distance
between one earth pit to another earth pit should not be
less that 8ft inspection pit.

1 set



S.No	Description	Qty	Unit	Rate (Rs.)	Amount (Rs.)
------	-------------	-----	------	---------------	-----------------

2 INSTALLATION OF UPS EARTH:

Providing earth station comprising of 300 X 300 X 3mm copper plate with earthing resistance less than 2 ohms including watering PVC/GI pipe with funnel excavation back filling salt filling salt and coal filling in layers 10" x 10" masonry chambers with sand plaster etc complete as per architect direction. 2 No

TOTAL AMOUNT

Rs.

Rs.

(In words:

Notes: All items are excluding of GST and other applicable taxes, unless specified



TENDER SCHEDULE FOR THE DATA CABLING WORKS
AT M/s. INDIAN BANK, MADATHUKULAM BRANCH, TAMIL NADU.

S.No	Description	Qty	Unit	Rate (Rs.)	Amount (Rs.)
I Telephone And Data Cabling Works					
1	Supply & laying of I.O Telephone point including cable in suitable PVC conduit pipe	10	Nos		
2	Supply & laying of 2 pair Telephone cable in suitable PVC conduit pipe	235	mtrs		
3	Supply & installation of RJ 11 Telephone socket(modular type)	10	Nos		
4	Supply & laying of 10 pair Telephone cable for Leased/ISDN Line including casing capping etc., Complete.	215	mtrs		
5	Supply & installation of 20 pair krone block in suitable MS Enclosure with locking arrangements	1	No		
6	Supplying & Fixing of HCL CAT 6 10/100/1000 Mbps UTP Cable including the cost of laying the cable & PVC conduit pipe etc.complete (including ATM)	410	mtrs		
7	Supply & installation of RJ 45 information Outlets (Inclu ATM)	10	Nos		
8	Supply & providing of RJ 45 HCL CAT 6 patch cords - 3 Feet	10	Nos		
9	Supply & providing of RJ 45 HCL CAT 6 patch cords - 7 Feet	10	Nos		
10	Supply & Fixing of 10.5" 6U Rack with power manager & Cable Manager with fasteners including the cost of rack fixing etc.complete	1	No		
11	Supply & Fixing of HCL 24 Port 10/100/1000 Mbps Fast Ethernet Switch	1	No		
12	Supplying & Fixing of HCL CAT 24 Port Patch Panel including punching & Fixing etc.complete	1	Nos		

TOTAL AMOUNT

SAY

(Rupees: _____)

Rs:

Rs:

Notes: All items are excluding of GST and other applicable taxes, unless specified



Tender Schedule for Interior furnishing works for
M/s. Indian Bank, ATM of Madathukulam Branch, Tamilnadu.

S.No	Particulars	Qty.	Unit	Rate (Rs.)	Amount (Rs.)
1	FALSE CEILING (Gypsum Board) Providing and fixing suspended false ceiling, which includes providing and fixing G.I. Perimeter channels of size 0.55mm tk having one flange of 20mm and another flange of 30mm and a web of 27mm along with perimeter of ceiling, screw fixed to brick wall / partition with the help of nylon sleeves and screw at 610 mm centres. Then suspending G.I. Intermediate channels of size 45mm, 0.9mm thick with two flanges of 15mm each from the soffit at 1.22 mts centre to centre with ceiling angle of width 25mm x 10mm x 0.5mm tk fixed to soffit G.I. clean and steel expansion fasteners. Ceiling section of 0.55mm thickness having knurled web of 51.5mm and two flanges 26mm each with clips of 10.5mm are then fixed to the intermediate channel with the help of connecting clips and in direction perpendicular to the intermediate channel at 457mm centre to centre. 12.5mm tapered edge Star Brand / India Gypsum Gypboard (conforming to IS-2095-1982) is then screw fixed to ceiling sections with 25mm dry wall screws at 230mm centres. Screw fixing is done mechanically either with screwdriver or drilling machine with suitable attachment. Finally the boards Properly finished with topcoat as per Architect direction. (This includes painting) - Manager Cabin & Banking Hall	70.00	Sft		
2	FALSE CEILING (grid ceiling) Providinf and Fixing of ceiling tiles of size 600 mm x 600 mm with grid in GI (galvanized Iron) powder coated framing work as per manufacturer specification, cut-outs to be made for accommodating lighting fixtures. Ply backing of 4-6 mm should be provided for electrical fixtures. Armstrong, Nittobo, India Gypsum or equivalent make.	66	Sft		



3 MAIN ENTRANCE DOOR

Fabrication and fixing of front entrance door made of 12mm thick glass (Fused Glass to be worked as per the design). With the help of 6" x 2½" Burma teak sections both on top and bottom. Brushed steel SS pipes worked as handrail per detail. The door is to be fitted with pivot on top and bottom with floor spring Everlite or ISI approved and all accessories etc complete.

(The above inclusive of stickers and frosting
Of bank logo, push pull stickers etc complete.)
(Size - 3'0" x 7'0")

21.00 Sft

4 EXTERNAL FIXED GLAZING

Providing and fixing external fixed glazing comprising of 8 mm Modifloat, Saint Gobain, Asahi or equivalent make clear glass with top, bottom and vertical frame comprising of black powder coated aluminium members. Approximate 82.5 to 100 mm top, bottom & vertical member with clip sections. Antishatter film to be laminated from inside the ATM room on one side of the glass. There can be a variation of plus or minus 15 mm in the dimensions of aluminium sections.

42.00 Sft

5 WOODEN PARTITION WITH 6MM PLY WITH ALUMINIUM SKELETON

Providing and fixing wooden partition comprising of 6 mm plywood on both sides, Skeleton of aluminum sections 50mm X50mm of Jindal or Indal make, 1.5' c/c both ways, laminate 1.0 mm on one side and enamel paint in 3 coats on other side, provision to be made to accommodate aircon louvers, provision for exhaust fan, grooves, to be made as per customized

design. Ply to be of IS 303, BWR grade OR IS 710 Grade (For internal work). Ply to be IS 710 Grade (For external work exposed to atmosphere). Partition above false ceiling should be covered with 9 mm ply on the visible side and should be finished with enamel paint on the other side. Provision for electrical conduits , switches etc to be made in the partition. Aluminum sections to be provided upto ceiling level, bottom of slab.

a)Between ATM machines (2'0" x 7'0"ht)

0.00 Sft

b)Above Entrance door

40.00 Sft

c)Partition for UPS Room

N.A Sft

N.A

N.A



- 6 **PANELING WITH 1.0 MM LAMINATE WITH 6MM PLY WITH ALUMINIUM SKELETON**
Providing and fixing in position ply paneling with Skeleton of aluminium sections 50mmX 38 mm of Jindal or Indal make, 2' 0"c/c both ways, 6 mm plywood with 1.0 mm laminate of approved shade and make, in plumb, line and level complete as directed. Ply to be of IS 303, BWR grade. Paneling above false ceiling will be covered with 6 mm ply without laminate. 333.00 Sft
- 7 **PLASTIC PAINT INTERNAL**
Providing and Fixing plastic paint in 2 coats of Asian /Nerolac/ ICI / JNN or equivalent make with surface preparation, primer and 2 coats of putty complete. (of approved shade) N.A Sft N.A N.A
- 8 **STORAGE SHELF**
Providing and fixing a wooden shelf of size 3'6" x 2'0" x 2'6" ht comprising of 18mm thick marine ply with 1.5 mm laminate on top and bottom and all the exposed sides of 18mm thickness of the ply, with 3 coats of enamel or French polish paint, wire manager (circular slot) for passing cables, These shelves should be placed on the steel angles N.A LS N.A N.A
- 9 **ROLLING SHUTTER BOX**
Box with open able shutter & ceiling in 19mm tk ply for rolling shutter servicing with support in wooden frame, etc& complete with paint finish on all the sides 75.00 Sft
- 10 **WRITING LEDGE**
Fabricating and fixing of writing ledge and brochure holder size 4'0" x 1'0" made of 12mm glass supported with 18 mm marine plywood stand finished with duco automotive paint so as to match the color of the interiors. Glass edges beveled to half round shape suitably supported on plywood as per design. 4 mm tk plain glass without tints fixed in grooves for brochure holder as per design. The work has to be completed as per architect's direction. 1.00 No

TOTAL

(In Words: _____)



Tender Schedule for Electrical Works at
M/s. Indian Bank, ATM of Madathukulam Branch, Tamilnadu.

S.No	Description	Qty	Unit	Rate(Rs.)	Amount(Rs.)
	Electrical Works – On Site ATM				
a	Supply & intallation of UPS Power 3Nos 6 A 3 Pin sockets, 1No 16A switch in suitable box - modular type.	5.00	Nos		
b	Supply & intallation of RAW Power 6 A 3 Pin sockets, 1No 16A switch in suitable box - modular type.	2.00	Nos		
c	4C x 4 Sqmm + 1R x 2.5 Sqmm copper cable from main DB to ATM main DB's .	48.00	mtrs		
d	2 x 4 Sqmm + 1R x 2.5 Sqmm copper wire from main DB to A/C units (2 A/c units)	36.00	mtrs		
e	2 x 2.5 sq mm + 1 x 1 sq mm MCB to ATM (2) UPS point	45.00	mtrs		
f	2 x 2.5 sq mm + 1 x 1 sq mm lightings from DB to switchbo	30.00	mtrs		
g	P/F electrical cables / switches / sockets / distribution boards for ATM Room as below.				
h	3 Phase Main 4 way DB	1.00	No		
i	40 A 4 P MCB for incoming	1.00	No		
j	20 A 2 P MCB for outgoing including A/C	5.00	No		
k	10 A SP MCB for lighting	3.00	No		
l	20 A 2 P MCB DB with enclosure for UPS points	3.00	No		
m	Lighting points	6.00	No		
n	5/15 amps. Power points	4.00	No		
o	16 A 3 Pin Metal Plug & soket with 1No 25A SP MCB for A/C control	2.00	No		
4	<u>EARTHING</u>				
a	INSTALLATION OF UPS EARTH: Providing earth station comprising of 300 X 300 X 3mm copper plate with earthing resistance less than 2 ohms including watering PVC/GI pipe with funnel excavation back filling salt and coal filling in layers 10" x 10" masonry chambers with sand plaster.	1.00	No		

NET TOTAL AMOUNT (A)

Rs:

(Rupees: _____).

Notes: All items are excluding of GST and other applicable taxes, unless specified





AREA DETAILS :

1. AREA OF BANKING HALL : 1322.75 CH
2. AREA OF STRONG ROOM : 169.25 CH
3. AREA OF ATM : 100.25 CH
4. AREA OF TOILETS : 89.50 CH
5. TOTAL AREA OF THE PREMISES : 1591.75 CH

6. DEDUCTION TOILETS AREAS : 49.00 CH
7. NET TOTAL CARPET AREA : 1502.75 CH

AREA OF BANKING HALL

- AREA OF BANKING HALL : 898.25 CH
- AREA OF BM CABIN : 124.75 CH
- AREA OF UPS BATTERY : 44.50 CH
- AREA OF STORES : 67.25 CH
- AREA OF DINING : 98.00 CH

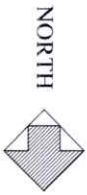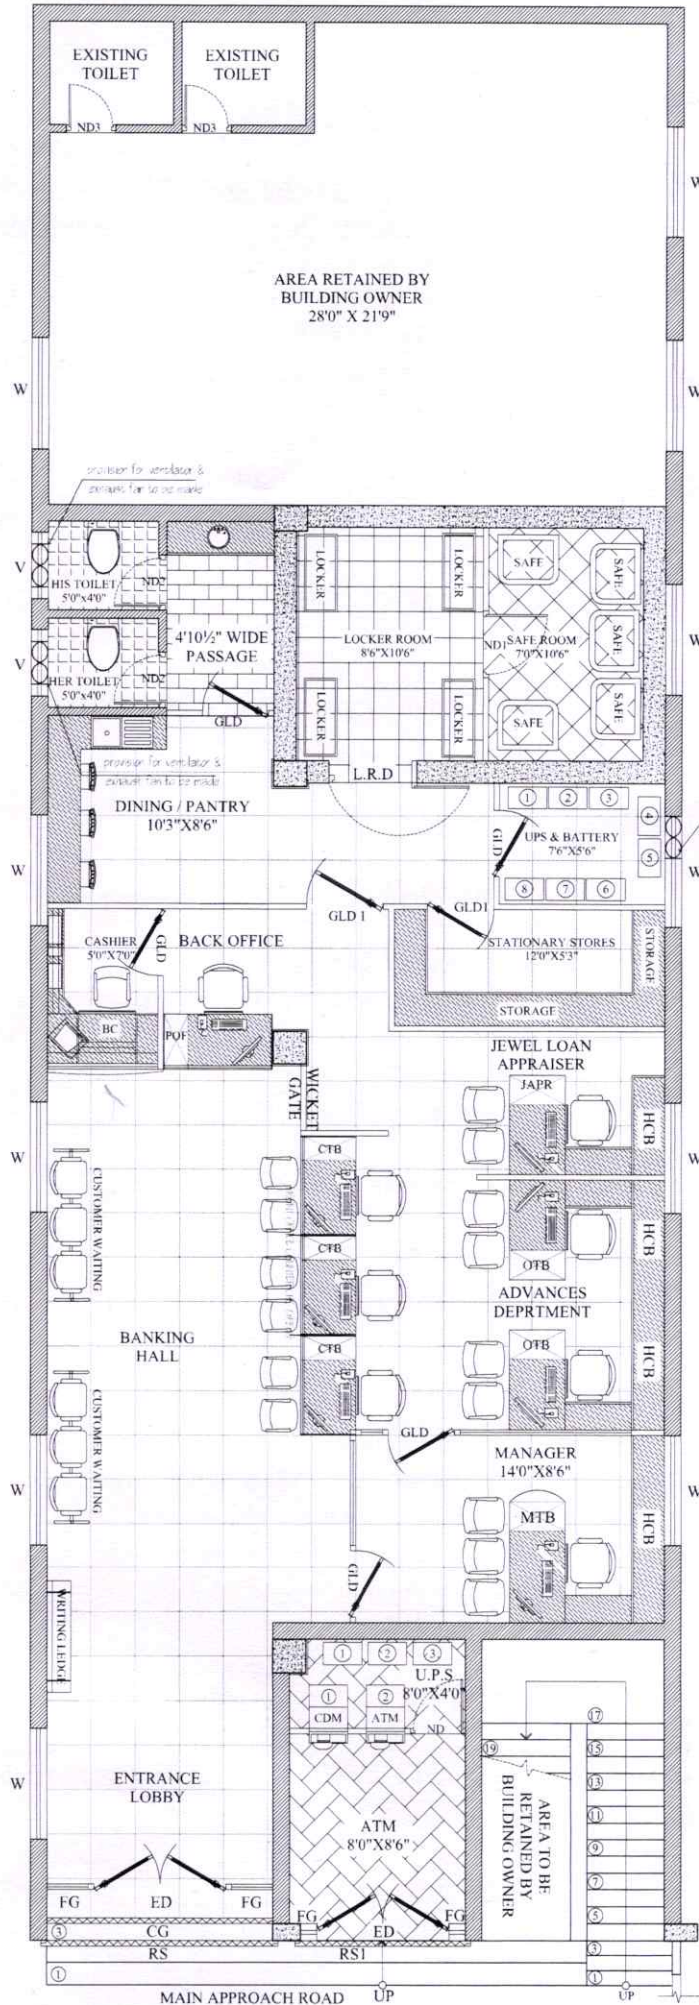

TITLE: SCHEMATIC DRAWING - INTERIOR LAYOUT
EXISTING GROUND FLOOR PLAN - OPTION VI- R1

SCALE: N.T.S.

ALL MEASUREMENTS ARE IN FEET & INCHES
THE DRAWING STRICTLY TO BE READ AND NOT MEASURED

ARCHITECT :

S.VIJAY ANAND B.Arch, Mem COA, AIIA.

DESIGN CONSULTANTS

ARCHITECTURE & INTERIORS
#1281, TRICHY ROAD
COIMBATORE - 641 018
Ph: 2301 246.

AREA DETAILS :

SCALE: N.T.S.

ALL MEASUREMENTS ARE IN FEET & INCHES
THE DRAWING STRICTLY TO BE READ AND NOT MEASURED

ARCHITECT :

S.VIJAY ANAND B.Arch, Mem COA, AIIA.

DESIGN CONSULTANTS

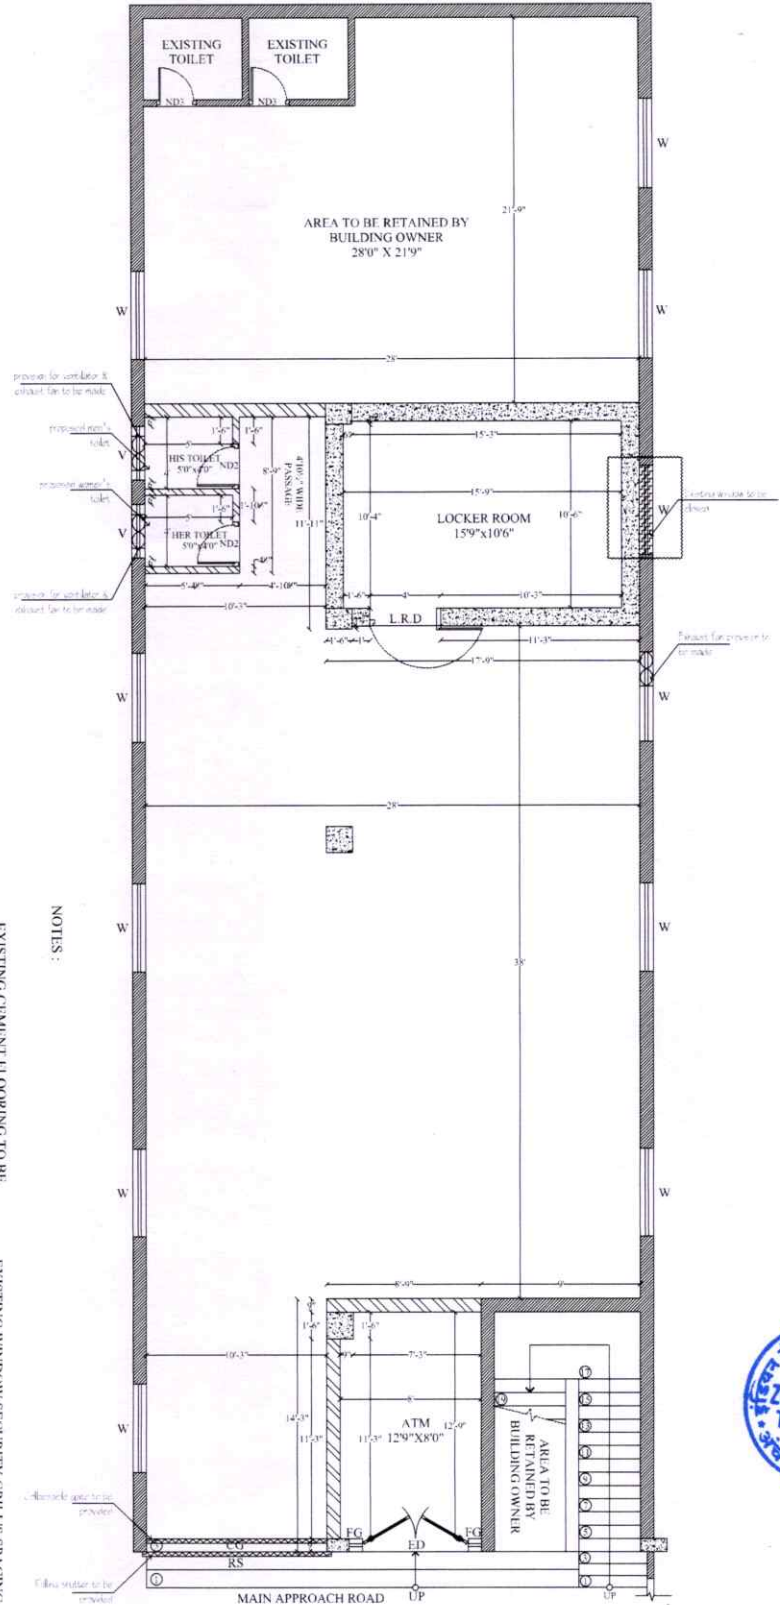

NOTES:

EXISTING CEMENT FLOORING TO BE FINISHED WITH 2x2 VITRIFIED TILES AS PER BANK NORMS

EXISTING WINDOW SECURITY GRILLS SPACING TO BE REDUCED BY HALF AS PER SECURITY NORMS

STRONG ROOM TO BE CONSTRUCTED AS PER DETAIL ACCORDING TO RBI NORMS

NEW WINDOWS GRILLS TO BE PROVIDED FOR NEW WINDOWS AS PER SECURITY NORMS

PROPOSED INTERIOR LAYOUT
PLAN FOR M/S. INDIAN BANK,
MADATHUKULAM BRANCH,
TIRUPPUR, TAMILNADU.

NOTES:

NORTH



TITLE:

CIVIL WORKING DRAWING
GROUND FLOOR PLAN - OPTION VI

SCALE:

ALL MEASUREMENTS ARE IN FEET & INCHES
THE DRAWING STRICTLY TO BE READ AND NOT MEASURED

AREA DETAILS:

DRAWN BY:
ANUMESH

CHECKED BY:
ANAND

DATE: 07.11.24

PLATE NO:INDIANBK/MADATHUKULAM/WD/INT/06

SCHEDULE OF JOINERY

DOORS:

ED	Entrance Door (Bank Scope)	6'0" x 7'0"	2 No
ND	ATM U.P.S Room Door (Bank Scope)	2'6" x 7'0"	1 No
ND1	Safe Room Door (Bank Scope)	3'0" x 7'0"	1 No
ND2	Rest Room Door (upvc) (Landlord Scope)	2'6" x 7'0"	2 No
GLD	Glass Door (Bank Scope)	3'0" x 7'0"	8 No
L.R.D	Locker Room Door (Bank Scope)	4'0" x 7'0"	1 No

SHUTTERS: Landlord Scope

CG	Collapse Gate	10'3" x 7'0"	1 No
RS	Rolling Shutter	10'9" x 7'0"	1 No
RS1	Rolling Shutter 1	8'0" x 7'0"	1 No

WINDOWS: Landlord Scope

W	Window	5'0" x 4'0"	11 No
V	Ventilator	3'0" x 2'0"	2 No

LEGENDS:

	NEW BRICK WALL		EXISTING OPENING TO BE CLOSED
	STRONG ROOM CONCRETE WALL		EXISTING 9" WALL
	EXHAUST FAN		

NOTES

- * SILL LEVEL OF 30" TO BE MAINTAINED
- * EXISTING LINTEL LEVEL OF 7'0" TO BE MAINTAINED
- * EXHAUST FANS TO BE PROVIDED IN TOILET VENTILATORS


ARCHITECT:

S.VIJAY ANAND B.Arch, Mem COA, AIIA.

DESIGN CONSULTANTS


ARCHITECTURE & INTERIORS
#1281, TRICHY ROAD
COIMBATORE - 641 018
Ph: 2301 246, Fax: 2301 191

AVANT GARDE

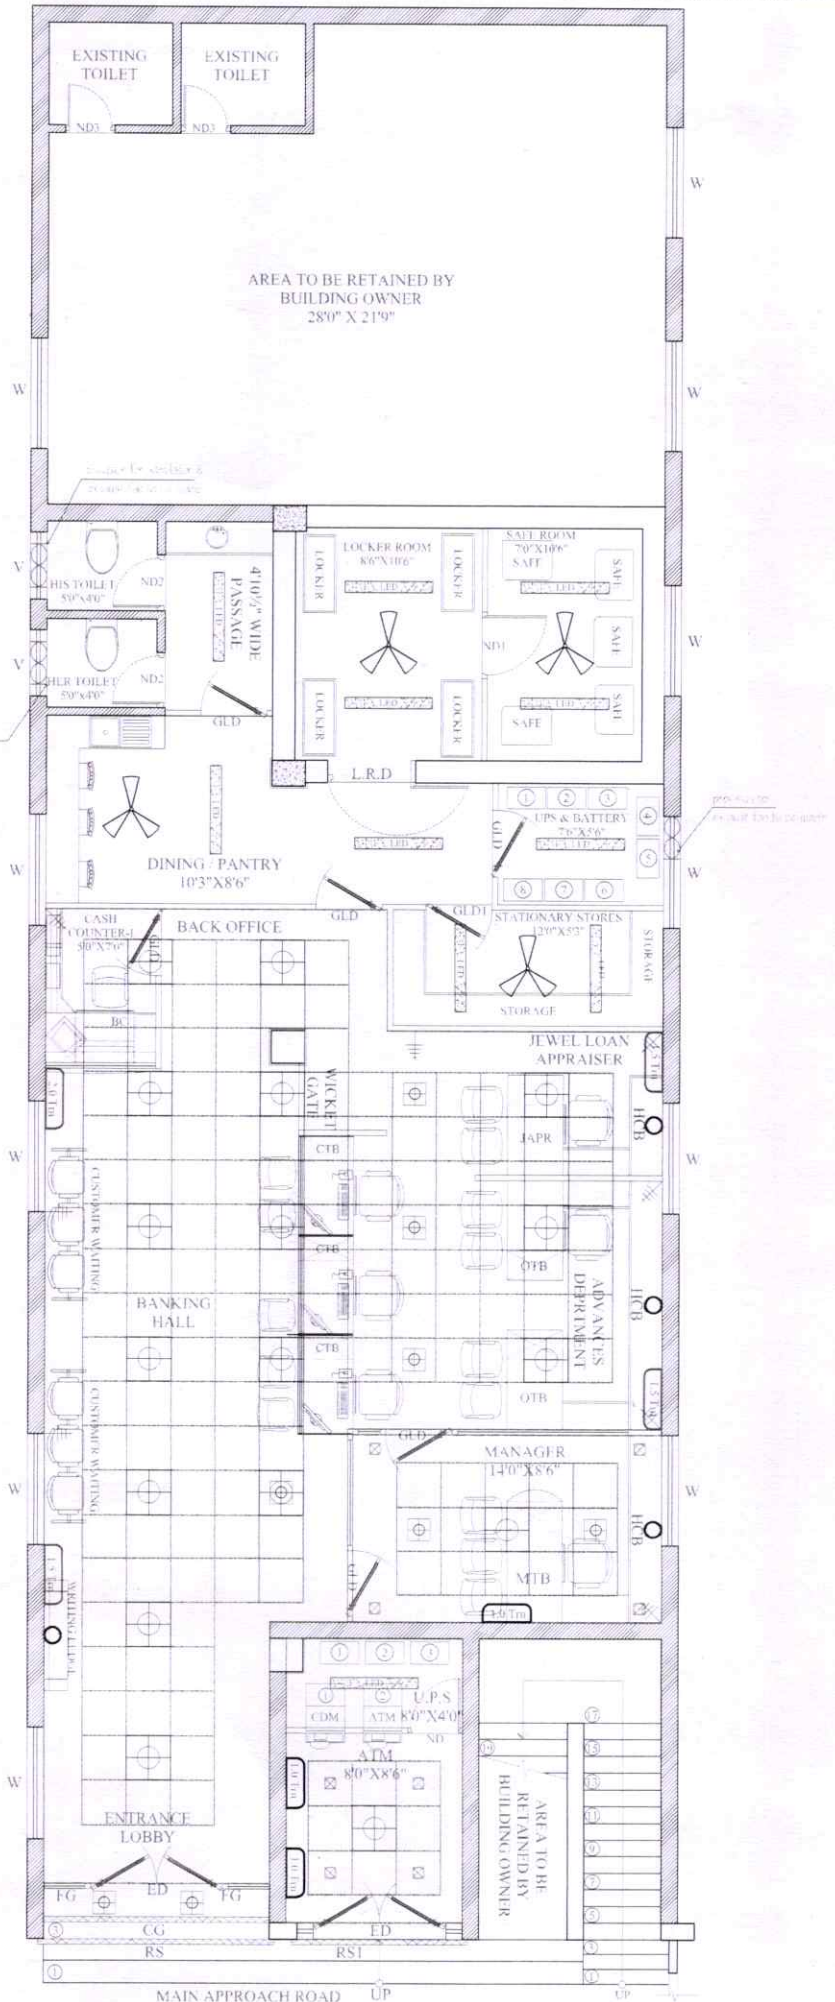

LEGEND:

- 2 x 36 w soft Square downlight 17 Nos
- 1 x 22 w LED Square downlight (9' x 9') 7 Nos
- 1 x 18 w LED Uplightin Square Downlight 8 Nos
- 1 x 21 w LED sublight 11 Nos
- Wall Fan 8 Nos
- 1 x 5.7 w LED Spot lights 4 Nos

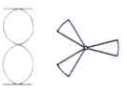

- Ceiling fan 04 Nos
- Exhaust fan 03 Nos

- 1.0 Tm 1.0 Tm AC unit 01 No
- 1.5 Tm 1.5 Tm AC unit 03 Nos
- 2.0 Tm 2.0 Tm AC unit 01 No
- 2.5 Tm 2.5 Tm AC unit N/A



TITLE: ELECTRICAL DRAWING - INTERIOR LAYOUT
EXISTING GROUND FLOOR PLAN - OPTION VI

SCALE: N.T.S.

DRAWN BY: YASMIN


CHECKED BY: ANAND

DATE: 19.12.2024

PLATE NO:INDIANBK/MADATU.KULAM/EDINT/06

ARCHITECT: S.VIJAY ANAND B.Arch, Mem COA. AIA.

AVANT GARDE
DESIGN CONSULTANTS
ARCHITECTURE & INTERIORS
#1281, TRICHY ROAD
COIMBATORE - 641 018
Ph: 2301 246.

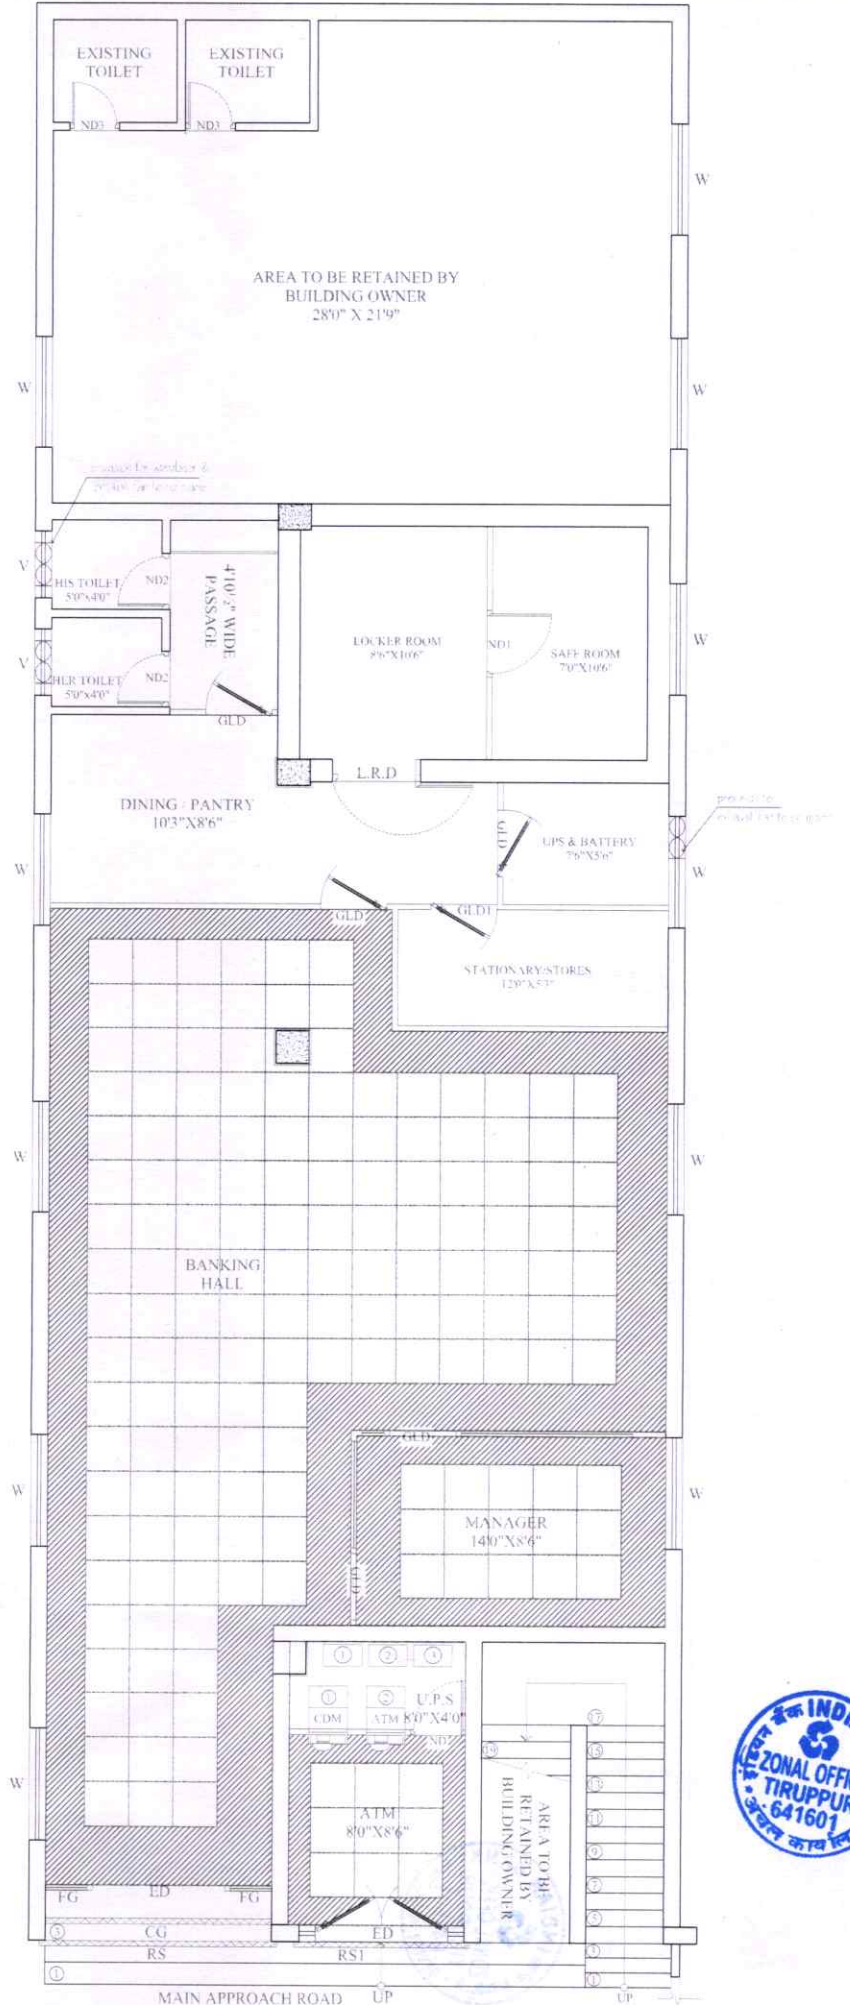

LEGENDS

- GYPSUM BOARD FALSE CEILING TO DETAIL
- 2X2 GRID FALSE CEILING TO DETAIL (ARMSTRONG)

PROPOSED INTERIOR LAYOUT PLAN FOR M/s. INDIAN BANK, MADATHUKULAM BRANCH, TIRUPPUR, TAMILNADU.

AREA DETAILS :



TITLE: FALSE CEILING LAYOUT
EXISTING GROUND FLOOR PLAN - OPTION VI

SCALE: N.T.S.

DRAWN BY: YASMIN

DATE: 19.12.2024

ALL MEASUREMENTS ARE IN FEET
& INCHES
THE DRAWING STRICTLY TO BE READ
AND NOT MEASURED

CHECKED BY: ANAND


AVANT GARDE


DESIGN CONSULTANTS

ARCHITECTURE & INTERIORS
#1281, TRICHY ROAD
COIMBATORE - 641 018
Ph: 2301 246.

ARCHITECT:
S.VINAY ANAND B.Arch. Mem COA. AIAA.



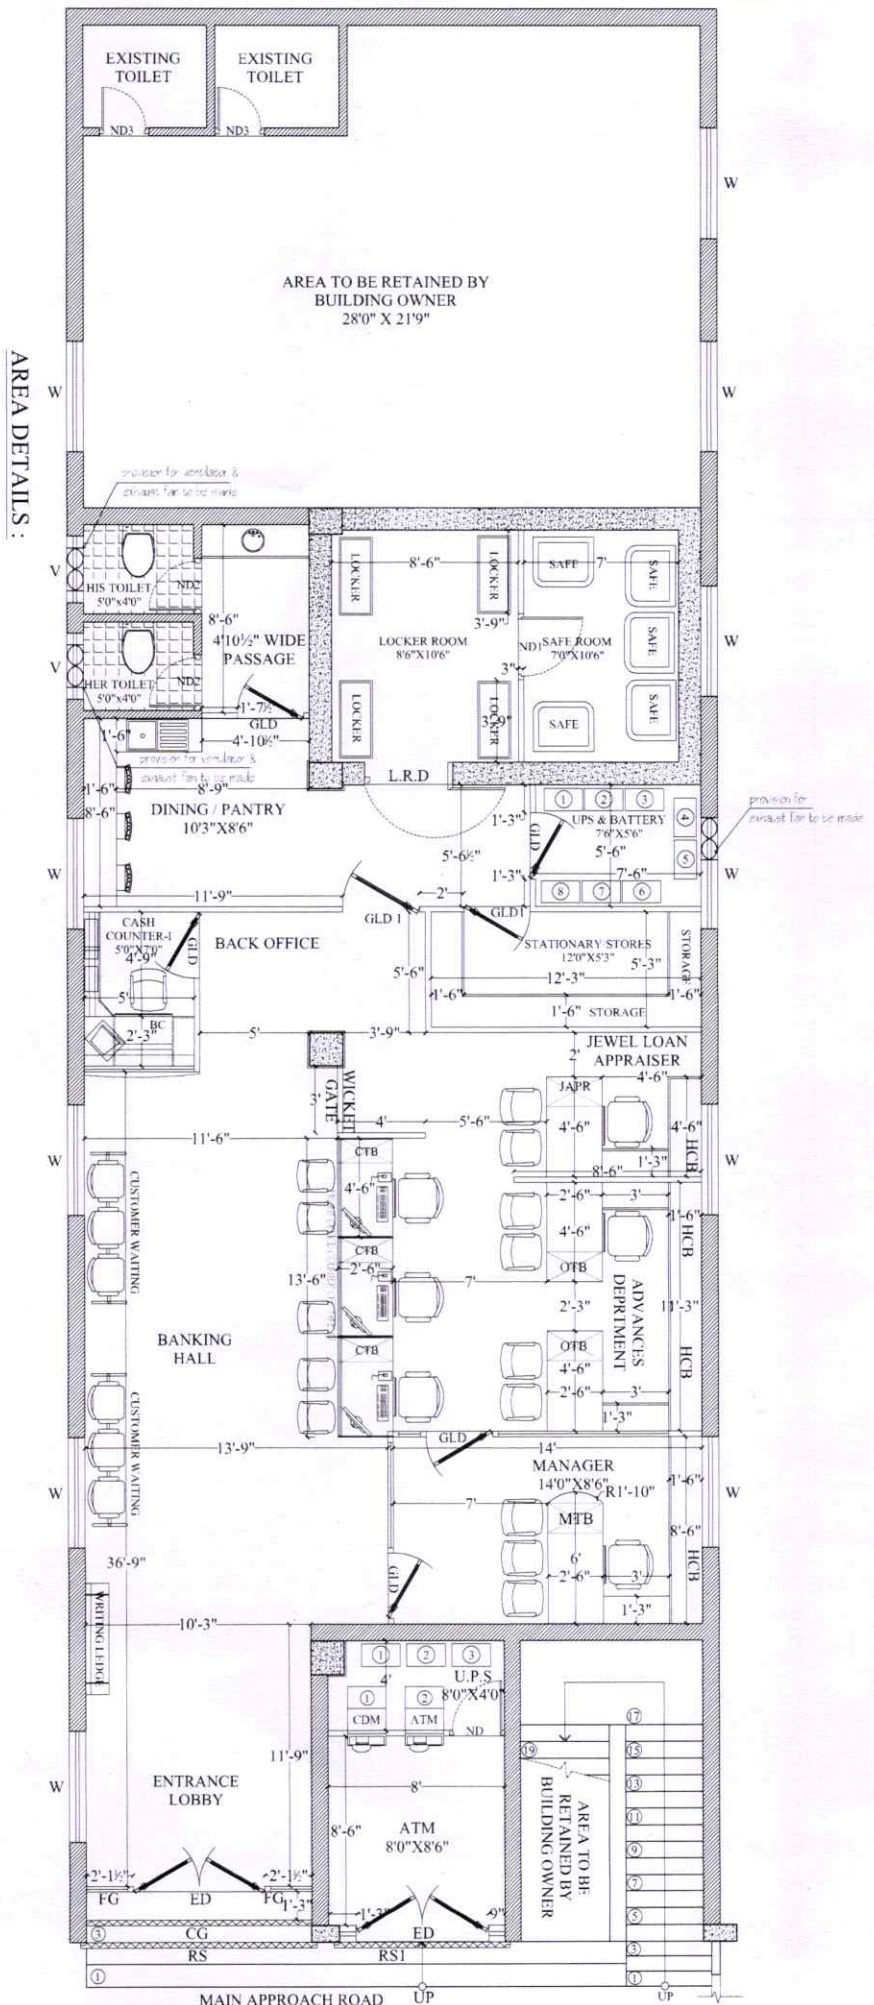

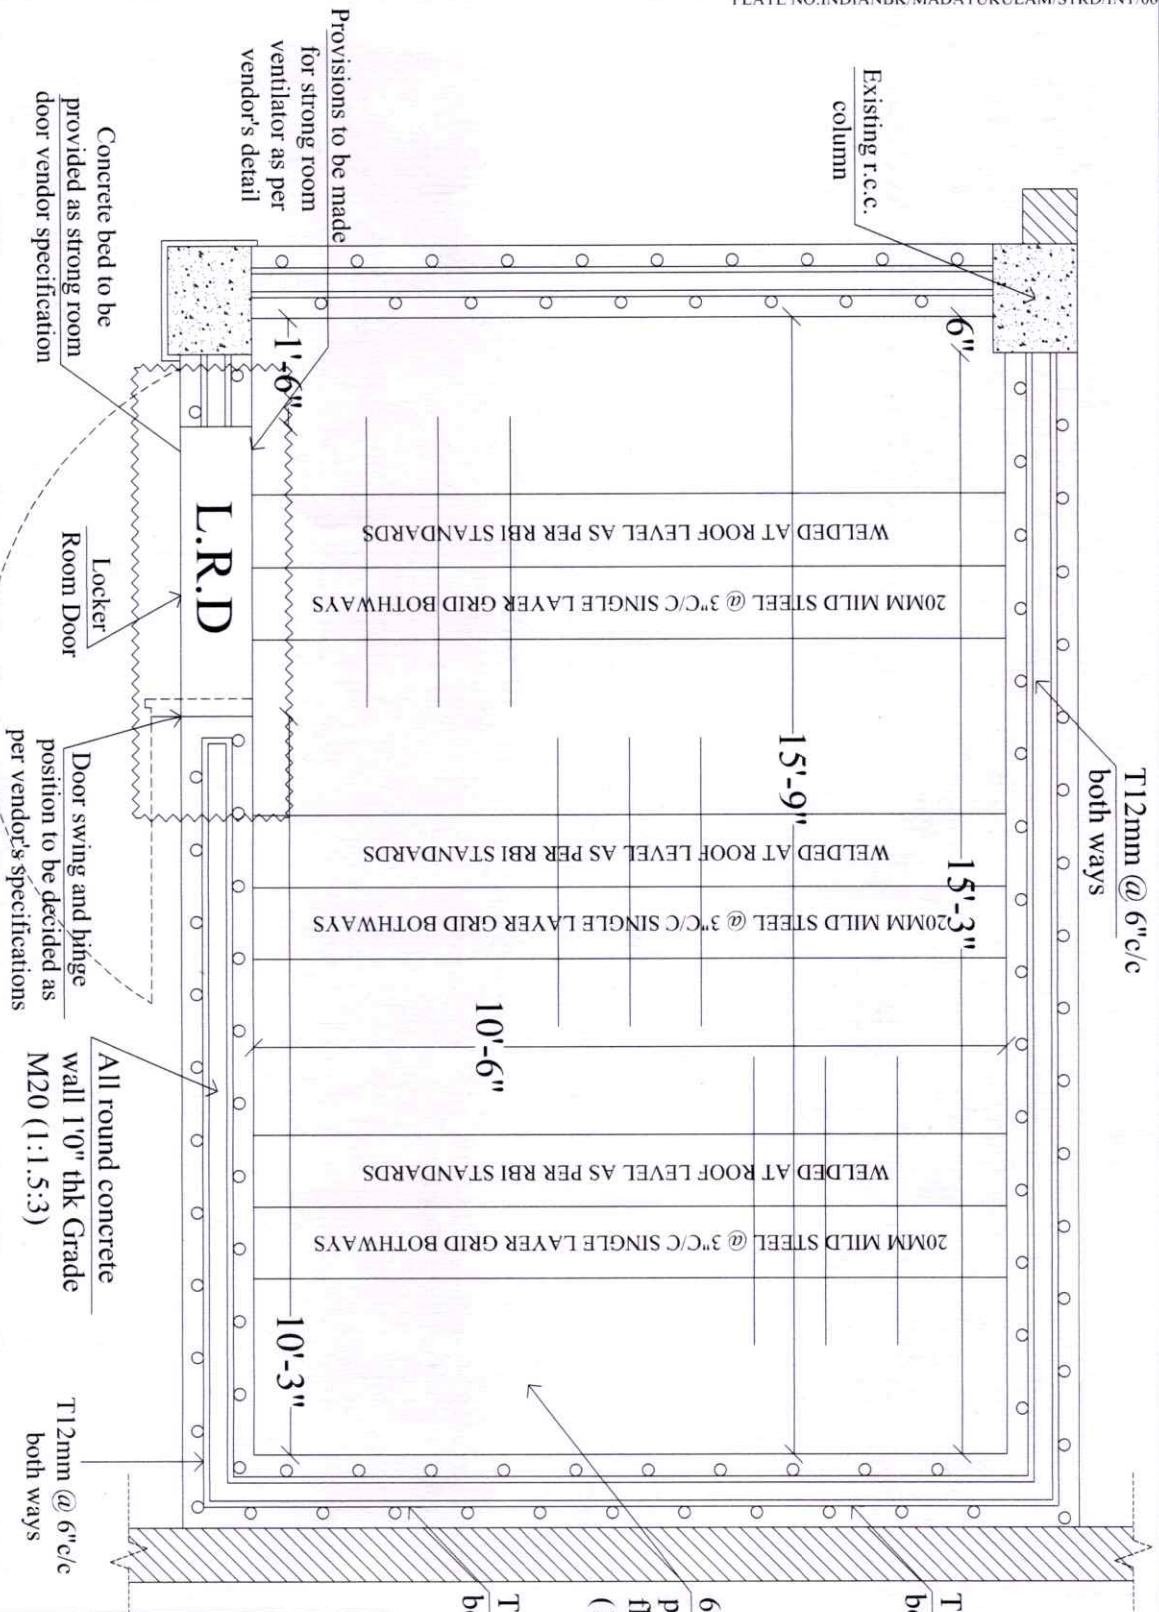

PROPOSED INTERIOR LAYOUT PLAN FOR M/S.INDIAN BANK, AT MADATHUKULAM BRANCH, TIRUPPUR, TAMIL NADU.

NOTES :



NORTH

AREA :

TITLE: STRONG ROOM DETAILS - STR R-D1

SCALE:

GRID 2'0" X 2'0"

ALL MEASUREMENTS ARE IN FEET & INCHES THE DRAWING STRICTLY TO BE READ AND NOT MEASURED

DRAWN BY: ANUMESH

CHECKED BY: ANAND

DATE : 14.11.2024

PLATE NO:INDIANBK/MADATUKULAM/STRD/INT/06

NOTES:

1. CLEAR COVER DETAILS:
 - a. WALL = 30MM (ALL SIDES)
 - b. SLAB = 20MM (ALL SIDES)
2. LAP AND DEVELOPMENT LENGTH IS 52 X DIA.
3. 7" DENOTES HIGH YIELD STRENGTH DEFORMED BARS OF GRADE Fe500D AS PER IS1786 HAVING YIELD STRENGTH OF NOT LESS THAN 500N/mm²

ARCHITECT

S.VIJAY ANAND., B.Arch, Mem COA, AIIA.

AVANT GARDE

DESIGN CONSULTANTS

ARCHITECTURE & INTERIORS




#1281, TRICHY ROAD

COIMBATORE - 641 018

Ph: 2301 246.



NOTES :
PHOTOGRAPHIC PROOF / EVIDENCE
OF WALL, FLOOR & ROOF CONSTRUCTION
WITH STRUCTURAL REINFORCEMENT
GRIDS AS PER DRAWINGS
TO BE RETAINED & PRODUCED TO
BANK AT TIME OF HANDING OVER
PREMISES

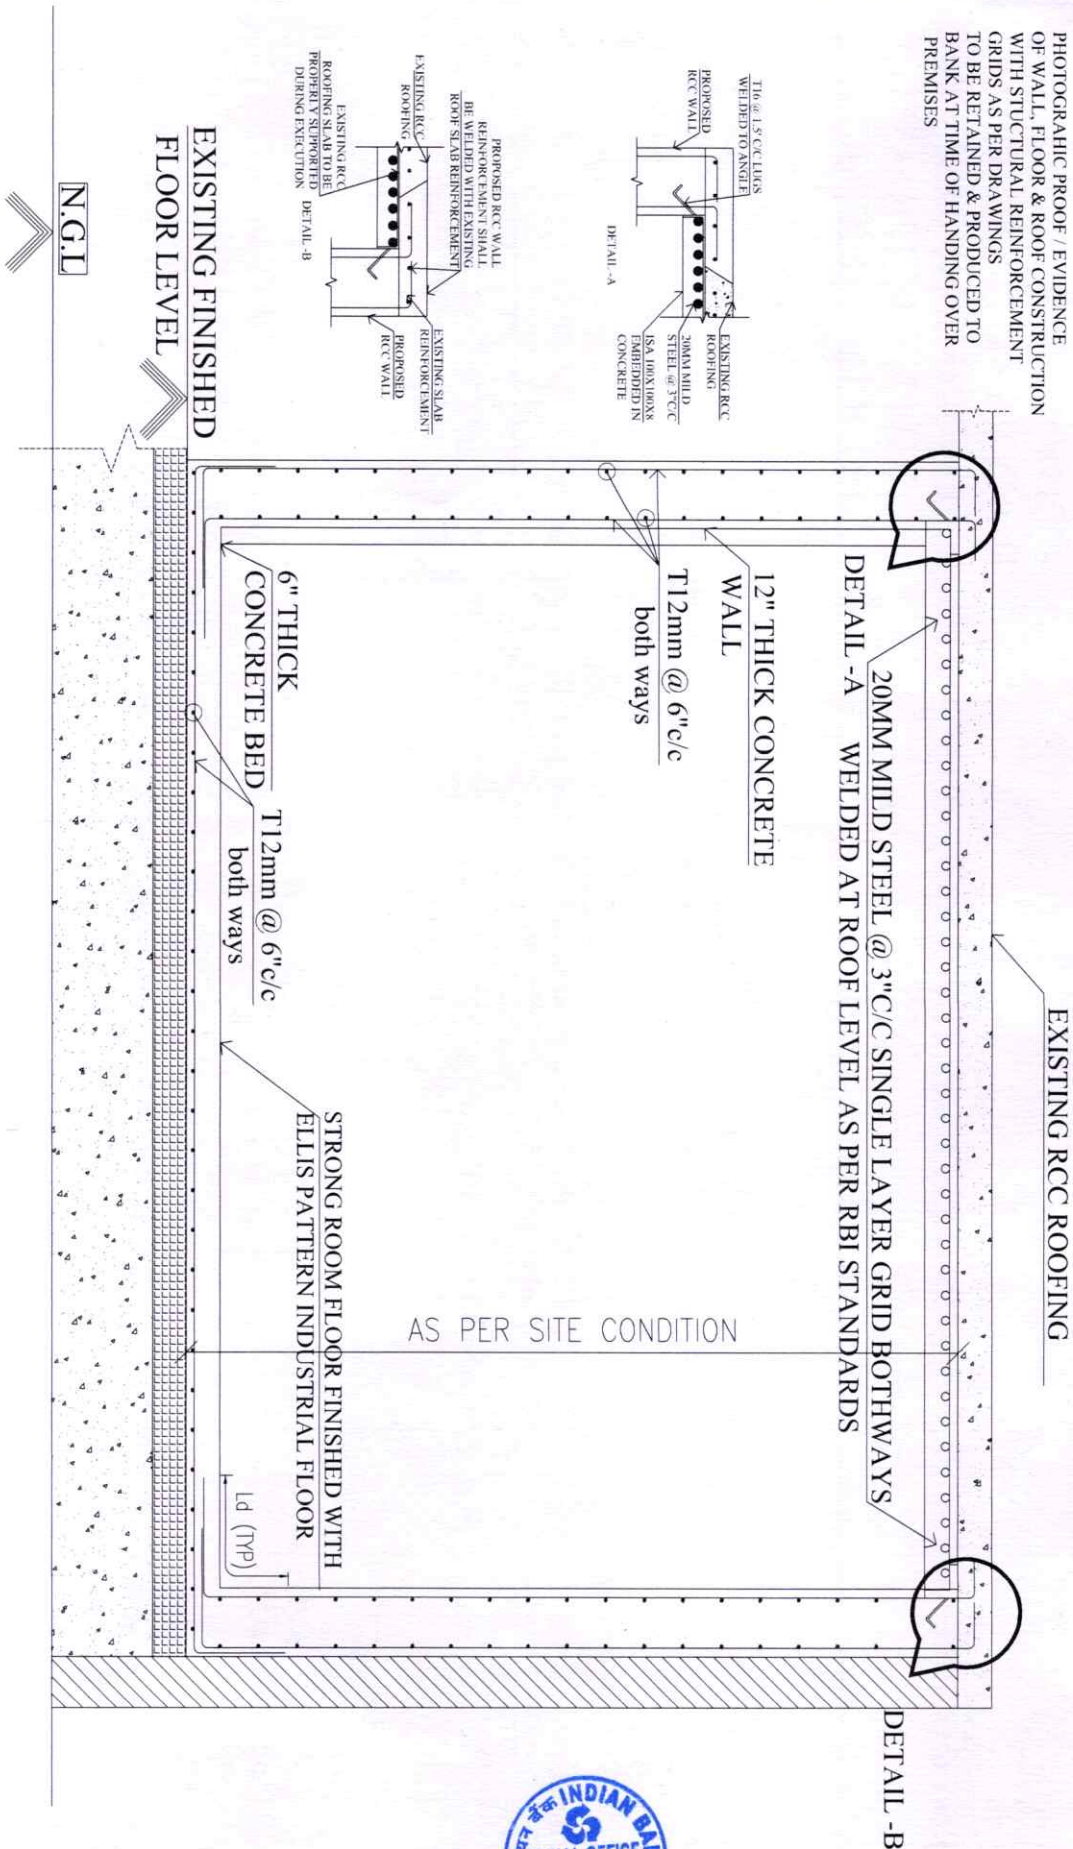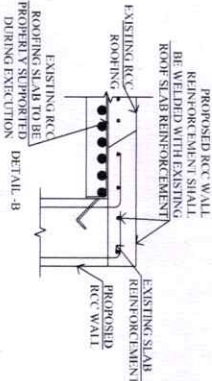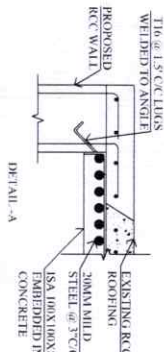

**PROPOSED INTERIOR
LAYOUT PLAN FOR
M/S.INDIAN BANK, AT
MADATHUKULAM BRANCH,
THIRUPUR, TAMIL NADU.**

NOTES :



NORTH

AREA :

TITLE: STRONG ROOM SECTIONAL DETAILS

- STR R-D1

SCALE:

GRID 20" X 20"

ALL MEASUREMENTS ARE IN FEET
& INCHES
THE DRAWING STRICTLY TO BE READ
AND NOT MEASURED

DRAWN BY:

ANUMESH

CHECKED BY:

ANAND

DATE : 14.11.2024

PLATE NO.INDIANBK/MADATUKULAM/STRD/INT/06

ARCHITECT

S.VIJAY ANAND, B.Arch, Mem COA, AIIA.

DESIGN CONSULTANTS

ARCHITECTURE & INTERIORS

#1281, TRICHY ROAD
COIMBATORE - 641 018

Ph: 2301 246.

AVANT GARDE