
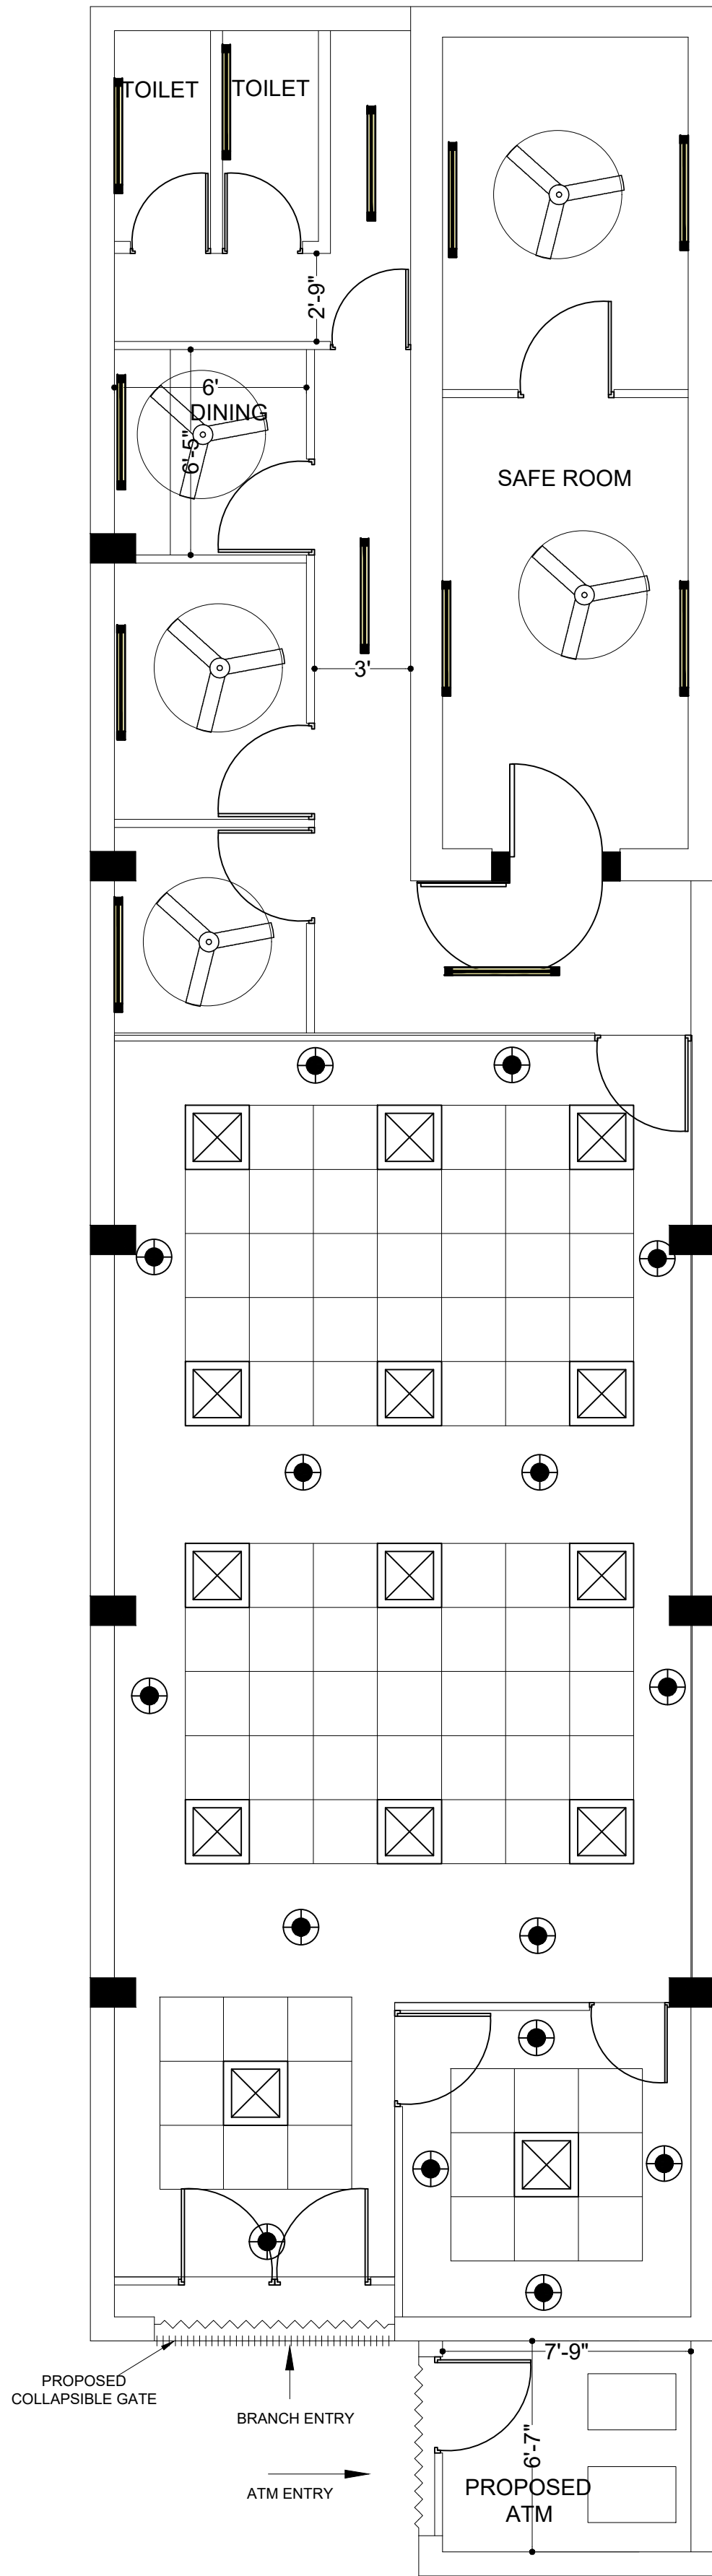


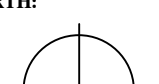

CLIENT	INDIAN BANK	REVISION:			DRAWN	ROCKY	DRAWING NO:	CHECKED BY:	CONSULTANTS : M/S ARUN ARCHITECTS U -12, OLD NO U-27, 10TH STREET, Anna Nagar, Chennai - 40. Ph : 044 - 2621 5855.	
		S.No.	DESCRIPTION	DATE	DATE	25.03.2025	PROJECT NO:	APPROVED BY:		
						SCALE				N.T.S
						REVISION NO.				1
		AREA STATEMENT: 1271 Sqft (Excluding toilet)								NORTH: 
PROJECT		PLAN SHOWING THE PROPOSED LAYOUT OF INDIAN BANK SIVAKANCHI BRANCH, NO:7 A,KARUKINIL AMANTHAVAL KOIL STREET,KANCHIPURAM.								