


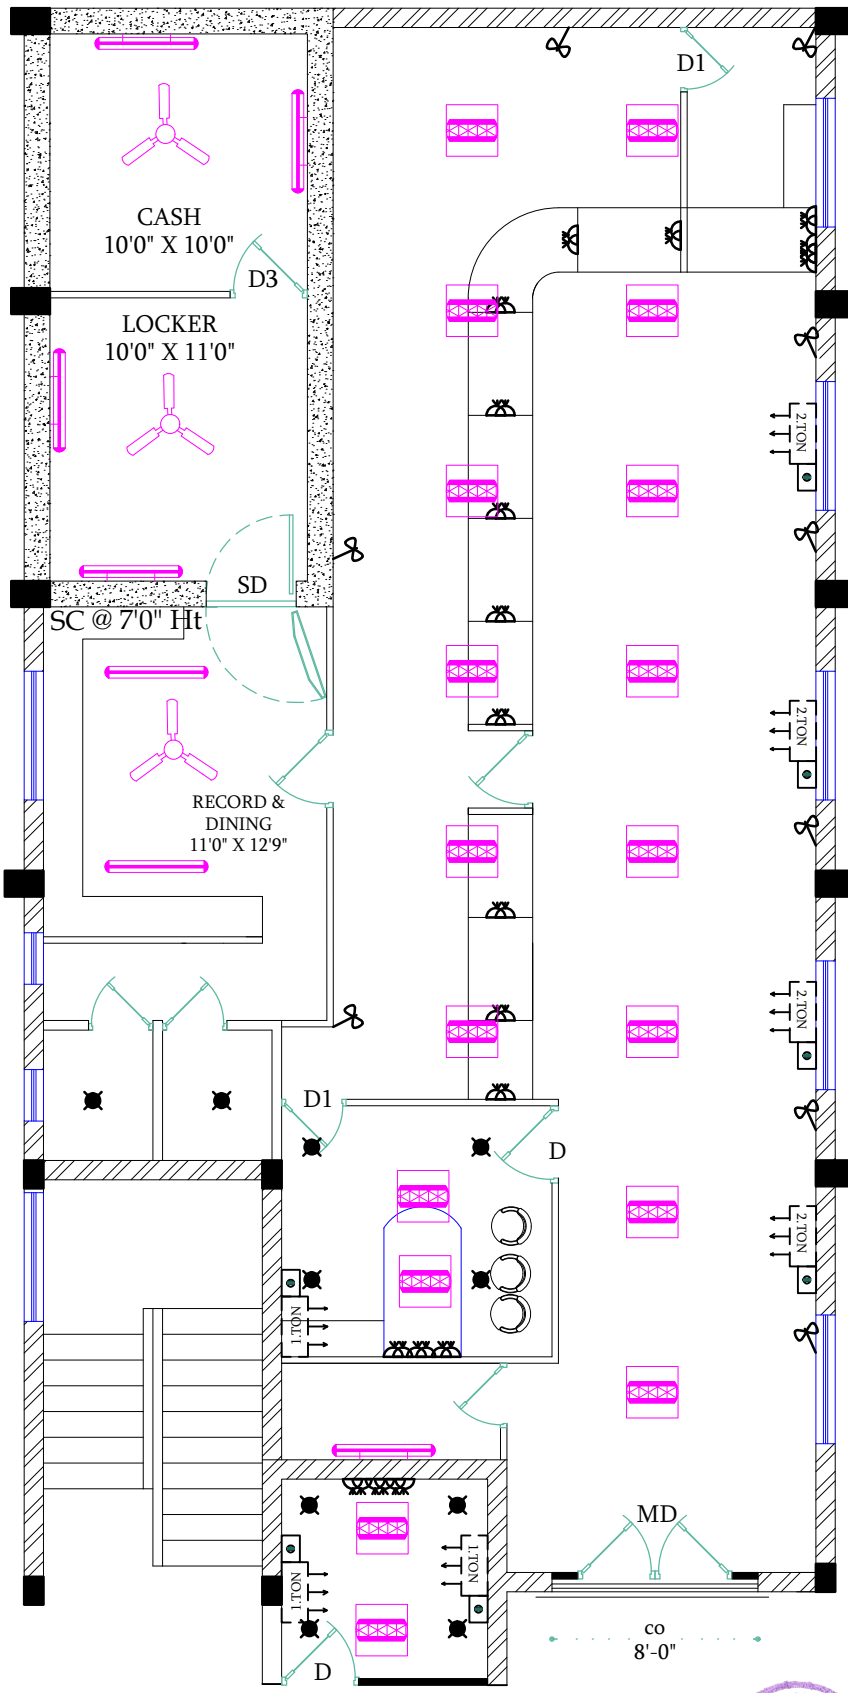

PLAN



PROJECT

PROPOSED INTERIOR FURNISHING
WORK FOR
INDIAN BANK
AT
MEENSURUTI BRANCH
(KUMBakonam ZONE)

NOTE

- 1) ALL DIMENSIONS ARE IN FEET & INCHES
- 2) DRAWING TO BE READ IN CONJUNCTION WITH DETAILS
- 3) ALL DISCREPANCIES MUST BE BROUGHT TO THE NOTICE OF THE ARCHITECT.

LEGEND

	BOX TYPE FITTING 1X36W (WALL)
	BOX TYPE FITTING 1X36W (CEILING)
	1X13 W CFL LIGHTER
	CEILING FAN 48" Dia
	HOARDING/NAME BOARD LIGHT
	WALL MOUNTED FAN 16" Dia
	2 NOS 6A PLUG SOCKET & (RAW)
	4 NOS 6A PLUG SOCKET (UPS)
	12" EXHAUST FAN
	STRONG ROOM DISCONNECTING ARRANGEMENTS 16AMSP PLY
	2/2 MIRROR OPTICAL
	1X13 W CFL DOWN LIGHTER
	TELEPHONE POINT
	DISTRIBUTION BOARD
	UPS DB
	MAIN PANEL
	METAL ENCLOSURE
	MEGA SPLIT TYPE AC UNIT (3 TON)

AREA DETAILING:

SAFE ROOM = 215.00SQ.FT
ATM = 64.00SQ.FT
BANKING HALL = 1128.55 SQ.FT
TOTAL = 1407.55 SQ.FT

FALSE CELING

ATM = 64.00 SQ.FT
BANKING HALL = 1128.55 SQ.FT
TOTAL = 1192.55 SQ.FT

TITLE

Electrical Fixtures Installation
Layout(R3)-(E)



DRAWN : Ar.Vivek
SCALE : 1"=1'3"
JOB NO: -IB-VII-3
DATE : 17.03.2025
SHEET SIZE: A4

ARCHITECT

Ar. T.MAYILVAHANAN, M.E., A.I.A., M.C.A., P.h.d.,



COS CONSULTANCY SERVICES
ARCHITECTURE, INTERIORS, STRUCTURAL
ENGINEERS & DESIGNERS
6/13, Kamaraj Nagar 4th Street,
Tallakulam, Madurai - 625002
Phone : 0452 - 2521869
Email id: cosquant93@gmail.com