


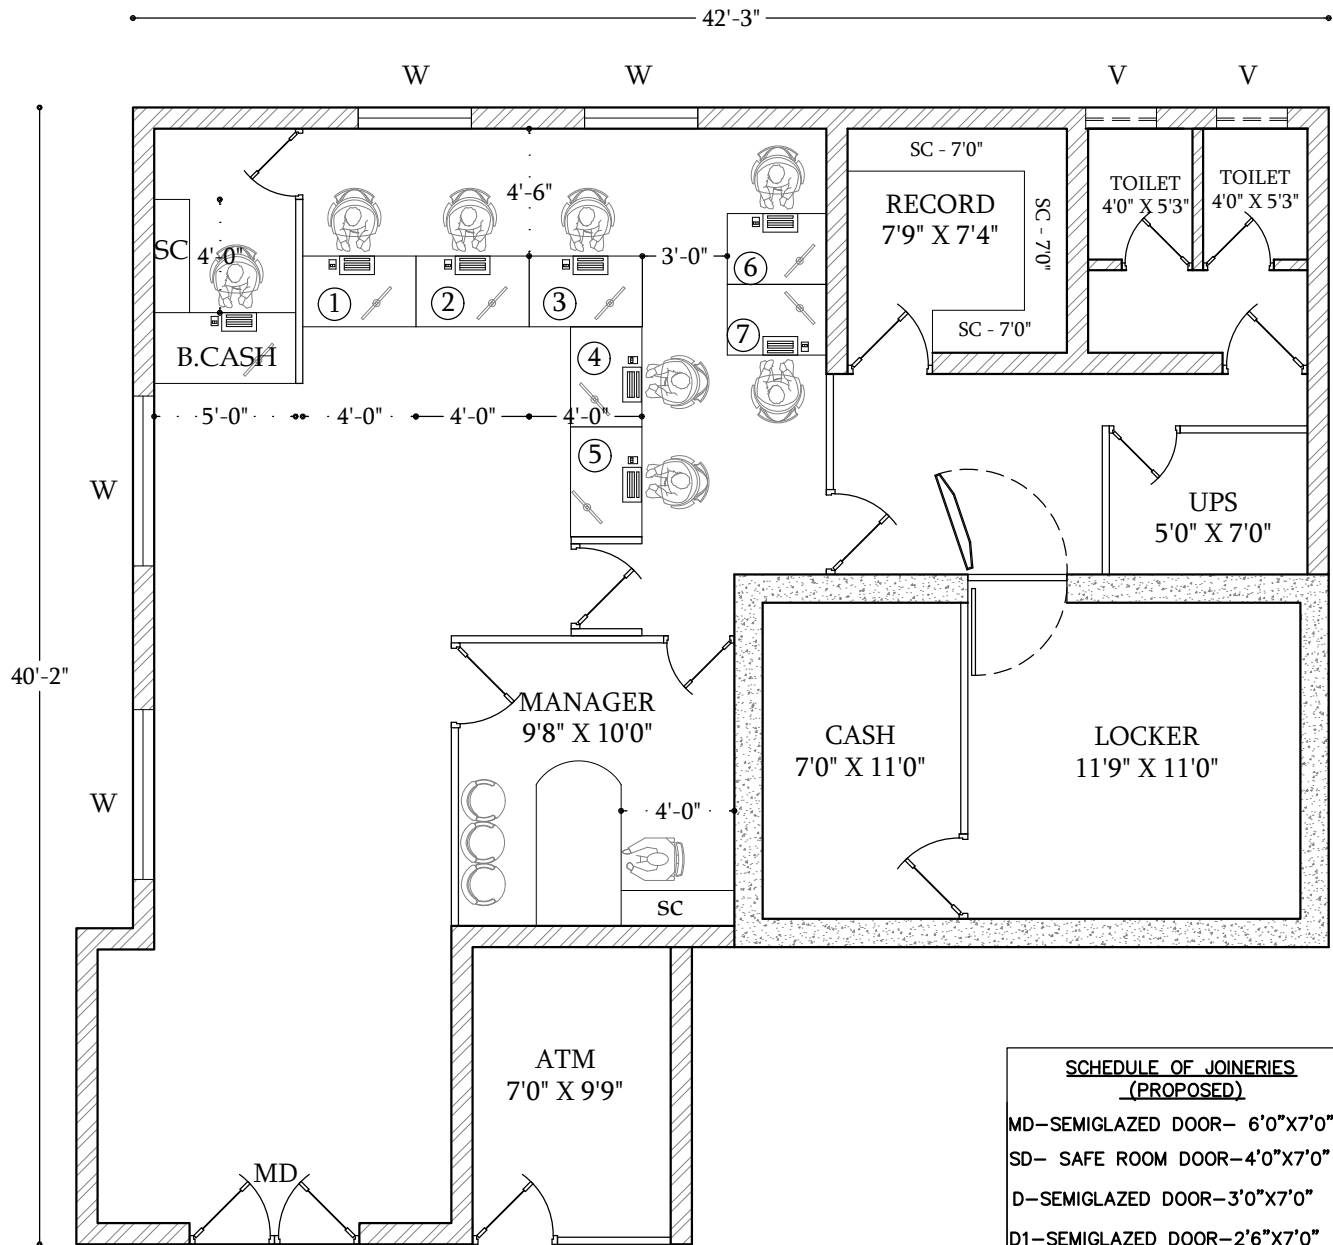

ROAD

CARPET AREA = 1247.00 SQ.FT

SCHEDULE OF JOINERIES (PROPOSED)

MD—SEMI GLAZED DOOR— 6'0"X7'0"
SD— SAFE ROOM DOOR—4'0"X7'0"
D—SEMI GLAZED DOOR—3'0"X7'0"
D1—SEMI GLAZED DOOR—2'6"X7'0"
D2—SEMI GLAZED DOOR—2'6"X5'0"
D3—FLUSH DOOR—3'0"X7'0"
D4—FLUSH DOOR—2'6"X5'0"
WD—WICKET DOOR—3'0"X3'0"
SC— SIDE CREDENZA—2'6"

PROJECT

PROPOSED INTERIOR
FURNISHING WORK
FOR
INDIAN BANK
AT
POOLANGAL BRANCH
(KARAKUDI ZONE)

NOTE

- 1) ALL DIMENSIONS ARE IN FEET & INCHES
- 2) DRAWING TO BE READ IN CONJUNCTION WITH DETAILS
- 3) ALL DISCREPANCIES MUST BE BROUGHT TO THE NOTICE OF THE ARCHITECT.

AREA DETAILING:

SAFE ROOM = 213.00 SQ.FT
Other Space = 203.00 SQ.FT
ATM = 72.00 SQ.FT
BANKING HALL = 760.00 SQ.FT
TOTAL = 1248.00 SQ.FT

FALSE CELING

ATM = 72.00 SQ.FT
BANKING HALL = 760.00 SQ.FT
TOTAL = 832.00 SQ.FT

TITLE

CONCEPT SCHEME-2
(Working Layout)



DRAWN : E.Sankar
SCALE : 1"=13'
JOB NO: IB-14-2024
DATE :03.03.2025
SHEET SIZE: A4

ARCHITECT

Ar. T.MAYILVAHANAN, M.E., A.I.I.A., M.C.A., P.h.d.,
COS CONSULTANCY SERVICES
ARCHITECTURE, INTERIORS, STRUCTURAL
ENGINEERS & DESIGNERS
6/13, Kamaraj Nagar 4th Street,
Tallakulam, Madurai - 625002
Phone : 0452 - 2521869
Email id: cosquant93@gmail.com