


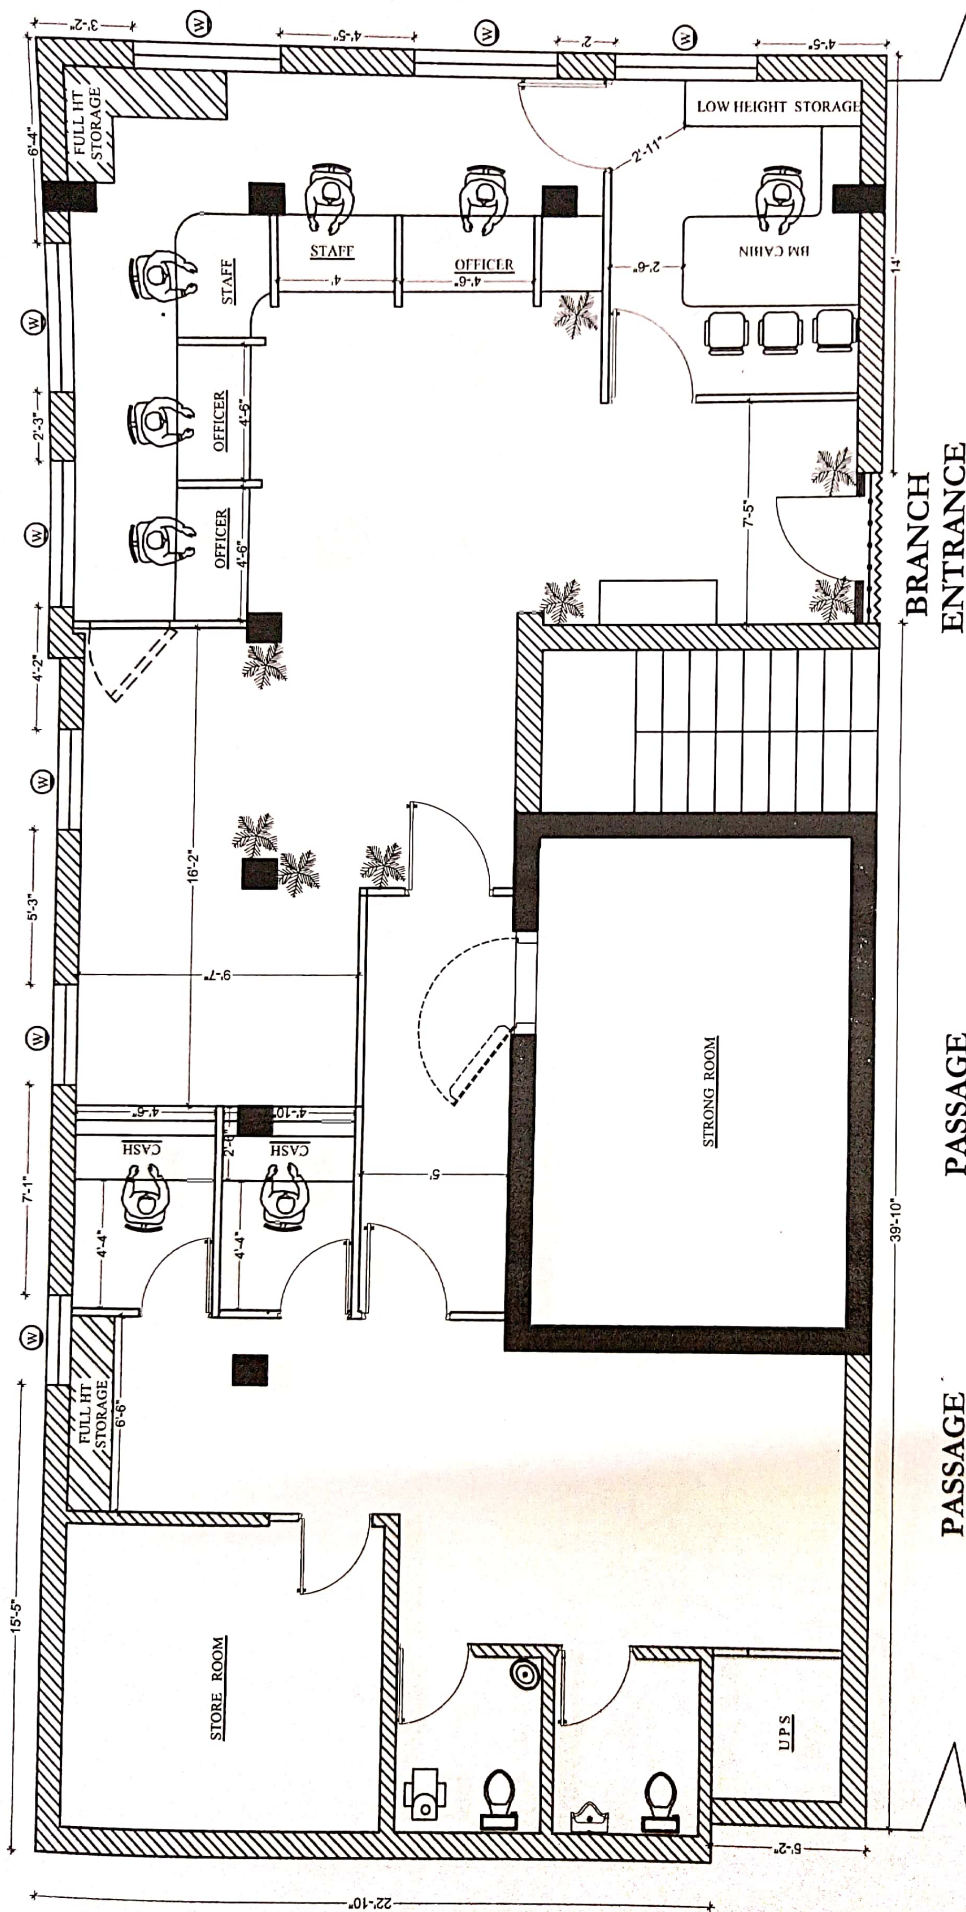

REVISED OP= 02

PROJECT :
PROPOSE FURNITURE LAYOUT OF
DURGAPUR STATION BAZZAR BRANCH, INDIAN
 DANY ACANTICOT

FURNITURE LAYOUT


DWG. NO. - AXIS/IB/DRGP/02


SCALE : 1"= 8' | DATE : 30.08.25

CONSULTANT :

axis

ADDRESS : DD 185, 1ST FLOOR, STREET NO. 295,
 NEW TOWN, KOLKATA -700156,
 PHONE : 033 4604 2323,
 E-MAIL : arch.axis2011@gmail.com

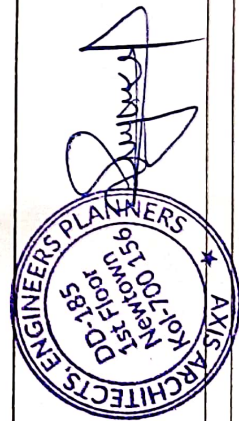

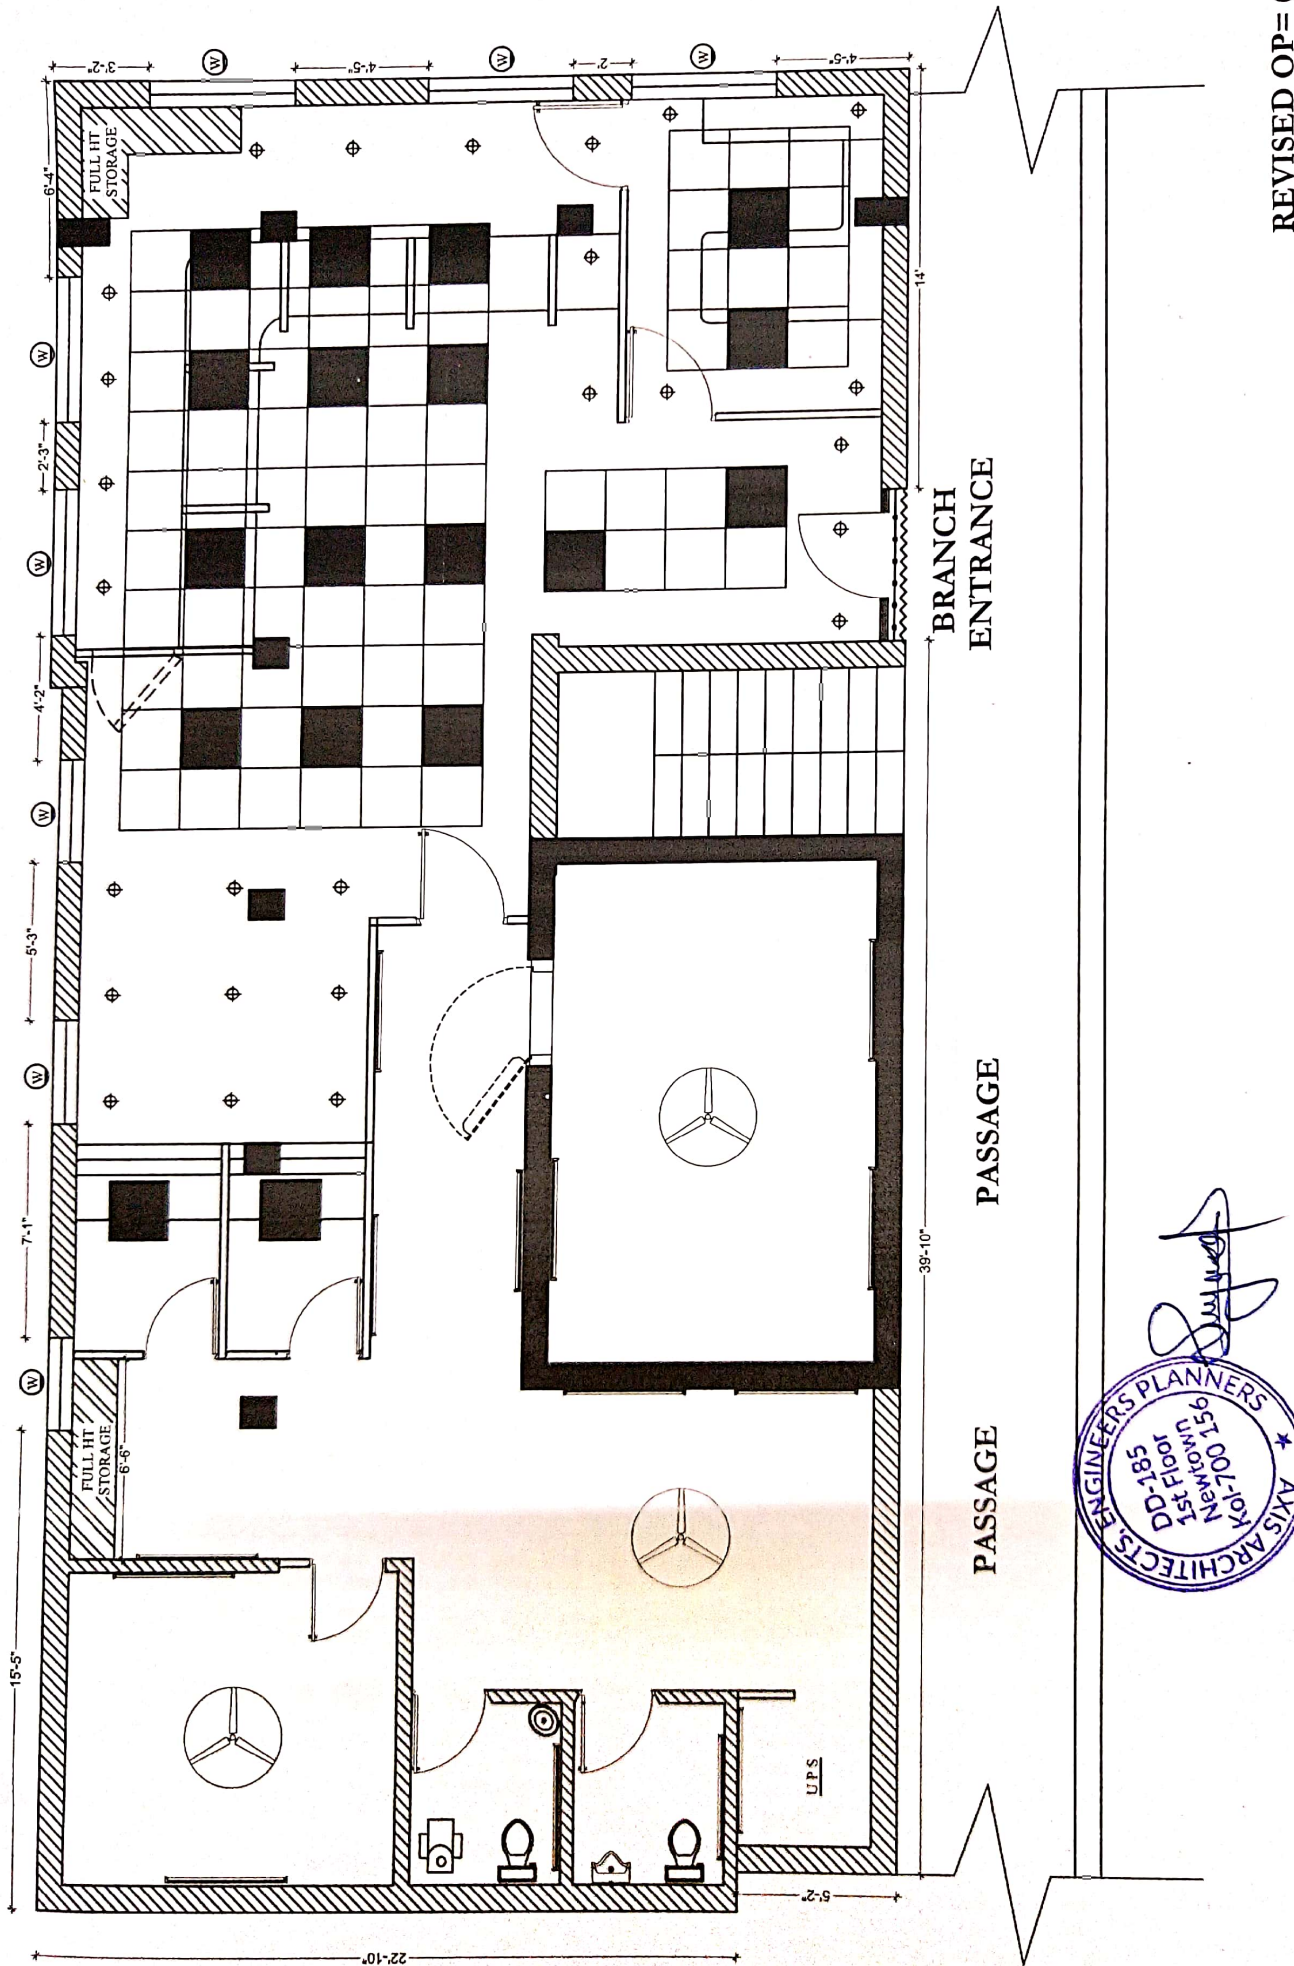

REVISED OP=02

R C P LAYOUT


DWG. NO. - AXIS/TB/DRGP/02

SCALE : 1"= 8' | DATE : 30.08.25

CONSULTANT :

axis

ADDRESS : DD 185, 1ST FLOOR, STREET NO. 295,
NEW TOWN, KOLKATA - 700156,
PHONE : 033 4604 2323,
E-MAIL : arch.axis911@gmail.com

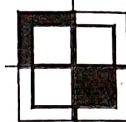

PROJECT :
**PROPOSE R C P LAYOUT OF
DURGAPUR STATION BAZZAR BRANCH, INDIAN
DAILY ACANTBOT**

