


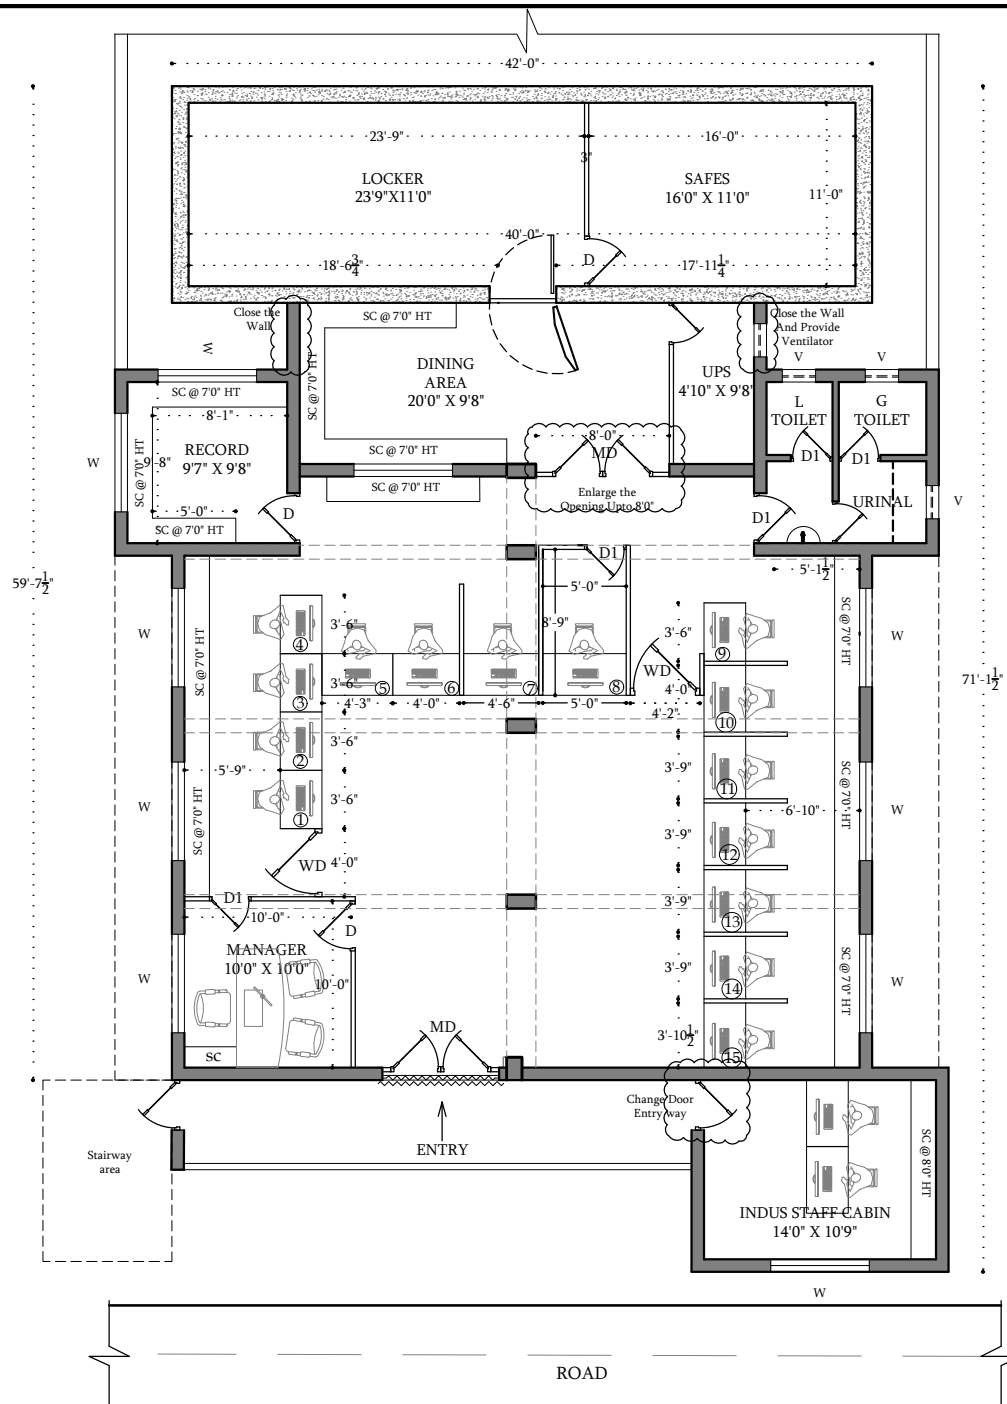

FIRST FLOOR PLAN

PROJECT

PROPOSED INTERIOR FURNISHING WORK FOR **"INDIAN BANK"** AT TIRUNELVELI MAIN BRANCH UNDER THIRUNELVELI ZONE

SCHEDULE OF JOINERIES

TYPE	DESCRIPTION	LEN	HT
MD	MAIN DOOR	6'0"	7'0"
D	DOOR	3'0"	7'0"
D1	DOOR	2'6"	7'0"
D2	UPS ROOM DOOR	2'6"	5'0"
WD	DOOR	4'0"	5'0"
W	WINDOW	4'0"	5'0"
V	VENTILATOR	2'6"	3'0"

BANKING AREA :

SAFE ROOM	440.00 SFT
BANKING HALL -	1816.00 SFT
ATM	94.00 SFT
TOTAL	- 2350.00 SFT

TITLE **INTERIOR CONCEPT SCHEME LAYOUT**




DESIGN	: Ar.Vivek
SCALE	: 1' = 8'0"
JOB NO	: I9/2023
DATE	: 23.06.2025
SHEET	: A4

ARCHITECT



COS CONSULTANCY SERVICES
ARCHITECTURE, INTERIORS,
STRUCTURAL ENGINEERS & DESIGNERS

6/13, Kamaraj Nagar 4th Street,
Tallakulam, Madurai - 625002
Phone : 0452 - 2521869
Email id: cosquant93@gmail.com

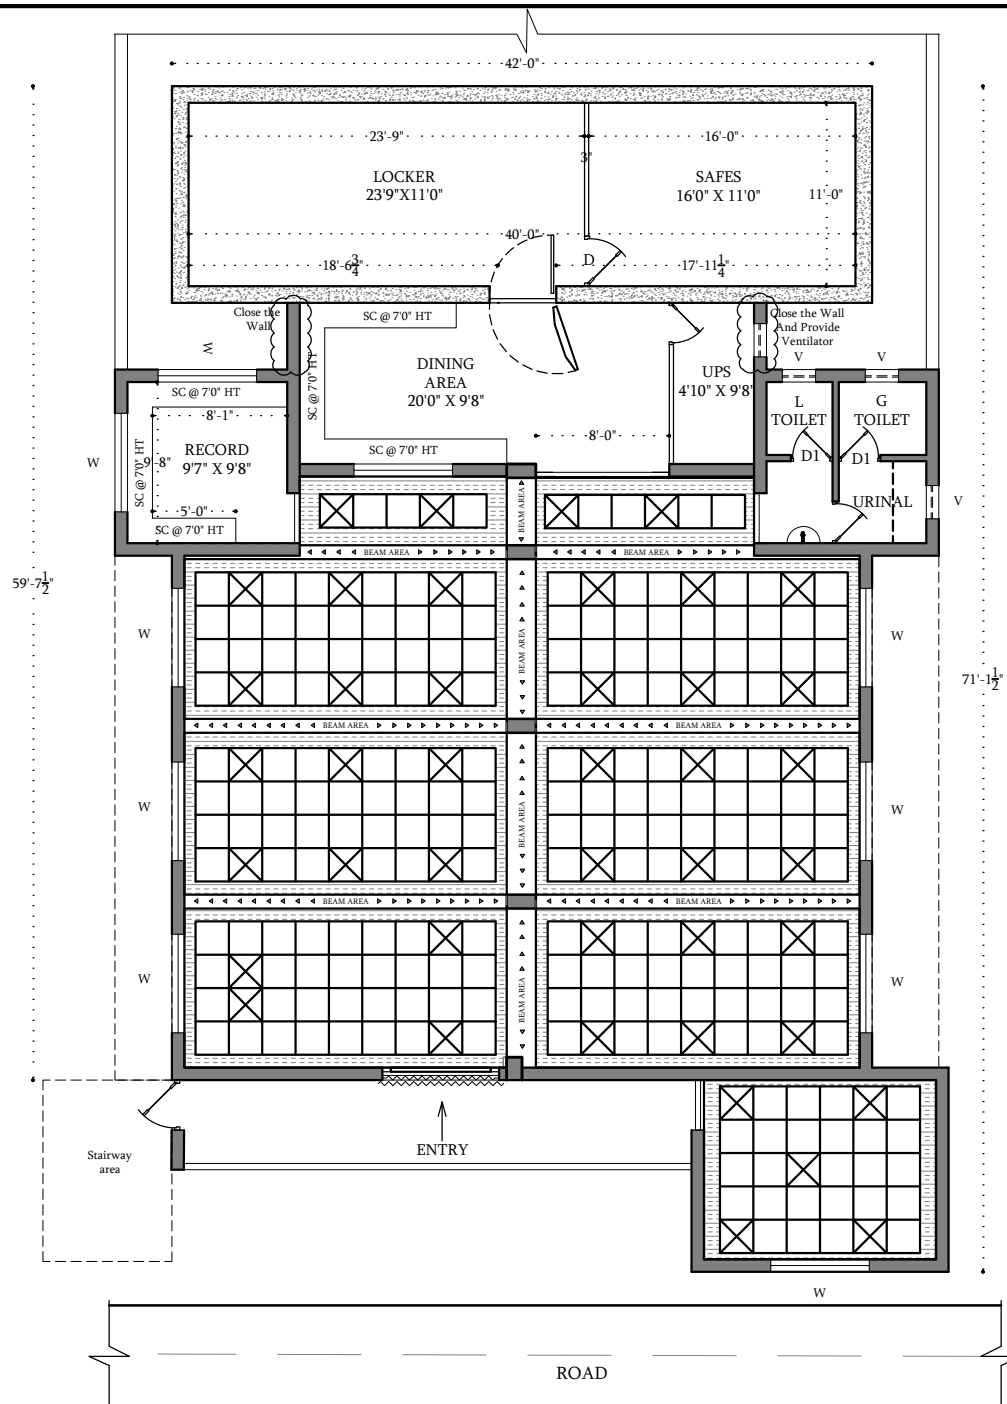

FIRST FLOOR PLAN

PROJECT

PROPOSED INTERIOR FURNISHING WORK FOR **"INDIAN BANK "** AT TIRUNELVELI MAIN BRANCH UNDER THIRUNELVELI ZONE

FALSECEILING DETAIL (BRANCH) :

GYPSUM CEILING - 485.00 SQ.FT

GRID CEILING - 1030.00 SQ.FT

FALSECEILING DETAIL (ATM):


GYPSUM CEILING - 30.00 SQ.FT

GRID CEILING - 80.00 SQ.FT

LEGENDS :



GYPSUM CEILING
@ 4 INCH DOWN

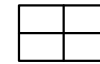

MINERAL FIBRE GRID
CEILING @ 4INCH UP

TITLE

REFLECTED CEILING LAYOUT



DESIGN : Ar.Vivek

SCALE : 1' = 8'0"

JOB NO : I9/2023

DATE : 04.08.2025

SHEET : A4

ARCHITECT



COS CONSULTANCY SERVICES
ARCHITECTURE, INTERIORS,
STRUCTURAL ENGINEERS & DESIGNERS

6/13, Kamaraj Nagar 4th Street,
Tallakulam, Madurai - 625002
Phone : 0452 - 2521869
Email id: cosquant93@gmail.com

