


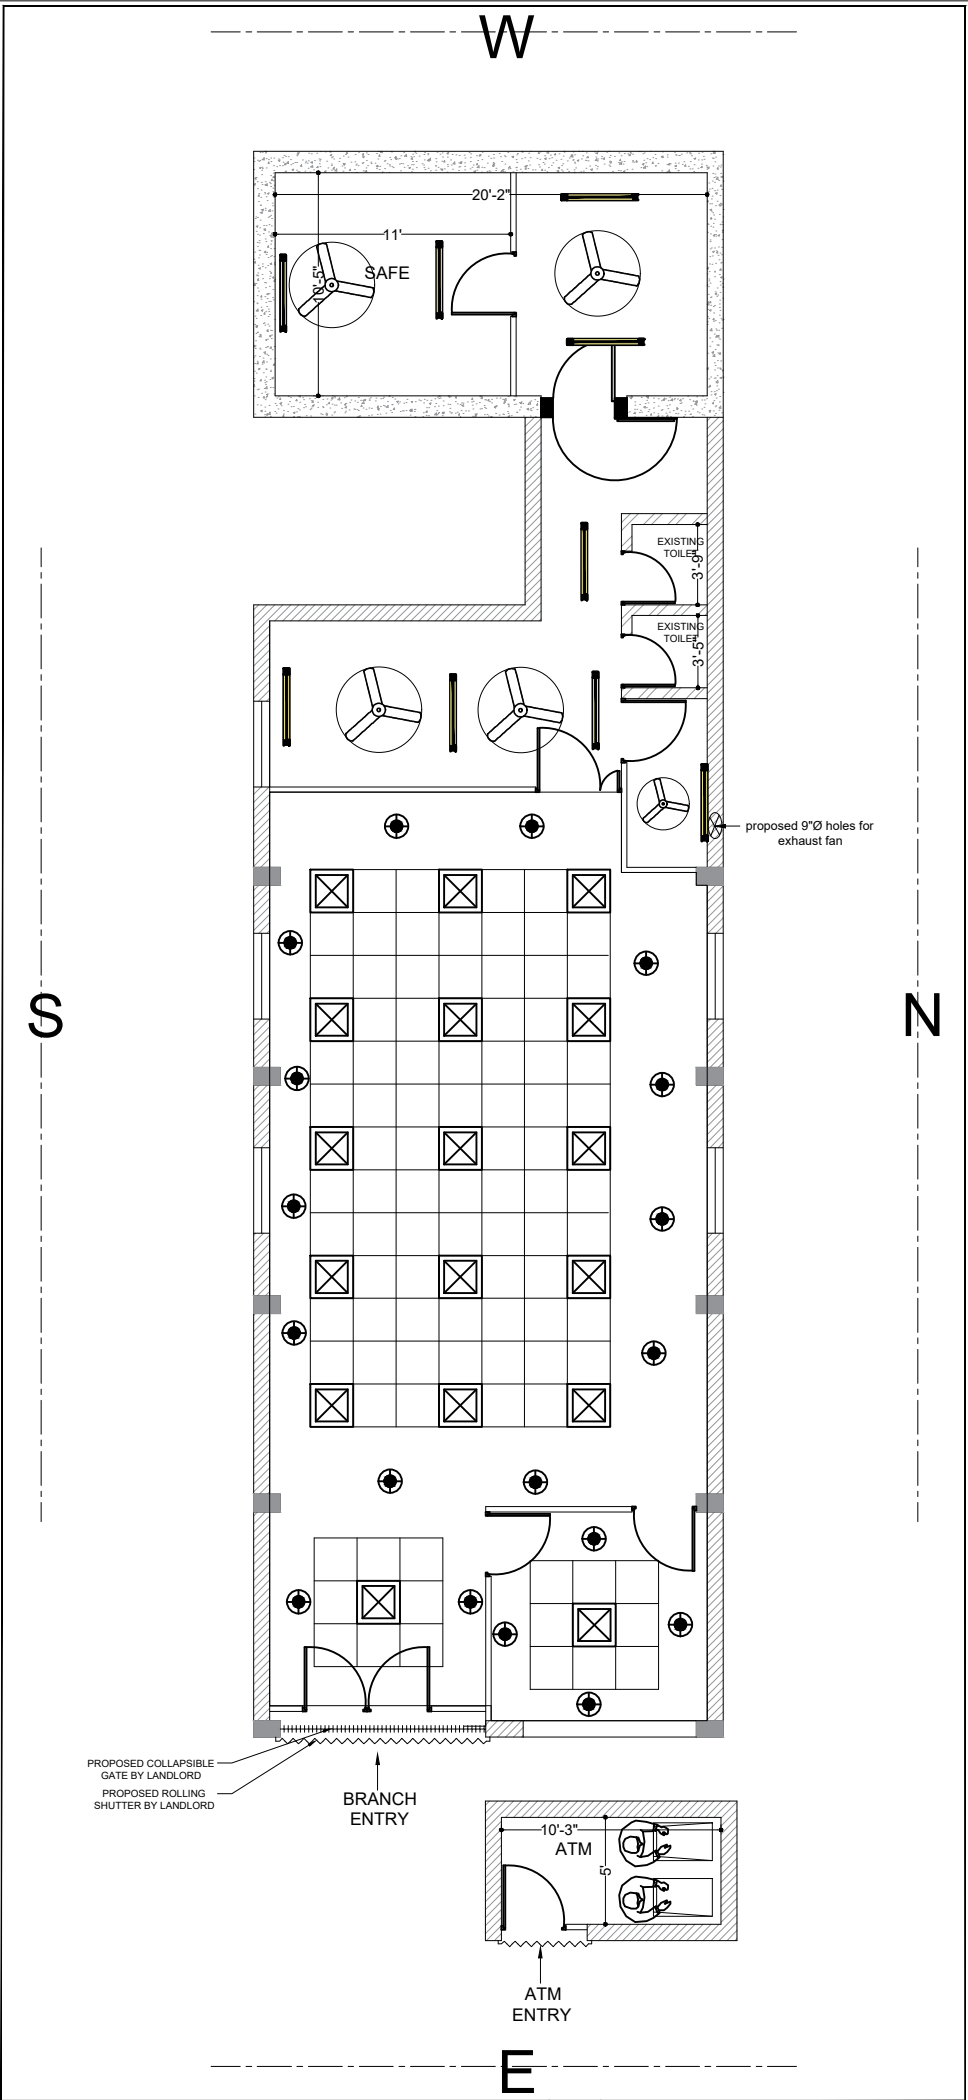

CLIENT INDIAN BANK	REVISION NO. DESCRIPTION DATE 1 30.10.2025	DRAWN BY ROCKY DATE 30.10.2025 SCALE N.T.S.	DRAWING NO. PROJECT NO.	CHECKED BY: APPROVED BY:	CONSULTANTS: M/S ARUN ARCHITECTS U - 12, OLD NO U-27, 10TH STREET, Anna Nagar, Chennai - 40. Ph : 044 - 79684926
PROJECT Plan Showing the Proposed Layout of Singaperumal Koil Branch at, 1/1 GST Road, Singaperumal Koil.	AREA STATEMENT: 1350 Sqft (Excluding Toilet)			NORTH 	