


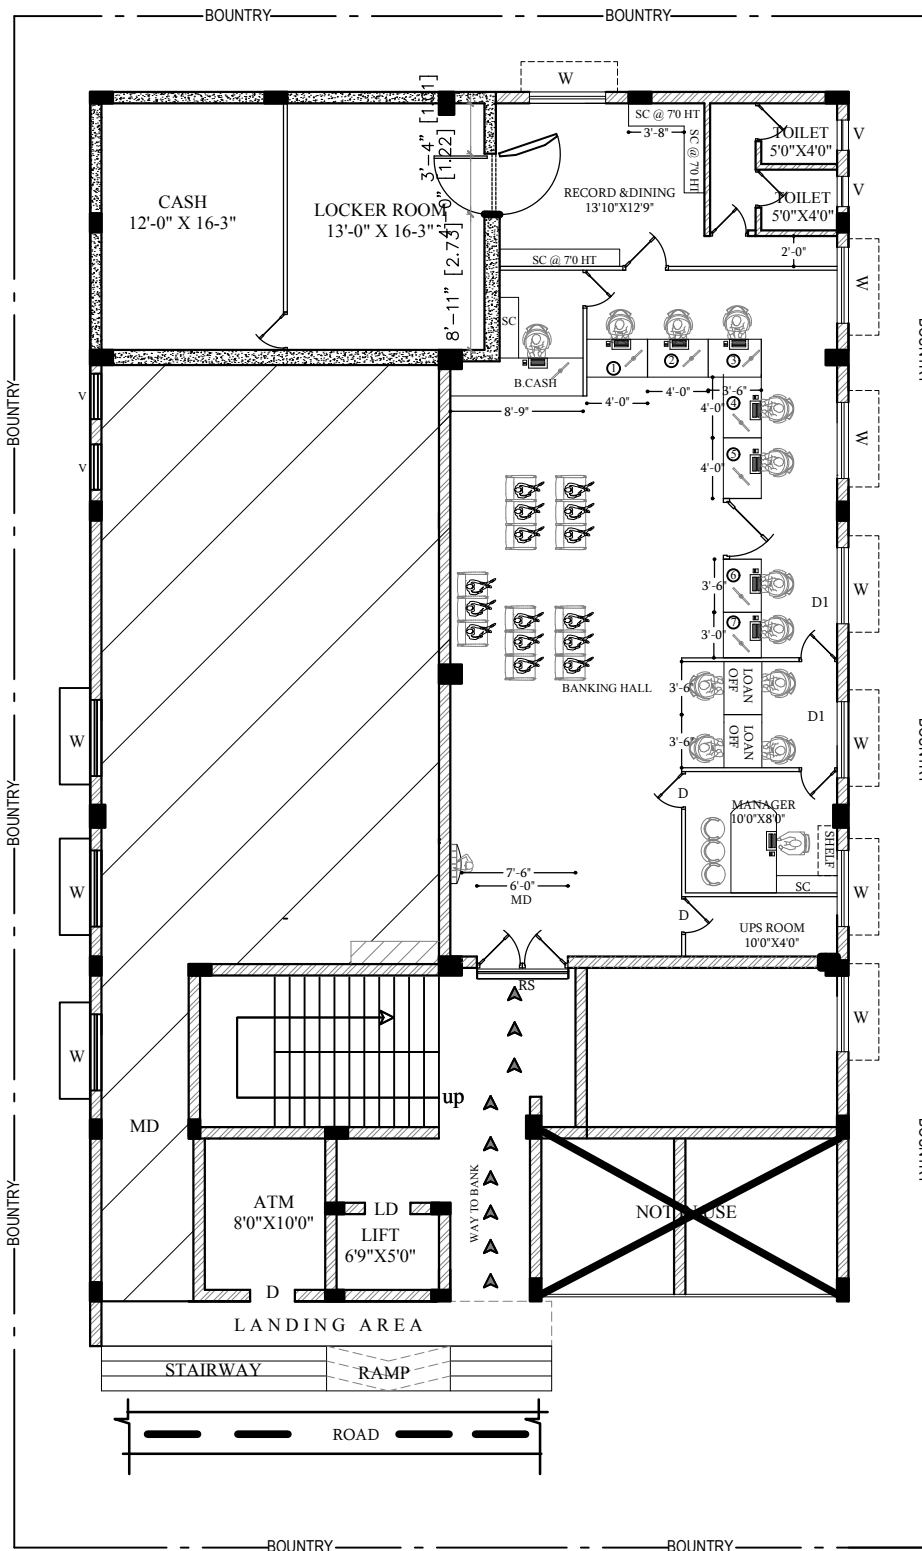

PROJECT

PROPOSED INTERIOR FURNISHING WORK FOR INDIAN BANK AT YAGAPPA NAGAR (KUMBAKONAM ZONE)

NOTE

- 1) ALL DIMENSIONS ARE IN FEET & INCHES
- 2) DRAWING TO BE READ IN CONJUNCTION WITH DETAILS
- 3) ALL DISCREPANCIES MUST BE BROUGHT TO THE NOTICE OF THE ARCHITECT.

LEGENDS:

SCHEDULE OF JOINERIES (PROPOSED)

MD-SEMI GLAZED DOOR- 6'0"X7'0"
SD- SAFE ROOM DOOR-4'0"X7'0"
D-SEMI GLAZED DOOR-3'0"X7'0"
D1-SEMI GLAZED DOOR-2'6"X7'0"
D2-SEMI GLAZED DOOR-2'6"X5'0"
D3-FLUSH DOOR-3'0"X7'0"
D4-FLUSH DOOR-2'6"X5'0"
WD-WICKET DOOR-3'0"X3'0"
SC- SIDE CREDENZA-2'6"
RS- ROLLING SHUTTER

AREA DETAILING:

BANKING HALL = 1182.00 SQ.FT
SAFE ROOM = 410.00 SQ.FT
RECORD / DINING/UPS = 190.00 SQ.FT
ATM = 80.00 SQ.FT
TOTAL = 1862.00 SQ.FT

FALSE CELING:

BANKING HALL =1182.00 SQ.FT
ATM = 80.00 SQ.FT
TOTAL = 1262.00 SQ.FT

CARPET AREA:

OVERALL CARPET AREA (WITHOUT TOILET)=1862.00 SQ.FT

TOILET AREA=80.00 SQ.FT

TITLE:

**CONCEPT SCHEME-(R2.1)
OPTION -1**



DRAWN : Ar.S.Vivek
SCALE : 1"=1'3"
JOB NO: 19 - 2024
DATE : 01.11.2025
SHEET SIZE: A4

ARCHITECT

Ar. T.MAYILVAHANAN, M.E., A.I.I.A., M.C.A., P.h.d.,



COS CONSULTANCY SERVICES

ARCHITECTURE, INTERIORS, STRUCTURAL
ENGINEERS & DESIGNERS

6/13, Kamaraj Nagar 4th Street,
Tallakulam, Madurai - 625002

Phone : 0452 - 2521869

Email id: cosquant93@gmail.com