


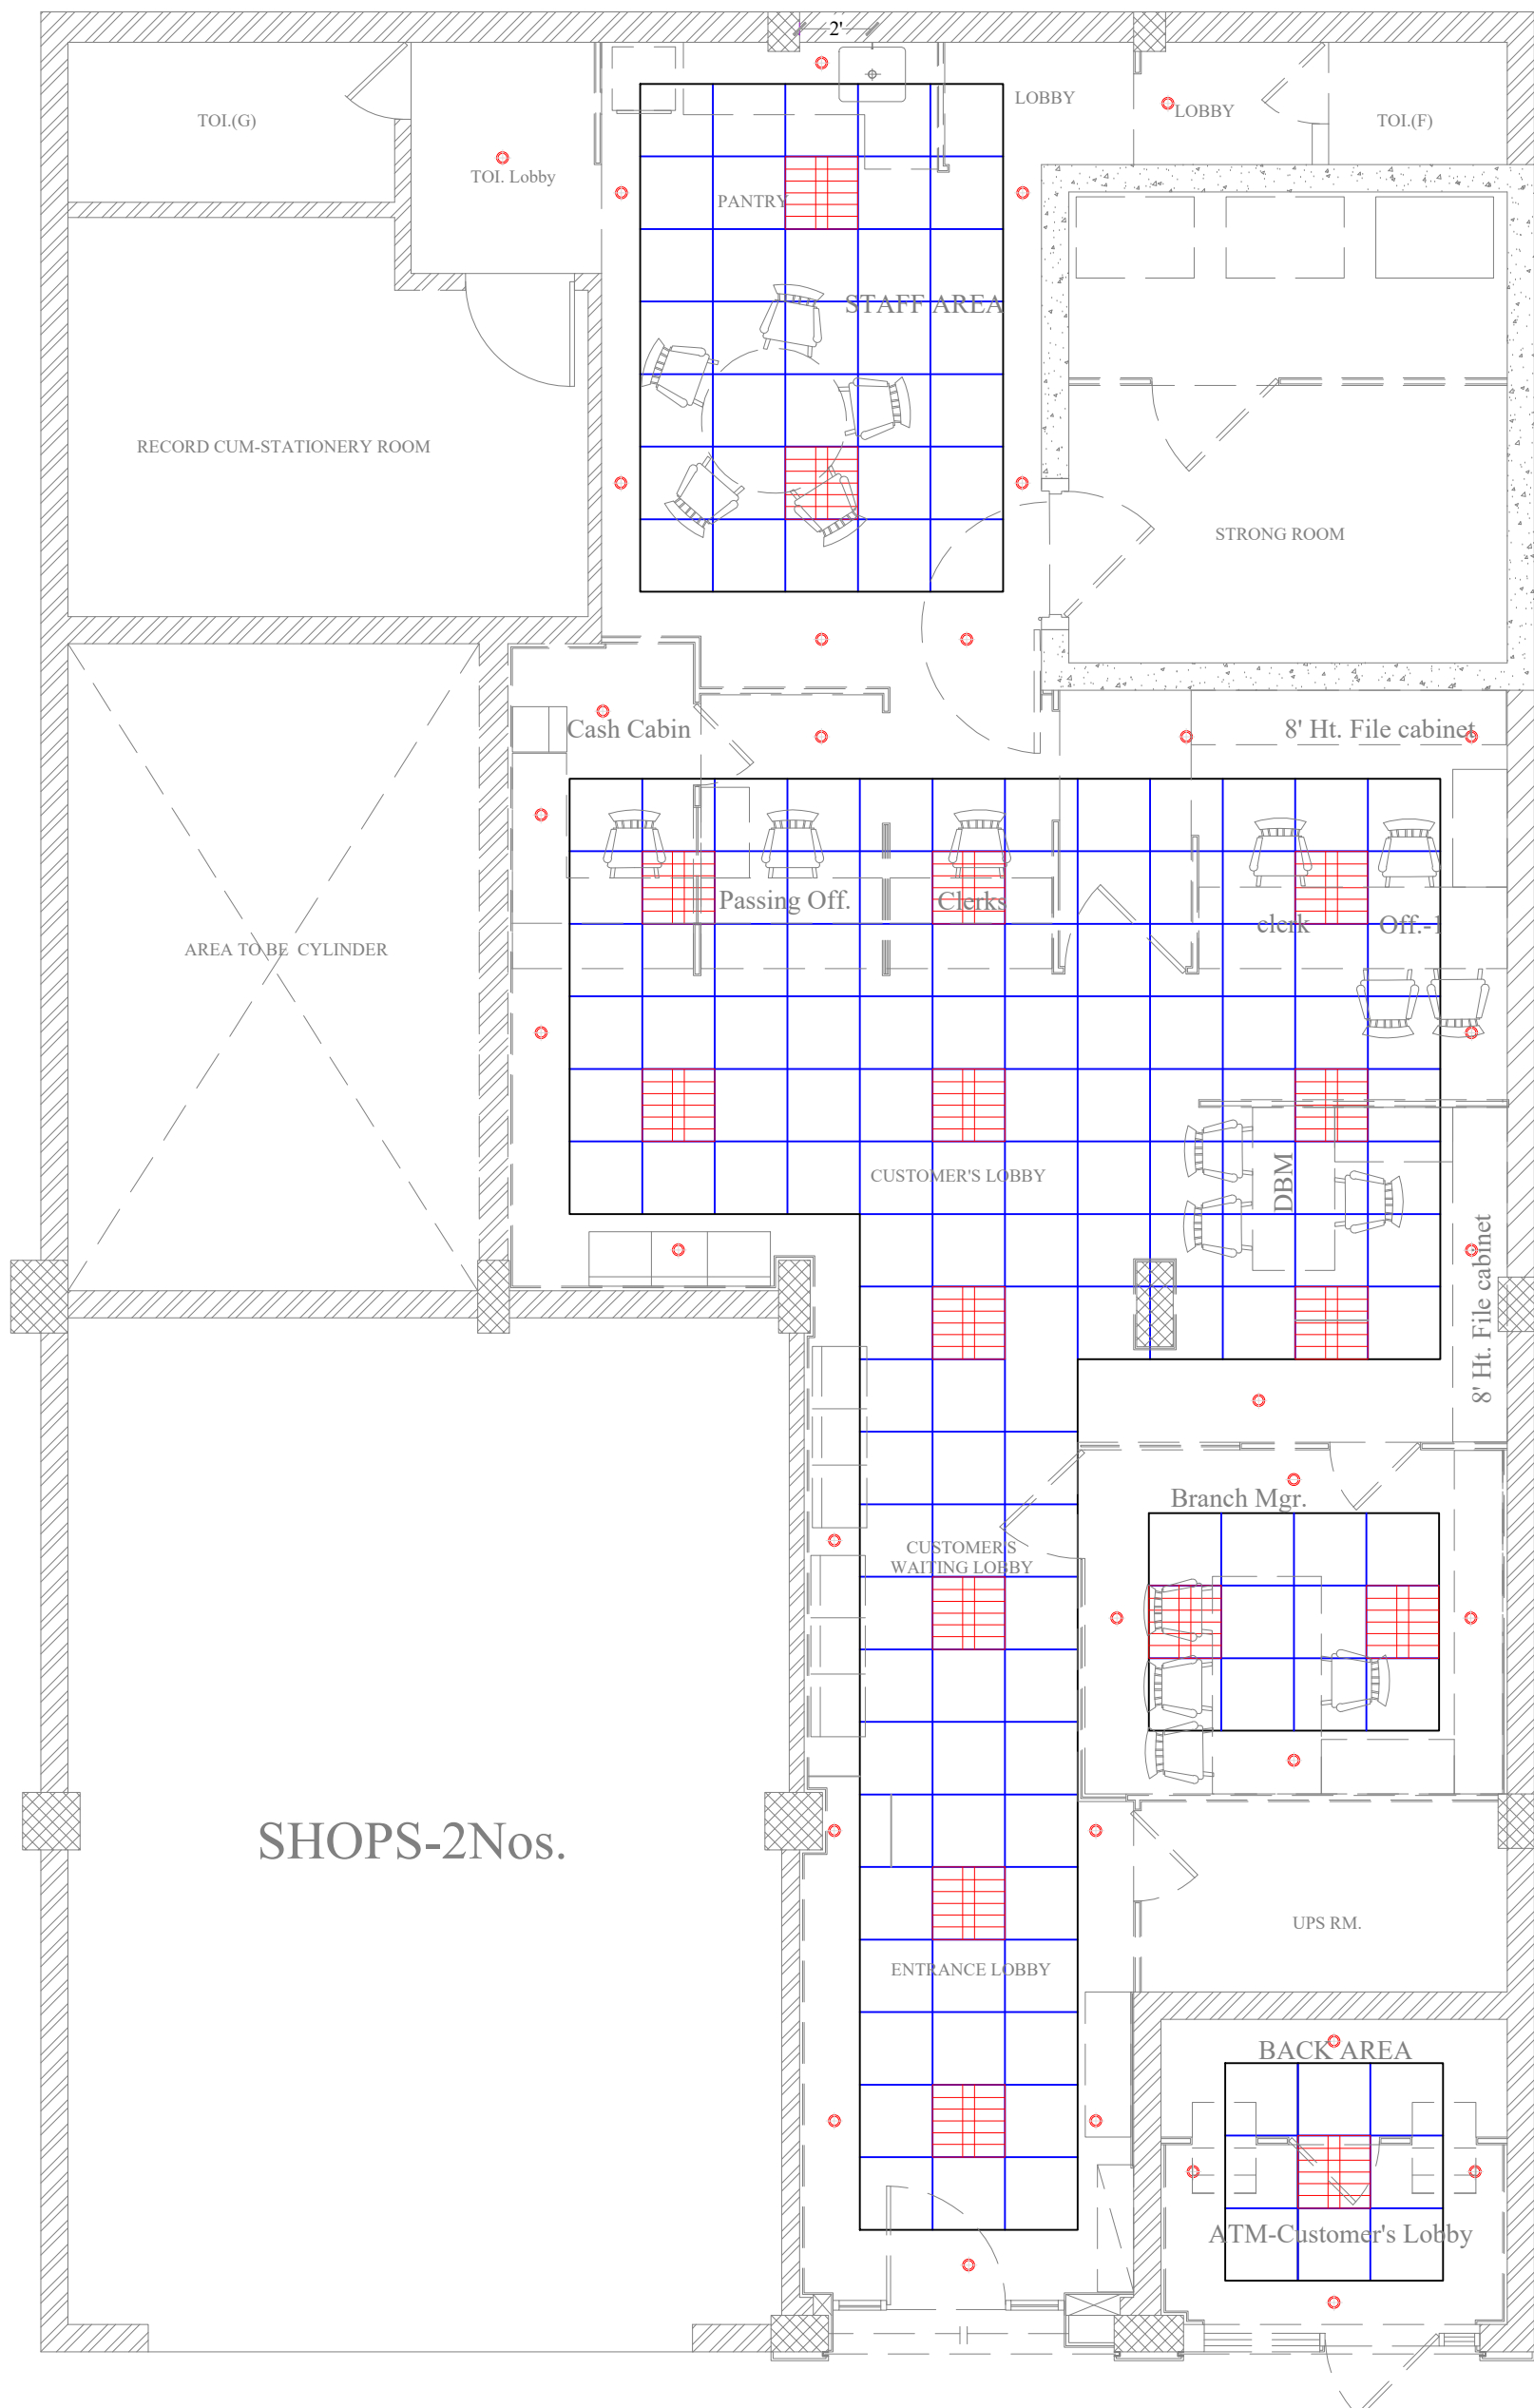

NOTE:

PROJECT TITLE:
INDIAN BANK, RISHIKESH BRANCH, HARIDWAR

DRG. STATUS | WORKING

DRG. TITLE:
PROPOSED REFLECTED FALSE CEILING

DRG. NO.: L-01 OF 01 | DRG. DATE: Nov. 12, 2025

APPRD. BY | APPRD. DATE:

ARCHITECTS:
M. S. NEGI & ASSOCIATES

ARCHITECTS, INTERIOR DESIGNERS, PLANNERS,
GOVT. APPRD. VALUERS, VAASTU CONSULTANTS,
AND PROJECT MANAGEMENT
SUBHASH CHOWK, RAM NAGAR,
DISTT. NAINITAL, UTTARAKHAND,
PH. 0-9837203193

