

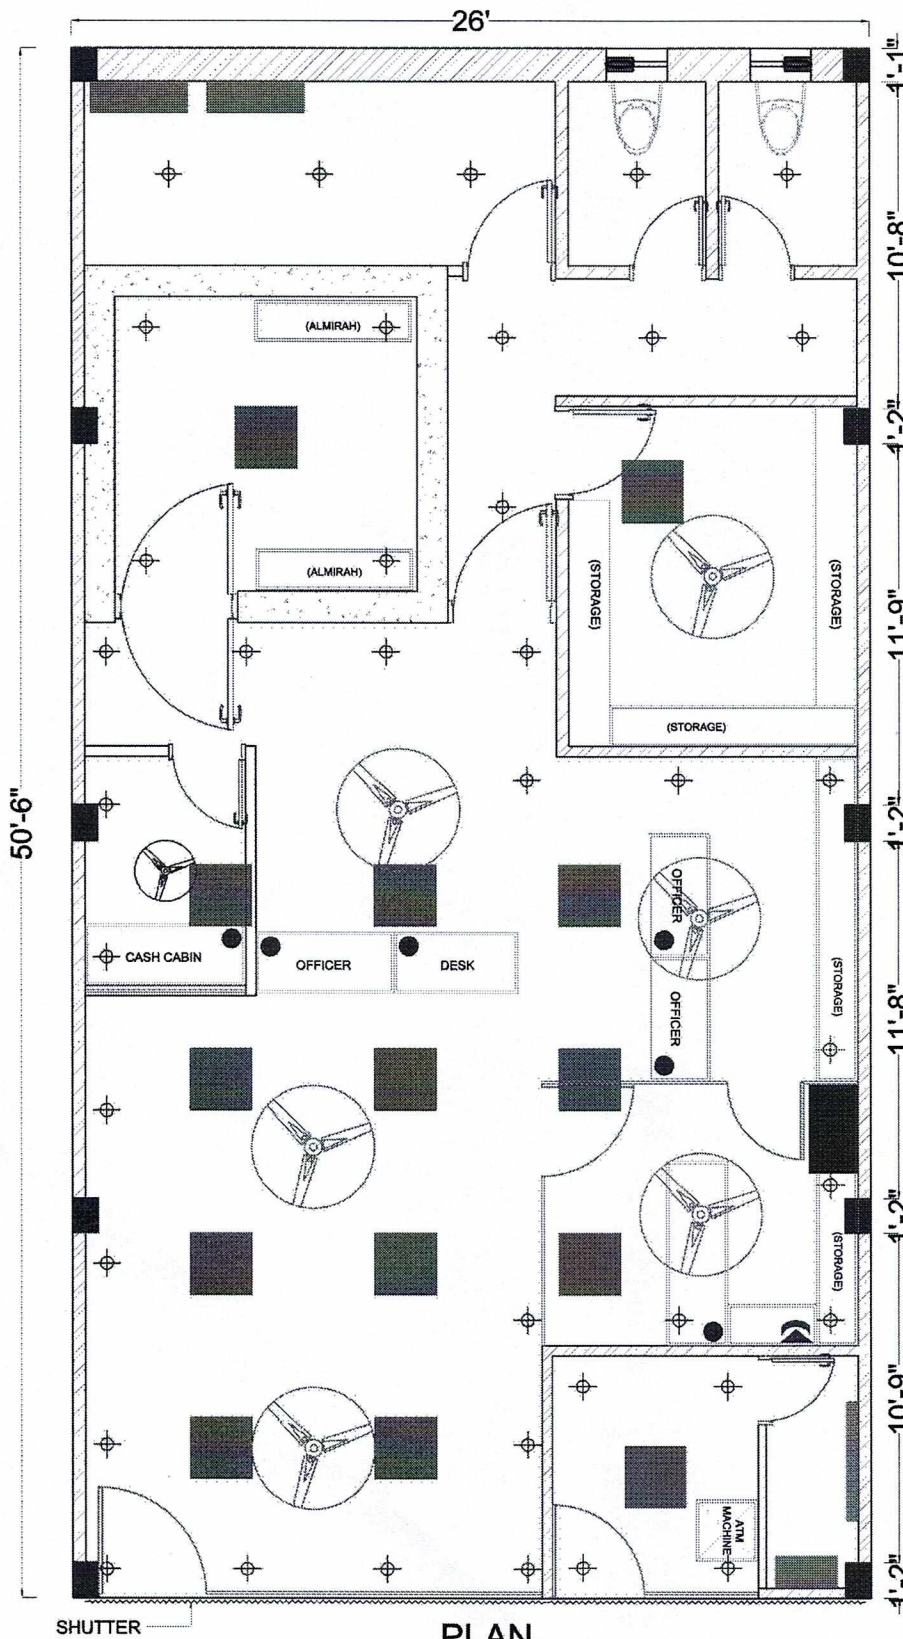


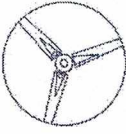

LEGENDS

-  (2' X 2') PANEL LIGHT
-  DOWN LIGHTER
-  LED TUBELIGHT
-  4 FT FAN
-  2 FT FAN
-  UPS / INVERTER POINT
-  LAN SERVER RACK
-  LAN/ WIFE POINTS
-  EXHAUST FAN (8INCH)
-  TELEPHONE POINT

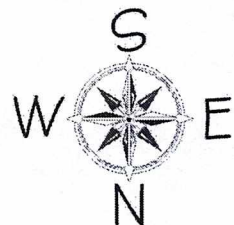

81

PLAN

PROJECT TITLE -

PROPOSED
BUILDING PLAN
FOR INDIAN
BANK IN SAKTI,
C.G

DRAWING TITLE -

ELECTRICAL
LAYOUT
PLAN

NOTE:-
01. This drawing is copyright and property of G.T. DESIGN STUDIO and is not to be reproduced, copied, or used for any other purpose.
02. All dimensions shall be checked on the prior to commencement of work.
03. Written dimensions shall be followed.
04. Any change required shall be confirmed from the architect prior to commencement of work.
05. This drawing shall be read in conjunction with other pertinent drawings.
06. If there is any discrepancy, it shall be referred to the architect for clarification.
07. All dimensions are in meter.

Revision-

R0

Date-

04-02-2026

SCALE -

NTS

APPROVED BY:-

AR.PIYUSH RAJ VERMA

CHECKED BY:-

AR.PIYUSH RAJ VERMA

DESIGN BY:-

VIPUL UTTAMCHANDANI

CONSULTANT ARCHITECT:-



G.T. DESIGN STUDIO
ARCHITECTS + PLANNERS + INTERIOR DESIGNERS
ENGINEERS + PROJECT MANAGERMENTS
"वरदान"

P-27, Kevla Nagar, Awasl Vihar, Raipur-492001, Chhattisgarh.
Phone : +91-9424114546, +91-9897403043 OR-0771-4611330
Email : gtdsarchitect@gmail.com.