


**PROPOSED INTERIOR
FURNISHING WORK FOR
INDIAN BANK
AT
MANACHANALLUR
(TRICHY ZONE)**

33'-0"

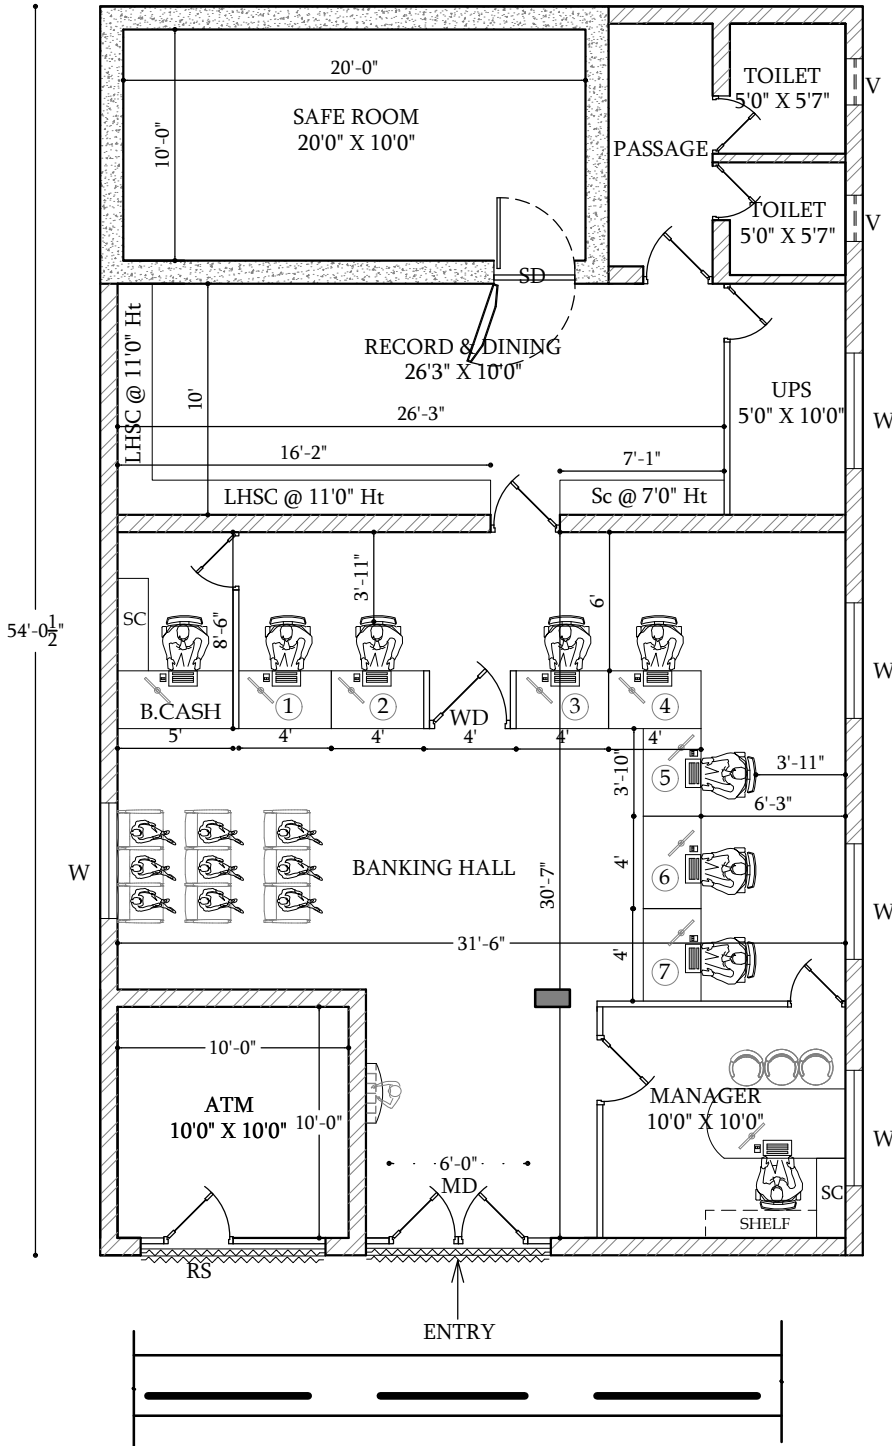

NOTE

- 1) ALL DIMENSIONS ARE IN FEET & INCHES
- 2) DRAWING TO BE READ IN CONJUNCTION WITH DETAILS
- 3) ALL DISCREPANCIES MUST BE BROUGHT TO THE NOTICE OF THE ARCHITECT.

LEGENDS:

SCHEDULE OF JOINERIES (PROPOSED)

MD-SEMI GLAZED DOOR- 6'0"X7'0"
SD- SAFE ROOM DOOR-4'0"X7'0"
D-SEMI GLAZED DOOR-3'0"X7'0"
D1-SEMI GLAZED DOOR-2'6"X7'0"
D2-SEMI GLAZED DOOR-2'6"X5'0"
D3-FLUSH DOOR-3'0"X7'0"
D4-FLUSH DOOR-2'6"X5'0"
WD-WICKET DOOR-3'0"X3'0"
SC- SIDE CREDENZA-2'6"
RS- ROLLING SHUTTER

AREA DETAILING:

BANKING HALL = 847.00 SQ.FT
SAFE ROOM = 200.00 SQ.FT
RECORD /UPS = 315.00 SQ.FT
ATM = 100.00 SQ.FT
TOTAL =1462.00 SQ.FT

FALSE CELING

BANKING HALL = 847.00 SQ.FT
ATM = 100.00 SQ.FT
TOTAL = 947.00 SQ.FT

AREA DETAILS:

1. PLINTH AREA =1785.00 SQ.FT
2. CARPET AREA =1462.00 SQ.FT

TITLE

Interior Layout



DRAWN : Ar.Vivek

SCALE : 1"=1'3"

JOB NO: -113-2025

DATE : 10.02.2026

SHEET SIZE: A4

ARCHITECT

Ar. T.MAYILVAHANAN, M.E., A.I.I.A., M.C.A., P.hd.,



COS CONSULTANCY SERVICES

ARCHITECTURE, INTERIORS, STRUCTURAL

ENGINEERS & DESIGNERS

6/13, Kamaraj Nagar 4th Street,

Tallakulam, Madurai - 625002

Phone : 0452 - 2521869

Email id: cosquant93@gmail.com