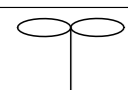
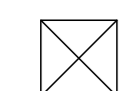

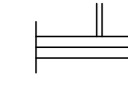

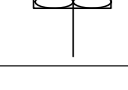

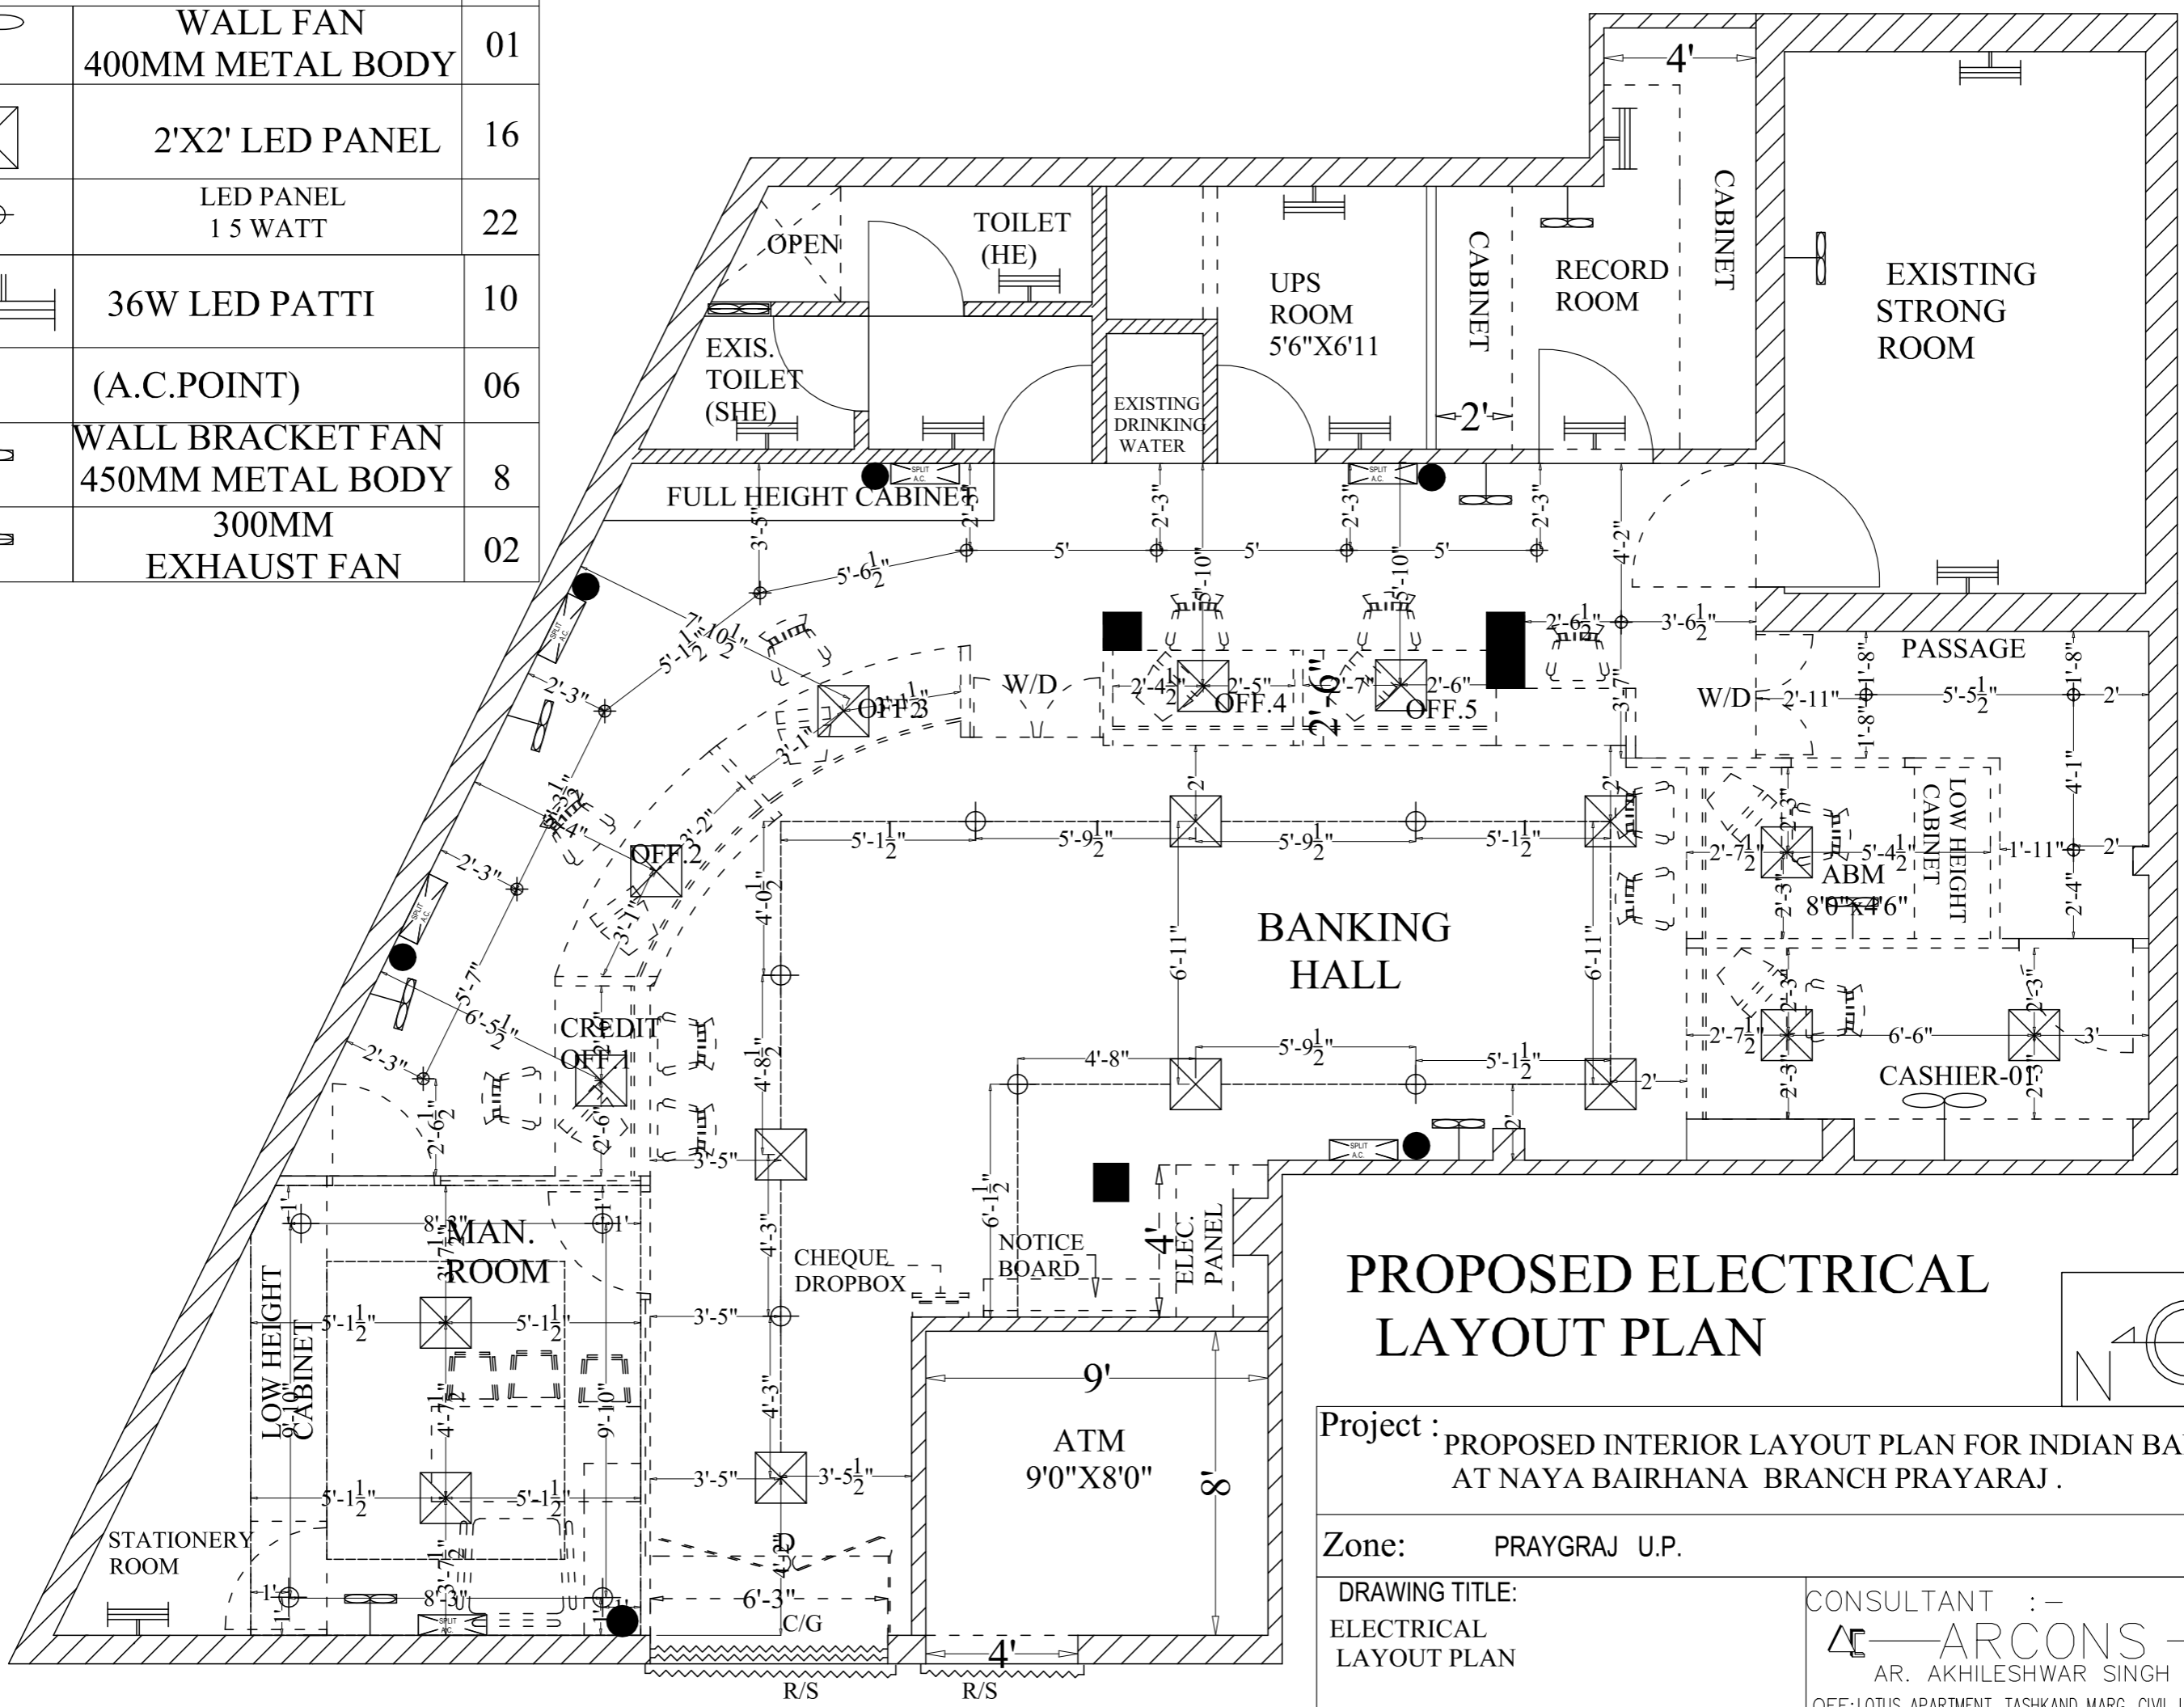


LEGEND		NO.
	WALL FAN 400MM METAL BODY	01
	2'X2' LED PANEL	16
	LED PANEL 15 WATT	22
	36W LED PATTI	10
	(A.C.POINT)	06
	WALL BRACKET FAN 450MM METAL BODY	8
	300MM EXHAUST FAN	02



## PROPOSED ELECTRICAL LAYOUT PLAN

Project : PROPOSED INTERIOR LAYOUT PLAN FOR INDIAN BANK AT NAYA BAIRHANA BRANCH PRAYARAJ .

Zone: PRAYGRAJ U.P.

DRAWING TITLE:  
ELECTRICAL LAYOUT PLAN

CONSULTANT :-  
 **ARCONS**  
 AR. AKHILESHWAR SINGH  
 OFF: LOTUS APARTMENT, TASHKAND MARG, CIVIL LINES, ALLD.