
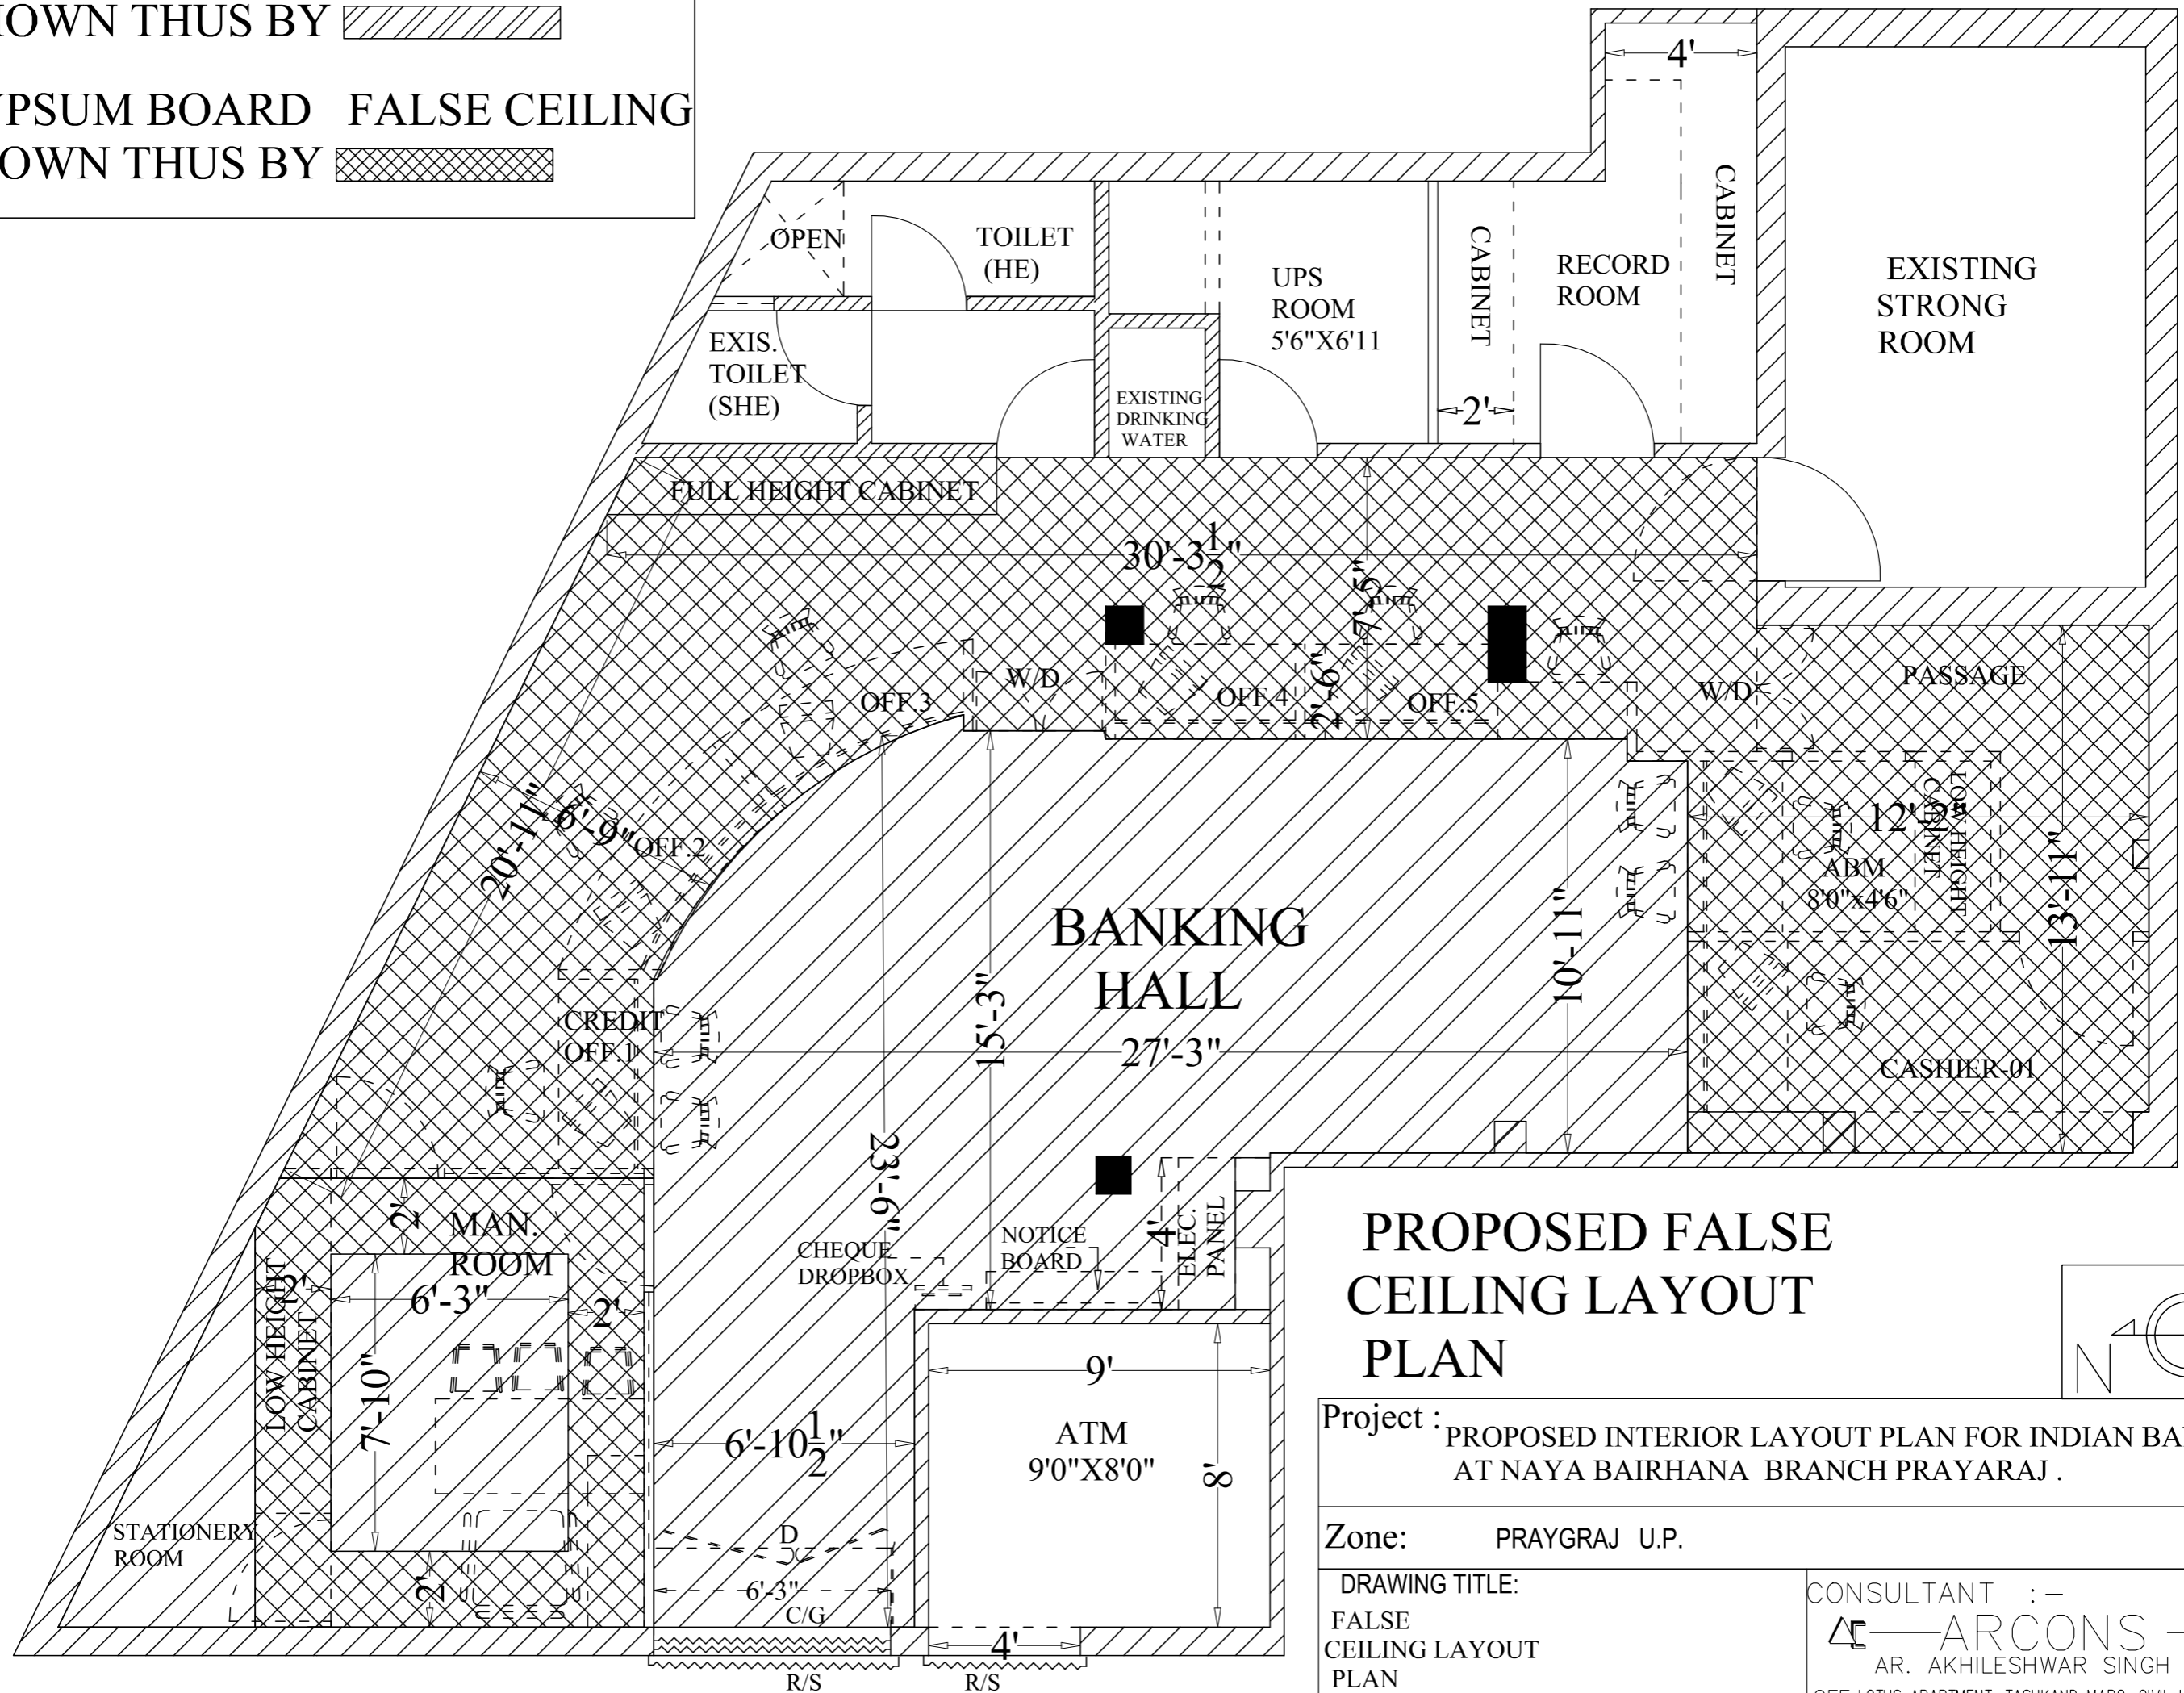
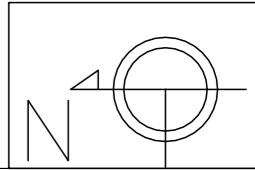


ARMSTRONG FALSE CEILING
 SHOWN THUS BY 

GYPSUM BOARD FALSE CEILING
 SHOWN THUS BY 



PROPOSED FALSE CEILING LAYOUT PLAN



Project : PROPOSED INTERIOR LAYOUT PLAN FOR INDIAN BANK AT NAYA BAIRHANA BRANCH PRAYARAJ .

Zone: PRAYGRAJ U.P.

DRAWING TITLE:
 FALSE CEILING LAYOUT PLAN

CONSULTANT :-
 ARCONS
 AR. AKHILESHWAR SINGH
 OFF: LOTUS APARTMENT, TASHKAND MARG, CIVIL LINES, ALLD.