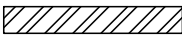

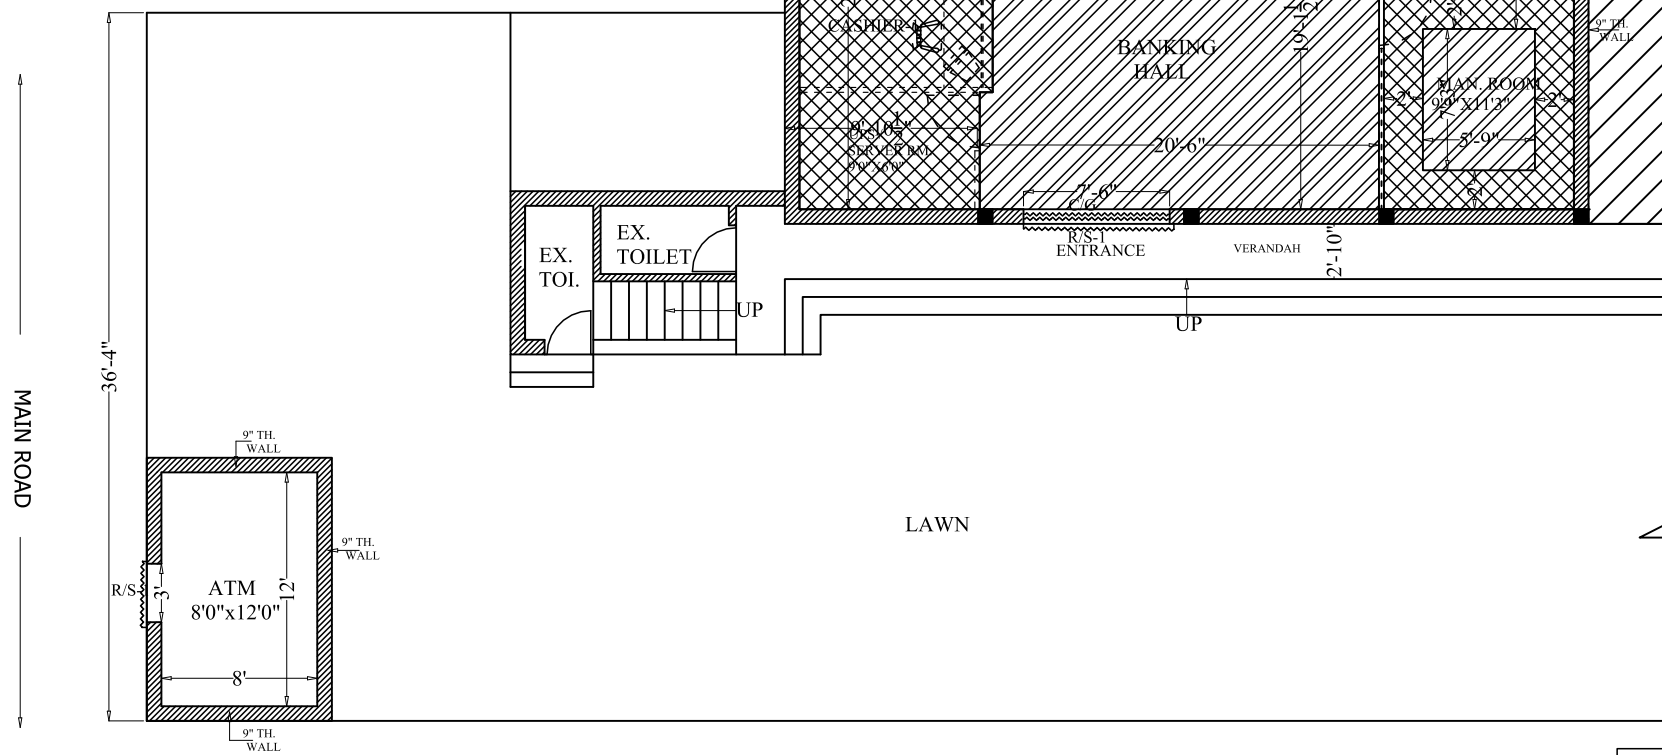



ARMSTRONG FALSE CEILING
 SHOWN THUS BY 

GYPSUM BOARD FALSE CEILING
 SHOWN THUS BY 



PROPOSED FALSE CEILING LAYOUT PLAN



Project : PROPOSED INTERIOR LAYOUT PLAN FOR INDIAN BANK AT THARWAI BRANCH PRAYAGRAJ	DRAWING TITLE: FALSE CEILING LAYOUT PLAN		CONSULTANT :-  ARCONS AR. AKHILESHWAR SINGH OFF: LOTUS APARTMENT, TASHKAND MARG, CIVIL LINES, ALLD.
	DATE 30-04-2026	SCALE	
	DRAWING NO.- 02		
Zone: PRAYGRAJ U.P.			