


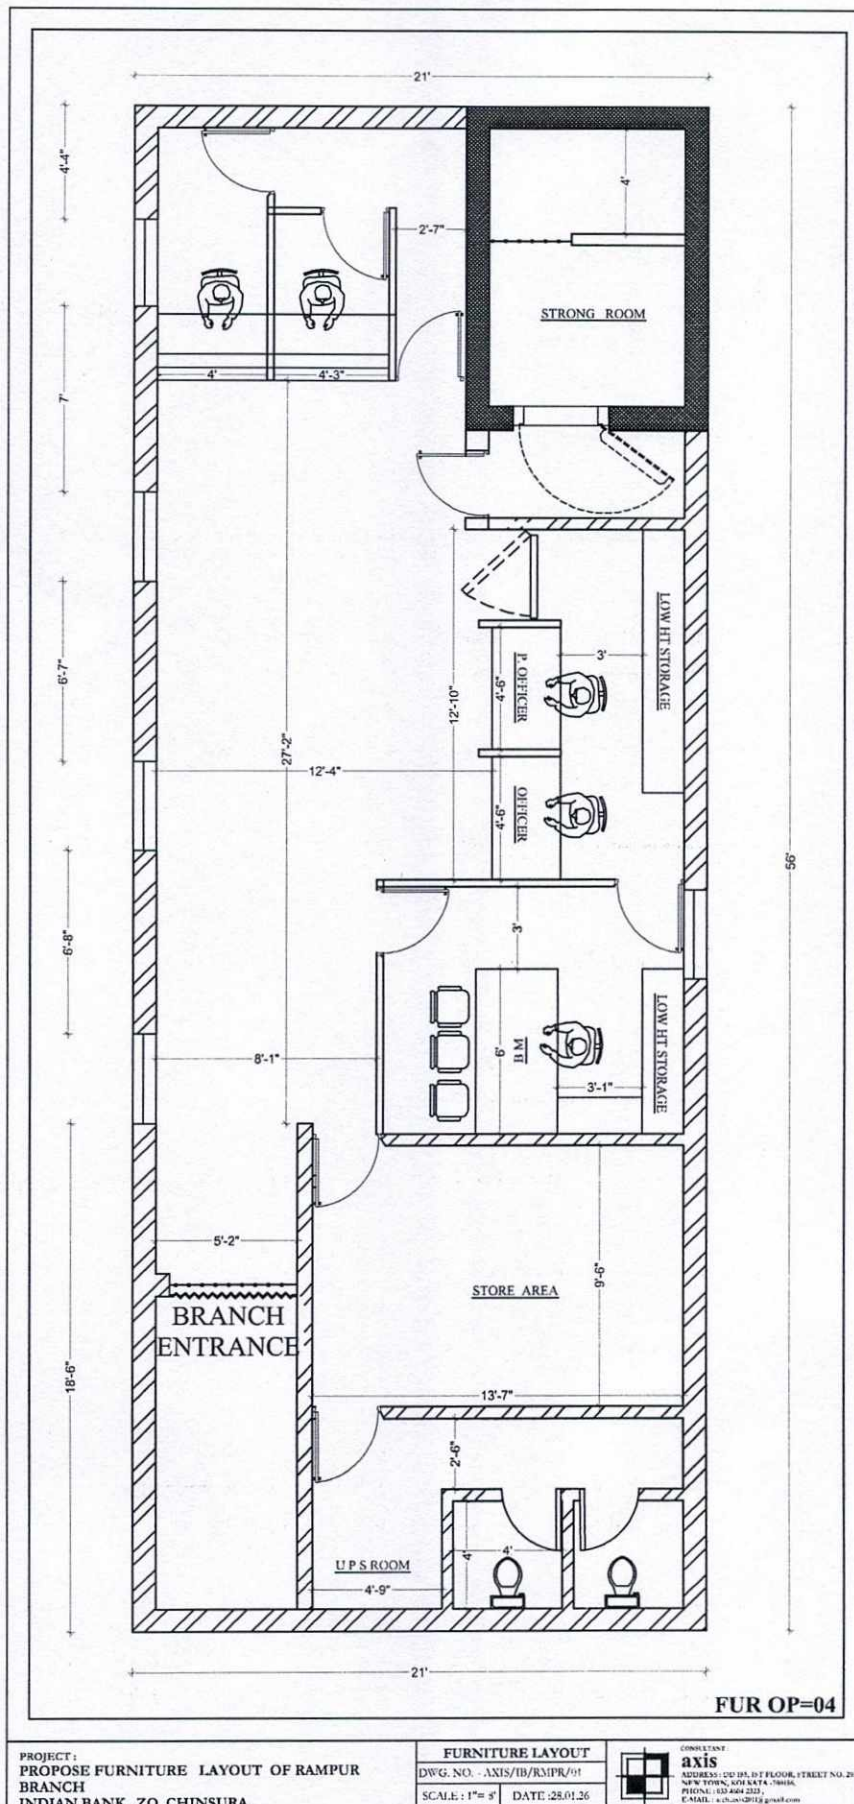

PROJECT:
PROPOSE FURNITURE LAYOUT OF RAMPUR
BRANCH
INDIAN BANK, ZO CHINSURA

FURNITURE LAYOUT
DWG. NO. - AXIS/IB/RM/PR/01
SCALE: 1"= 8' DATE: 28.01.26



CONSULTANT
axis
ADDRESS: C/O 101, D.T. FLOOR, STREET NO. 20A
NEW TOWN, KOLKATA, 700016
PHONE: (33) 464 2321
E-MAIL: a.chowdhury@gmail.com

