



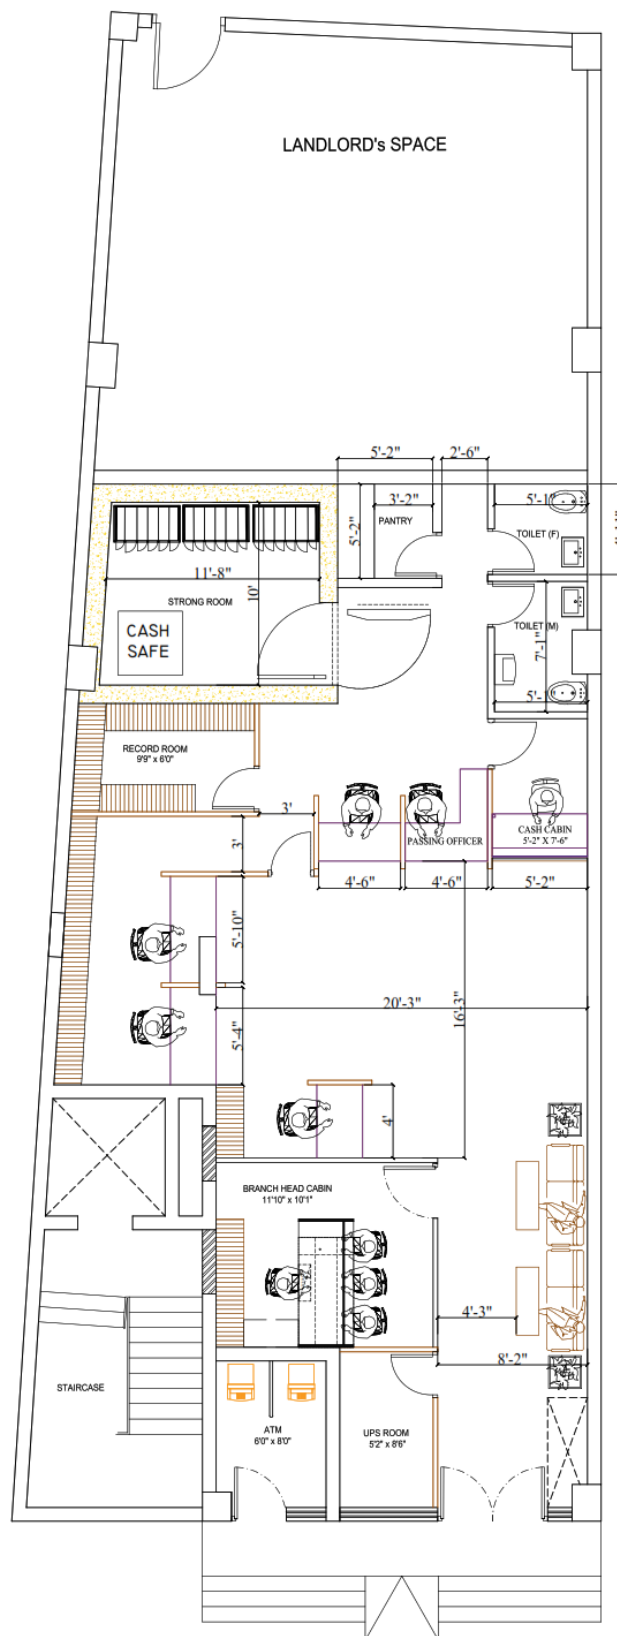

FINAL FURNISHING LAYOUT


TITLE	DESCRIPTION:	DATE : 15-06-2026	CLIENT	SPACE ACE ARCHITECTS, ENGINEERS & PLANNERS  V - 20A / 5, D.L.F. CITY III, GURGAON, HARYANA - 12 PH - 0124-4106618 FAX: 01 MB - +91-8527253808 E-MAIL : ankit@spaceace.in 
INDIAN BANK , NARELA BRANCH, NEW DELHI	FURNISHING LAYOUT	REV 1 : 16-06-2026	INDIAN BANK, ZONAL OFFICE	
		REV 2 : ----		
		REV 3 : ----		
		REV 4 : ----		



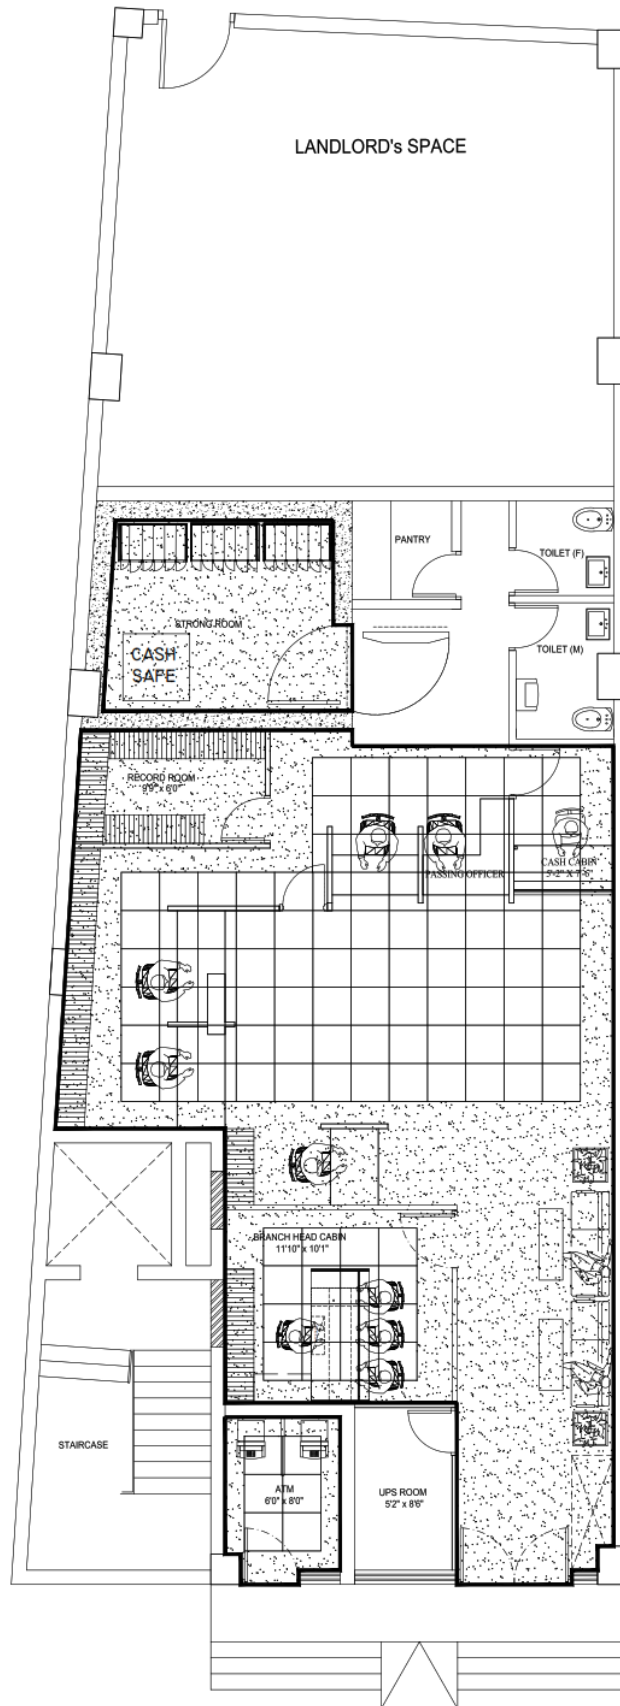

FALSE CEILING LAYOUT

TITLE	DESCRIPTION:	DATE : 15-06-2026	CLIENT	SPACE AGE ARCHITECTS, ENGI & PLANNERS V-20A/75, D.L.F. CITY III, GURGAON, HARY... PH - 0124-4106618 FAX: 0124-2365329 MB - +91-8527253808 E-MAIL : ankit@spacece.in 
INDIAN BANK , NARELA BRANCH, NEW DELHI	FURNISHING LAYOUT	REV 1 : 16-06-2026		
		REV 2 : ----		
		REV 3 : ----		
		REV 4 : ----		
INDIAN BANK, ZONAL OFFICE				

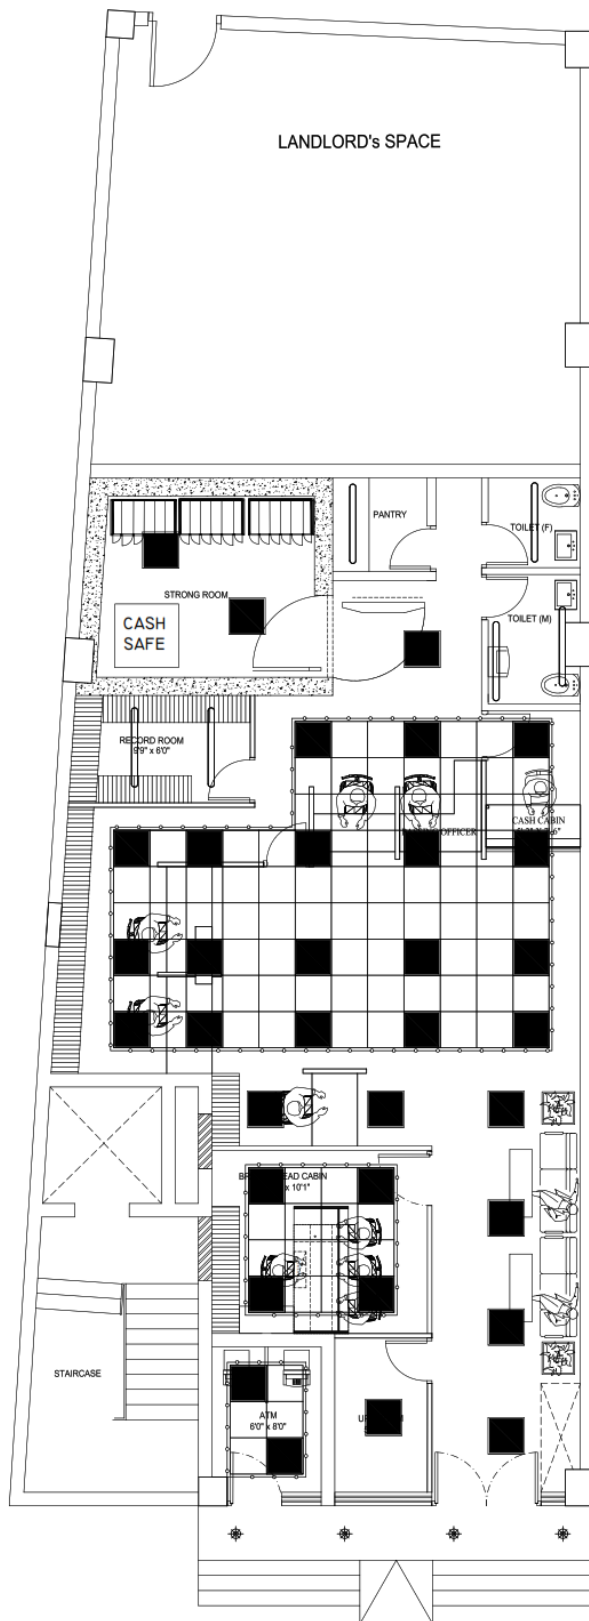


	LED STRIP LIGHT
	4' x 1' LED LIGHT FIXTURES
	2' x 2' LED LIGHT FIXTURES
	6 W LED DOWNLIGHTERS
	15 W LED DOWNLIGHTERS
	SWITCH BOARD

LIGHT FIXTURES LAYOUT

TITLE	DESCRIPTION:	DATE : 15-06-2026	CLIENT	SPACE ACE
INDIAN BANK , NARELA BRANCH, NEW DELHI	FURNISHING LAYOUT	REV 1 : 16-06-2026	INDIAN BANK, ZONAL OFFICE	ARCHITECTS, ENGINEERS & PLANNERS
		REV 2 : ----		V - 20A / 5 , D.L.P. CITY III, GURGAON, HARYANA - 122002
		REV 3 : ----		PH - 0124-4106618, FAX: 0124-231 MB - +91-8527253808
		REV 4 : ----		E-MAIL : ankit@spaceace.in



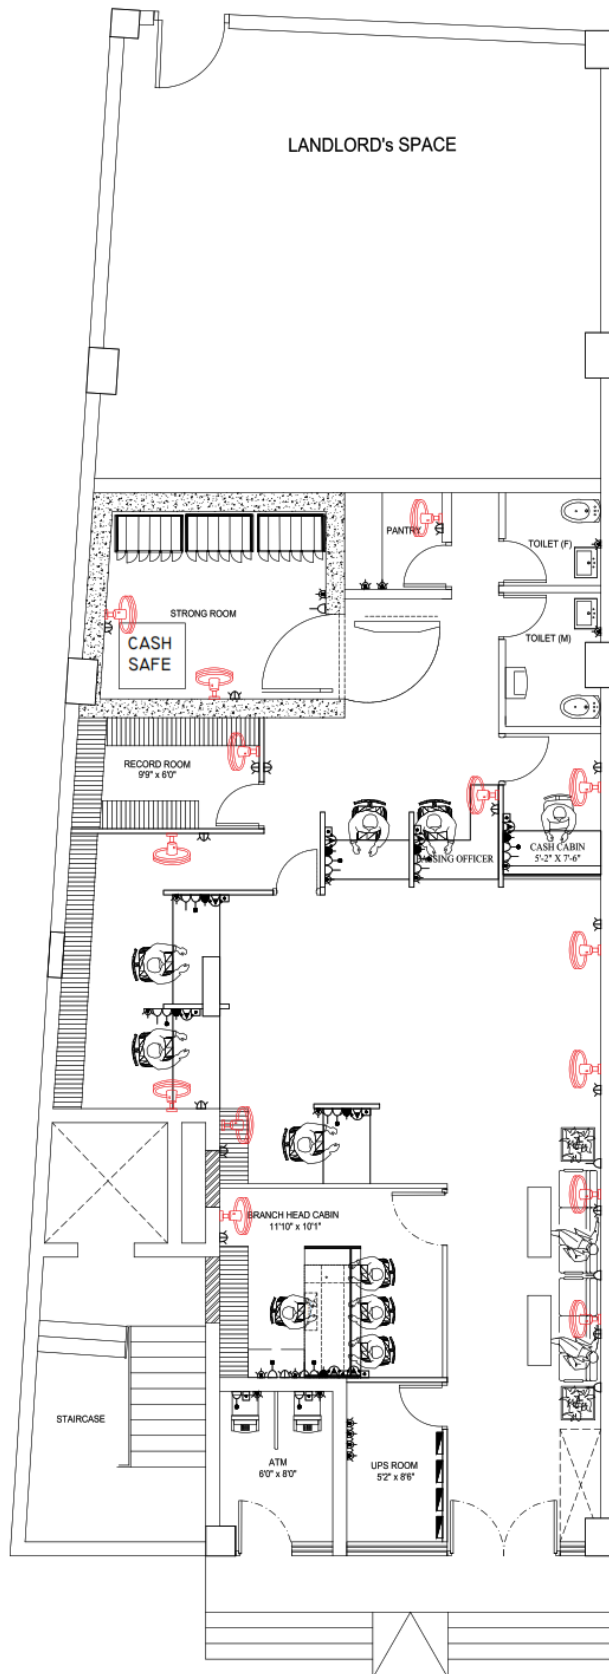


LEGEND : (Electrical Switch/Socket)		
S. No.	SYMBOL	DESCRIPTION
1.		5/15 AMP POWER POINT
2.		5 AMP PLUG POINT
3.		3/15 AMP PLUG POINT (GFI)
4.		5 AMP SWITCH FOR A/C UNIT
5.		5 AMP SWITCH FOR WALL FAN
6.		DISTRIBUTION BOARD
7.		DATA POINT
8.		TELEPHONE POINT

POINT WIRING LAYOUT

TITLE INDIAN BANK , NARELA BRANCH, NEW DELHI	DESCRIPTION: FURNISHING LAYOUT	DATE : 15-06-2026	CLIENT INDIAN BANK, ZONAL OFFICE	SPACE ACE ARCHITECTS, ENGINEERS & PLANNERS V - 20A / 5, D.L.F. CITY III, GURGAON, HARYANA. PH - 0124-4100618 FAX MB - +91-8527253808 E-MAIL - space11@spaceace.com
		REV 1 : 16-06-2026		
		REV 2 : -----		
		REV 3 : -----		
		REV 4 : -----		



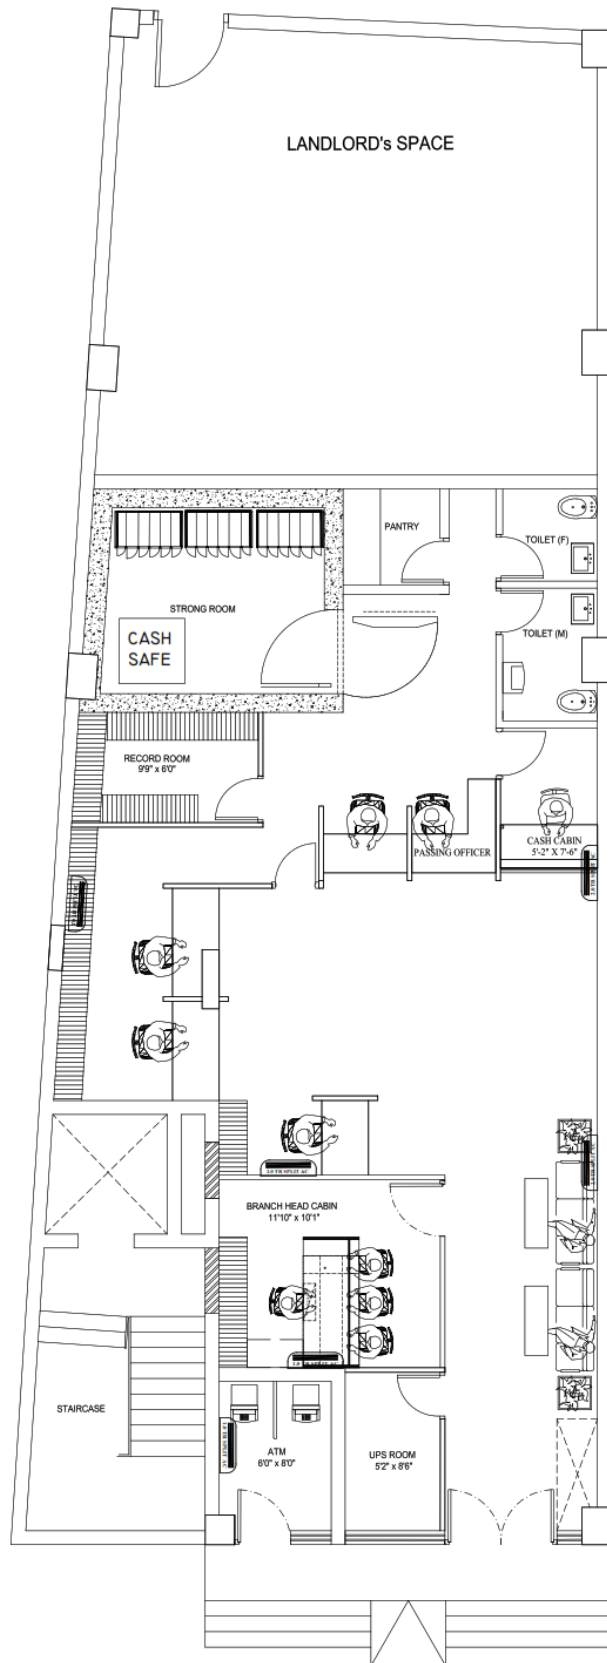

AIR-CONDITIONING LAYOUT

TITLE	DESCRIPTION:	DATE : 15-06-2026	CLIENT	SPACE ACE
INDIAN BANK, NARELA BRANCH, NEW DELHI	FURNISHING LAYOUT	REV 1 : 16-06-2026	INDIAN BANK, ZONAL OFFICE	ARCHITECTS, ENGINEERS & PLANNERS
		REV 2 : -----		V - 20A / 5
		REV 3 : -----		D.L.F. CITY III
		REV 4 : -----		GURGAON, HARYANA - 1
				PH - 0124-4106618, FAX: C
				MB - +91-8527253808
				E-MAIL : ankit@spaceace

