


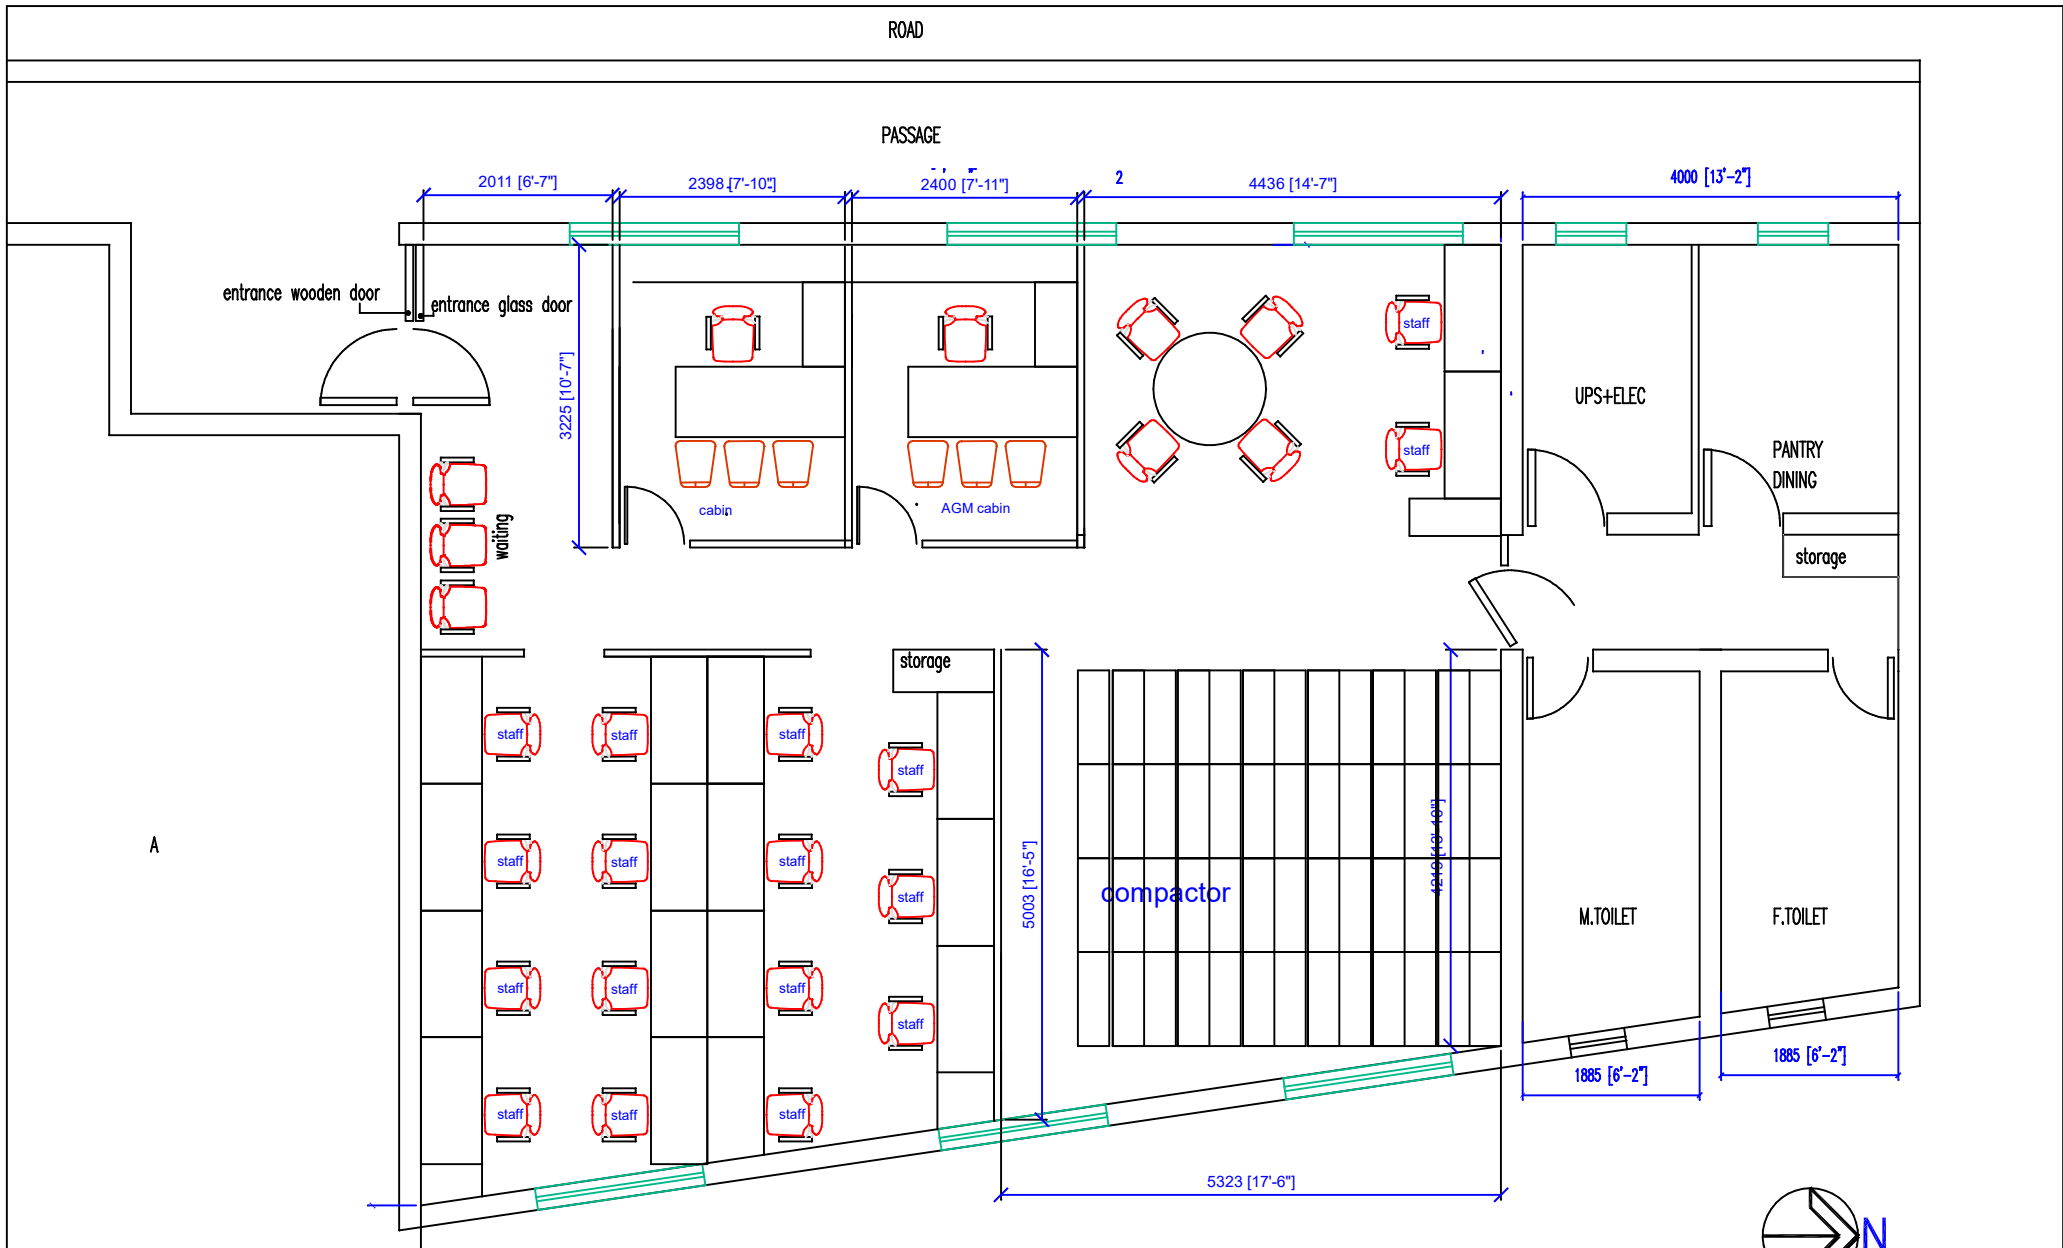

BRANCH AREA = @1425 SQ.FT



client
INDIAN BANK
ZONAL OFFICE PUNE
Kalyani Nagar Pune
phone: 020-

project
INDIAN BANK
PROCESSING CENTRE
SHASTRI NAGAR
PUNE

drawing shows
LAYOUT OF PREMISES



architects
SATYAJIT RANE & ASSOCIATES
ARCHITECTS & INTERIOR DESIGNERS
107/24, OLD CHATURSRINGI ROAD, PUNE 411016
m. 9890084268 email: satyajit.rane@gmail.com

dry no
01

