


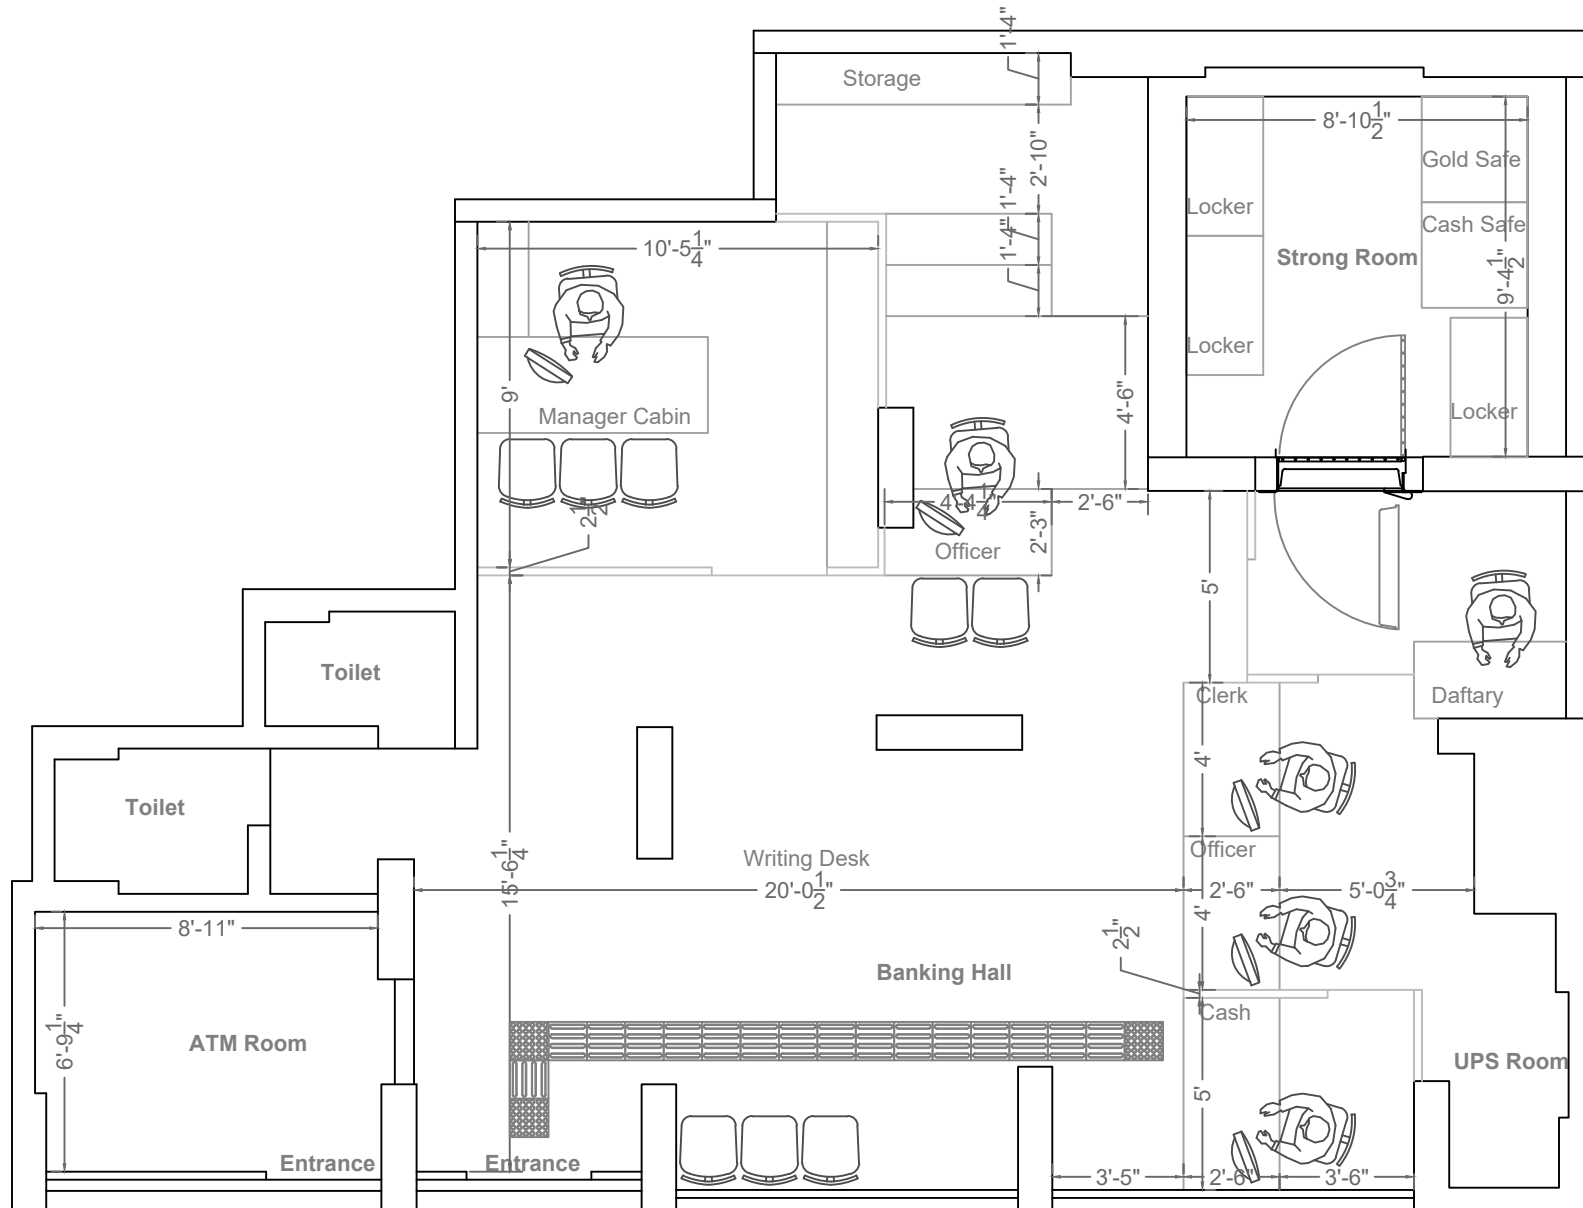

INTERIOR LAYOUT OF PROPOSED PREMISES FOR JOGESHWARI (E) BRANCH OF INDIAN BANK



SANKALPA ASSOCIATES
ARCHITECTS & INTERIOR DESIGNERS
1001/1002, Eleven Heights, Kumbharwada,
Sant Gora Kumbhar Marg, Dharavi, Mumbai 17
Tel. No. 9869031498, 8454867686
Email: sankalpapadadar@yahoo.co.in