


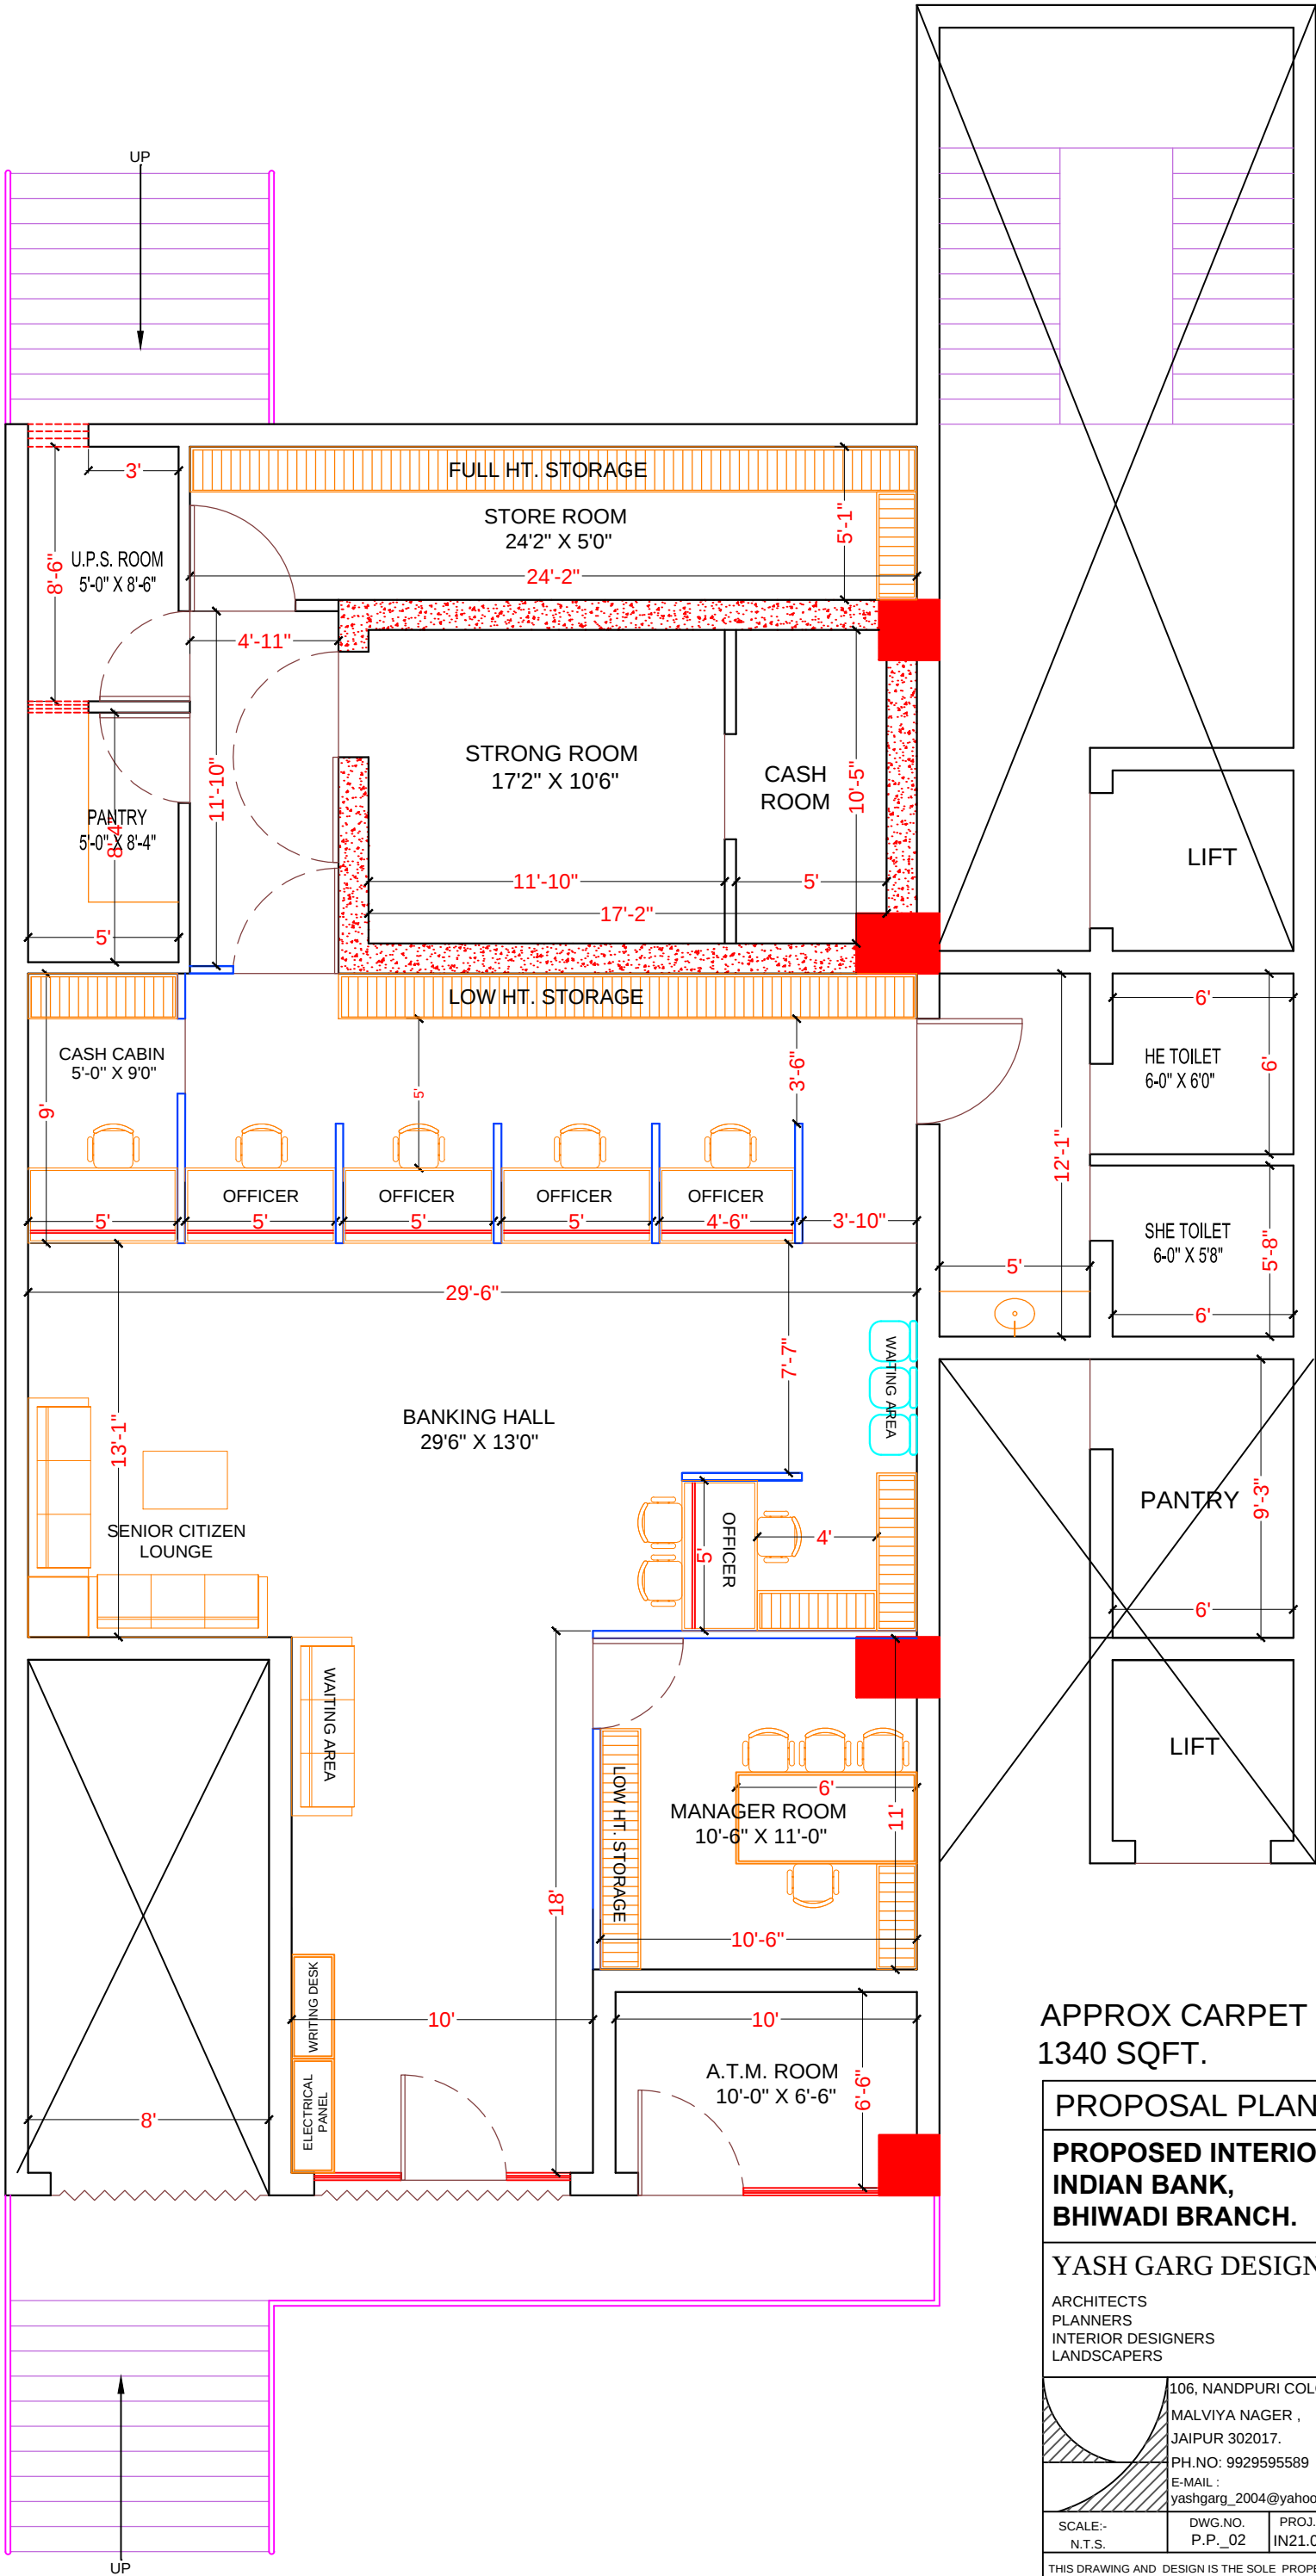

APPROX CARPET AREA :-
1340 SQFT.

PROPOSAL PLAN-04

PROPOSED INTERIOR FOR :-
INDIAN BANK,
BHIWADI BRANCH.

YASH GARG DESIGNER'S

ARCHITECTS
PLANNERS
INTERIOR DESIGNERS
LANDSCAPERS

106, NANDPURI COLONY,
MALVIYA NAGER ,
JAIPUR 302017.
PH.NO: 9929595589
E-MAIL :
yashgarg_2004@yahoo.co.in

DATE
18/05/2026

N

SCALE:-
N.T.S.

DWG.NO.
P.P._02

PROJ.NO.
IN21.02.40

THIS DRAWING AND DESIGN IS THE SOLE PROPERTY OF ARCHITECT
YASH GARG AND SHALL NOT BE TRACED COPIED REPRODUCED
MODIFIED LENT OR MADE UNAUTHORISED USE OF IN ANY OTHER
MANNER WITHOUT THE WRITTEN PRIOR CONSENT OF THE ARCHITECT