



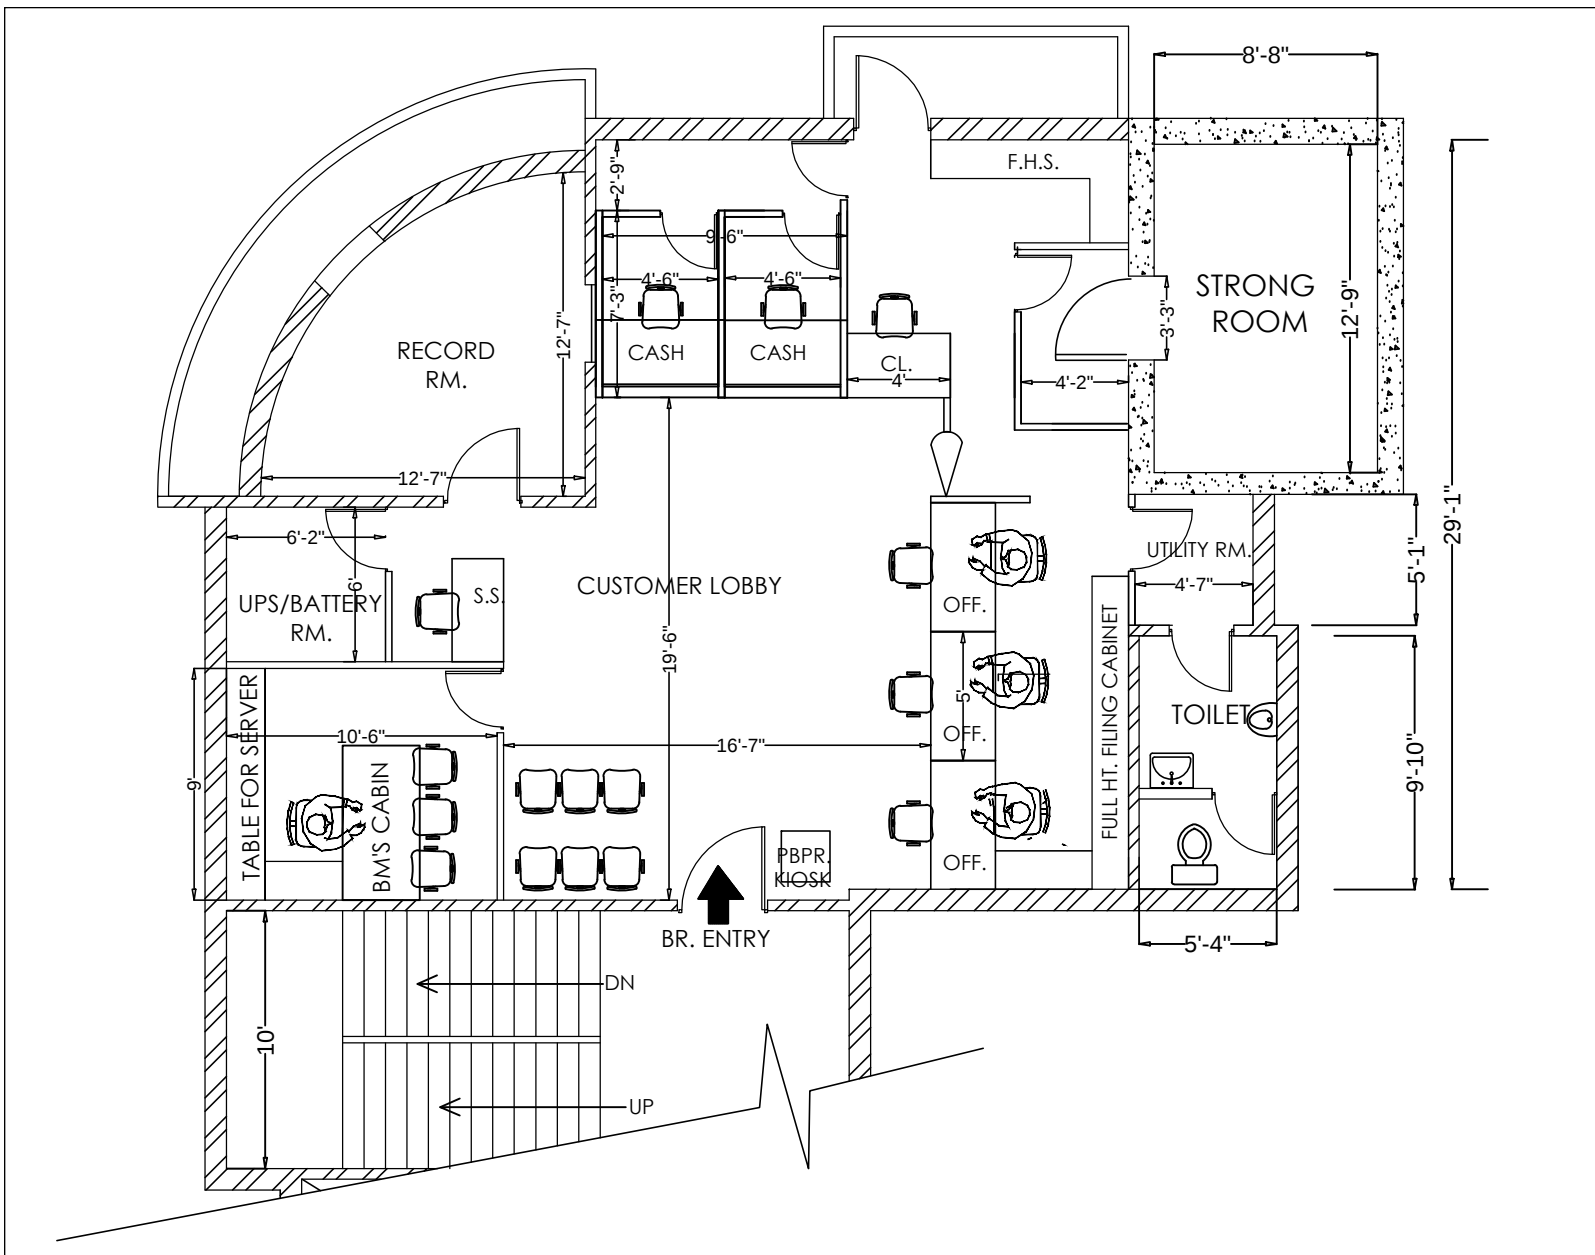


PROPOSED LAYOUT OF
KHARDAHA BRANCH
INDIAN BANK,
UNDER ZONAL OFFICE, BARASAT
AREA OF THE RENONATION AREA OF THE
BRANCH INCLUDING TOILET AREA : 1177 SQFT

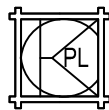

KALPANGAN CONSULTANTS PVT. LTD.
FLATNO.9, 4,DR.SUNDARI MOHAN AVENUE
KOLKATA-14,PH.NO.-9830162952



SCALE -

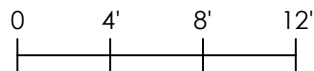

DATE -09/09/2023

STAFF NOS.	
B.M.	1
OFF.	3
CL./CASH	3
S.S.	1
TOTAL	8