


PROPOSED INTERIOR
FURNISHING OF INDIA BANK,
JASHPUR BRANCH -
CHAATISGARH

GROUND FLOOR

FINAL DRAWING

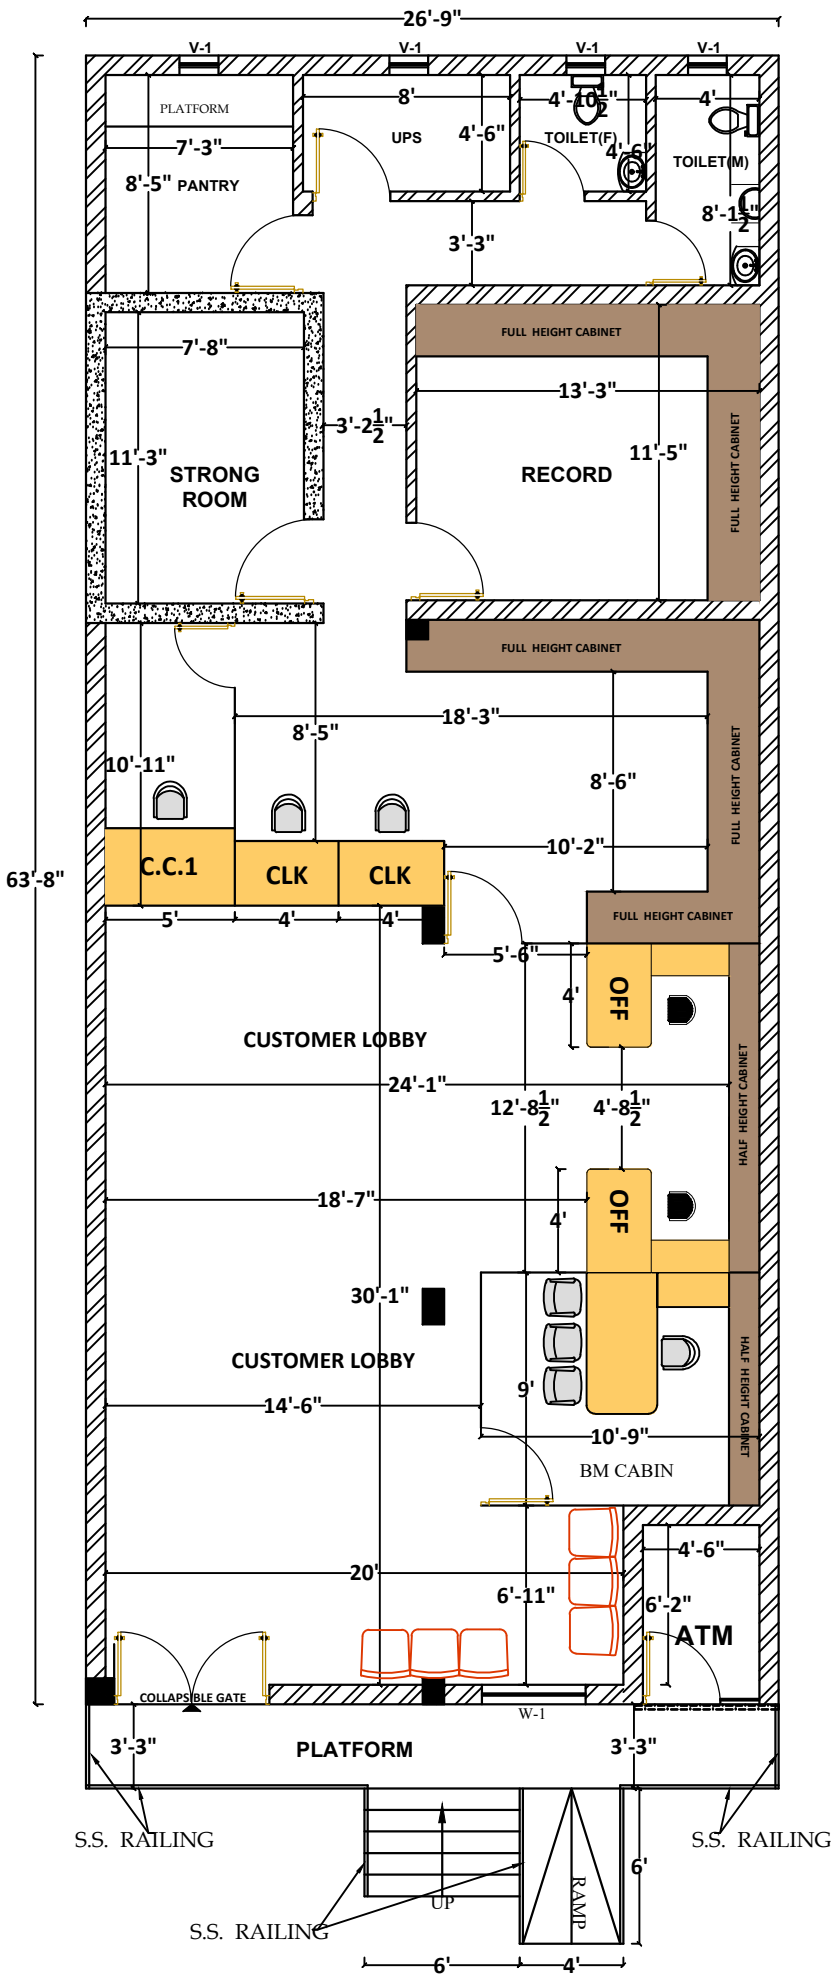

ER.SUNIL SHARMA

DATE - 21/05/2025

SIGNATURE -

**AR. ASHISH
SHRIVASTAVA**
CHARTERED ARCHITECT
CA/92/15120

KUSHI AND ASSOCIATE
11, SWASTIK COMPLEX,
RUSSEL CROSSING, JABALPUR
MOB 9131343384, 9425150793