
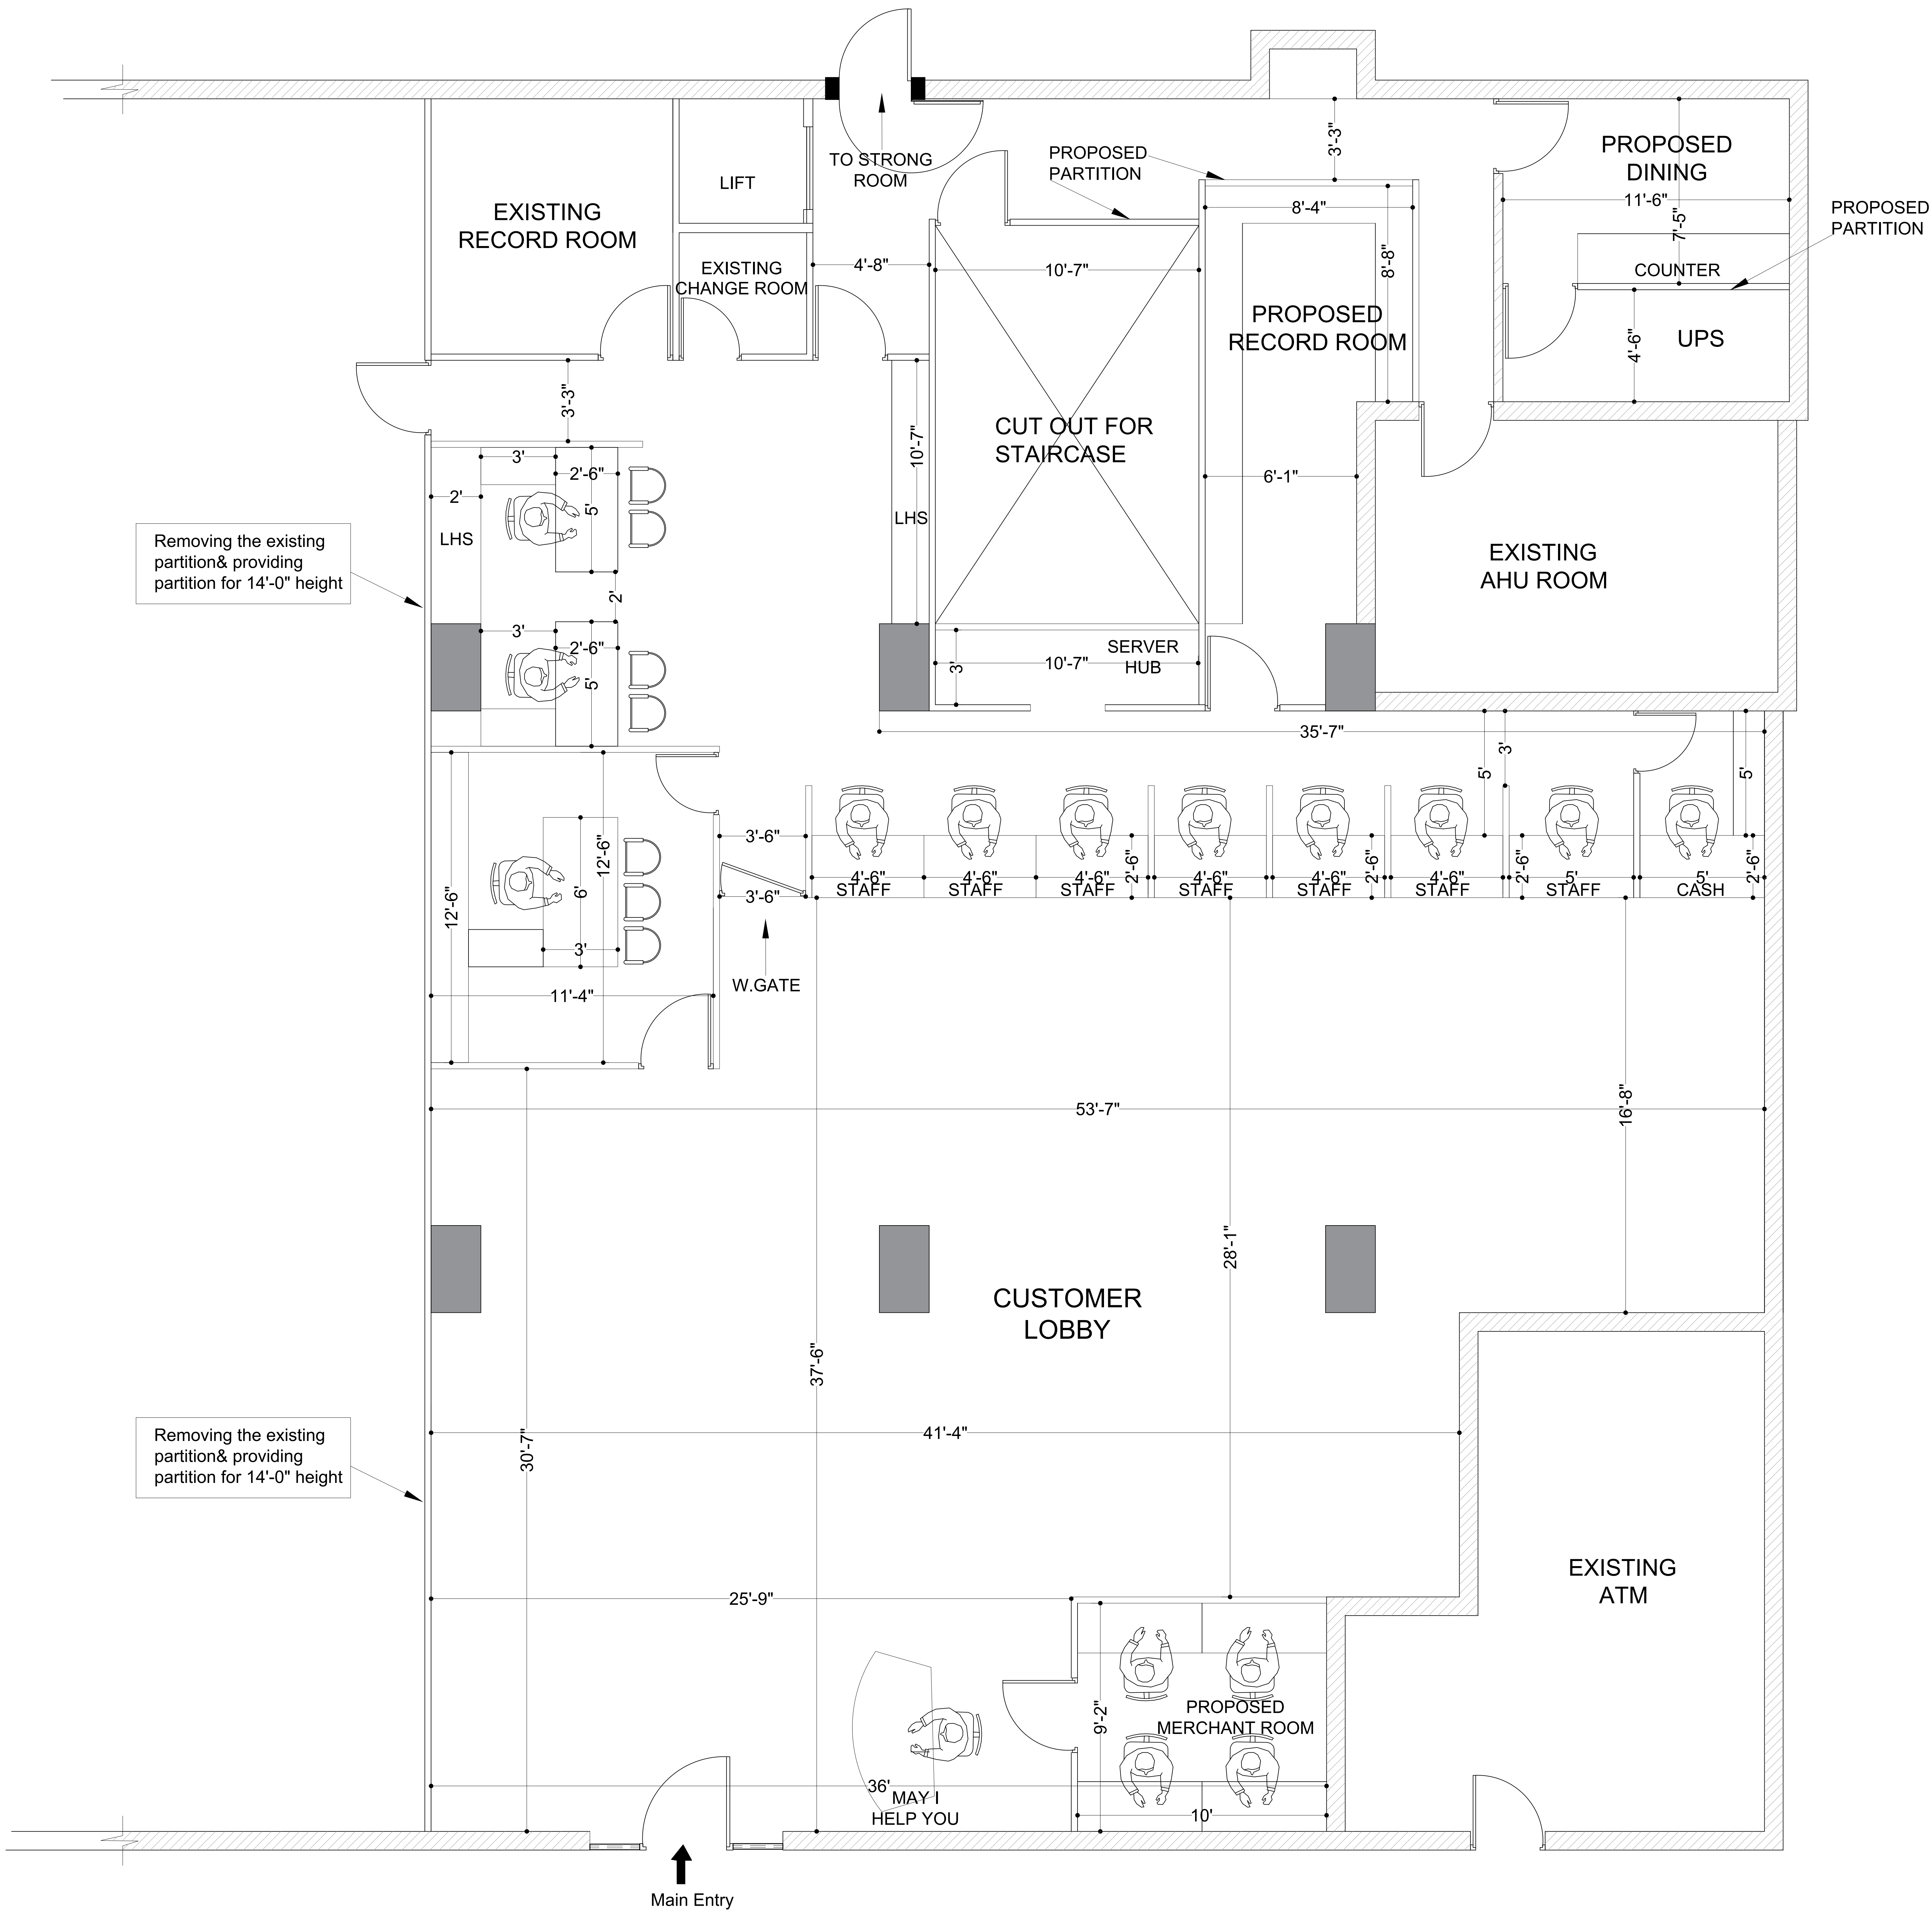


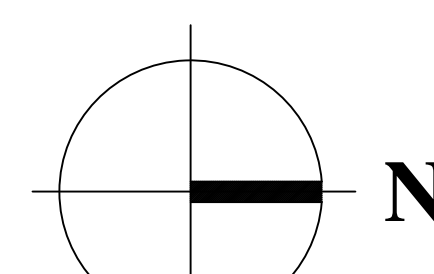

OPTION-3 REVISED

CLIENT INDIAN BANK	REVISION:			DRAWN	ROCKY	DRAWING NO:	CHECKED BY:	CONSULTANTS :
	S.No.	DESCRIPTION	DATE	DATE	10.04.2025			
				SCALE	N.T.S			
				REVISION DATE	28.08.2025			
PROJECT PLAN SHOWING THE PROPOSED LAYOUT OF INDIAN BANK HARBOUR BRANCH.	AREA STATEMENT: BANKING HALL= 2386 Sqft CUSTOMER SPACE=1550 Sqft					NORTH: 	APPROVED BY:	M/S ARUN ARCHITECTS U -12, OLD NO U-27, 10TH STREET, Anna Nagar, Chennai - 40. Ph : 044 - 2621 5855.