



INDIAN BANK AT FATEHGARH (TALWANDI SABO)

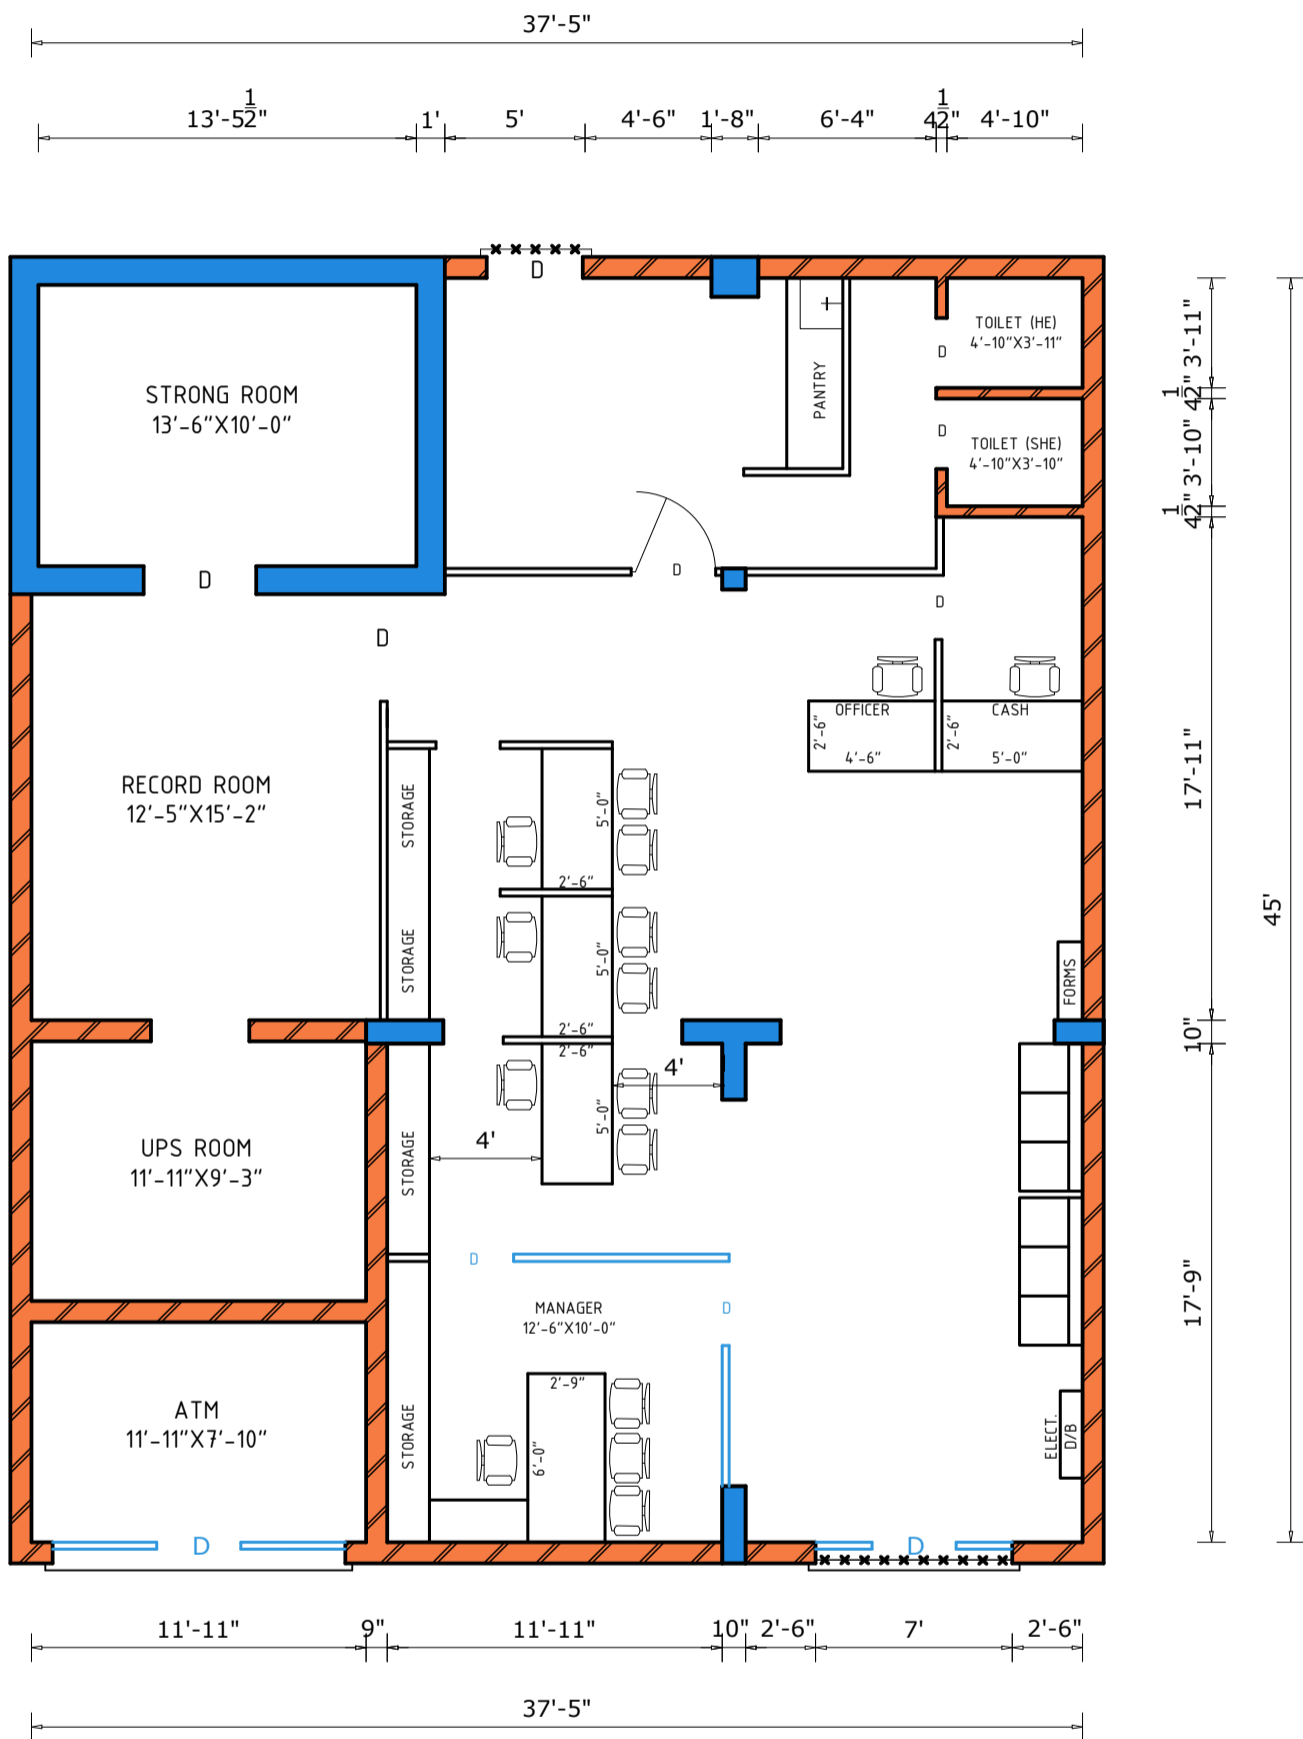

Designed by ZWCAD Academic Version

Designed by ZWCAD Academic Version

INDIAN BANK AT FATEHGARH (TALWANDI SABO)

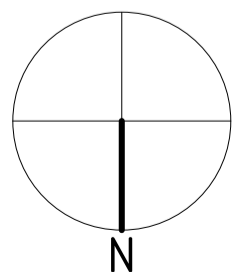

GURDEV GROUP OF ARCHITECTS
 Architects, Valuers, Planner, Interior & Ind. Designers
 S.C.O. - 1094-95, 2nd Floor, Sector-22 B, Chandigarh
 Ph.: 0172-5068450, Mobile: 9417008450