




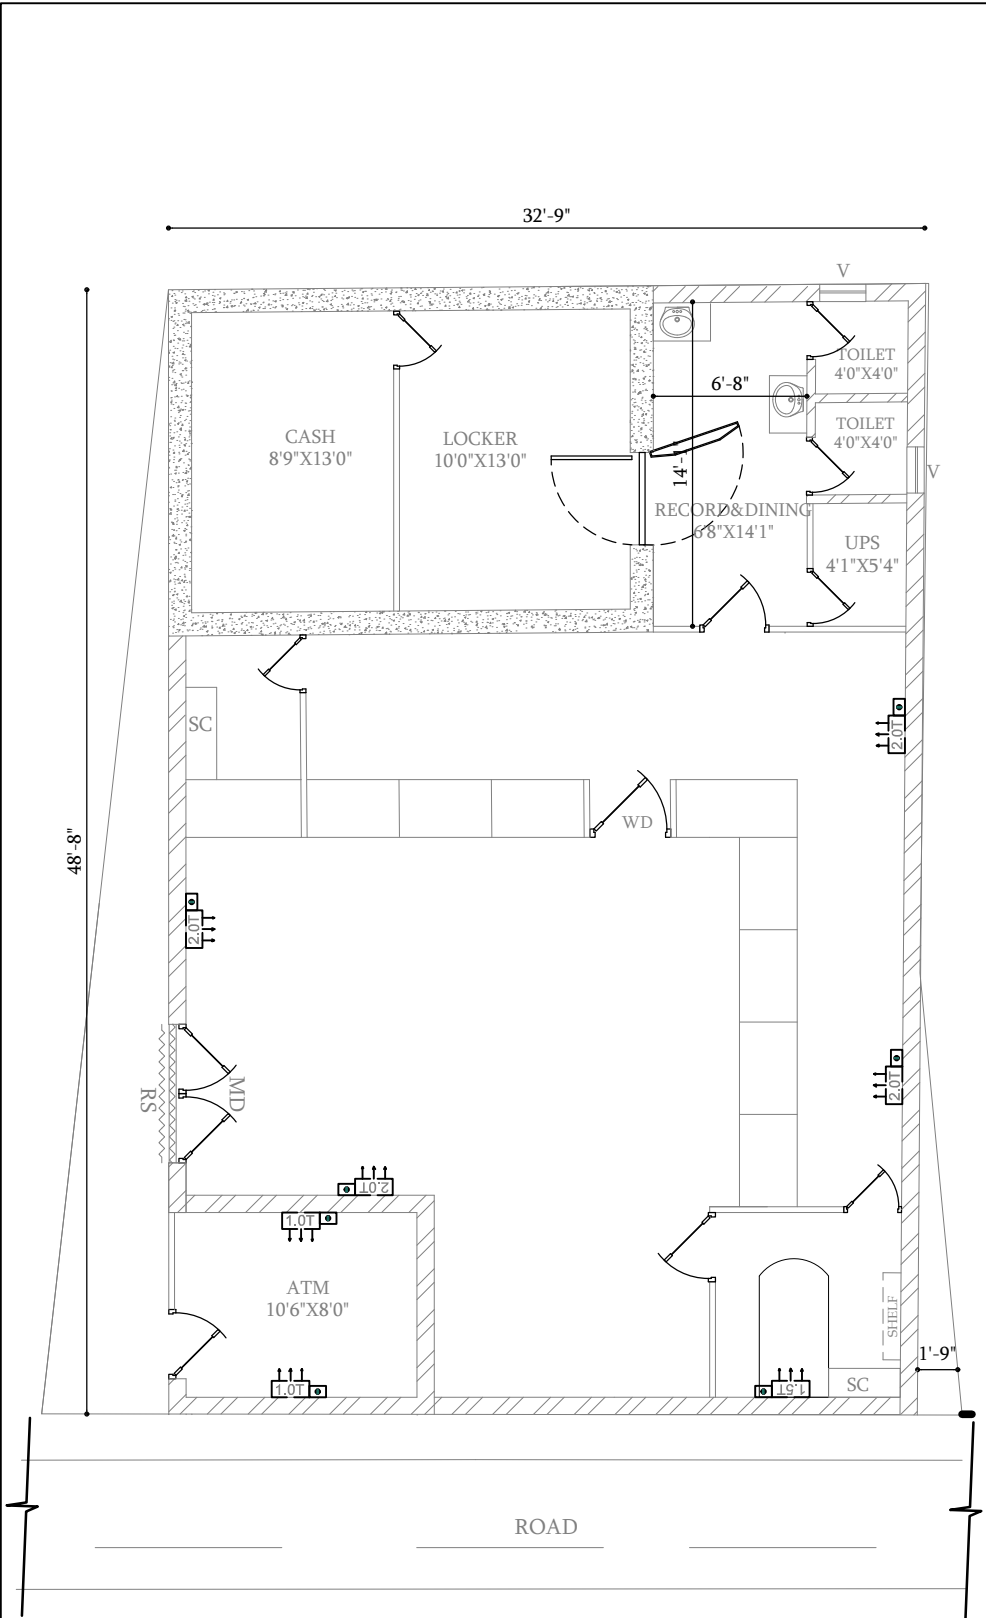
**PROPOSED INTERIOR
FURNISHING WORK FOR
INDIAN BANK AT
PULVALAM BRANCH
(NAGAPATTINAM ZONE)**

NOTE

- 1) ALL DIMENSIONS ARE IN FEET & INCHES
- 2) DRAWING TO BE READ IN CONJUNCTION WITH DETAILS
- 3) ALL DISCREPANCIES MUST BE BROUGHT TO THE NOTICE OF THE ARCHITECT.


LEGENDS:

	MEGA SPLIT TYPE AC UNIT (2.0 TR) 5 STAR RATING
	MEGA SPLIT TYPE AC UNIT (1.5TR) 5 STAR RATING
	MEGA SPLIT TYPE AC UNIT (1.0 TR) 5 STAR RATING



TITLE:

Air Conditioning Layout

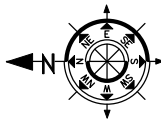

DRAWN : Ar.Vivek
SCALE : 1"=1'3"
JOB NO: I-14 - 2025
DATE : 21.11.2025
SHEET SIZE: A4

ARCHITECT

Ar. T.MAYILVAHANAN, M.E., A.I.A., M.C.A., P.h.d.

COS CONSULTANCY SERVICES
 ARCHITECTURE, INTERIORS, STRUCTURAL
 ENGINEERS & DESIGNERS
 6/13, Kamaraj Nagar 4th Street,
 Tallakulam, Madurai - 625002
 Phone : 0452 - 2521869
 Email id: cosquant93@gmail.com