


BASEMENT FLOOR

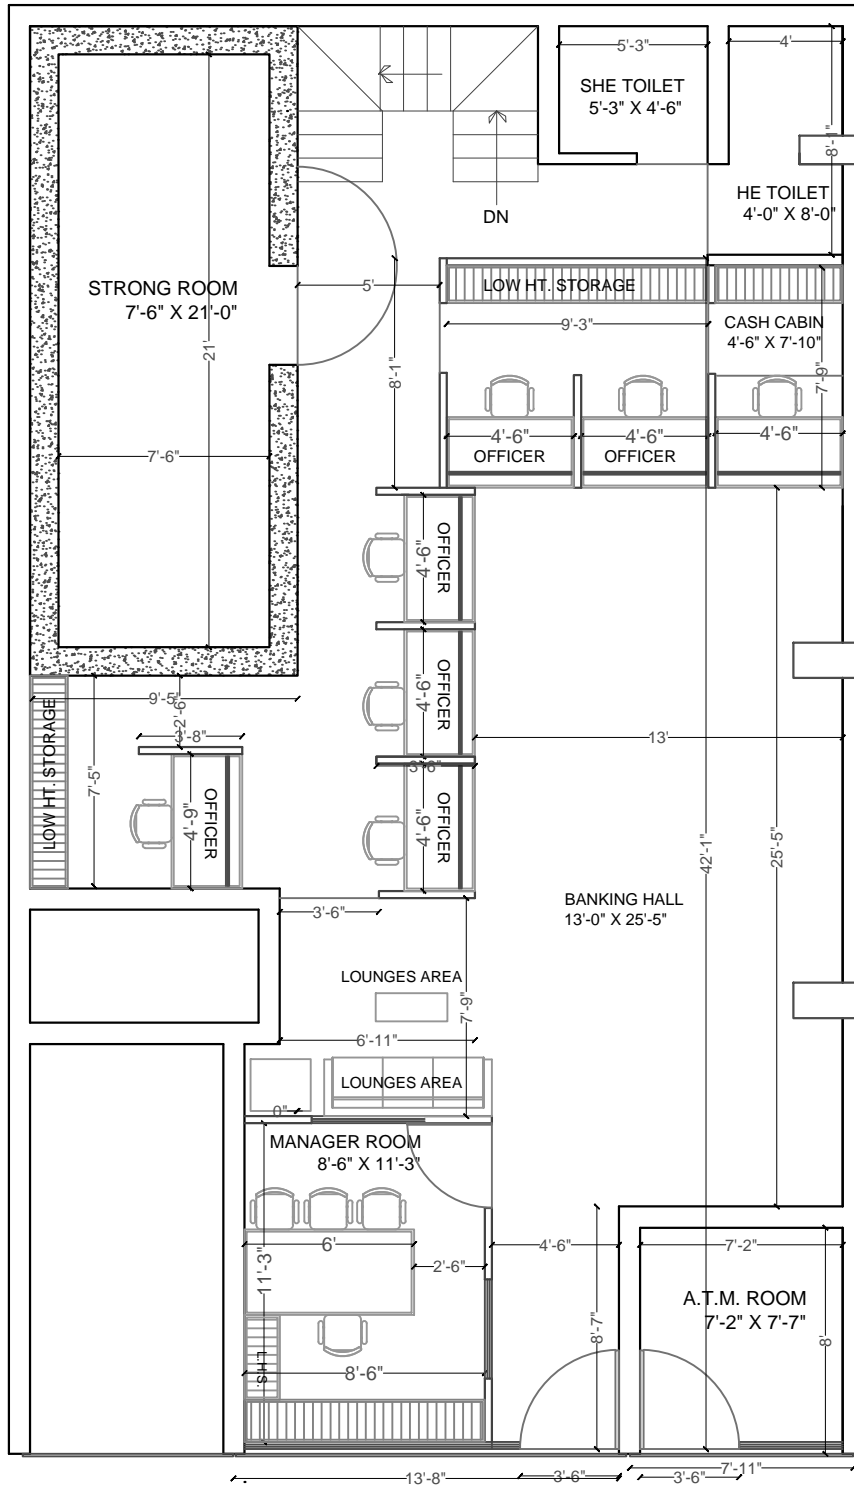

FINAL PLAN

**PROPOSED PLAN FOR:-
INDIAN BANK,
PATEL MARG BRANCH.**

YASH GARG DESIGNER'S
ARCHITECTS
PLANNERS
INTERIOR DESIGNERS
LANDSCAPERS

	106, NANDPURI COLONY, MALVIYA NAGER, JAIPUR 302017.	DATE
	PH.NO: 9929595589 E-MAIL: yashgarg_2004@yahoo.co.in	13/01/2026
SCALE: N.T.S.	DWG.NO. EXISTING	PROJ.NO. IN 21.01.30

THIS DRAWING AND DESIGN IS THE SOLE PROPERTY OF ARCHITECT YASH GARG AND SHALL NOT BE TRACED COPIED REPRODUCED MODIFIED LENT OR MADE UNAUTHORISED USE OF IN ANY OTHER MANNER WITHOUT THE WRITTEN PRIOR CONSENT OF THE ARCHITECT