


COPYRIGHT:
 All rights reserved. This work is copyright and cannot be reproduced or copied in any form or by any means (graphic, electronic or mechanical, including photocopying) without the written permission of nanda & associates. Any licence, express or implied, to use the document for any purpose whatsoever is restricted to the terms of the agreement or implied agreement, with nanda & associates.



- LEGEND:-**
- METAL ENCLOSURE
 - MEGA SPLIT TYPE AC UNIT (3 TON)

FALSE CELING AREA STATEMENT

SI.NO	DESCRIPTION	AREA IN (Sq.Ft)
01	MANAGER CABIN	119.00
02	BANKING HALL	928.00
03	ATM AREA	100.00
TOTAL		1047.00

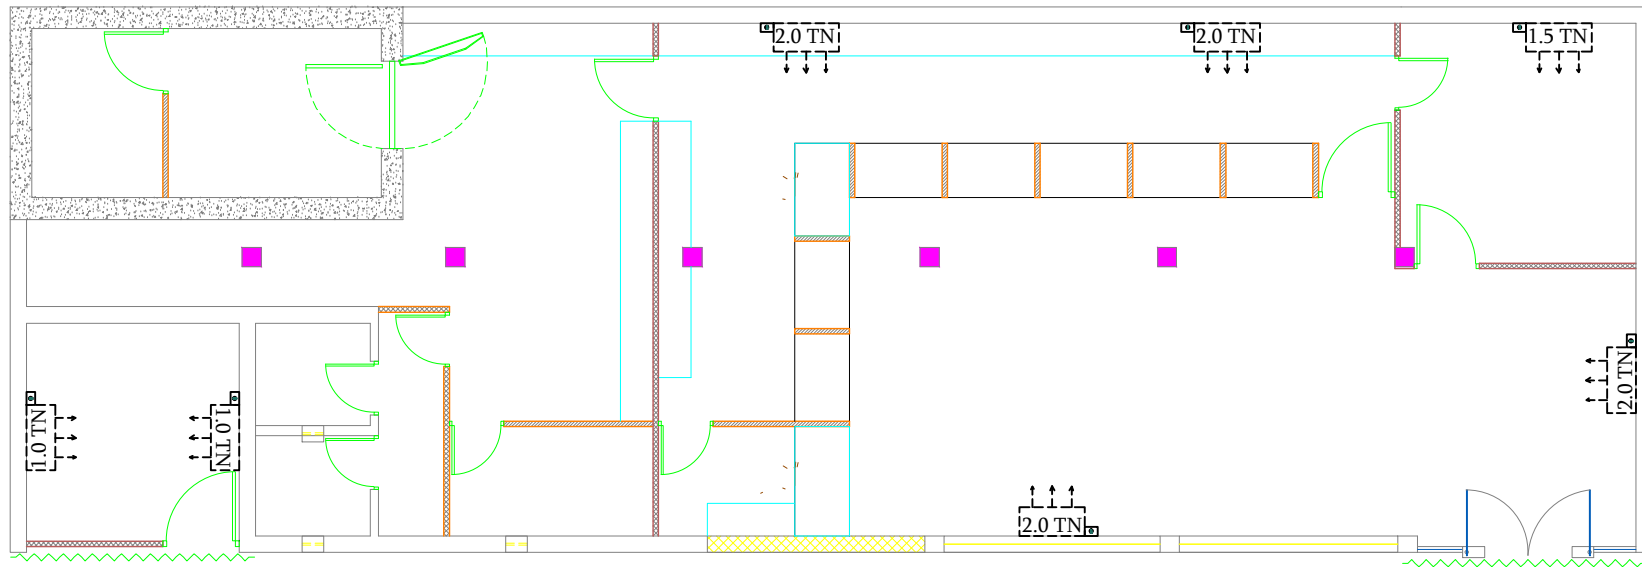

CLIENT:
 M/S INDIAN BANK,
 CHENNAI NORTH ZO

PROJECT :
 PROPOSED AIR CONDITIONING
 ENHANCEMENT FOR INDIAN BANK AT
 PERAMBUR BRANCH , CHENNAI NORTH
 ZO.

DRAWING TITLE :
 SCHEMATIC DRAWING

- SCHEMATIC DRAWING
- WORKING DRAWING
- TENDER DRAWING
- AS BUILT DRAWING

SCALE : N.T.S DATE: 06/05/2025 REV NO: 00
 DRAWN BY : DJ VJAJY CHECKED BY: MS

JOB NO : 3214/26 DWG NO :

ARCHITECT :

NANDA & ASSOCIATES
 ARCHITECTS

NO.36, SARASWATHI ILLAM, JANAKIRAM COLONY MAIN RD,
 JANAKIRAM COLONY, ARUMBAKKAM, CHENNAI - 600 106.
 TELEPHONE:044-23637420, E-mail:nandaarchitects@gmail.com